



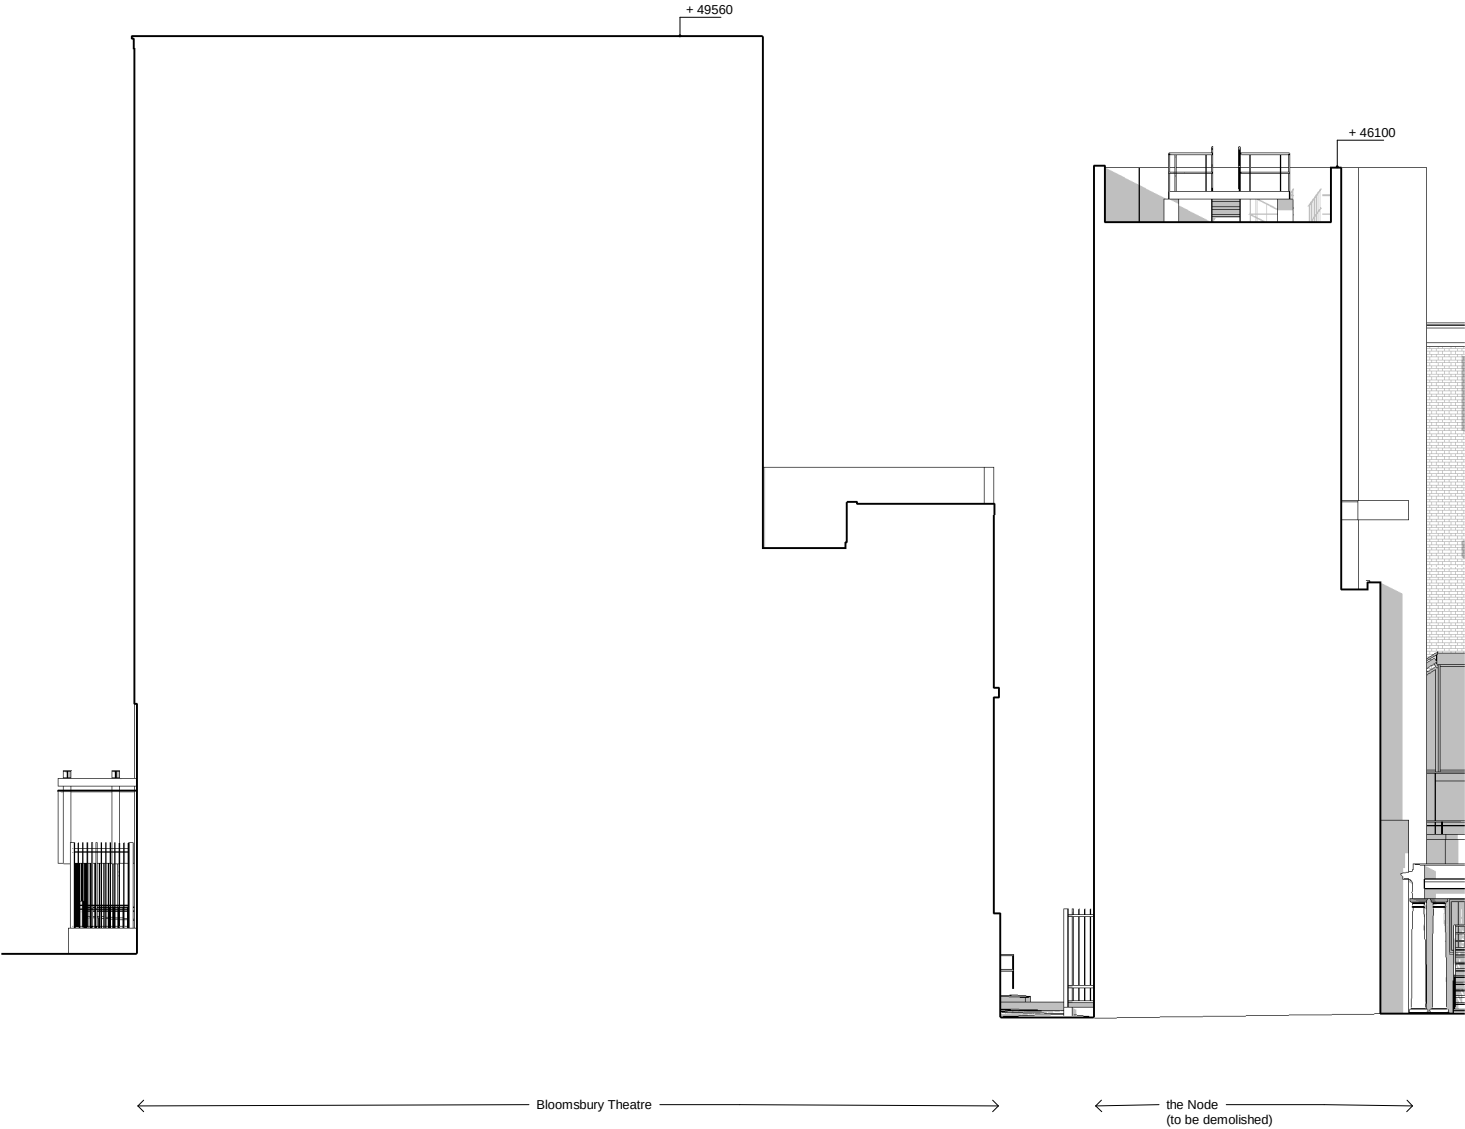

Rev.	Date	Description
00	08/06/15	First issue: planning application

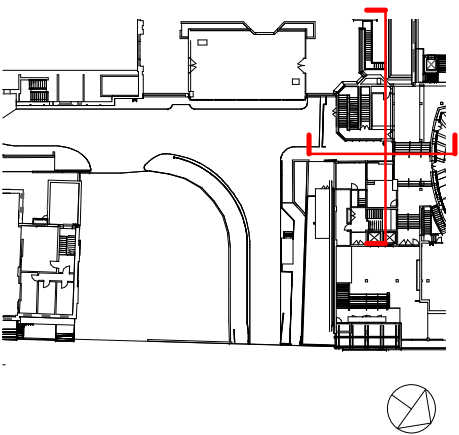

Nicholas Hare Architects 3 Bomsbury Square London NI 1JL		project UCL New Student Centre for University College London title North Elevation - AS EXISTING		
telephone +44 (0)20 7619 1670 for +44 (0)20 7619 1671 e-mail 689ucl@nicholashare.co.uk				
status For planning To be read in conjunction with all relevant information - do not scale	scale 1:100	size A1	drawing number 689-NHA-PL-104	rev. 00