


- ① Light grey reconstituted stone structural and non structural elements
- ② Buff facing brickwork with lime mortar
- ③ Structural glazing curtain wall/ window system, clear double glazing
- ④ Bronze anodised aluminium rainscreen cladding
- ⑤ Light bronze anodised aluminium rainscreen cladding/ plant screen
- ⑥ Photovoltaic arrays on waterproof roof membrane
- ⑦ Natural silver anodised aluminium rainscreen cladding




- NSC- Roof  
47950
- NSC - 4th floor  
44800
- NSC - 3rd floor  
40900
- NSC - 2nd Floor  
37000
- NSC - 1st floor  
33100
- Japanese Garden  
28500
- Gordon Street  
25300
- 689-pin-00 lower ground  
24085

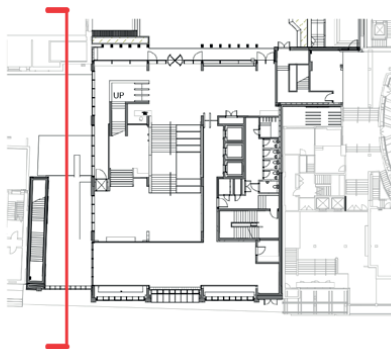

Gordon Street

← Bernard Katz Building → ← New Student Centre →

KATZ CORNER ELEVATION / SECTION LOOKING NORTH

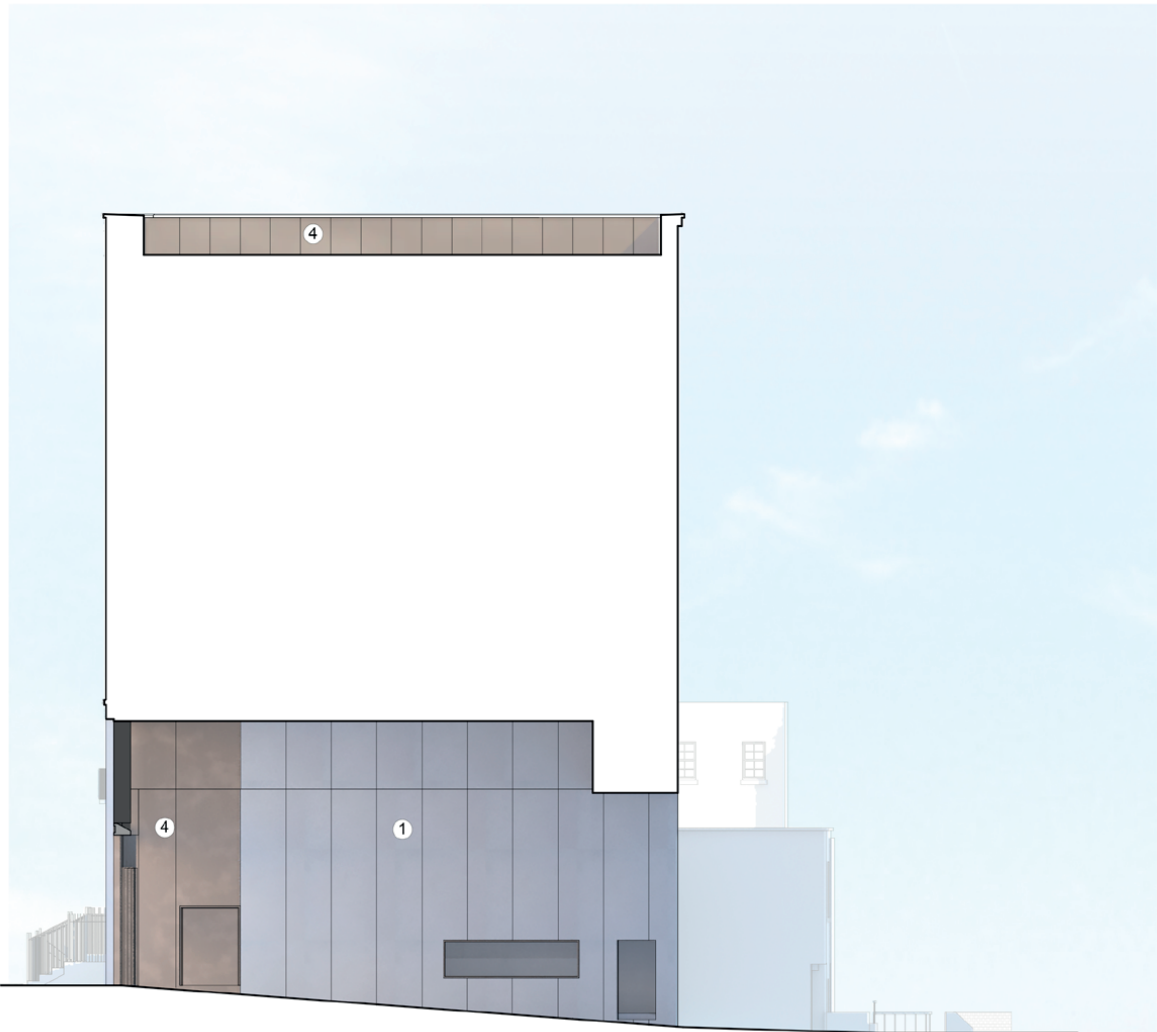

ELEVATION / SECTION LOOKING SOUTH

Rev: 00 Date: 08/06/15 Description: First issue: planning application

Nicholas Hare Architects  
3 Barnsbury Square London N1 1JL  
telephone +44 (0)20 7619 1670  
fax +44 (0)20 7619 1671  
e-mail 689ucl@nicholas-hare.co.uk

project UCL New Student Centre  
for University College London  
site South Elevation 1 - AS PROPOSED

status For planning  
To be read in conjunction with all relevant information - do not scale

scale 1:100 size A1 drawing number 689-NHA-PL-112 rev. 00

