
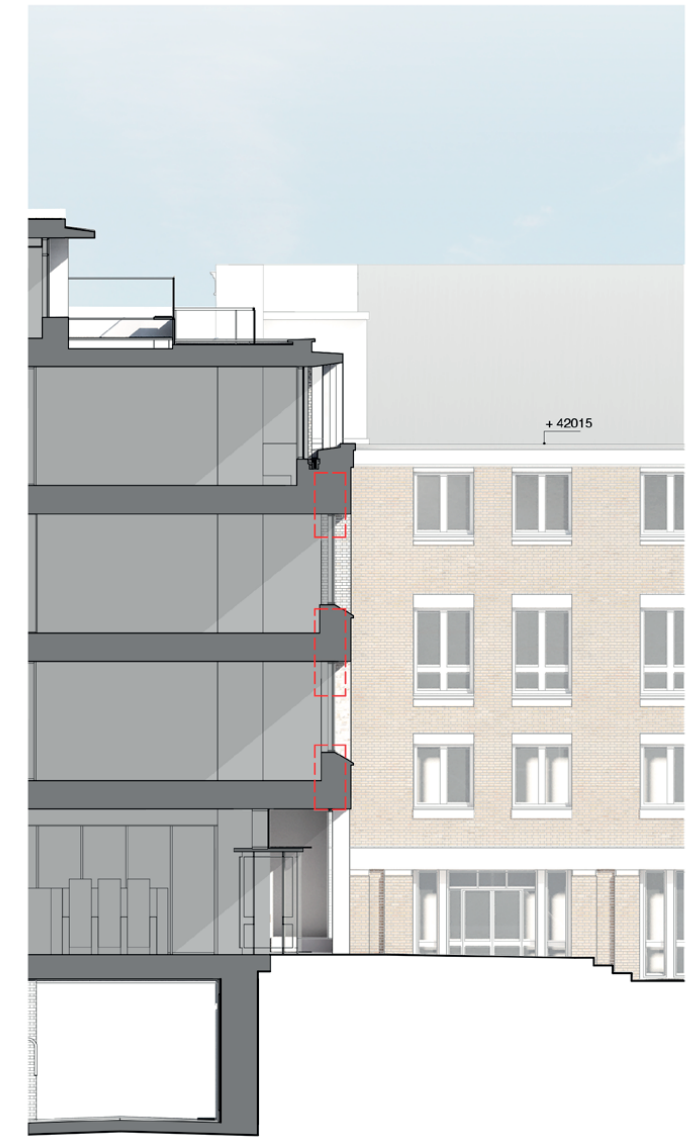
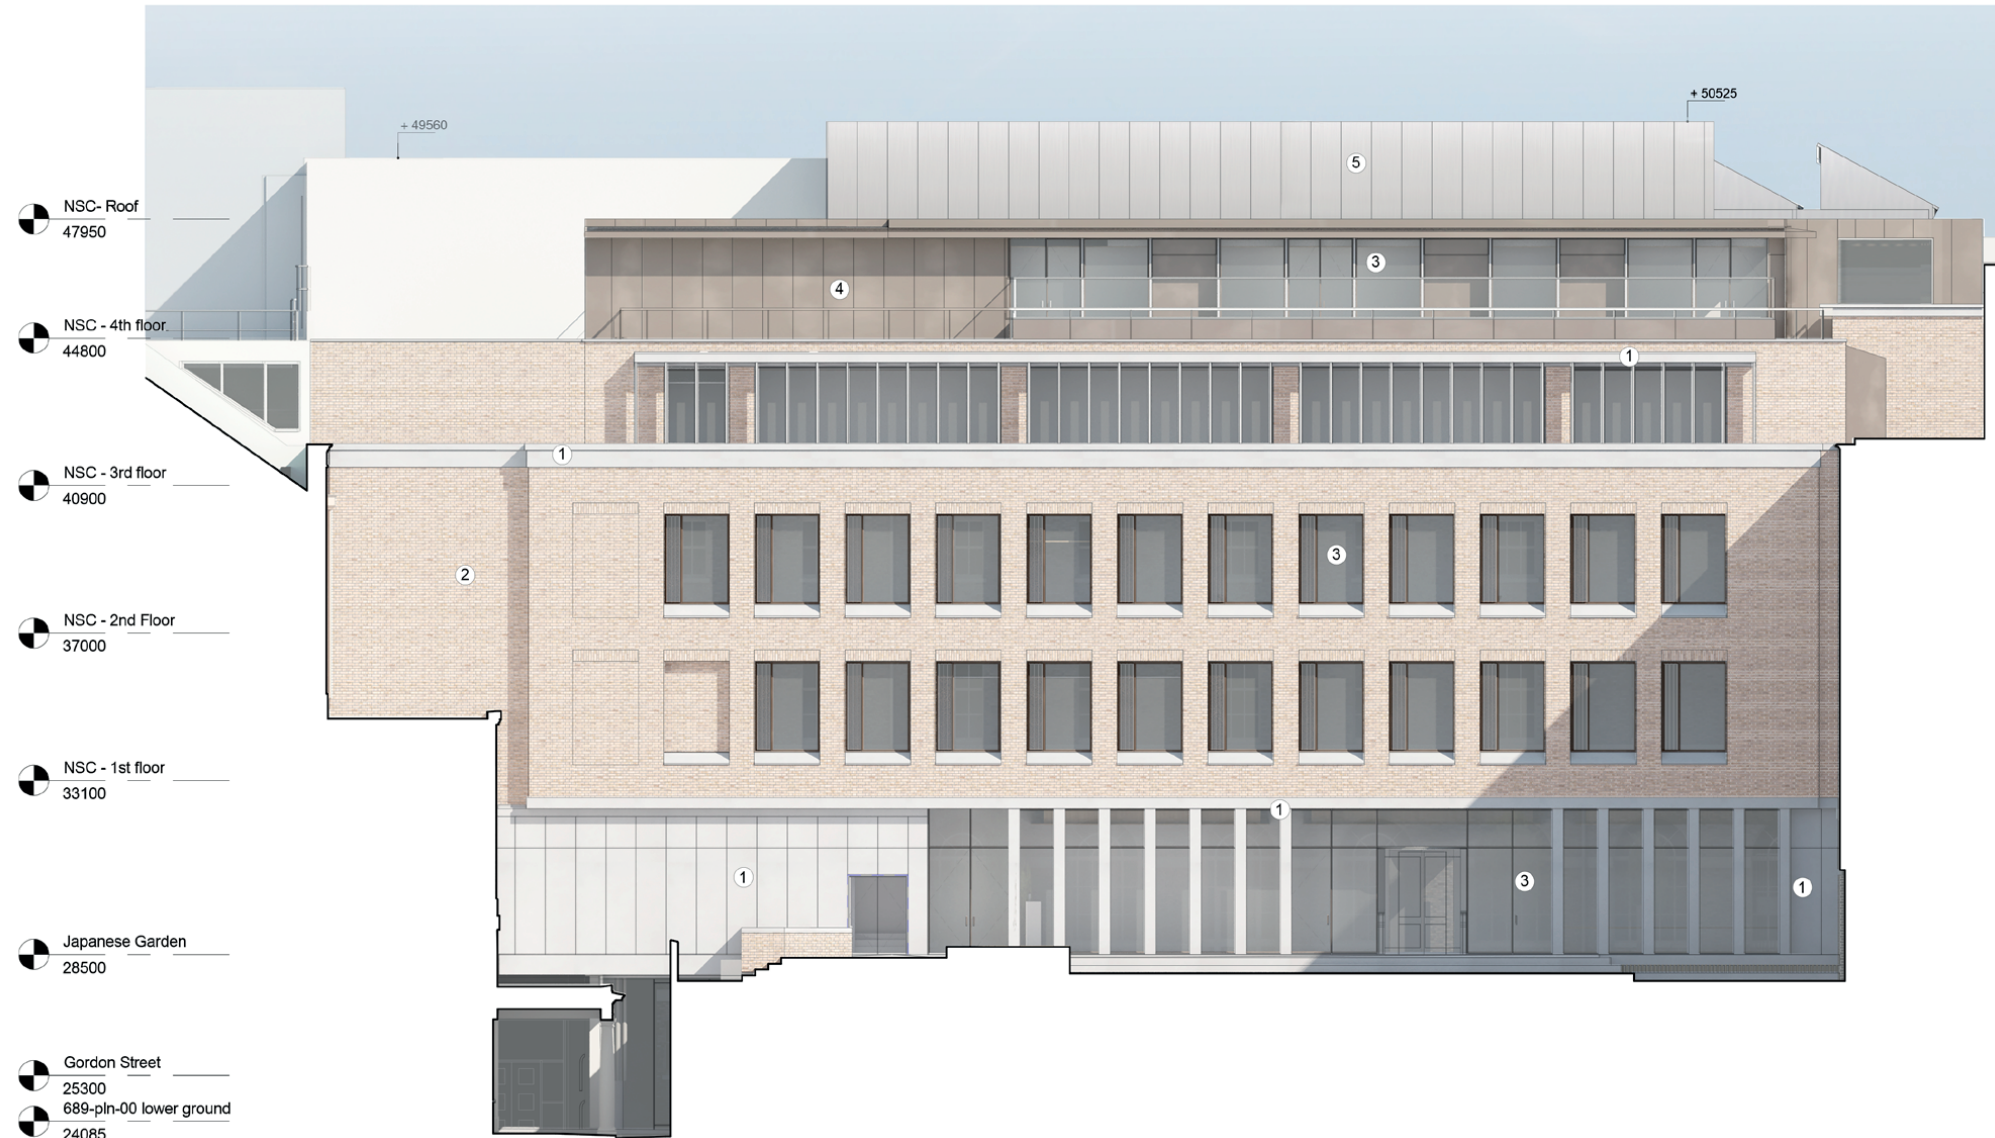
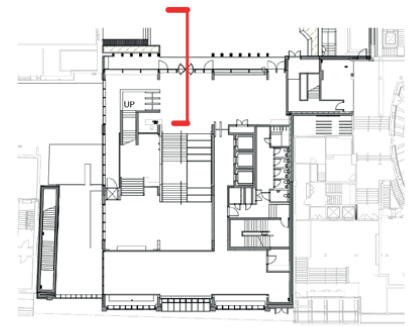


- ① Light grey reconstituted stone structural and non structural elements
- ② Buff facing brickwork with lime mortar
- ③ Structural glazing curtain wall/ window system, clear double glazing
- ④ Bronze anodised aluminium rainscreen cladding
- ⑤ Light bronze anodised aluminium rainscreen cladding/ plant screen
- ⑥ Photovoltaic arrays on waterproof roof membrane
- ⑦ Natural silver anodised aluminium rainscreen cladding
- Existing windows in Bernard Katz Building to be blocked

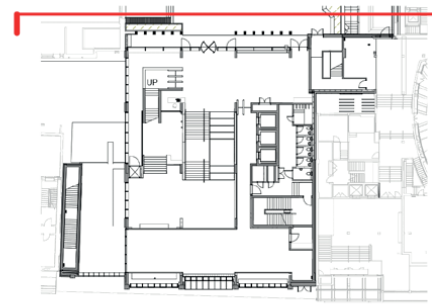

JAPANESE GARDEN ELEVATION LOOKING EAST

SECTION LOOKING SOUTH

Rev: 00
Date: 08/06/15
Description: First issue: planning application

Nicholas Hare Architects
3 Barnsbury Square London N1 1JL
telephone: +44 (0)20 7619 1670
fax: +44 (0)20 7619 1671
e-mail: 689ucl@nicholashare.co.uk

project: UCL New Student Centre
for: University College London
site: West Elevation - AS PROPOSED

status: For planning
To be read in conjunction with all relevant information - do not scale

scale: 1:100	size: A1	drawing number: 689-NHA-PL-114	rev: 00
--------------	----------	--------------------------------	---------

