


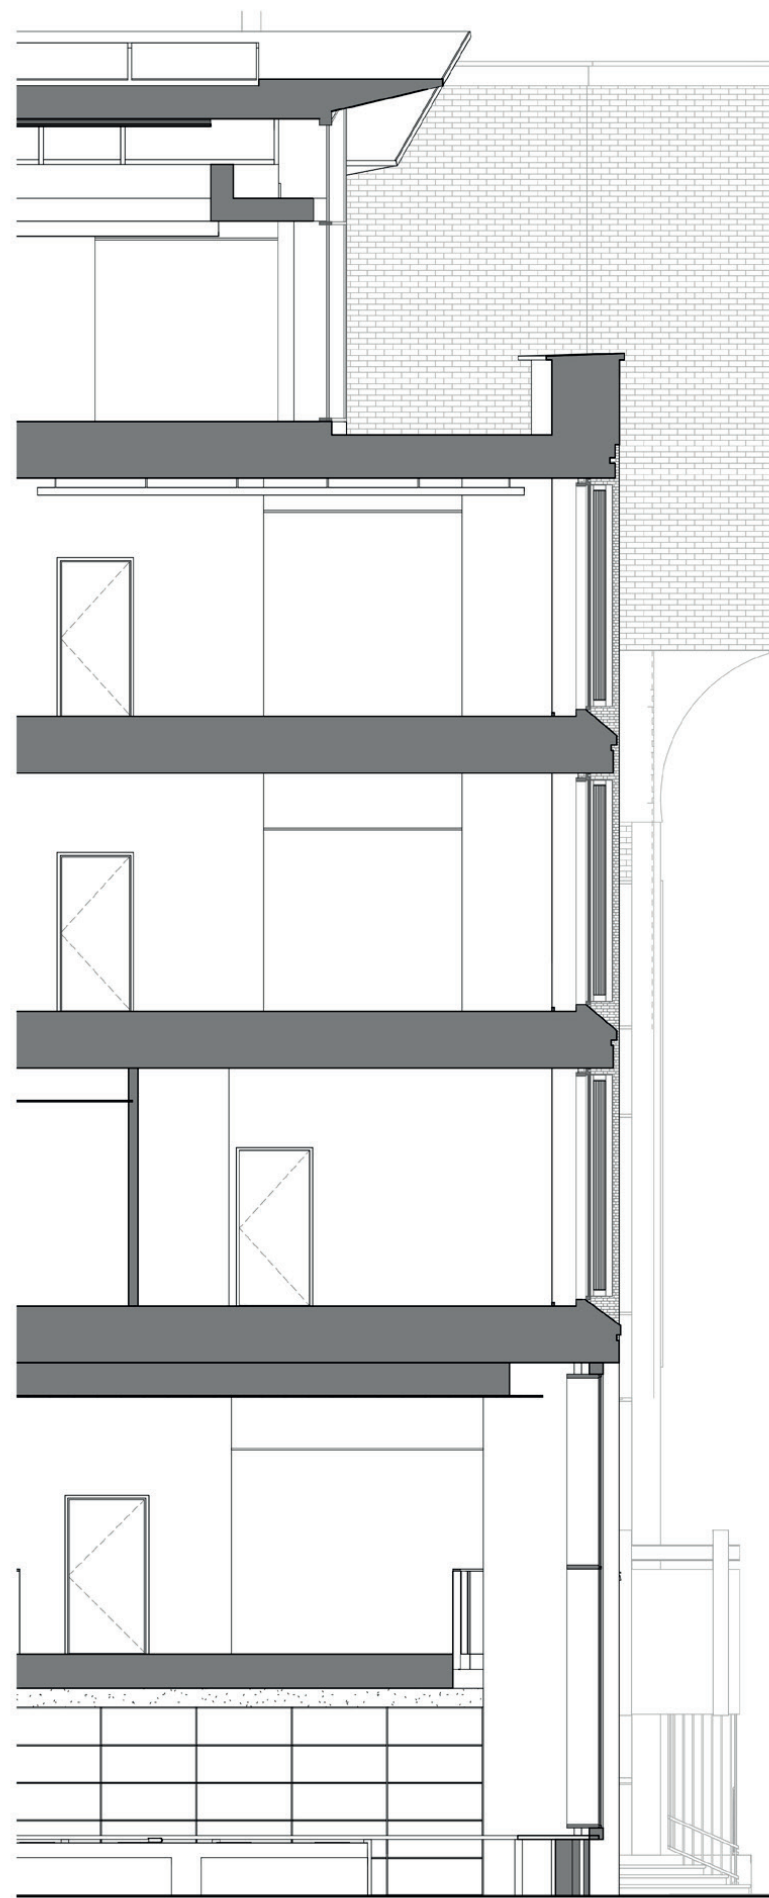

NSC- Roof
47950

NSC - 4th floor
44800

NSC - 3rd floor
40900

NSC - 2nd Floor
37000

NSC - 1st floor
33100

Japanese Garden
28500

Gordon Street
25300



+ 45700



Rev: 00
Date: 08/06/15
Description: First issue: planning application

0 2.5m

Nicholas Hare Architects
3 Barnsbury Square, London, N1 1JL
telephone: +44 (0)20 7619 1670
fax: +44 (0)20 7619 1671
e-mail: 689nha@nicholas-hare.co.uk

STATUS: for Planning
To be read in conjunction with all relevant information - do not scale

project: UCL New Student Centre
for: University College London
site: East Elevation - Typical bay

scale	size	drawing number	rev.
1:50	A1	689-NHA-PL-210	00