



DO NOT SCALE DIMENSIONS OFF THIS DRAWING
 CHECK ALL DIMENSIONS ON SITE BEFORE FABRICATION
 REPORT ALL ERRORS OR OMISSIONS TO SPRUNT LIMITED
 THIS DRAWING IS PROTECTED UNDER COPYRIGHT AND
 SHALL NOT BE REPRODUCED IN PART OR WHOLE
 WITHOUT PRIOR EXPRESSED PERMISSION OF SPRUNT
 LIMITED

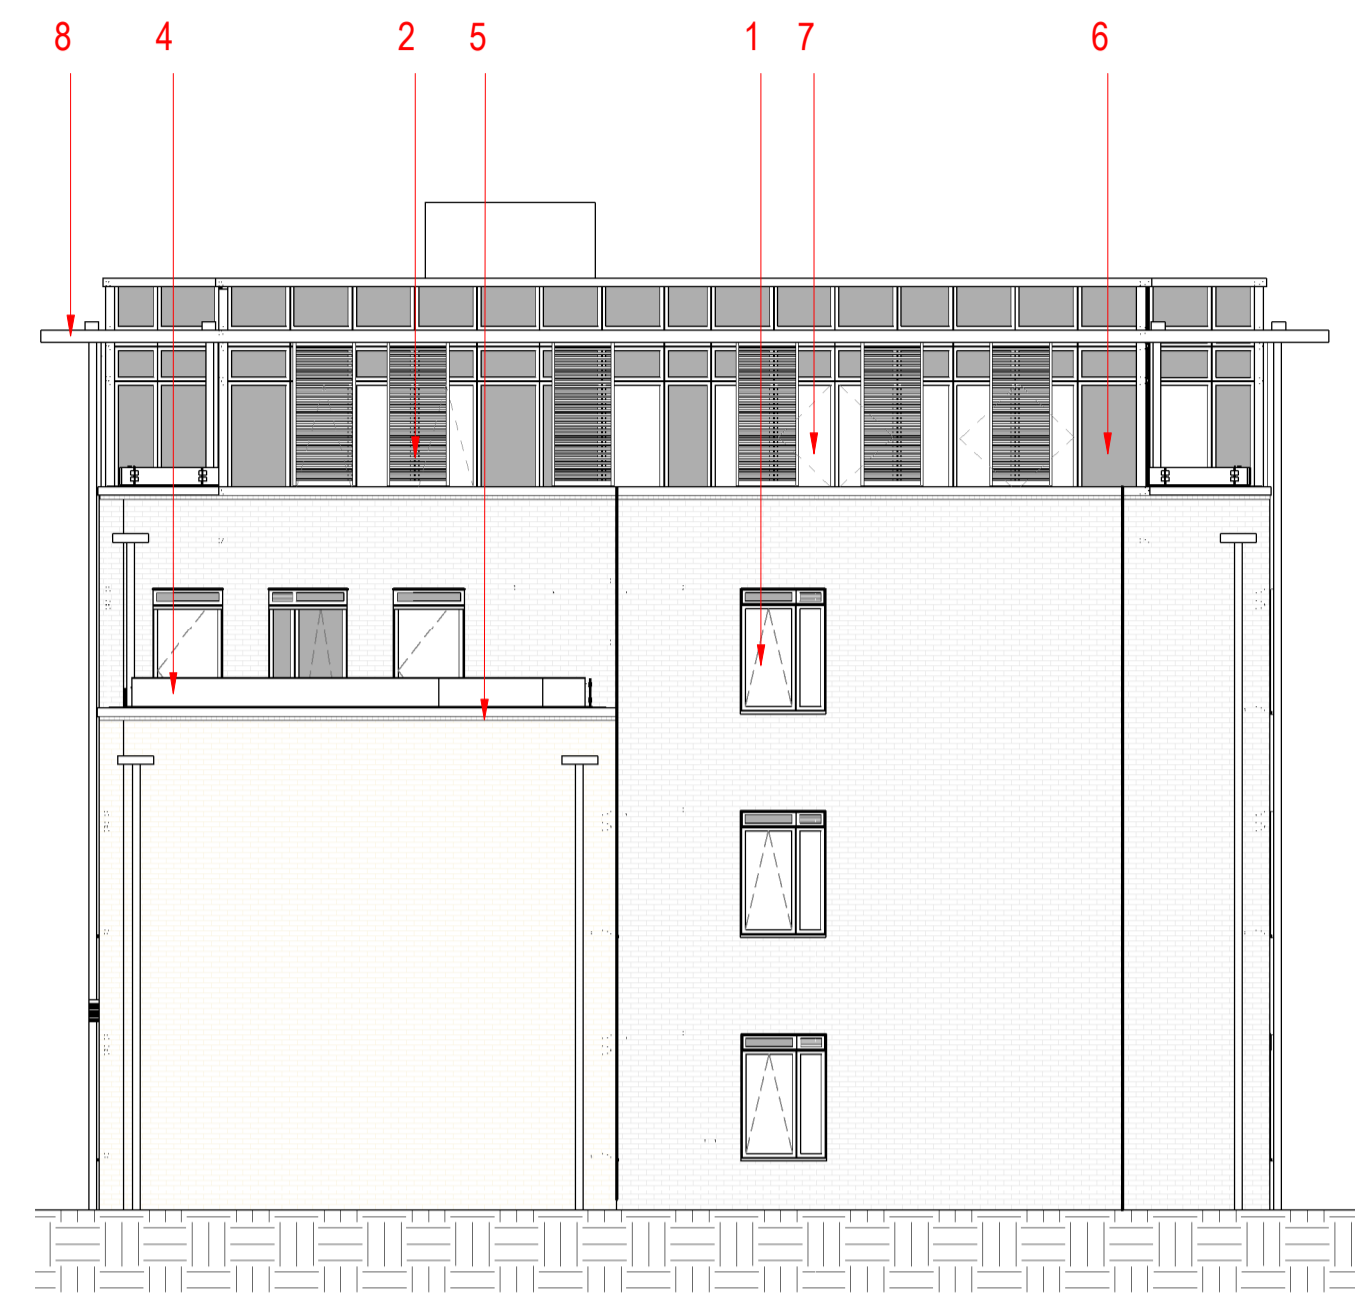

MATERIAL LIST

- 1 - CHARCOAL COMPOSITE WINDOWS AND DOORS, FRAME RAL 7022 BY NORDAN
- 2 - WESTERN RED CEDAR LOUVERS WITH POWDER COATED SCREEN FRAME AND FIXINGS, RAL 7022 BY MAPLE SUNSCREENING
- 3 - 10MM TOUGHENED GLASS BALUSTRADE, PAINTED ONE SIDE RAL 9002, POWDER COATED METALWORK, RAL 7022 BY CONVAIR
- 4 - TRANSLUCENT GLASS BALUSTRADE
- 5 - ALUMINIUM POWDER COATED COPPING/FLASHING TO ALL PARAPETS, RAL 7022 BY ROWEAVER
- 6 - THERMALLY BROKEN CURTAIN WALLING SPANDREL GLASS PANEL, RAL 7047, ALUMINIUM POWDER COATED FRAME, RAL 7022 BY APIC
- 7 - THERMALLY BROKEN CURTAIN WALLING TRANSPARENT GLASS PANEL, ALUMINIUM POWDER COATED FRAME, RAL 7022 BY APIC
- 8 - WESTERN RED CEDAR BRISE SOLEIL BLADES WITH POLYESTER POWDER COATED SCREEN FRAME AND FIXINGS, RAL 7022 BY MAPLE SUNSCREENING

Block B - North West Elevation

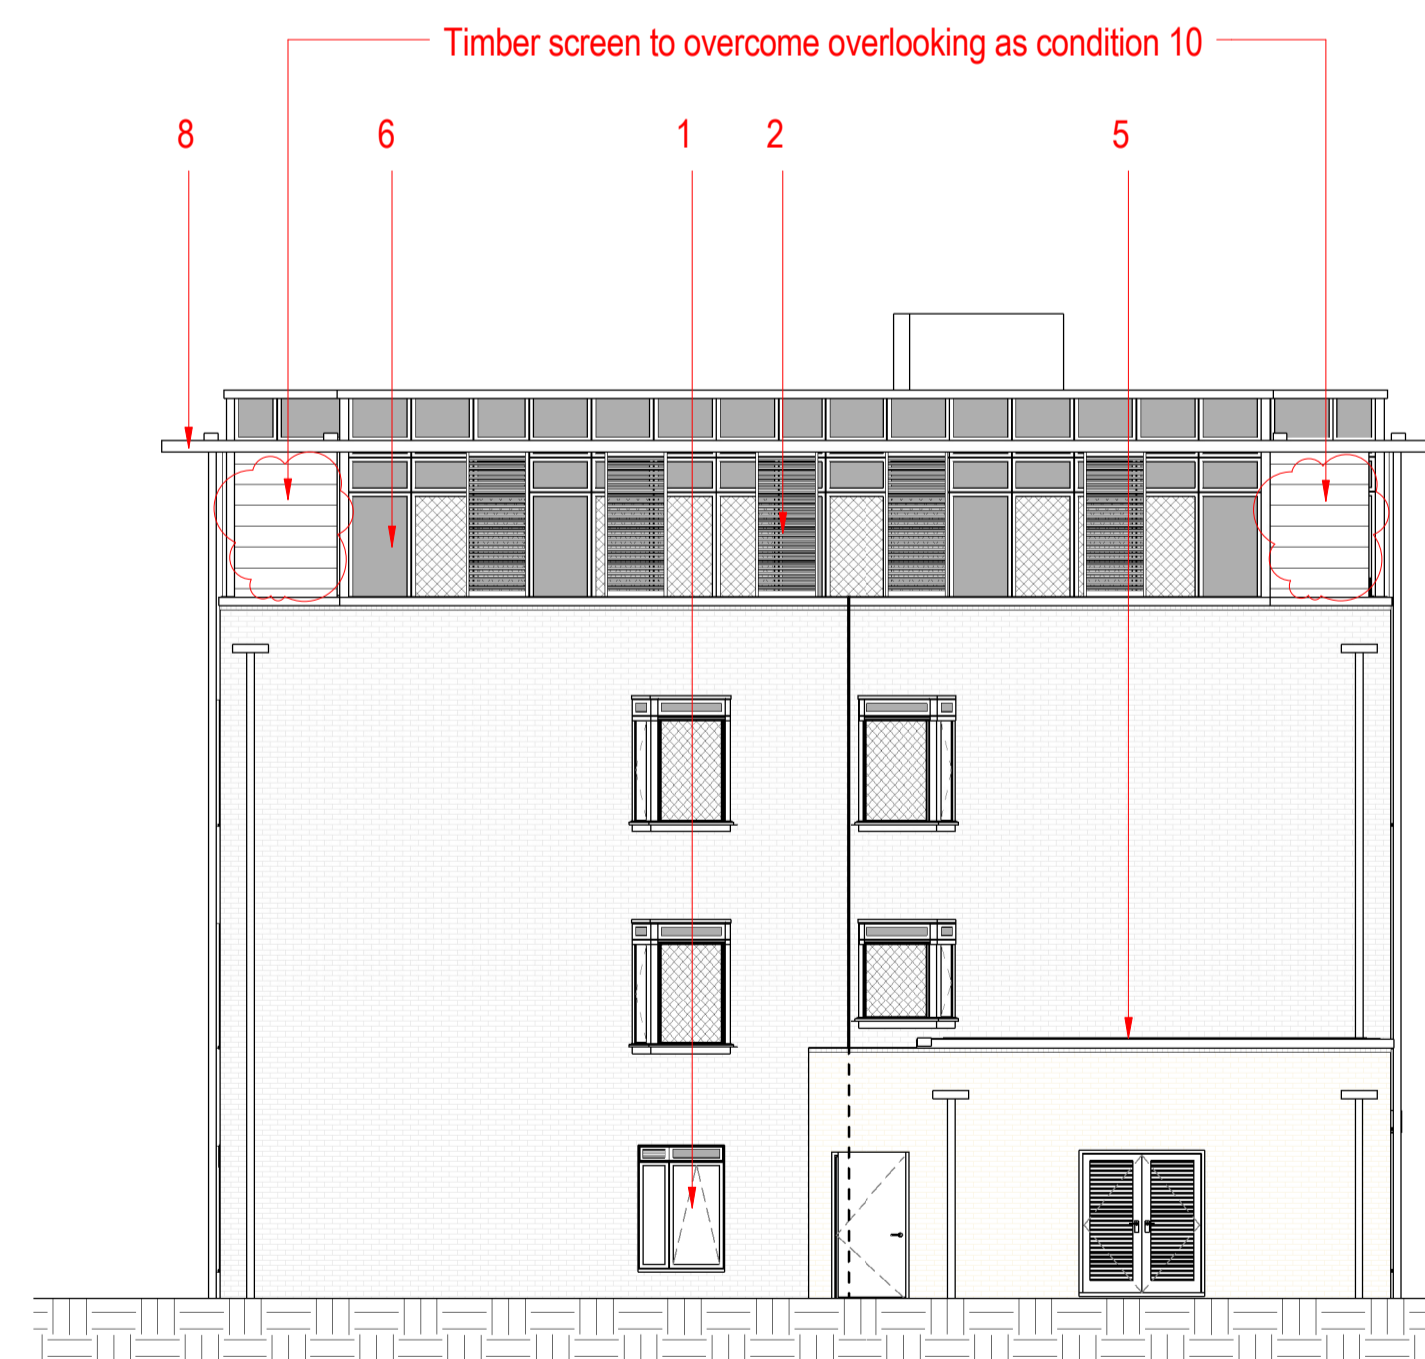

Block B - South East Elevation

C 2 LB 11.06.15 AK Condition 10 Submission
 C 1 PM 22.01.15 AK ISSUED FOR PLANNING

REV	BY	DATE	CHK	DESCRIPTION

STATUS

FOR PLANNING

CONTRACTOR

GallifordTry

PROJECT

St Edmunds Terrace, NW8 7QE

CLIENT

THE GUINNESS TRUST

DRAWING TITLE

BLOCK B - NW & SE ELEVATIONS

DATE CREATED	DATE AMENDED	SCALE	
21.01.15	11.06.15	1 : 100	@A1
DRAWN BY	AMENDED BY	CHECKED	
PM	LB	AK	

DRAWING NO & REVISION
 12308_B_30_04 -C2

First Floor
 20 Northdown Street
 London N1 9BG
 T +44 (0)20 7833 3555
 F +44 (0)20 7837 0296
 www.sprunt.net

sprunt.

ver 2.2