

Ironmongery:
SATIN NICKEL

Colour:
Outside: BRILLIANT WHITE
Inside: BRILLIANT WHITE
Downpipes: BRILLIANT WHITE
Roof Trims: LEAD 7022

Glass Specification:
Side: 4mm CLEAR
Roof: 4mm ACTIV NEUTRAL
Spacer: BLACK

Roof Vents:
N/A

Customer Sign-off:

HAMPTON
CONSERVATORIES

218 Ballybogey Road
Portrush, Co. Antrim
BT56 8NE

Tel: 020 788 72279
Tel: 028 708 24100

REVISION	ITEM	DATE



Client:
Mr & Mrs Storchak
Site Address:
22 Fairfax Road,
London,
NW6 4HA

Drawing Title:
MAIN ELEVATIONS


Date: 18/05/2015 Scale: 1:20
Drawn by: Vernon Checked by: . Checked on: 00/00/15

Quotation Number: 14/03/17608 Drawing Number: 01 .

H.F.F.L = HOUSE FINISH FLOOR LEVEL
C.F.F.L = CONSERVATORY FINISH FLOOR LEVEL

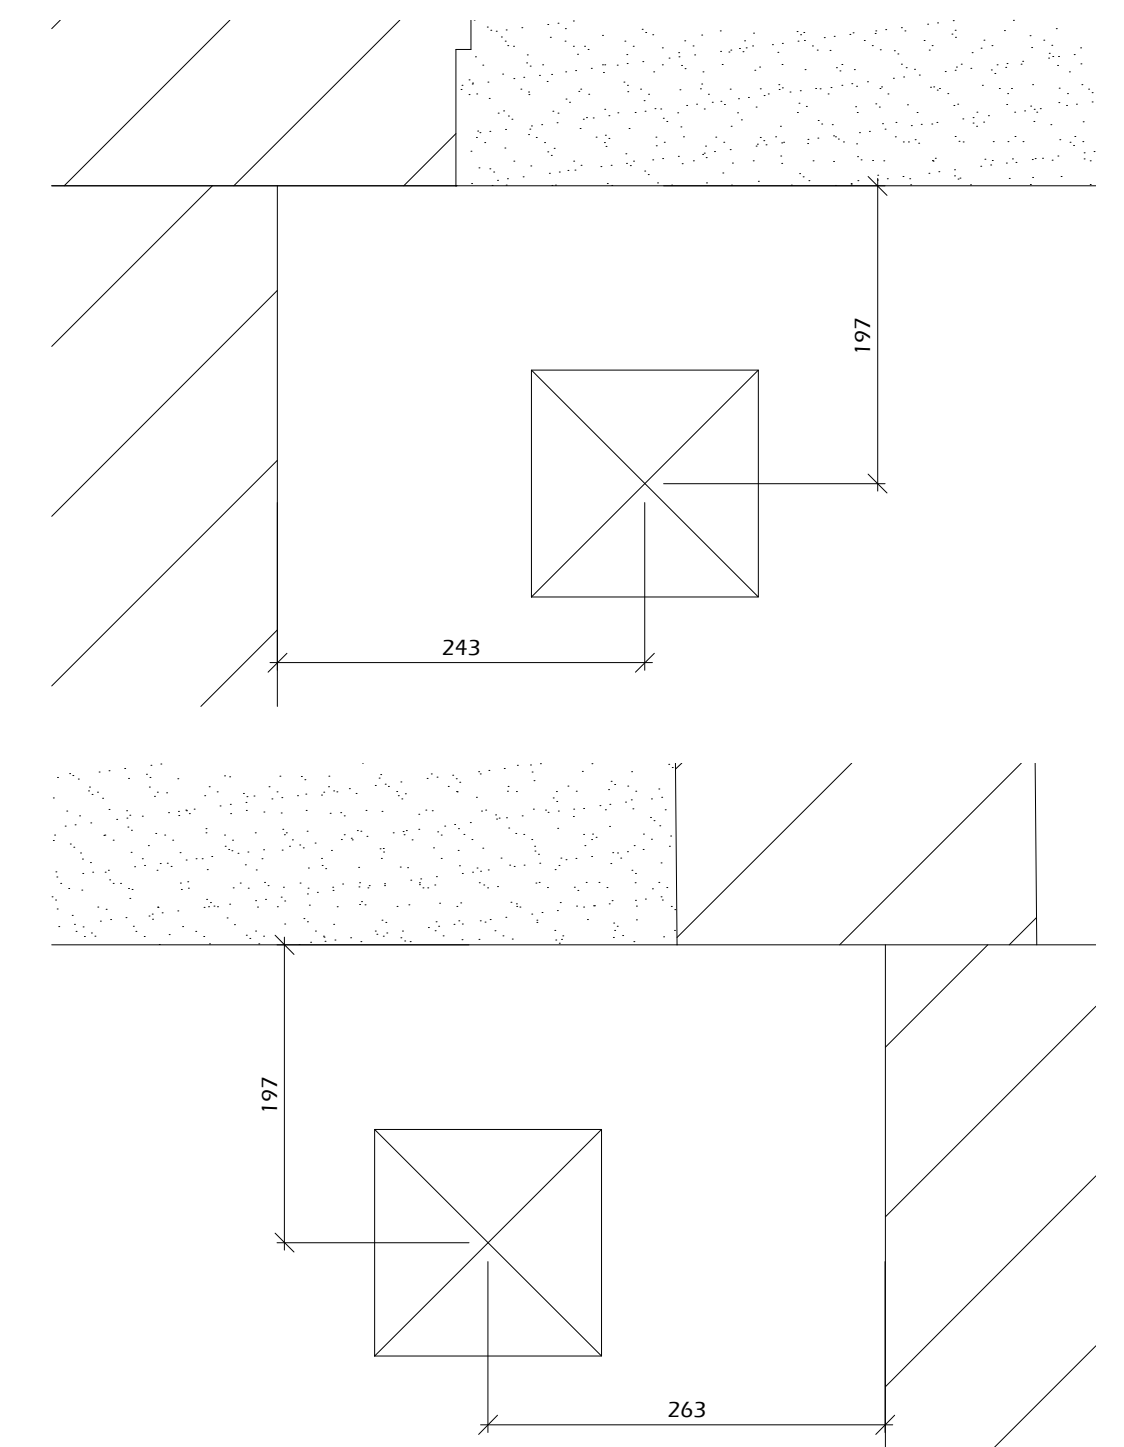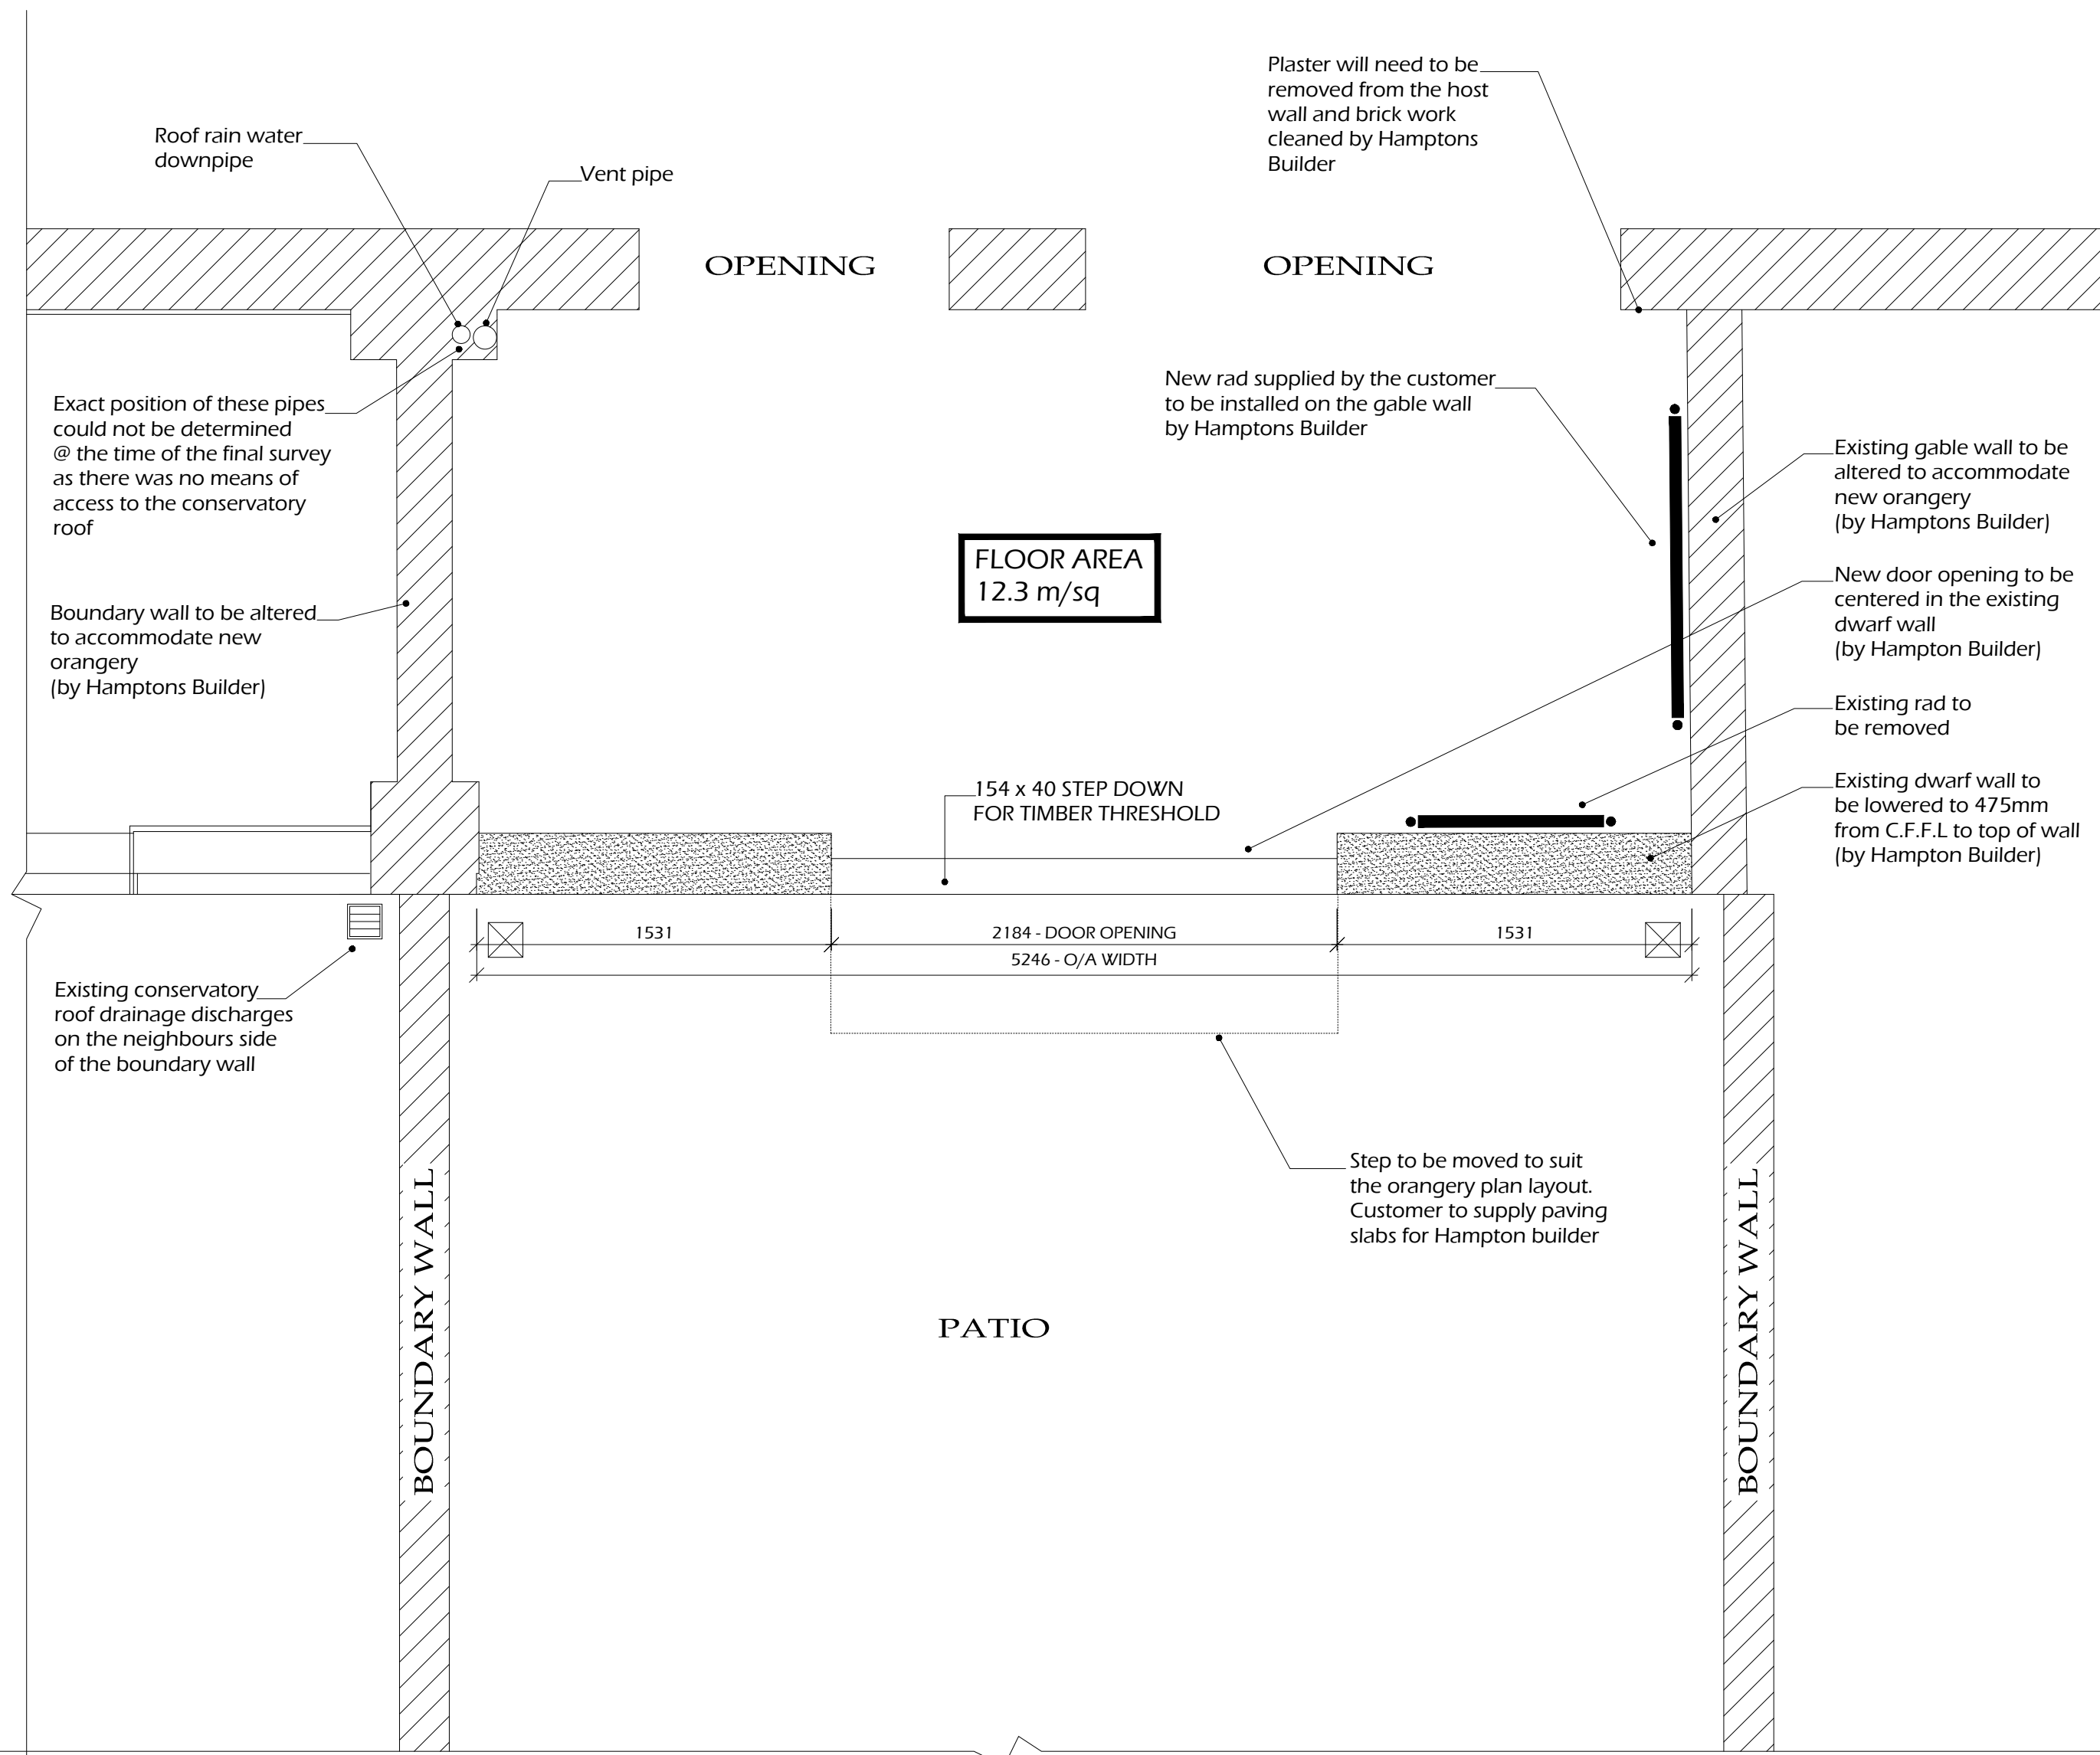

Customer Sign-off:


HAMPTON
 CONSERVATORIES
 218 Ballybogey Road
 Portrush, Co. Antrim
 BT56 8NE
 Tel: 020 788 72279
 Tel: 028 708 24100

REVISION	ITEM	DATE



Client:
Mr & Mrs Storchak

Site Address:
**22 Fairfax Road,
London,
NW6 4HA**

Drawing Title:
BUILDERS BASE PLAN



Date: 18/05/2015	Scale: 1:20
Drawn by: Vernon	Checked by: 00/00/15

Quotation Number: 14/03/17608	Drawing Number: 02
---	------------------------------

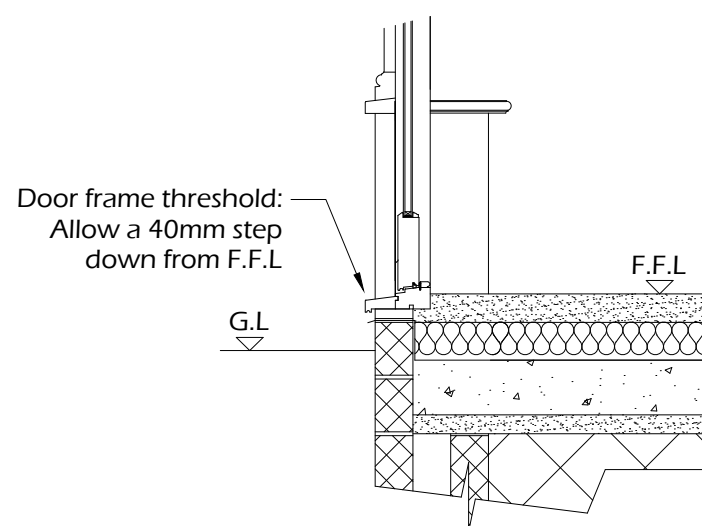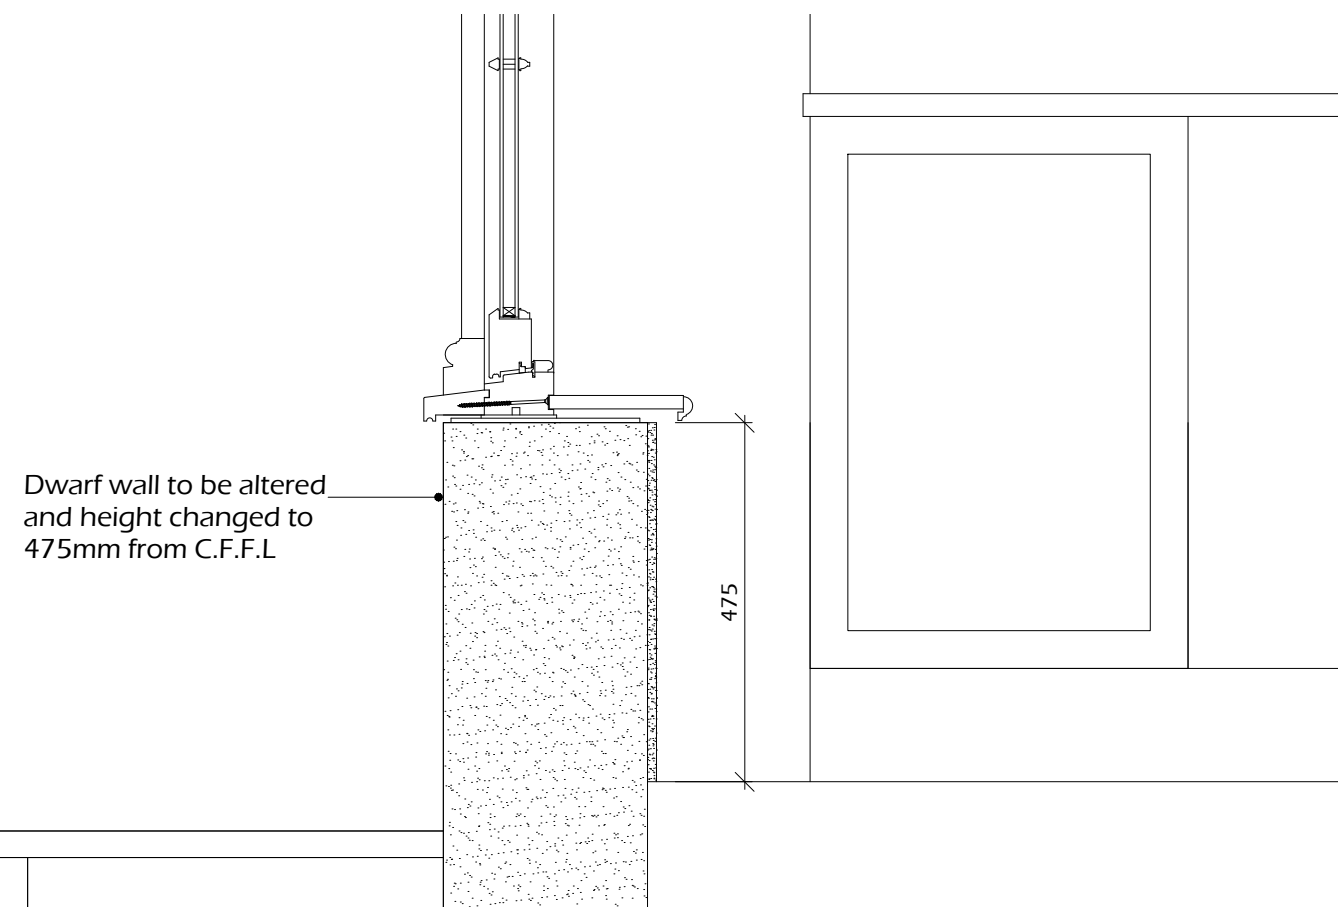


DOOR THRESHOLD DETAIL

VERTICAL D.P.C DETAIL

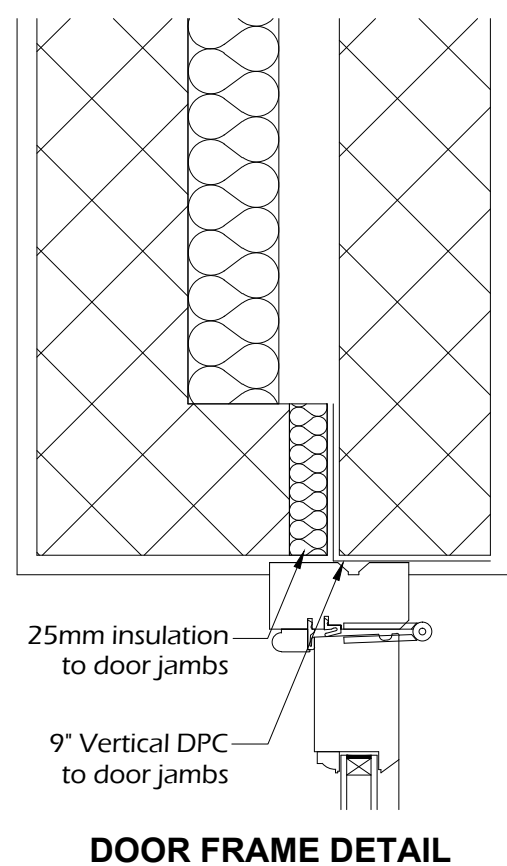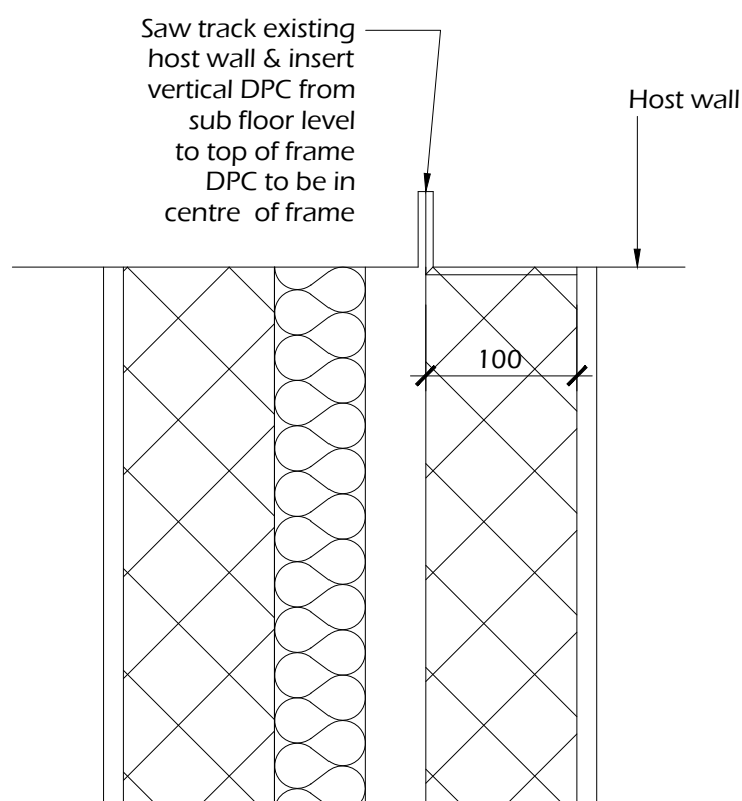


DOOR FRAME DETAIL

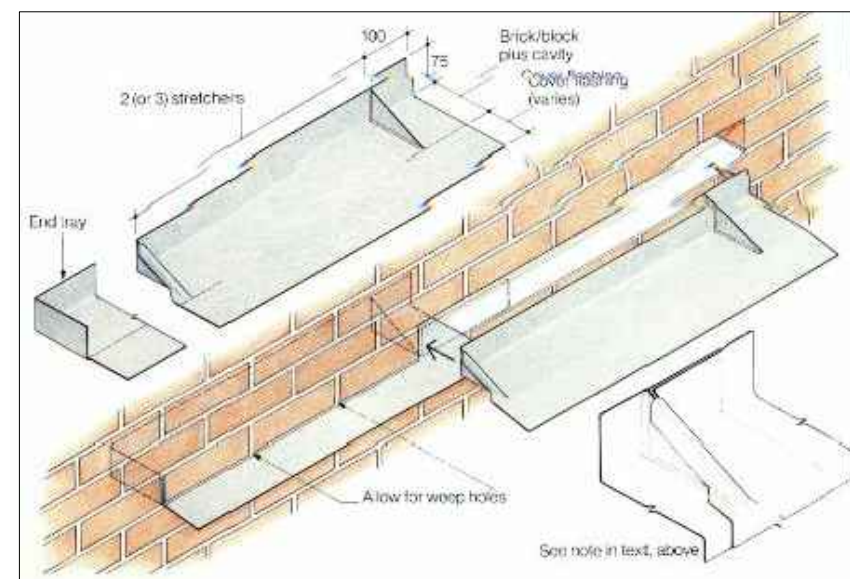

Where conservatory abuts existing cavity wall cavity trays and weep holes will be required fitted above lead flashing.

CAVITY TRAY DETAIL (where applicable)

Customer Sign-off:

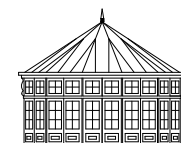

HAMPTON
CONSERVATORIES

218 Ballybogey Road
Portrush, Co. Antrim
BT56 8NE

Tel: 020 788 72279
Tel: 028 708 24100

REVISION	ITEM	DATE


Client
Mr & Mrs Storchak

Site Address
**22 Fairfax Road,
London,
NW6 4HA**


Drawing Title
BUILDERS BASE DETAILS

Date 18/ 05 / 2015	Scale VARIOUS
Drawn by: Vernon	Checked by/Checked on: 00/00/15

Quotation Number 14 / 03 / 17608	Drawing Number 02a .
--	--------------------------------

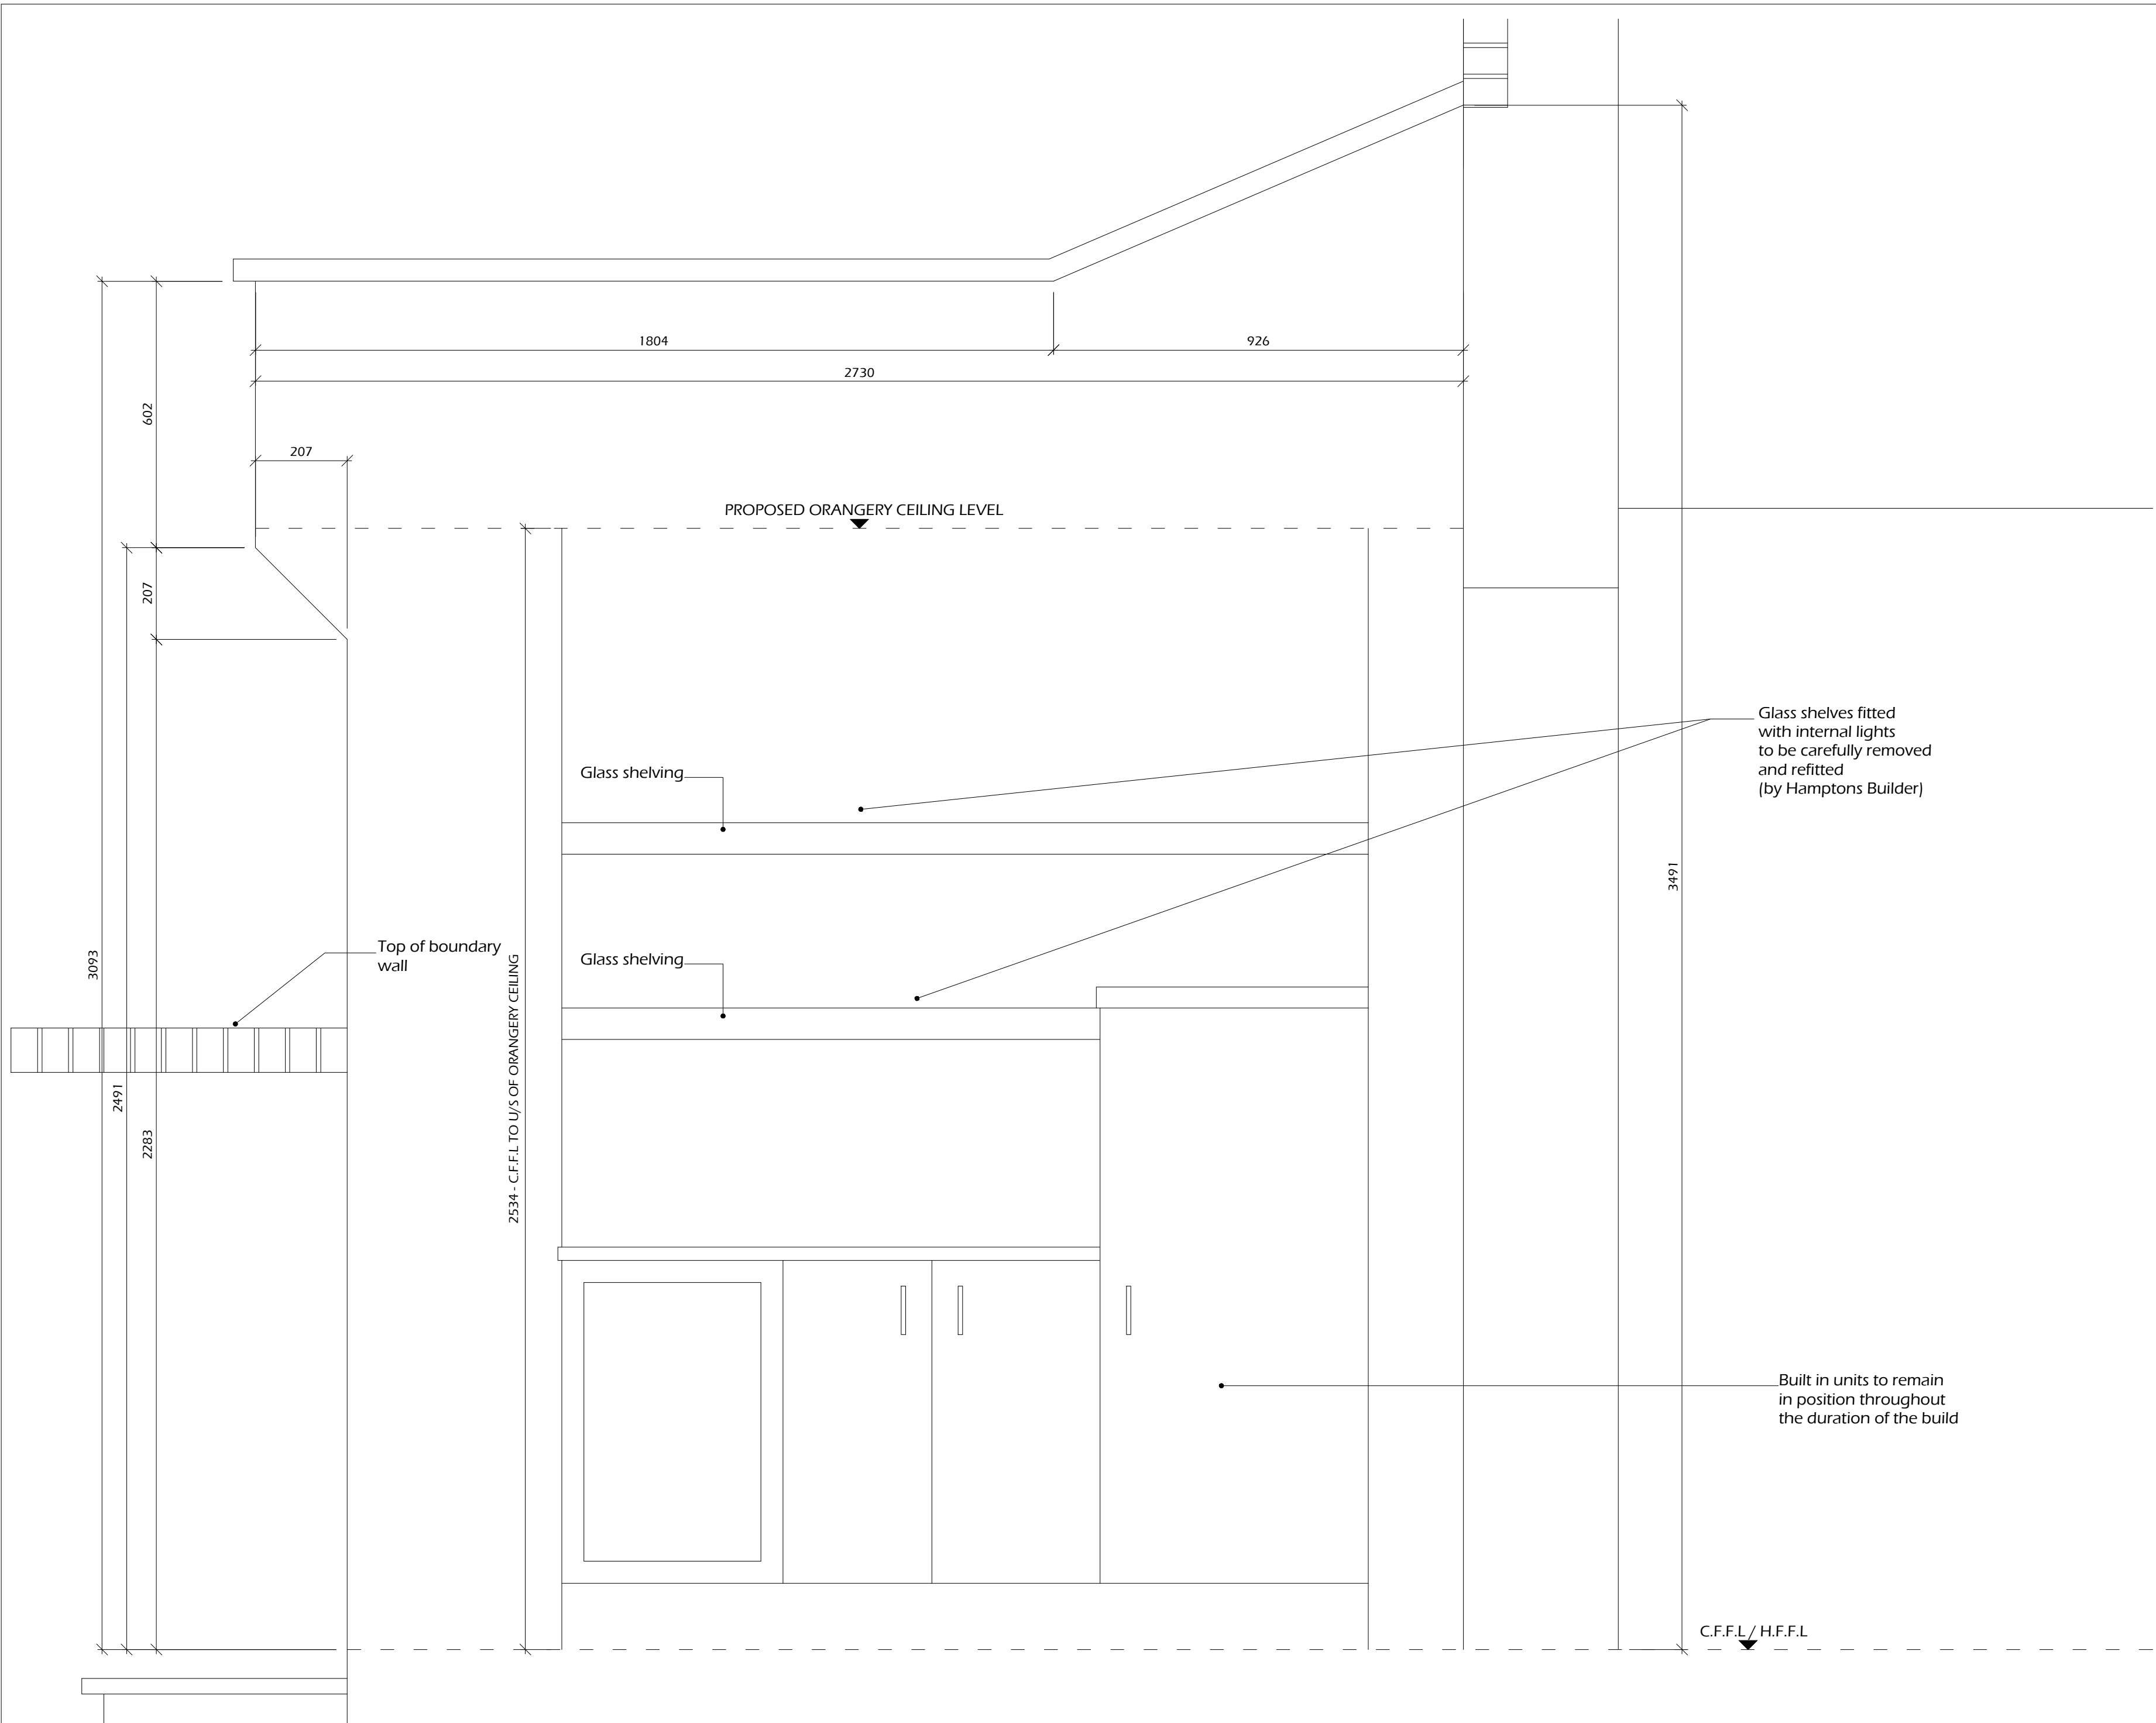

Customer Sign-off:

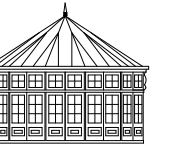

HAMPTON
CONSERVATORIES

218 Ballybogey Road
Portrush, Co. Antrim
BT56 8NE

Tel: 020 788 72279
Tel: 028 708 24100


REVISION	ITEM	DATE

Client
Mr & Mrs Storchak
Site Address
**22 Fairfax Road,
London,
NW6 4HA**

Drawing Title
BUILDERS DETAILS

Date 18/05/2015	Scale 1:10
Drawn by: Vernon	Checked by/Checked on: 00/00/15

Quotation Number 14/03/17608	Drawing Number 02b
--	------------------------------

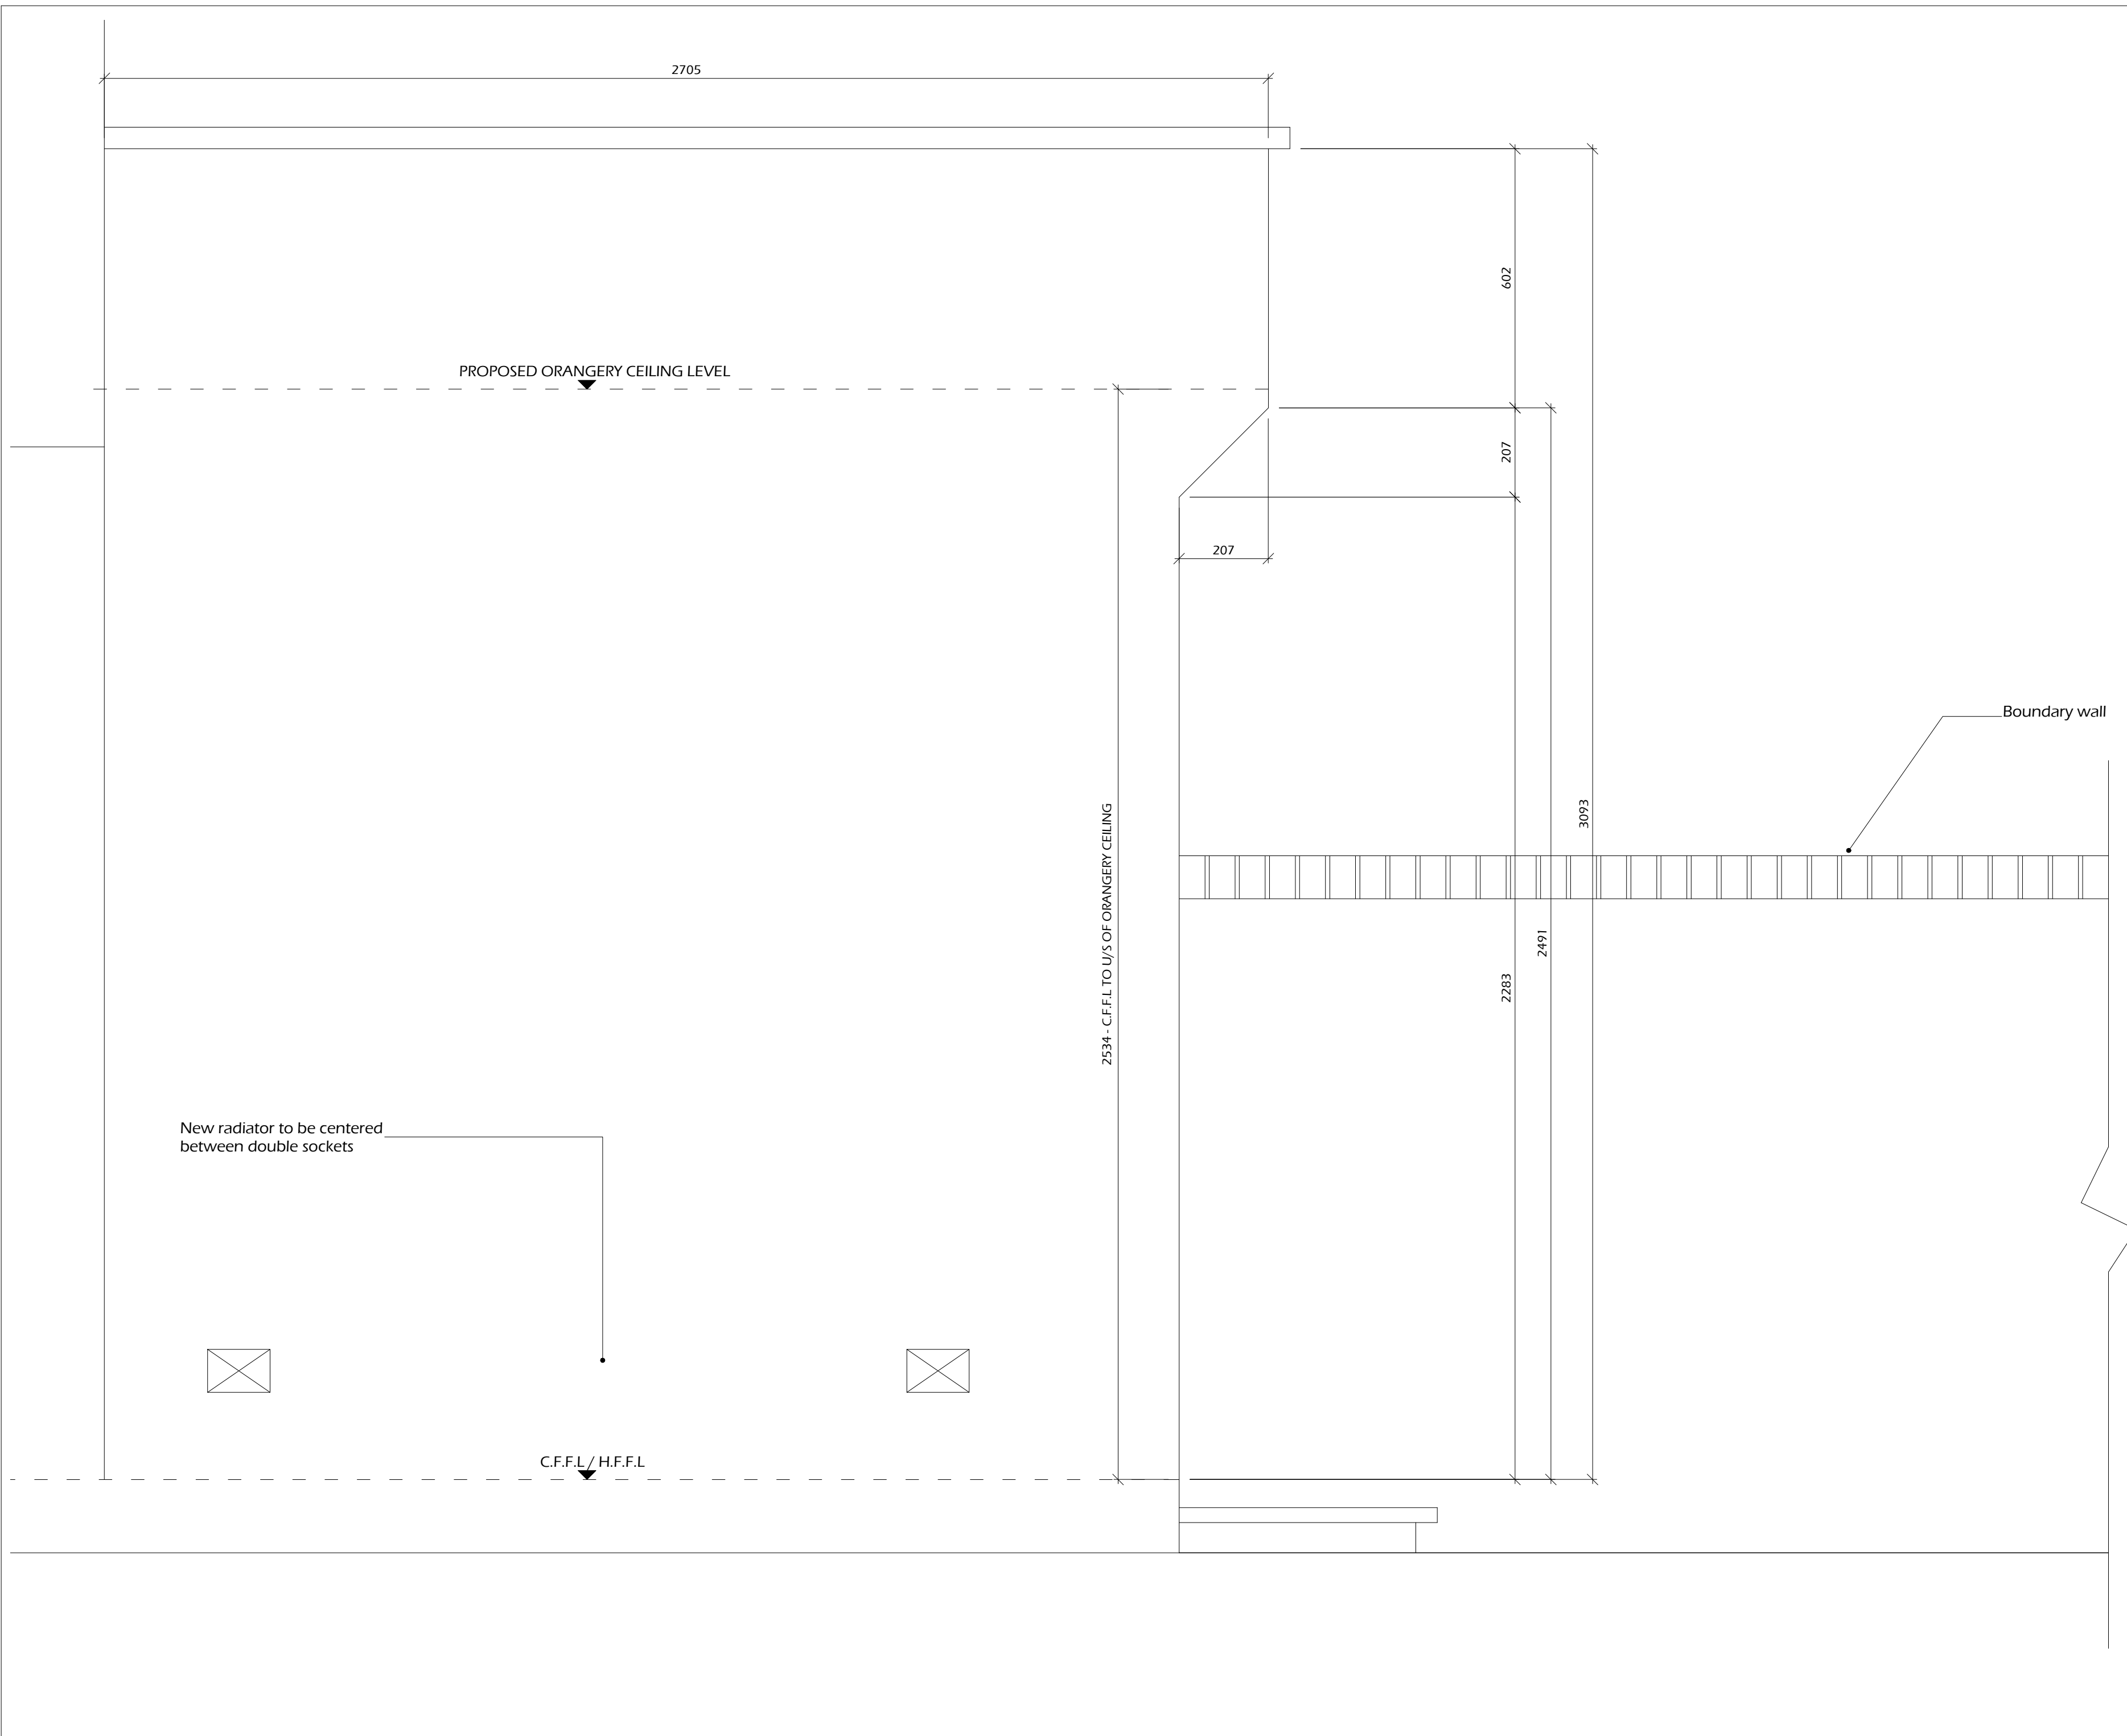

Customer Sign-off:



HAMPTON
CONSERVATORIES

218 Ballybogy Road
Portrush, Co. Antrim
BT56 8NE

Tel: 020 788 72279
Tel: 028 708 24100

REVISION	ITEM	DATE



Client:
Mr & Mrs Storchak

Site Address:
**22 Fairfax Road,
London,
NW6 4HA**

Drawing Title:
BUILDERS DETAILS

Date: 18/ 05 / 2015	Scale: 1 : 10
Drawn by: Vernon	Checked by:
	Checked on: 00/00/15

Quotation Number: 14 / 03 / 17608	Drawing Number: 02c .
---	---------------------------------

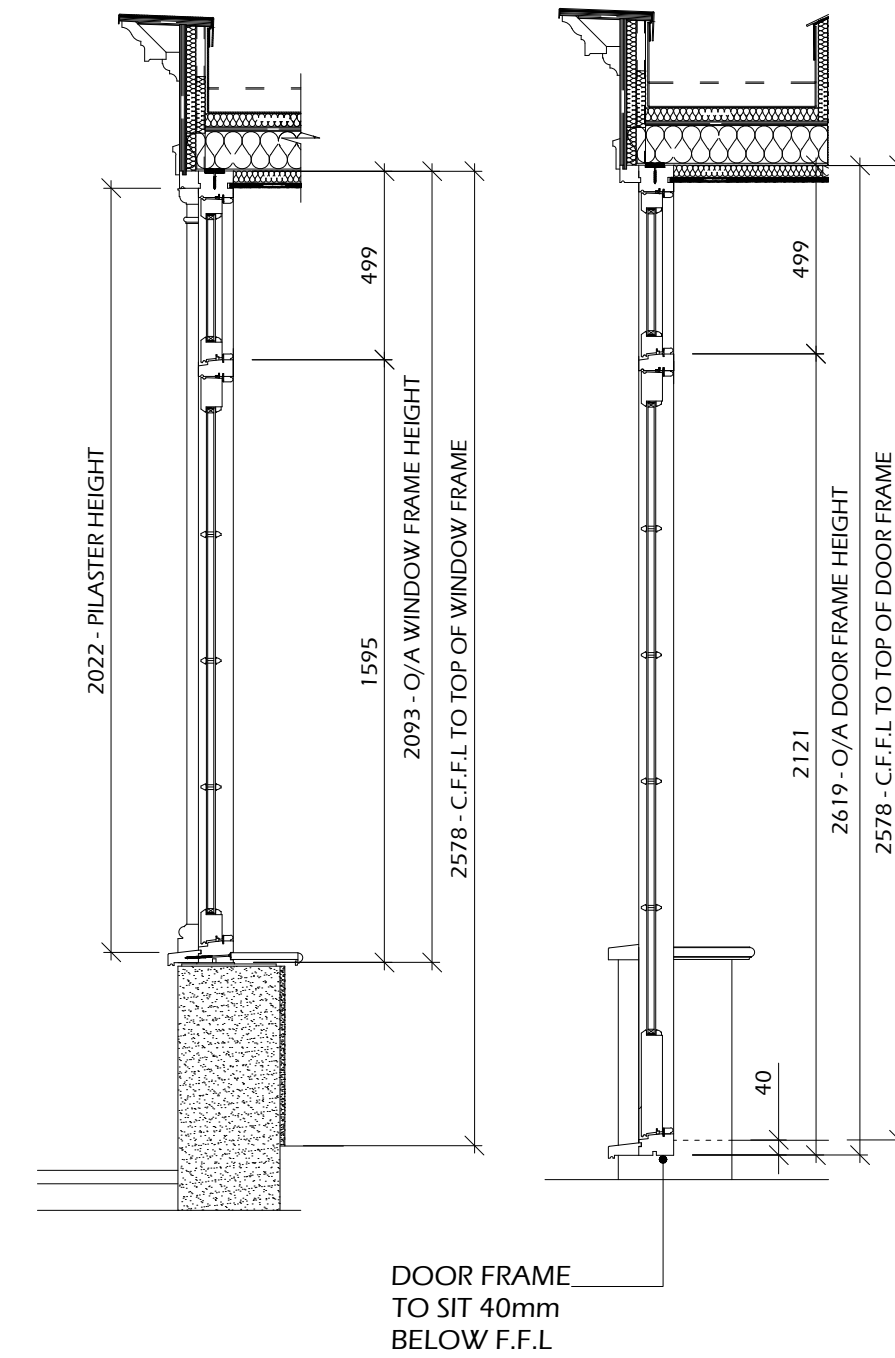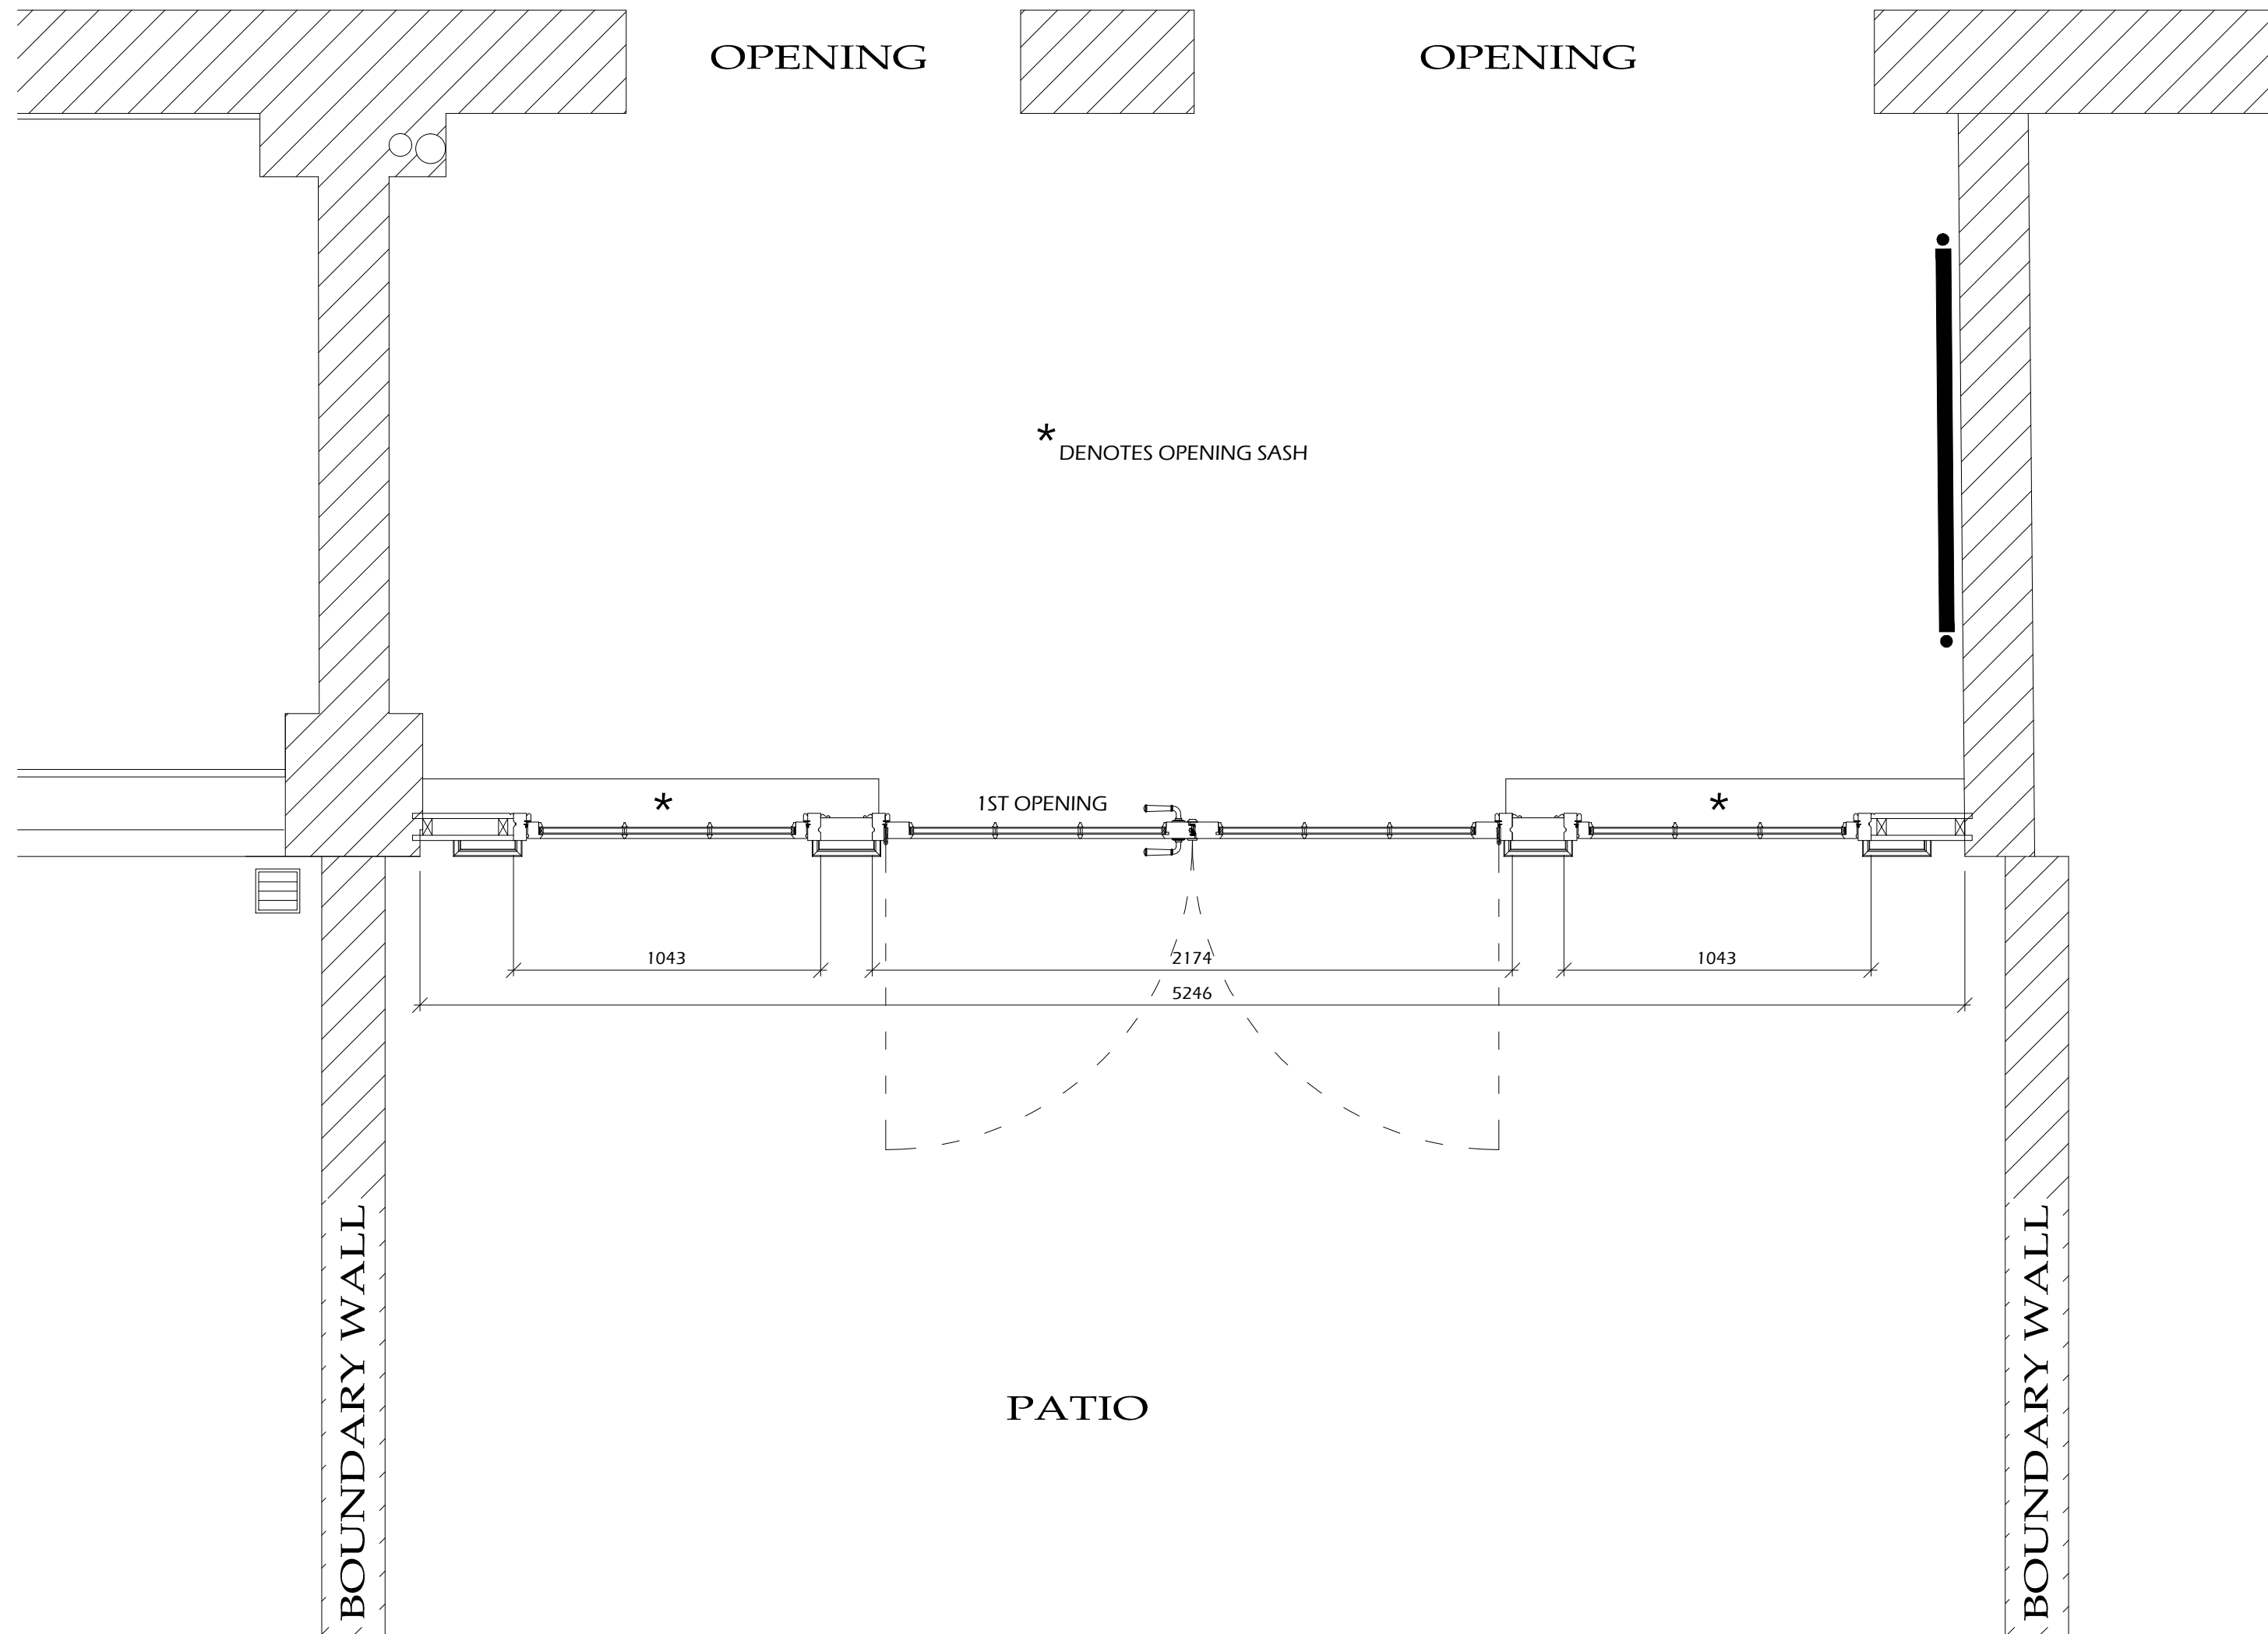

Customer Sign-off:


HAMPTON
 CONSERVATORIES
 218 Ballybogue Road
 Portrush, Co. Antrim
 BT56 8NE
 Tel: 020 788 72279
 Tel: 028 708 24100



REVISION	ITEM	DATE

Client
Mr & Mrs Storchak
 Site Address
 22 Fairfax Road,
 London,
 NW6 4HA


Drawing Title
FRAME PLAN

Date 18/05/2015	Scale 1:20
Drawn by: Vernon	Checked by: 00/00/15

Quotation Number 14/03/17608	Drawing Number 03
---------------------------------	----------------------

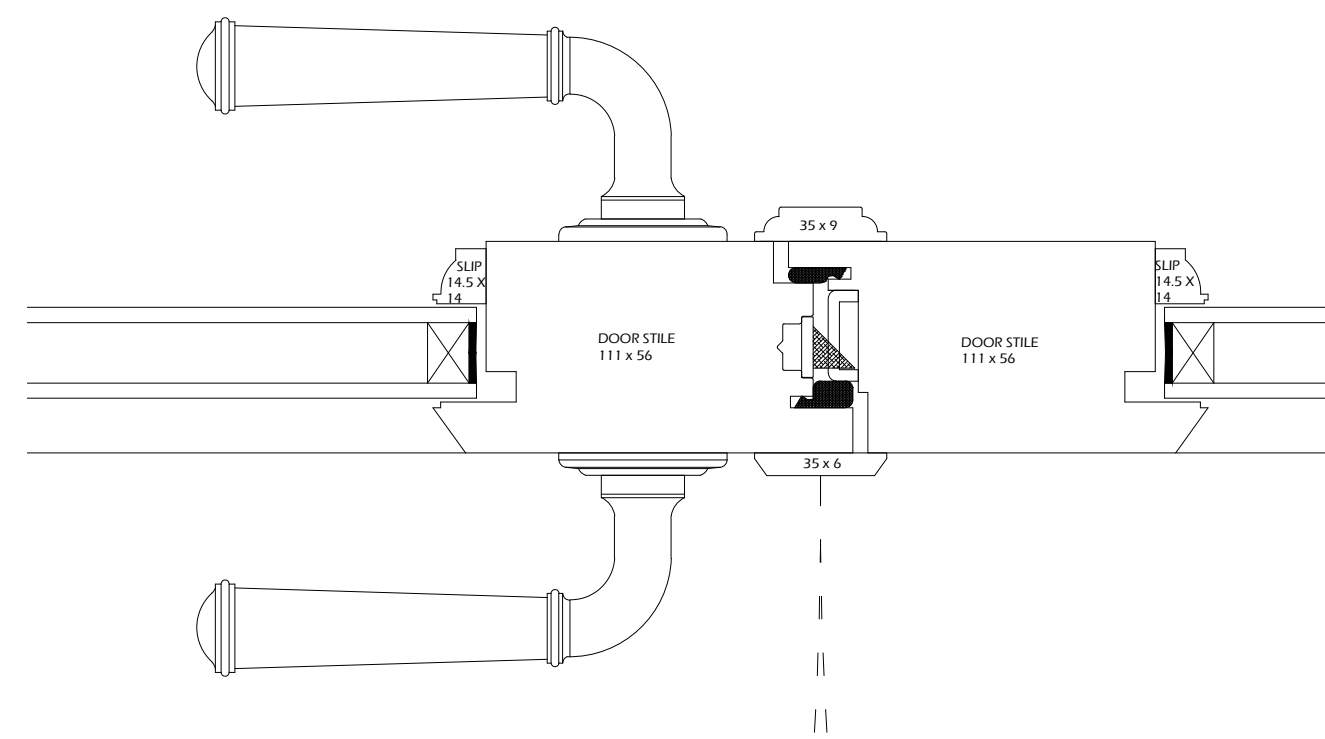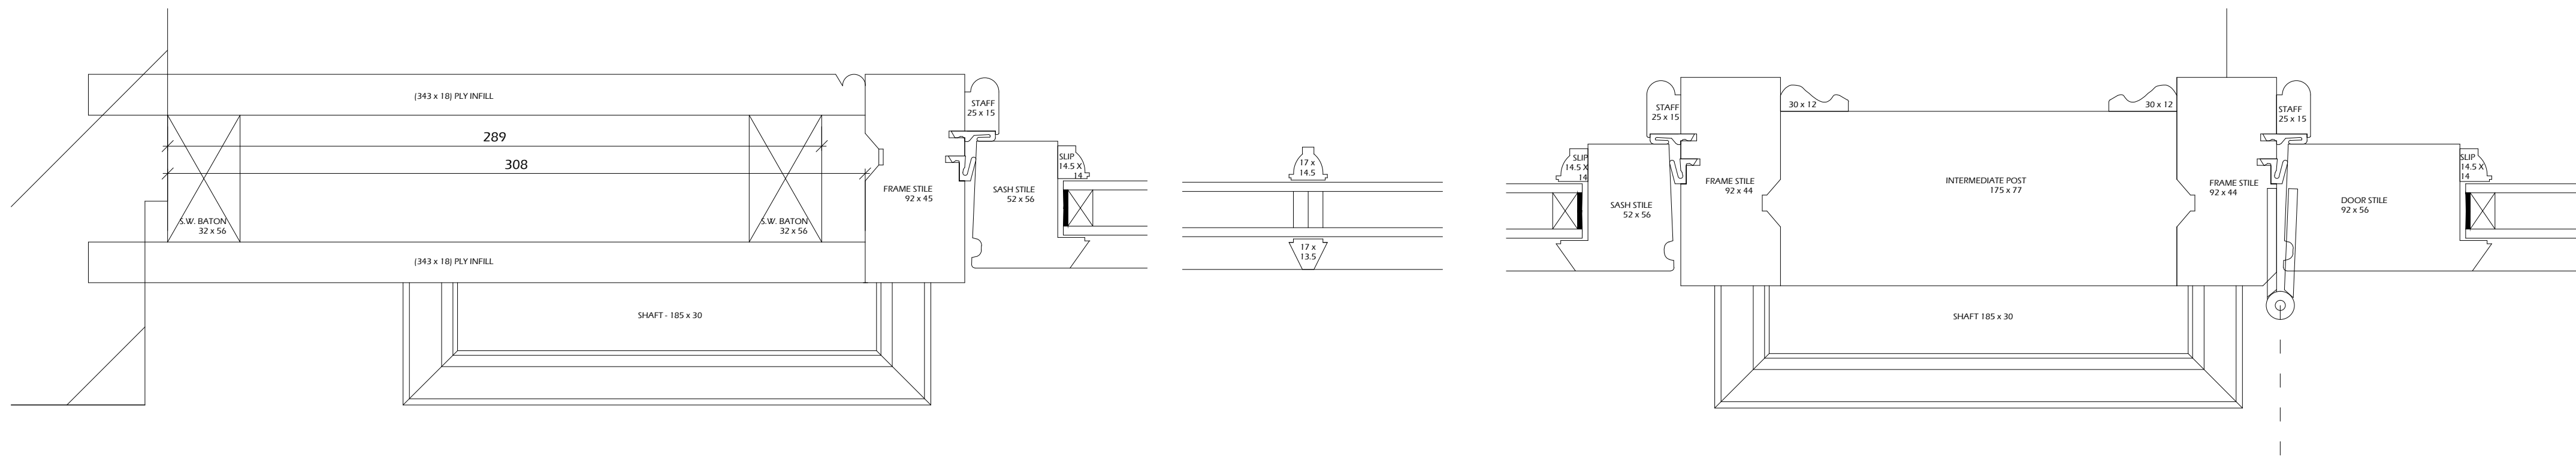

Customer Sign-off:


HAMPTON
 CONSERVATORIES
 218 Ballybogey Road
 Portrush, Co. Antrim
 BT56 8NE
 Tel: 020 788 72279
 Tel: 028 708 24100



REVISION	ITEM	DATE

Client:
Mr & Mrs Storchak
 Site Address:
**22 Fairfax Road,
 London,
 NW6 4HA**

Drawing Title:
FRAME DETAILS

Date: 18/05/2015	Scale: 1:2
Drawn by: Vernon	Checked by:
	Checked on: 00/00/15

Quotation Number: 14/03/17608	Drawing Number: 03a
---	-------------------------------

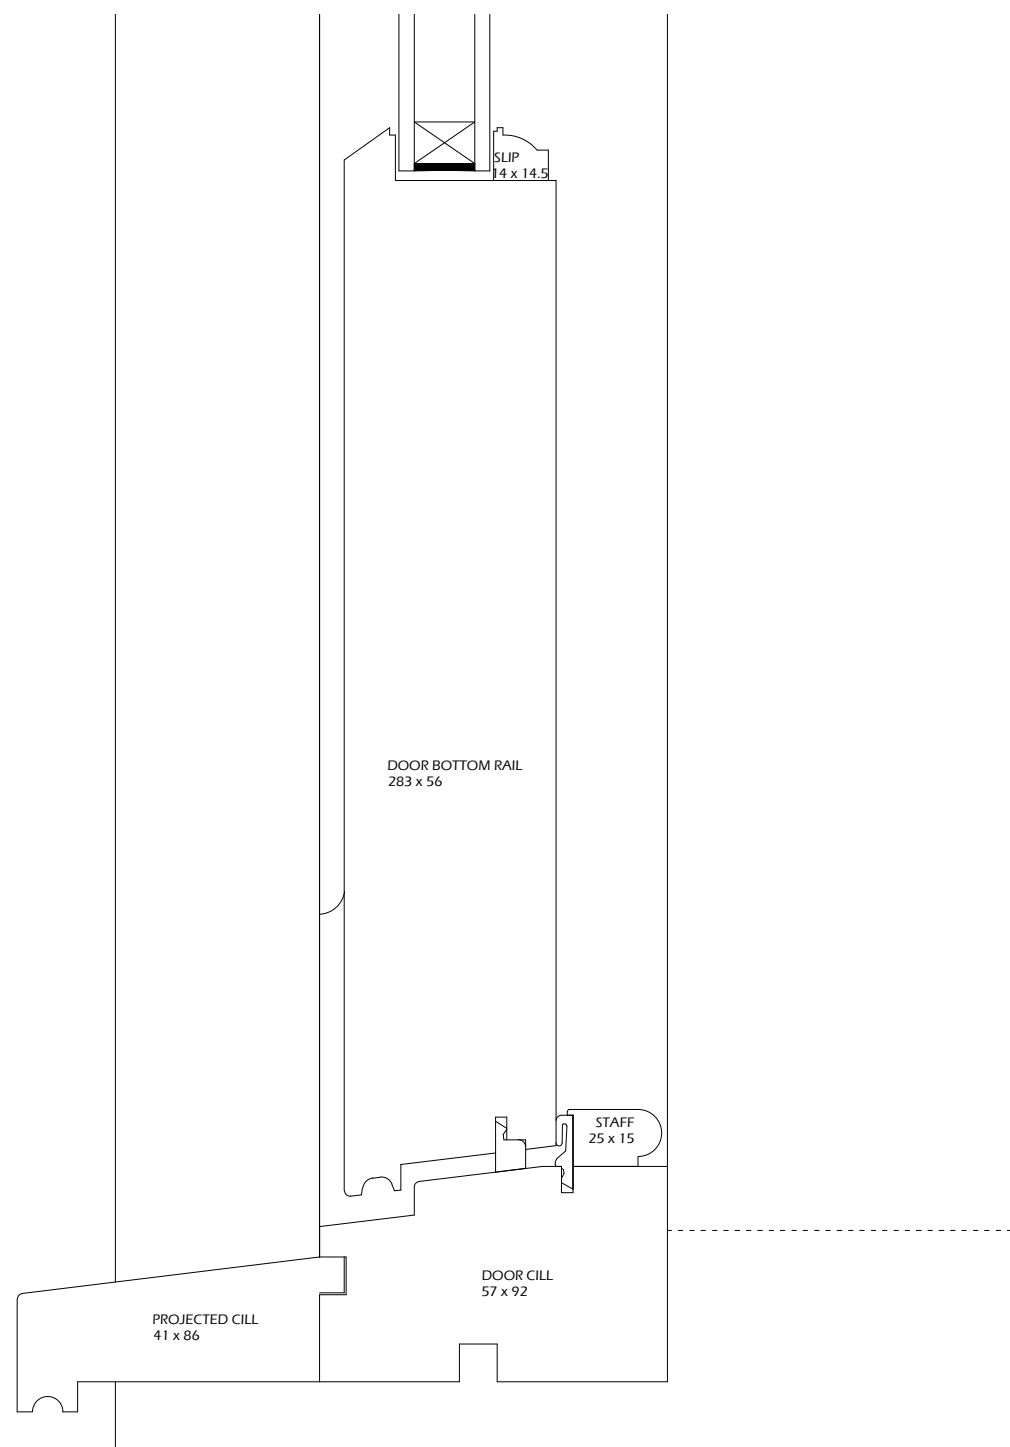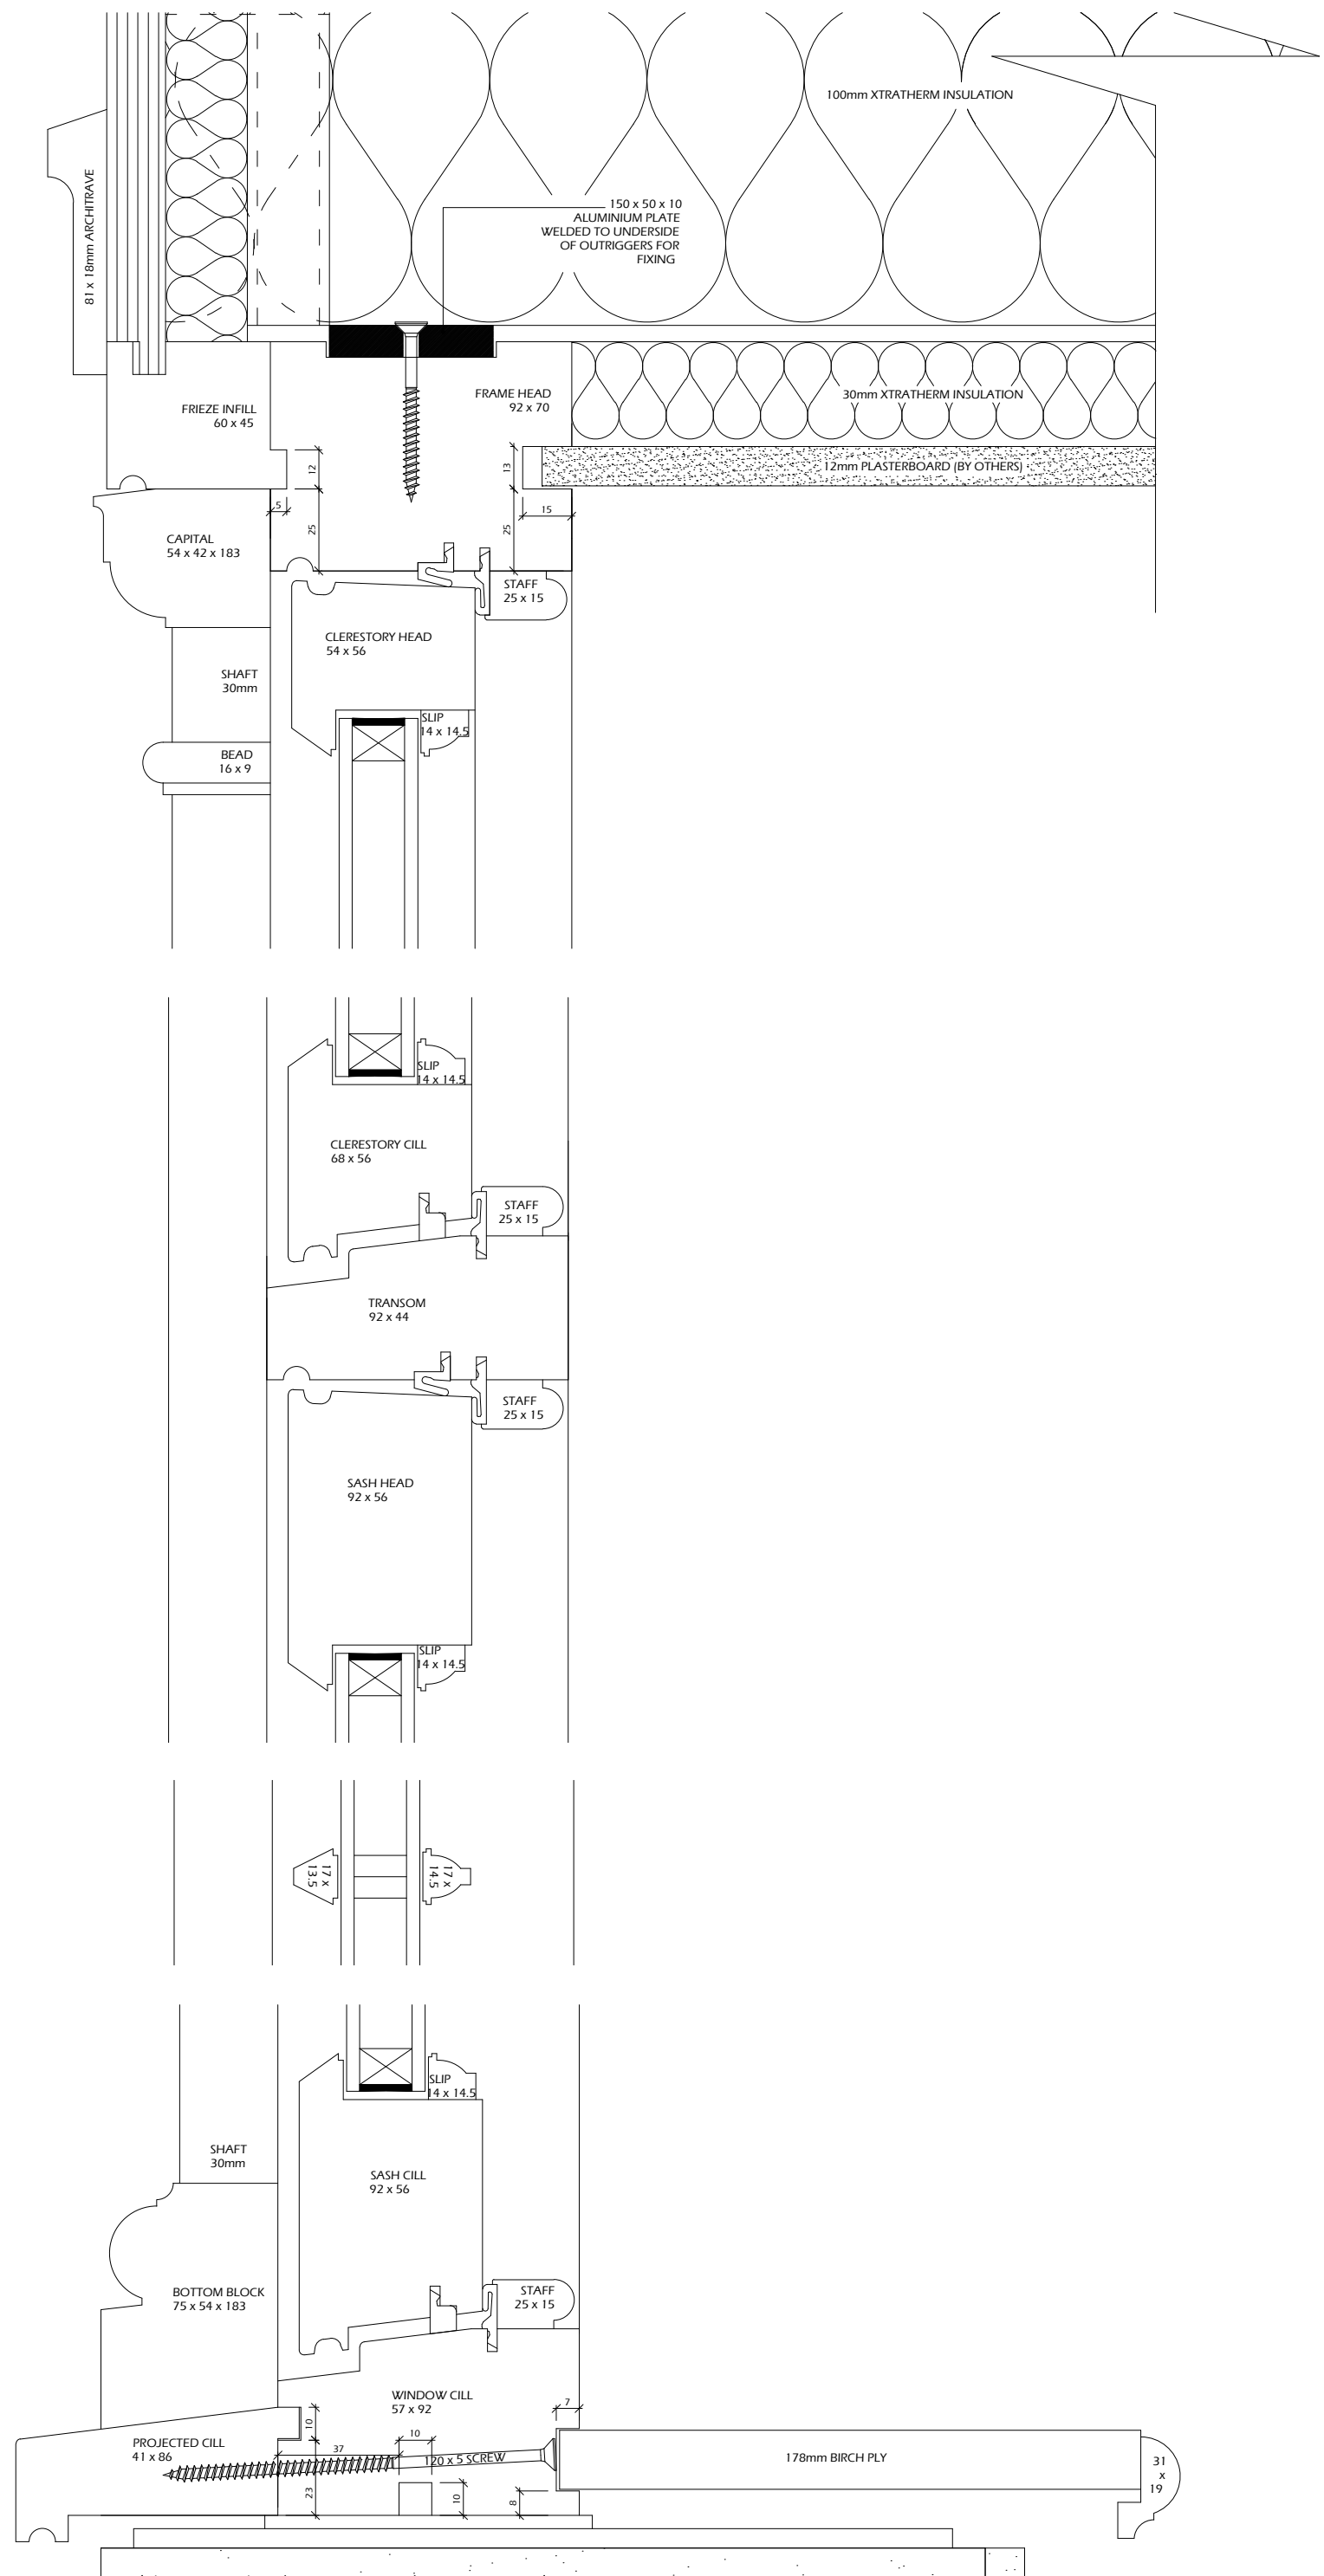


Customer Sign-off:

HAMPTON
 CONSERVATORIES
 218 Ballybogey Road
 Portrush, Co. Antrim
 BT56 8NE
 Tel: 020 788 72279
 Tel: 028 708 24100



REVISION	ITEM	DATE

Client: Mr & Mrs Storchak
 Site Address: 22 Fairfax Road, London, NW6 4HA
 Drawing Title: FRAME DETAILS
 Date: 18/05/2015 Scale: 1:2
 Drawn by: Vernon Checked by: Checked on: 00/00/15
 Quotation Number: 14/03/17608 Drawing Number: 03b

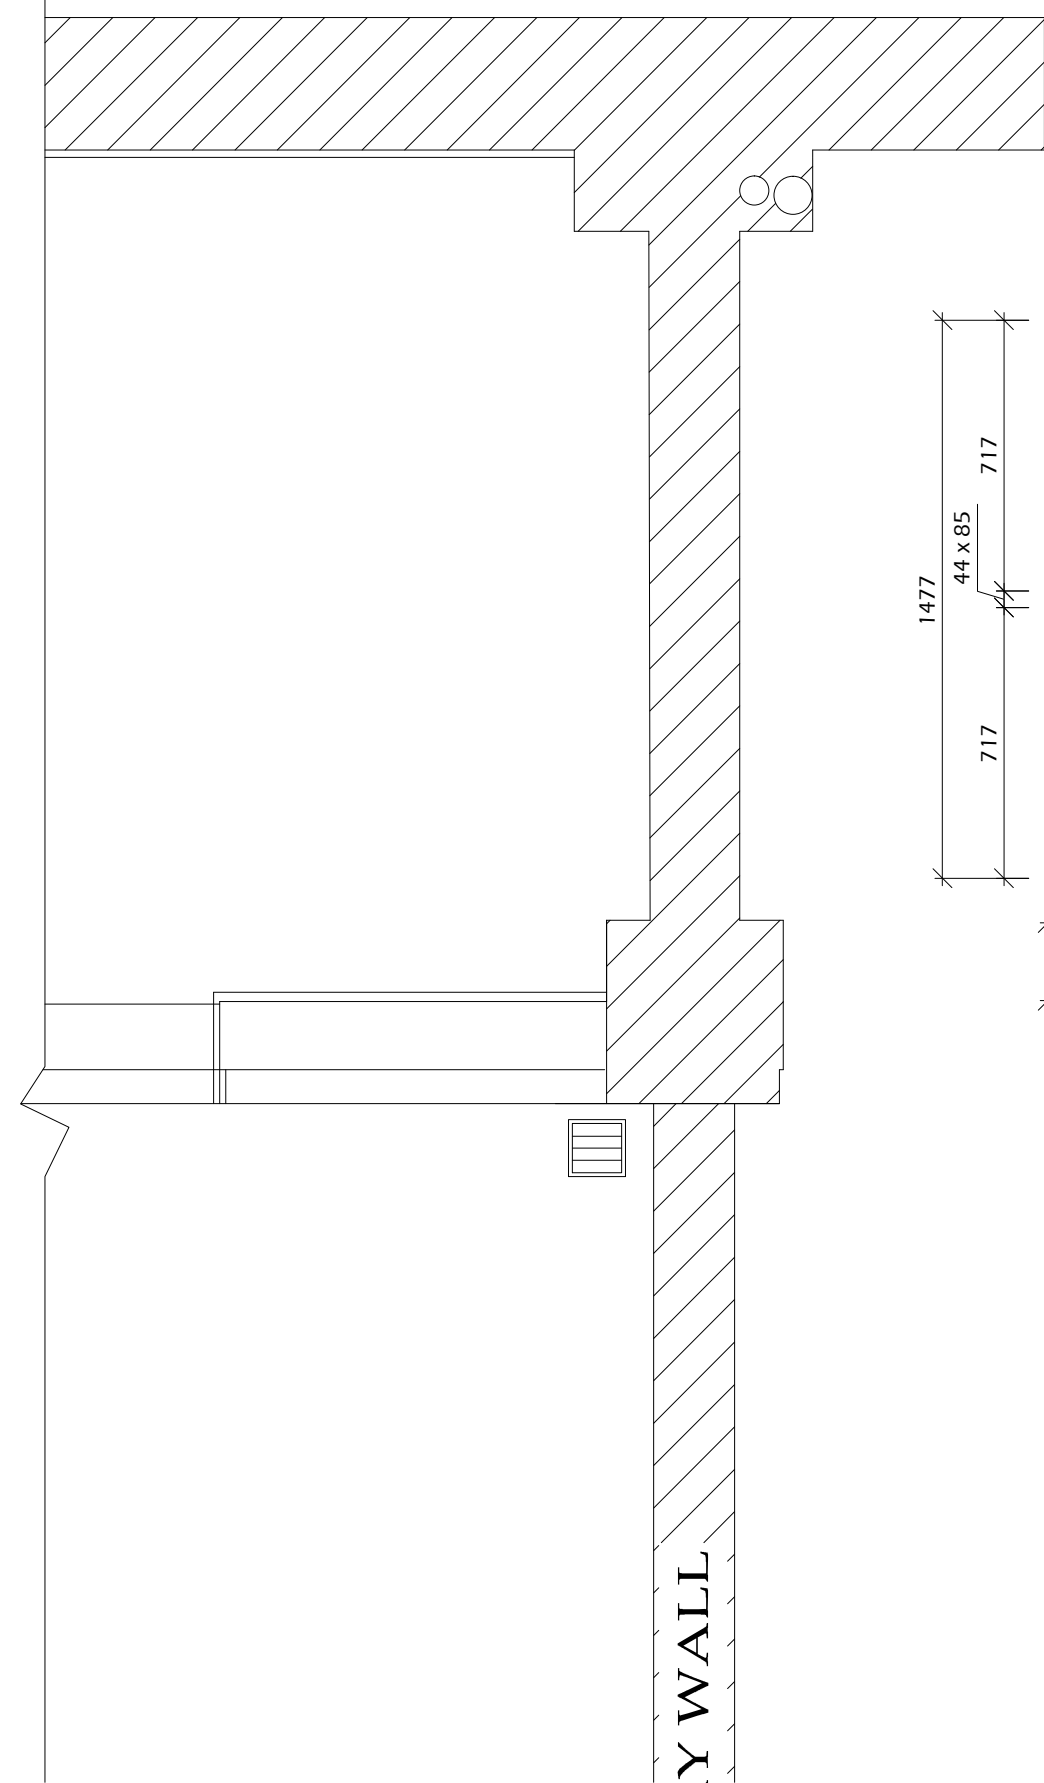

OPENING


OPENING

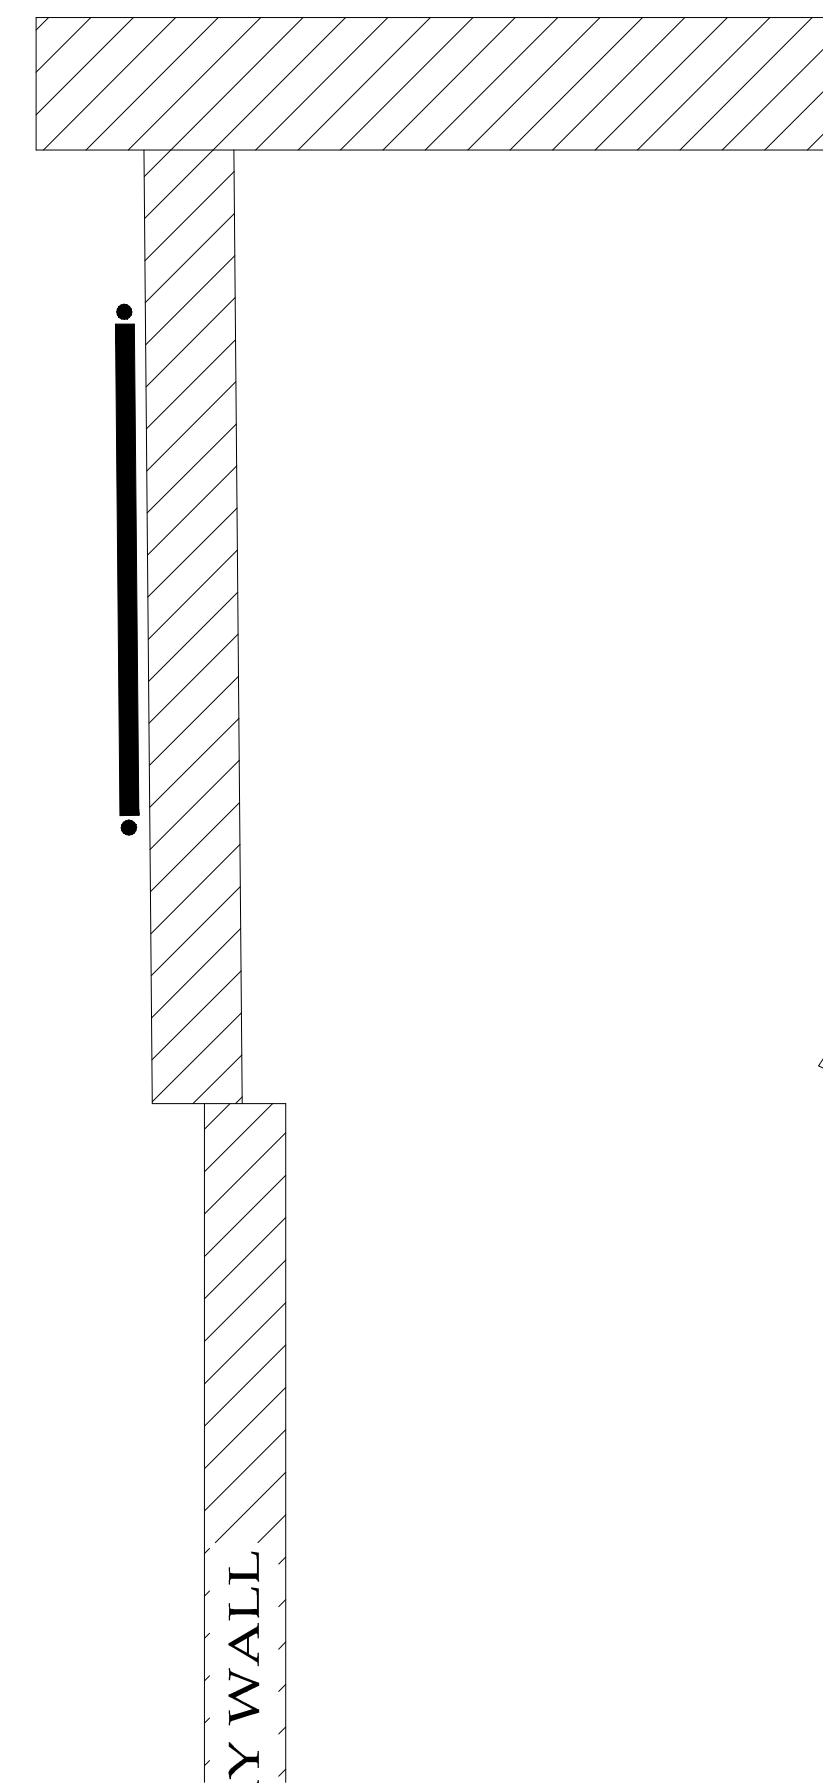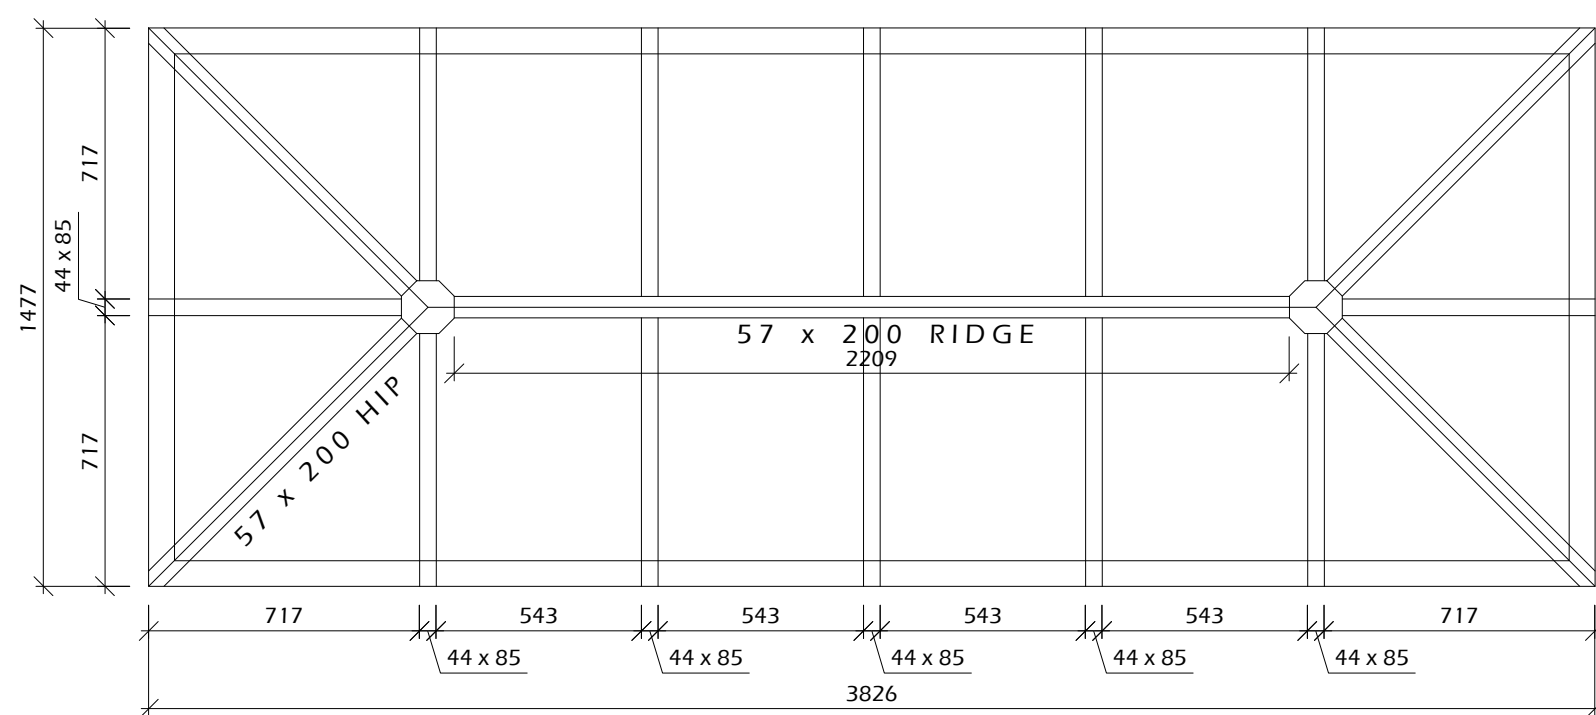

Y WALL

Y WALL

4101 - O/A SQ OF ROOF

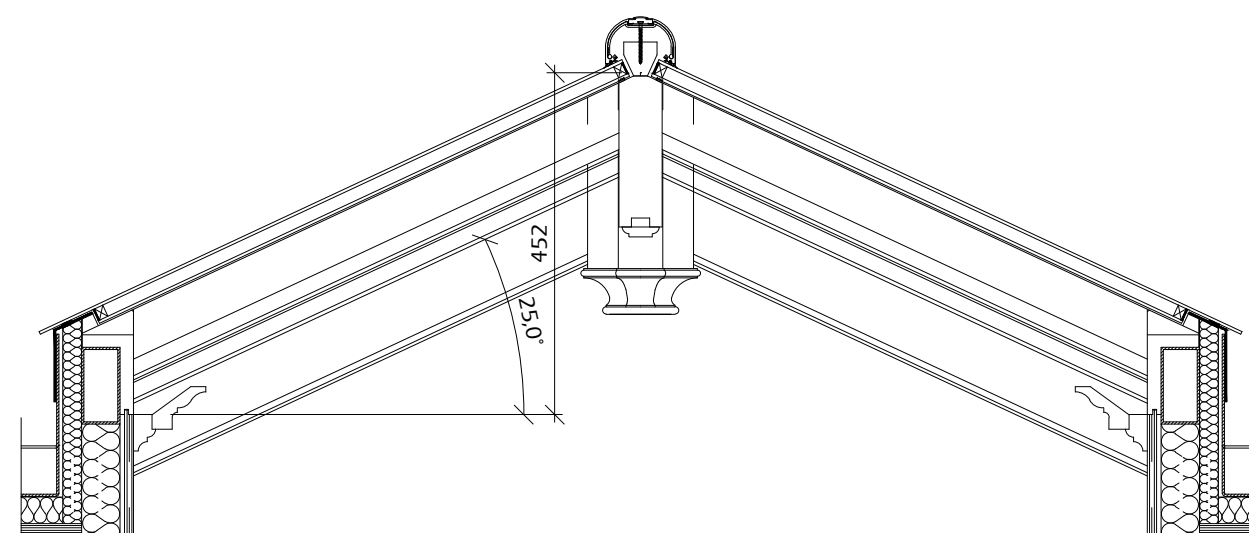

Customer Sign-off:



HAMPTON
CONSERVATORIES

218 Ballybogy Road
Portrush, Co. Antrim
BT56 8NE

Tel: 020 788 72279
Tel: 028 708 24100

REVISION	ITEM	DATE


Client
Mr & Mrs Storchak
Site Address
**22 Fairfax Road,
London,
NW6 4HA**

Drawing Title
ROOF PLAN & SECTIONS


Date
18/05/2015 Scale
1:20, 1:10
Drawn by
Vernon Checked by
00/00/15

Quotation Number
14/03/17608 Drawing Number
04


MAIN RIDGE DETAIL

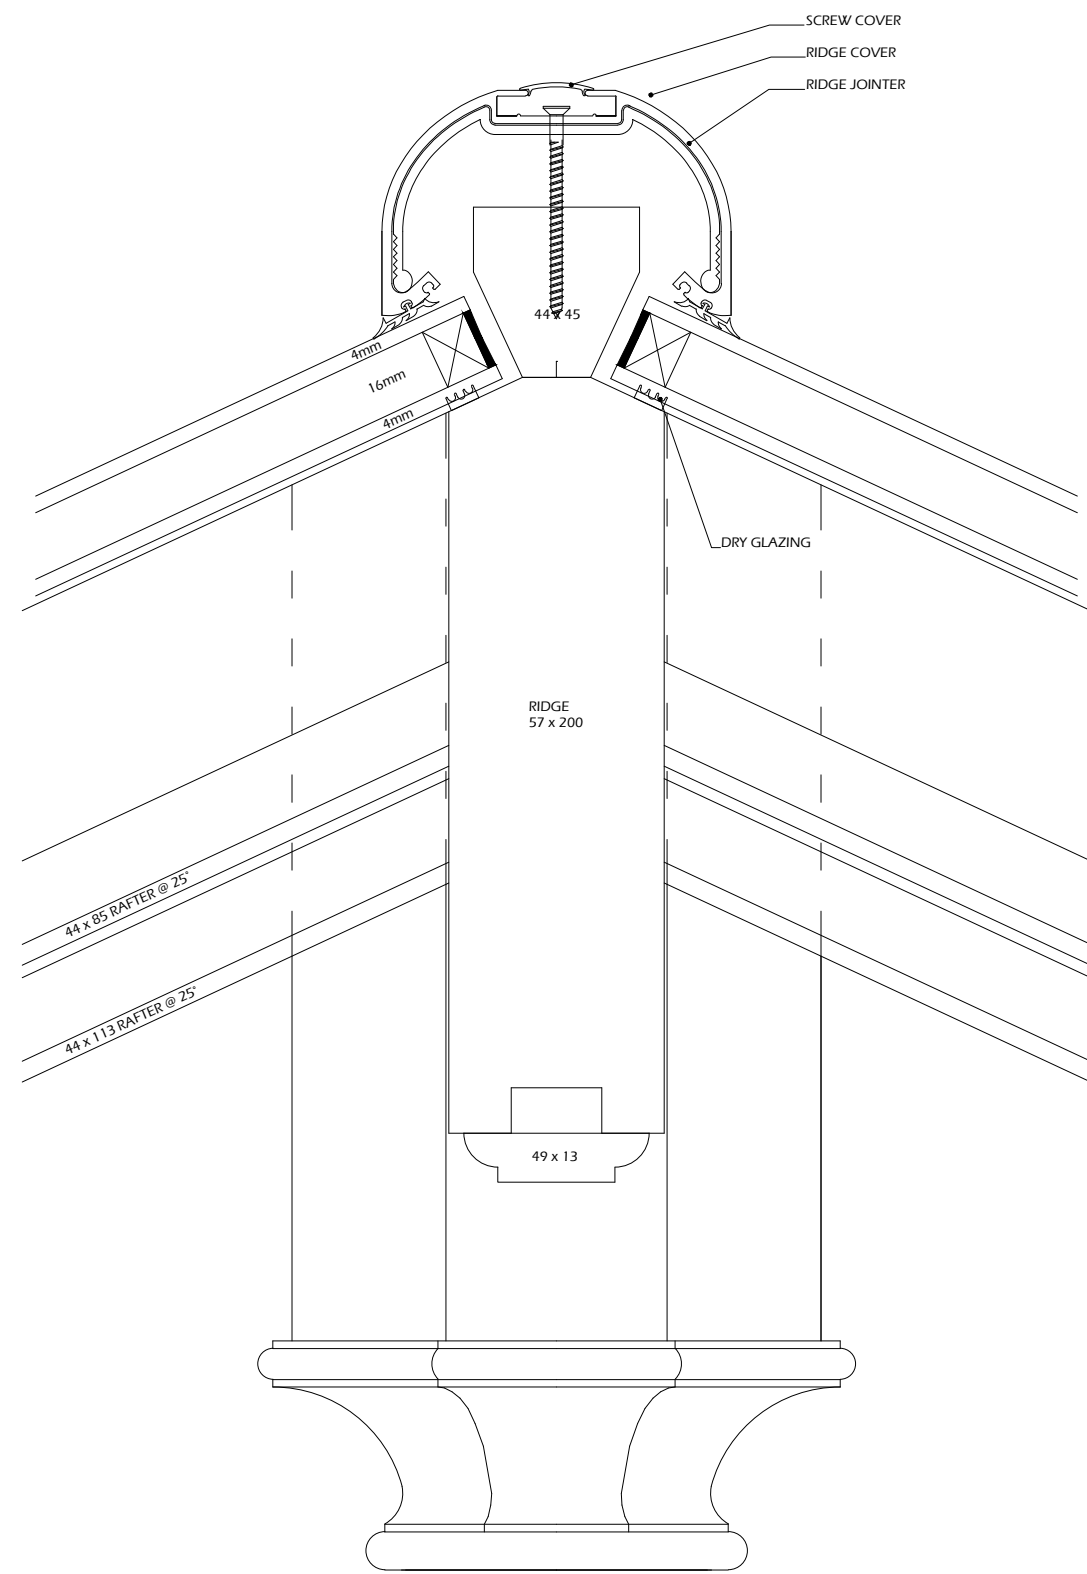

HIP DETAIL

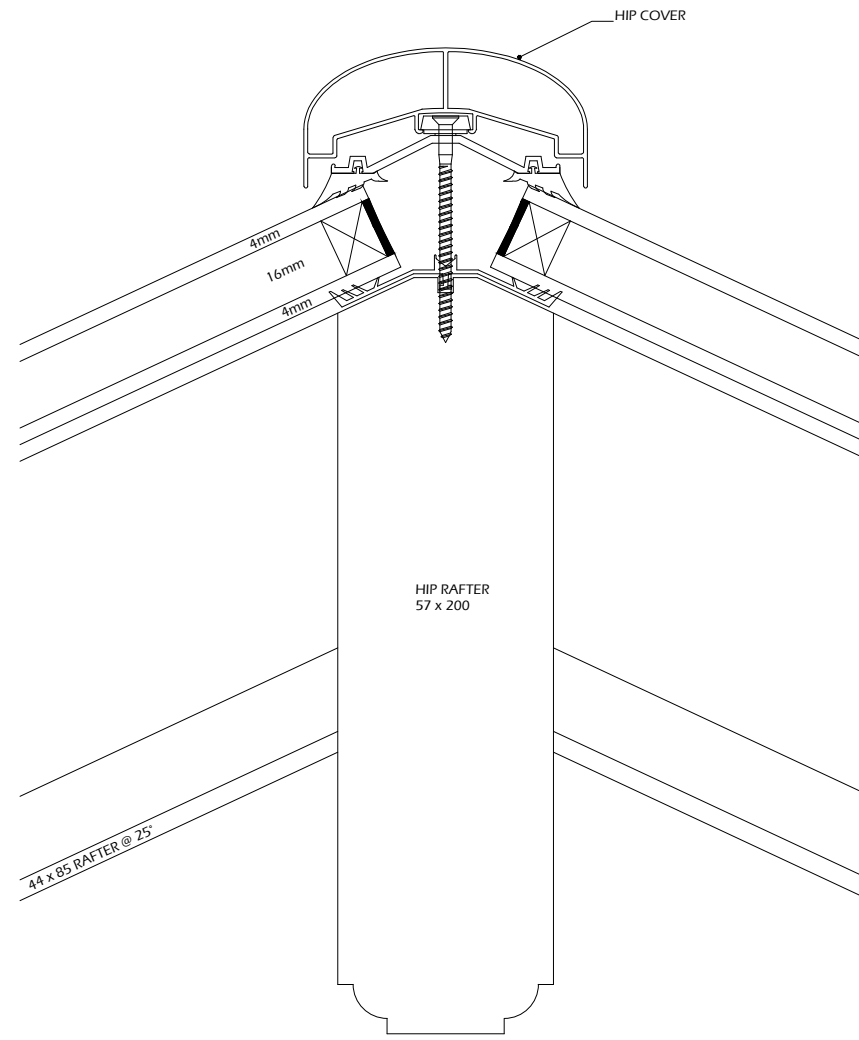

RAFTER DETAIL

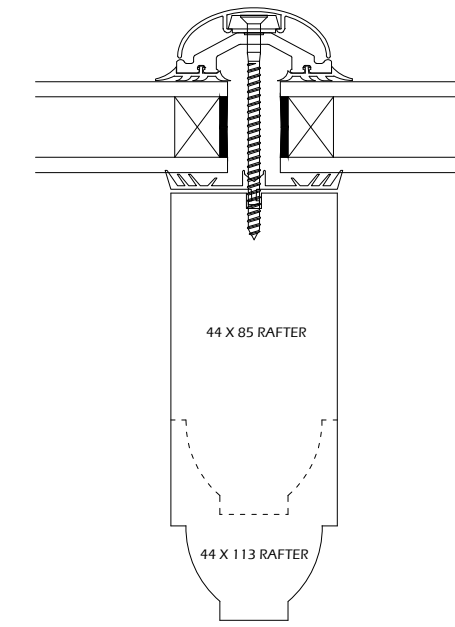

Customer Sign-off:

HAMPTON
CONSERVATORIES

218 Ballybogey Road
Portrush, Co. Antrim
BT56 8NE

Tel: 020 788 72279
Tel: 028 708 24100

REVISION	ITEM	DATE

Client:
Mr & Mrs Storchak


Site Address:
**22 Fairfax Road,
London,
NW6 4HA**

Drawing Title:
ROOF DETAILS

Date: **18/05/2015** Scale: **1:2**

Drawn by: **Vernon** Checked by: **.** Checked on: **00/00/15**

Quotation Number: **14/03/17608** Drawing Number: **04a**

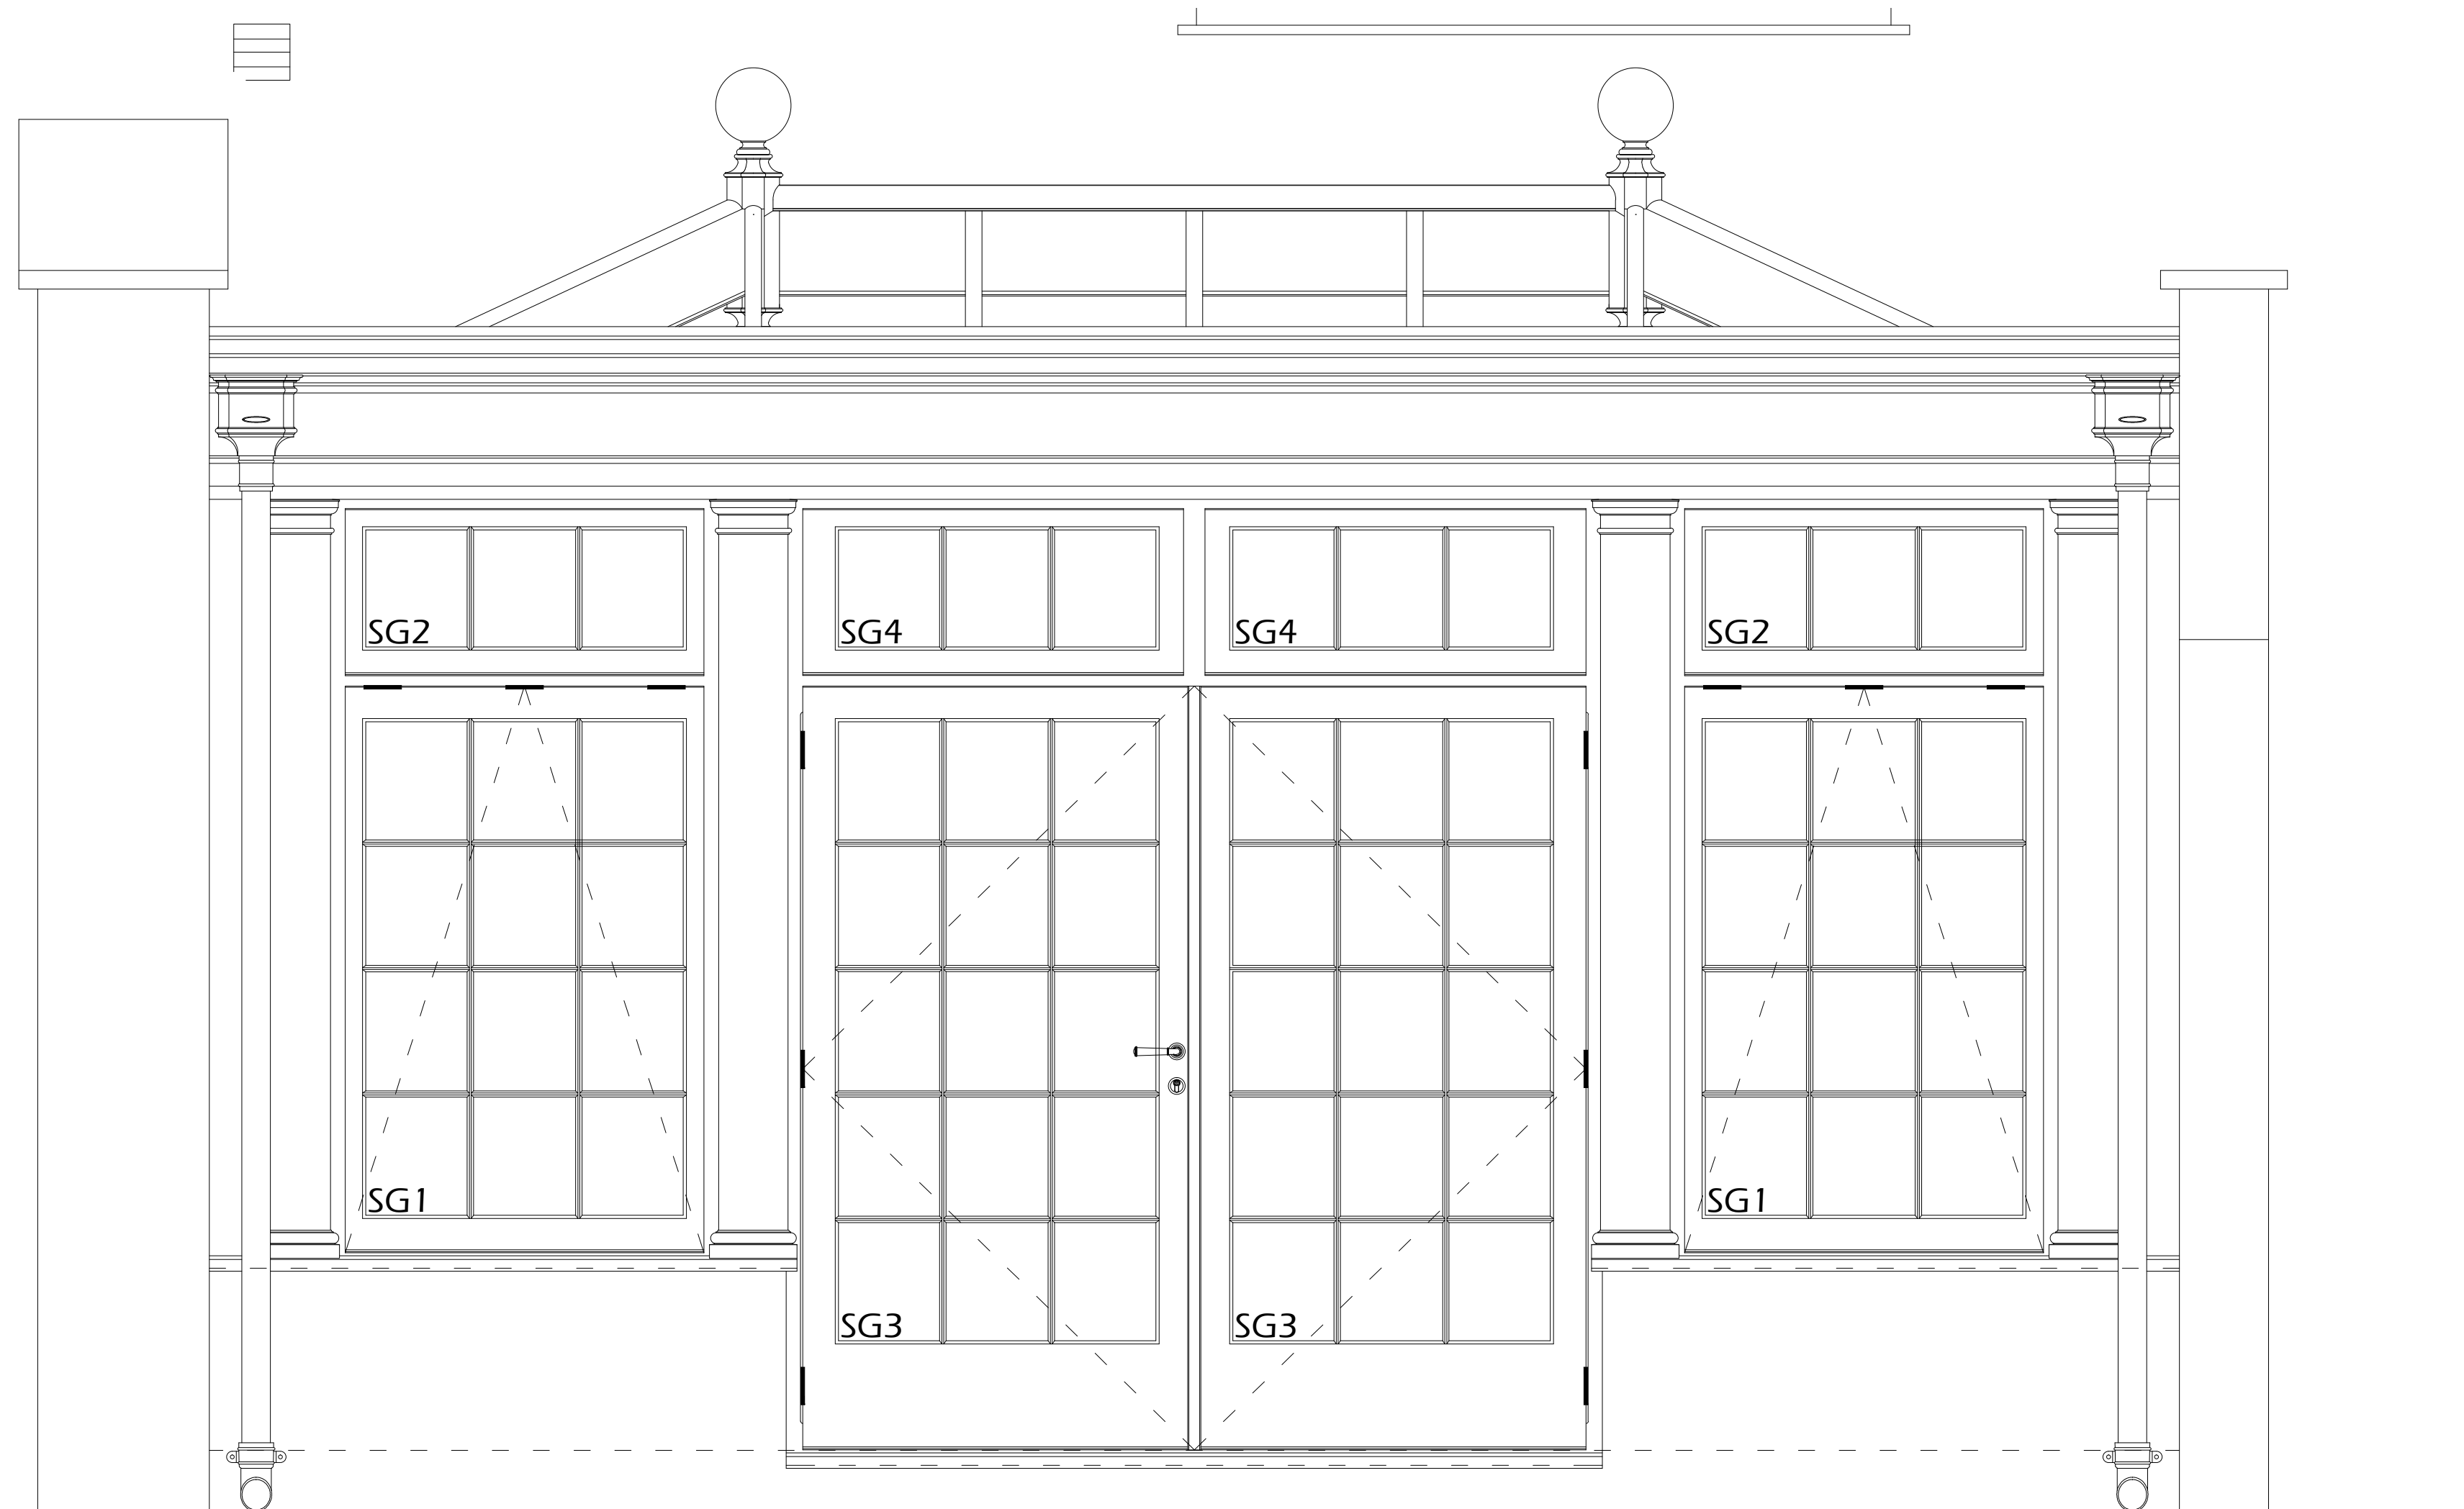

Customer Sign-off:

HAMPTON
CONSERVATORIES

218 Ballybogy Road
Portrush, Co. Antrim
BT56 8NE

Tel: 020 788 72279
Tel: 028 708 24100

REVISION	ITEM	DATE

HAMPTON CONSERVATORIES - GLASS ORDER FOR SIDES

Order No: Job Ref No:

Customer Name:

Ordered From: Date Ordered:

Deliver To: Date Required:

No. Required: Air space:

Description:

Client:
Mr & Mrs Storchak


Site Address:
22 Fairfax Road,
London,
NW6 4HA

Drawing Title:
SIDE GLASS REFERENCE


Date: Scale:

Drawn by: Checked by: Checked on:

Quotation Number: Drawing Number:

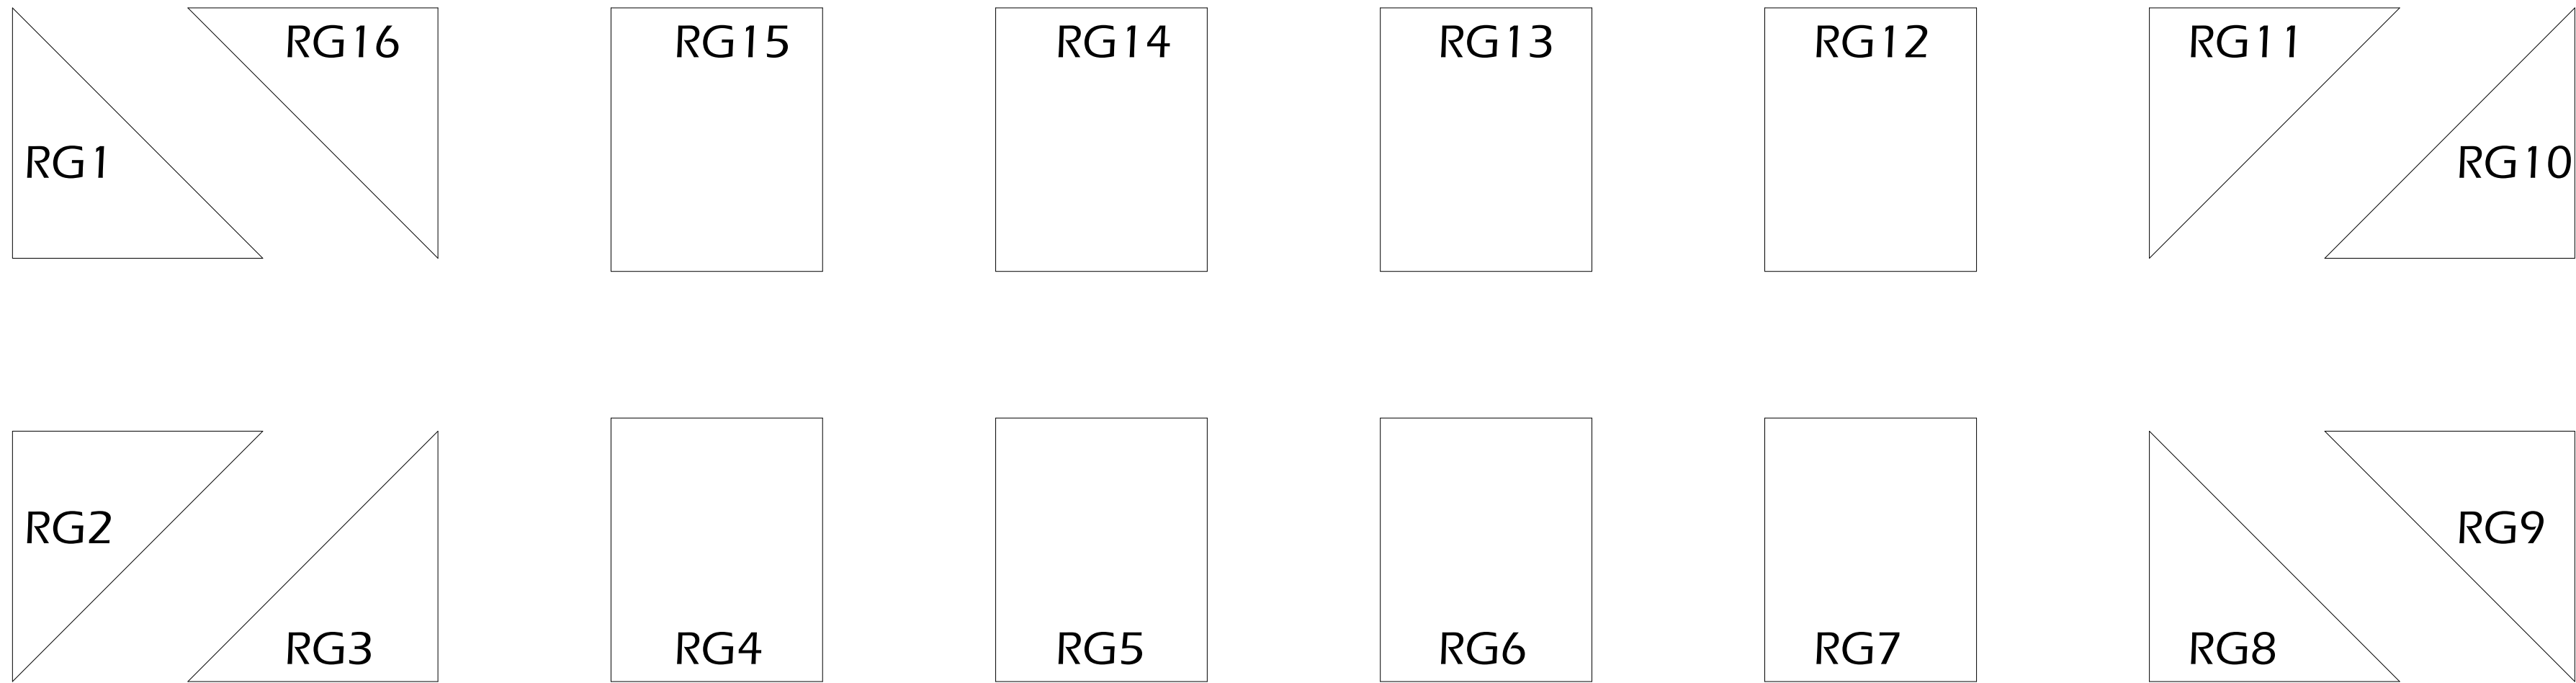

Customer Sign-off:

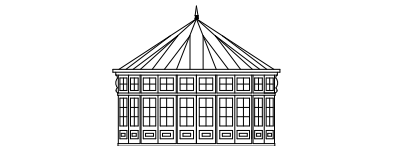

HAMPTON
CONSERVATORIES

218 Ballybogy Road
Portrush, Co. Antrim
BT56 8NE

Tel: 020 788 72279
Tel: 028 708 24100

REVISION	ITEM	DATE

Client:
Mr & Mrs Storchak
Site Address:
**22 Fairfax Road,
London,
NW6 4HA**

Drawing Title:
ROOF GLASS REFERENCE

Date: 18/05/2015	Scale: N.T.S
Drawn by: Vernon	Checked by: / Checked on: / 00/00/15

Quotation Number: 14 / 03 / 17608	Drawing Number: 05a .
---	---------------------------------

HAMPTON CONSERVATORIES - GLASS ORDER FOR ROOF

Order No:	<input type="text"/>	Job Ref No:	<input type="text" value="17608"/>
Customer Name:	<input type="text" value="STORCHAK"/>		
Ordered From:	<input type="text"/>	Date Ordered:	<input type="text"/>
Deliver To:	<input type="text"/>	Date Required:	<input type="text"/>
No. Required:	<input type="text" value="16 No"/>		
Description:	<input type="text" value="4mm Clear Soft Coat Low E /Tuff x 4mm Activ Neutral/Tuff Argon"/>		
Process:	<input type="text" value="TOUGHENED"/>	Air Space:	<input type="text" value="16mm TGI black"/>
Depth of Step (mm):	<input type="text" value="77"/>	Templates:	<input type="text" value="Yes / No"/>