



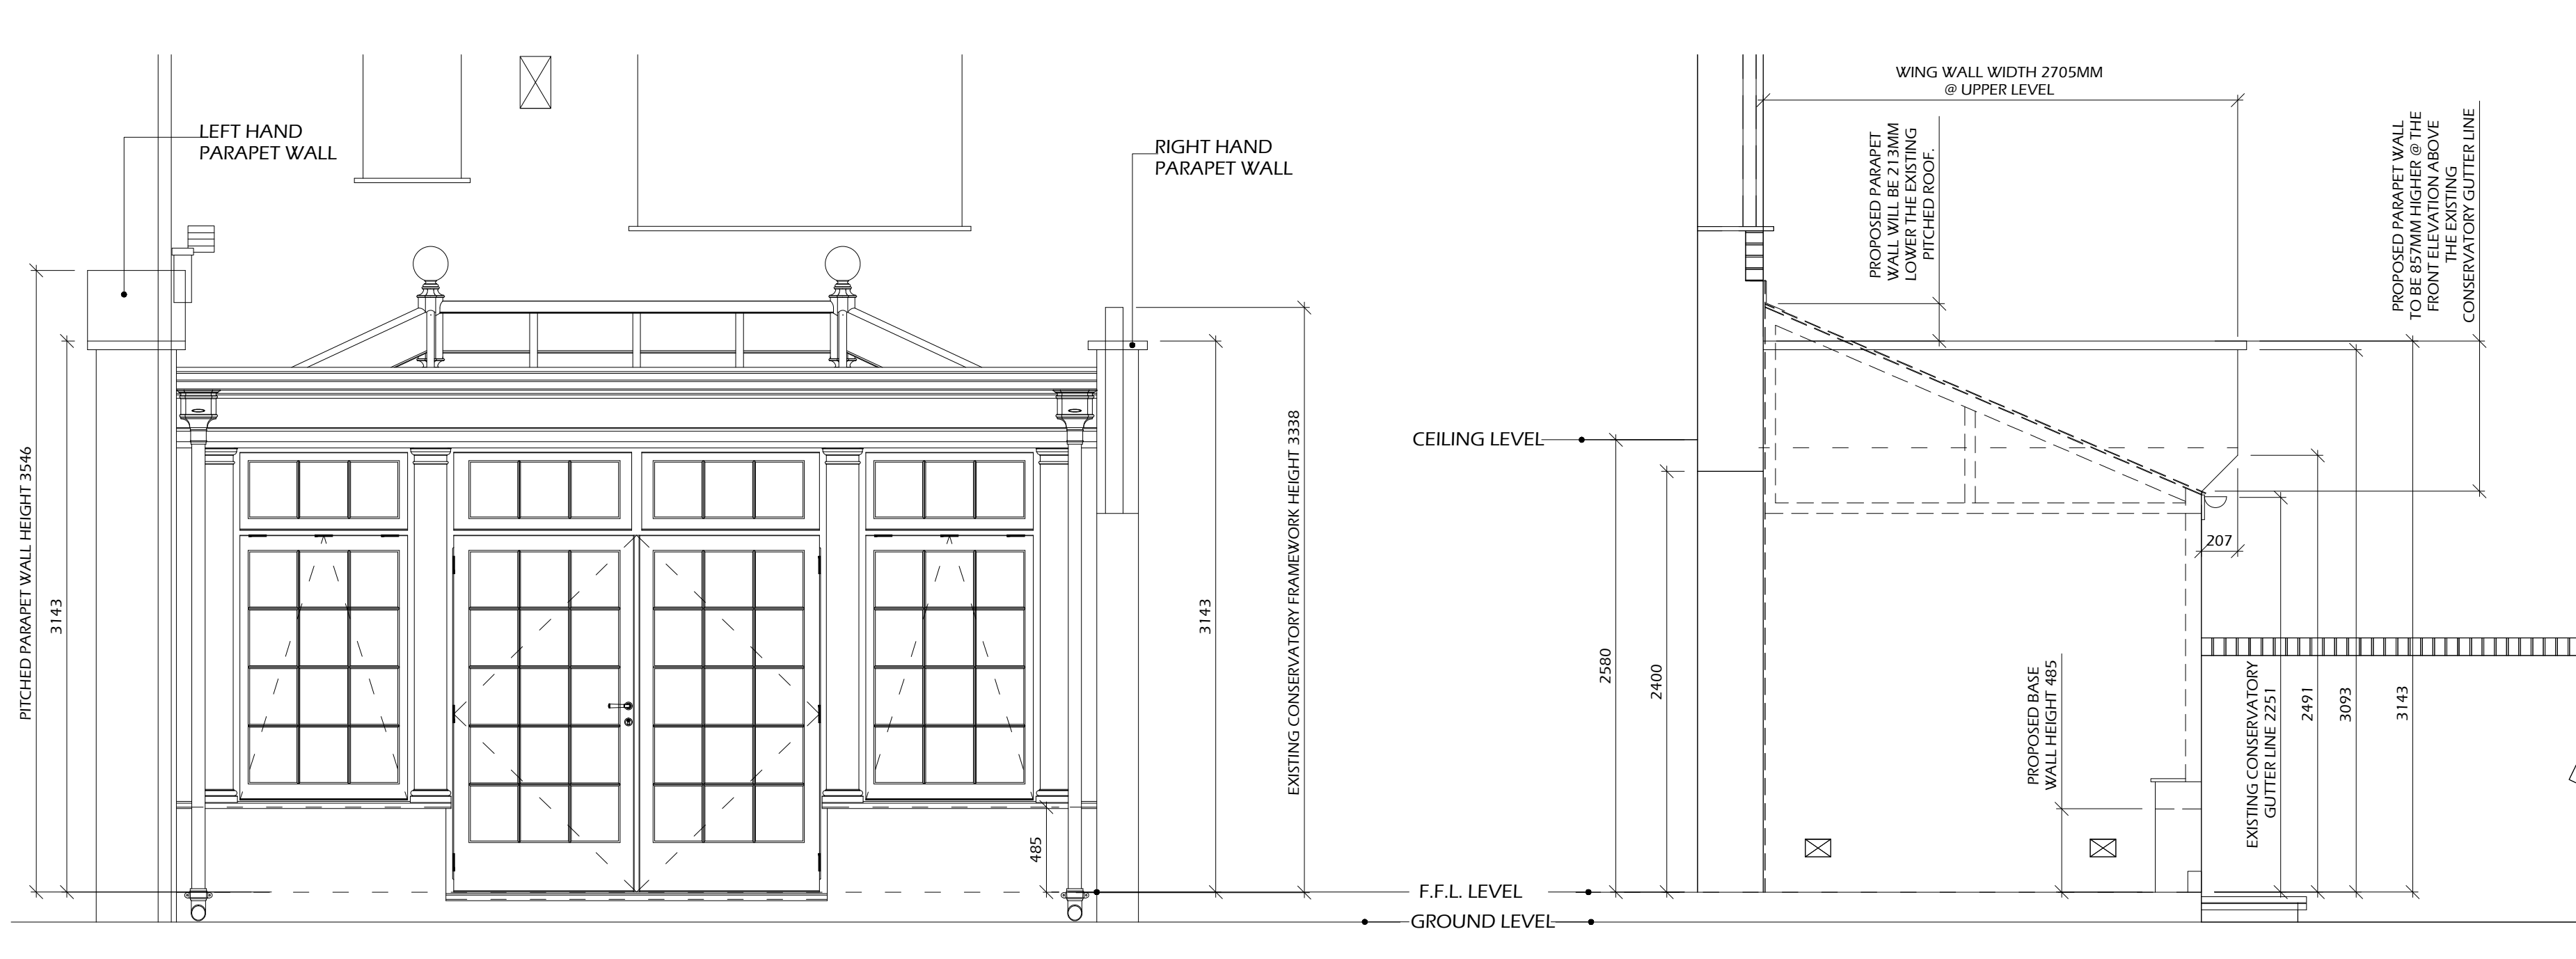

MAIN FRONT ELEVATION

SECTION THROUGH RIGHT HAND PARAPET WALL

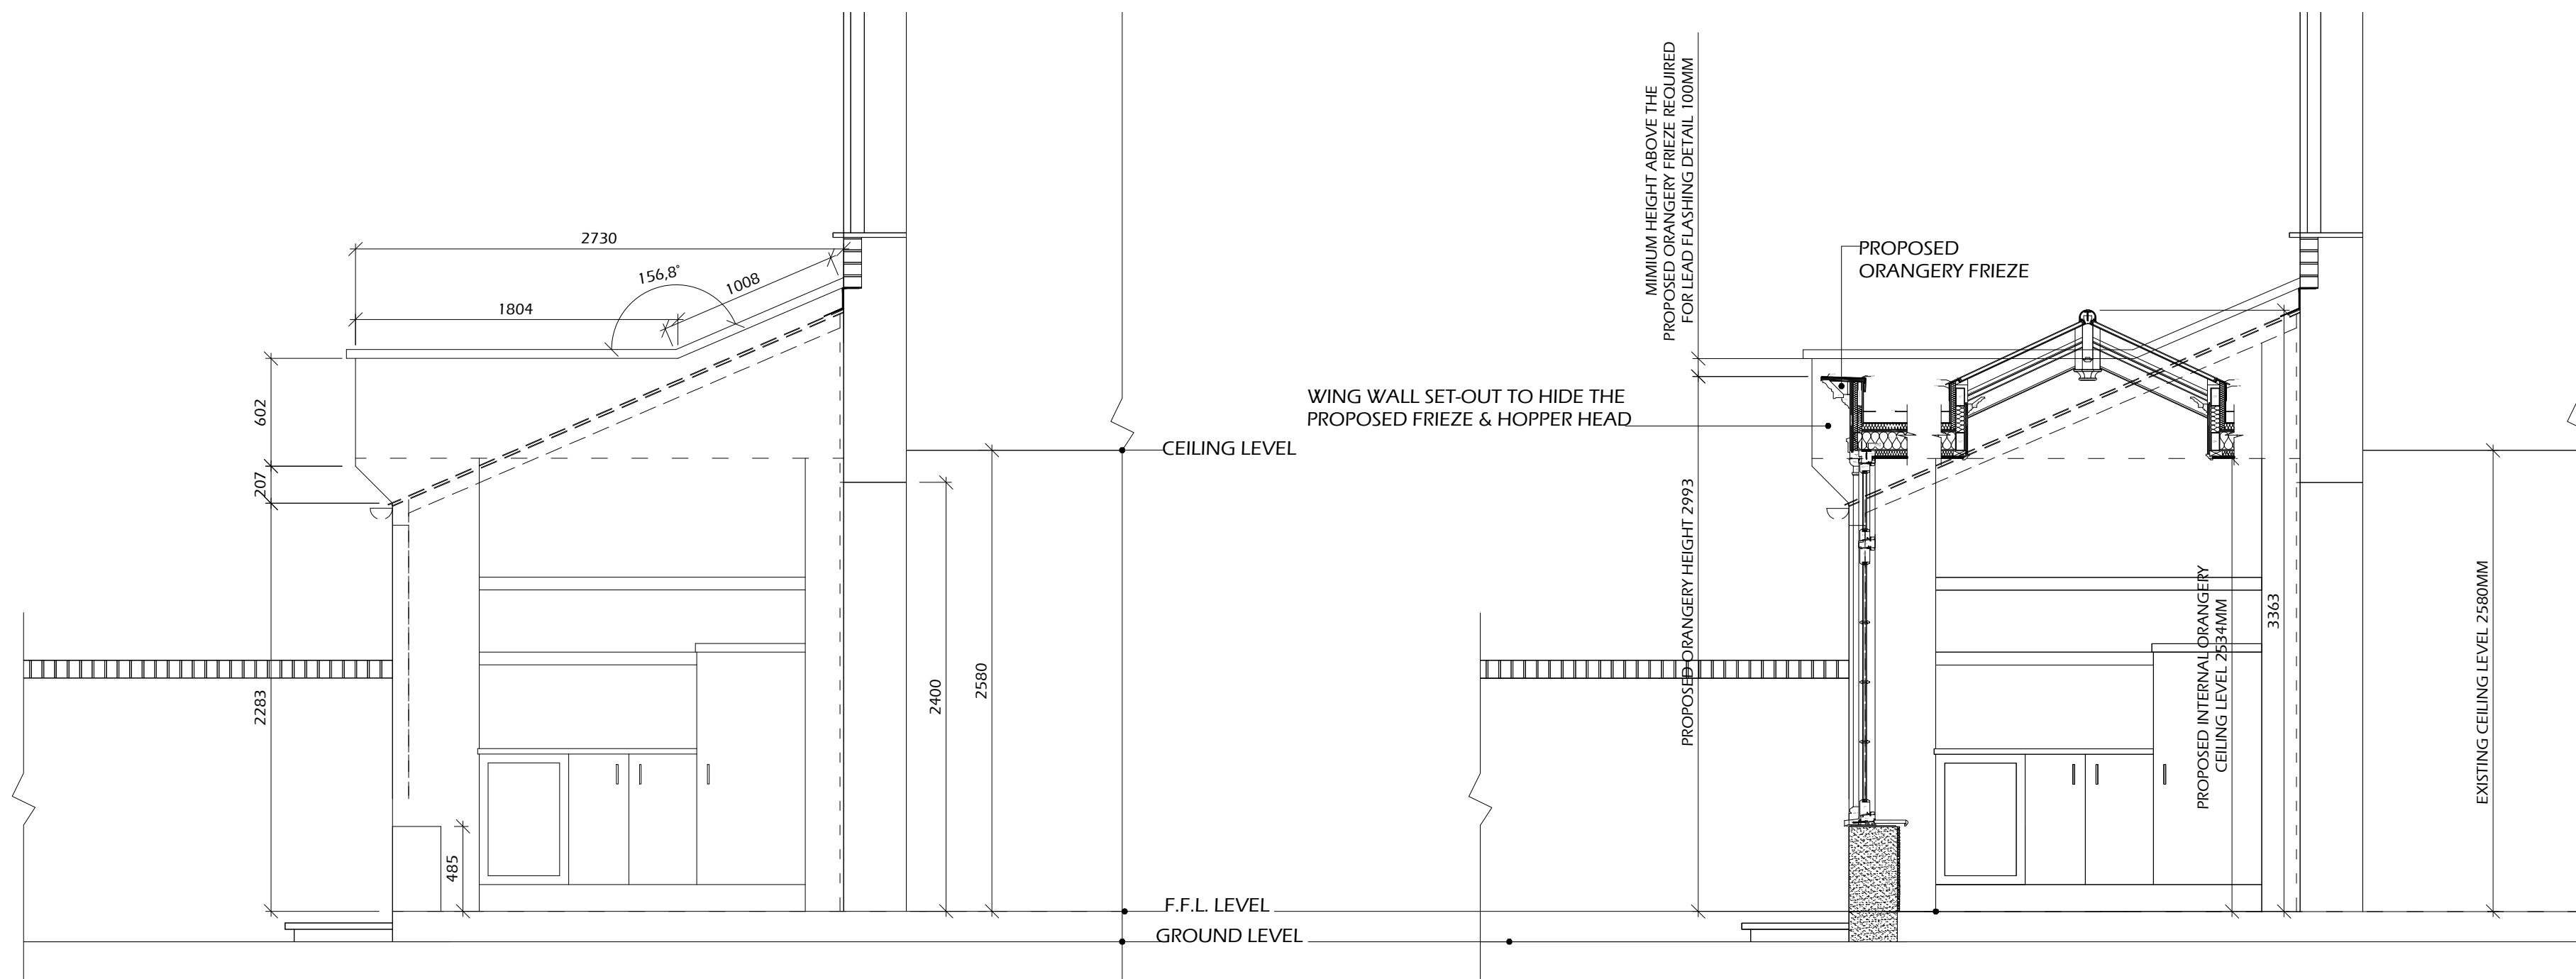

SECTION THROUGH LEFT HAND PARAPET WALL

SECTION THROUGH THE LEFT HAND PARAPET WALL
SHOWING THE PROPOSED ORANGERY STRUCTURE

Ironmongery:
SATIN NICKEL

Colour:
Outside: BRILLIANT WHITE
Inside: BRILLIANT WHITE
Downpipes: BRILLIANT WHITE
Roof Trims: LEAD 7022

Glass Specification:
Side: 4mm CLEAR
Roof: 4mm ACTIV NEUTRAL
Spacer: BLACK

Roof Vents:
N/A

Customer Sign-off:



HAMPTON
CONSERVATORIES

218 Ballybogy Road
Portrush, Co. Antrim
BT56 8NE

Tel: 020 788 72279
Tel: 028 708 24100

REVISION	ITEM	DATE

Client:
Mr & Mrs Storchak

Site Address:
**22 Fairfax Road,
London,
NW6 4HA**

Drawing Title:
MAIN ELEVATION & SECTIONS

Date:
18/ 05 / 2015

Scale:
1 : 20

Drawn by:
Vernon

Checked by:

Checked on:
00/00/15

Quotation Number:
14 / 03 / 17608

Drawing Number:
01