




1 ROOF PLAN - 1:50@A1

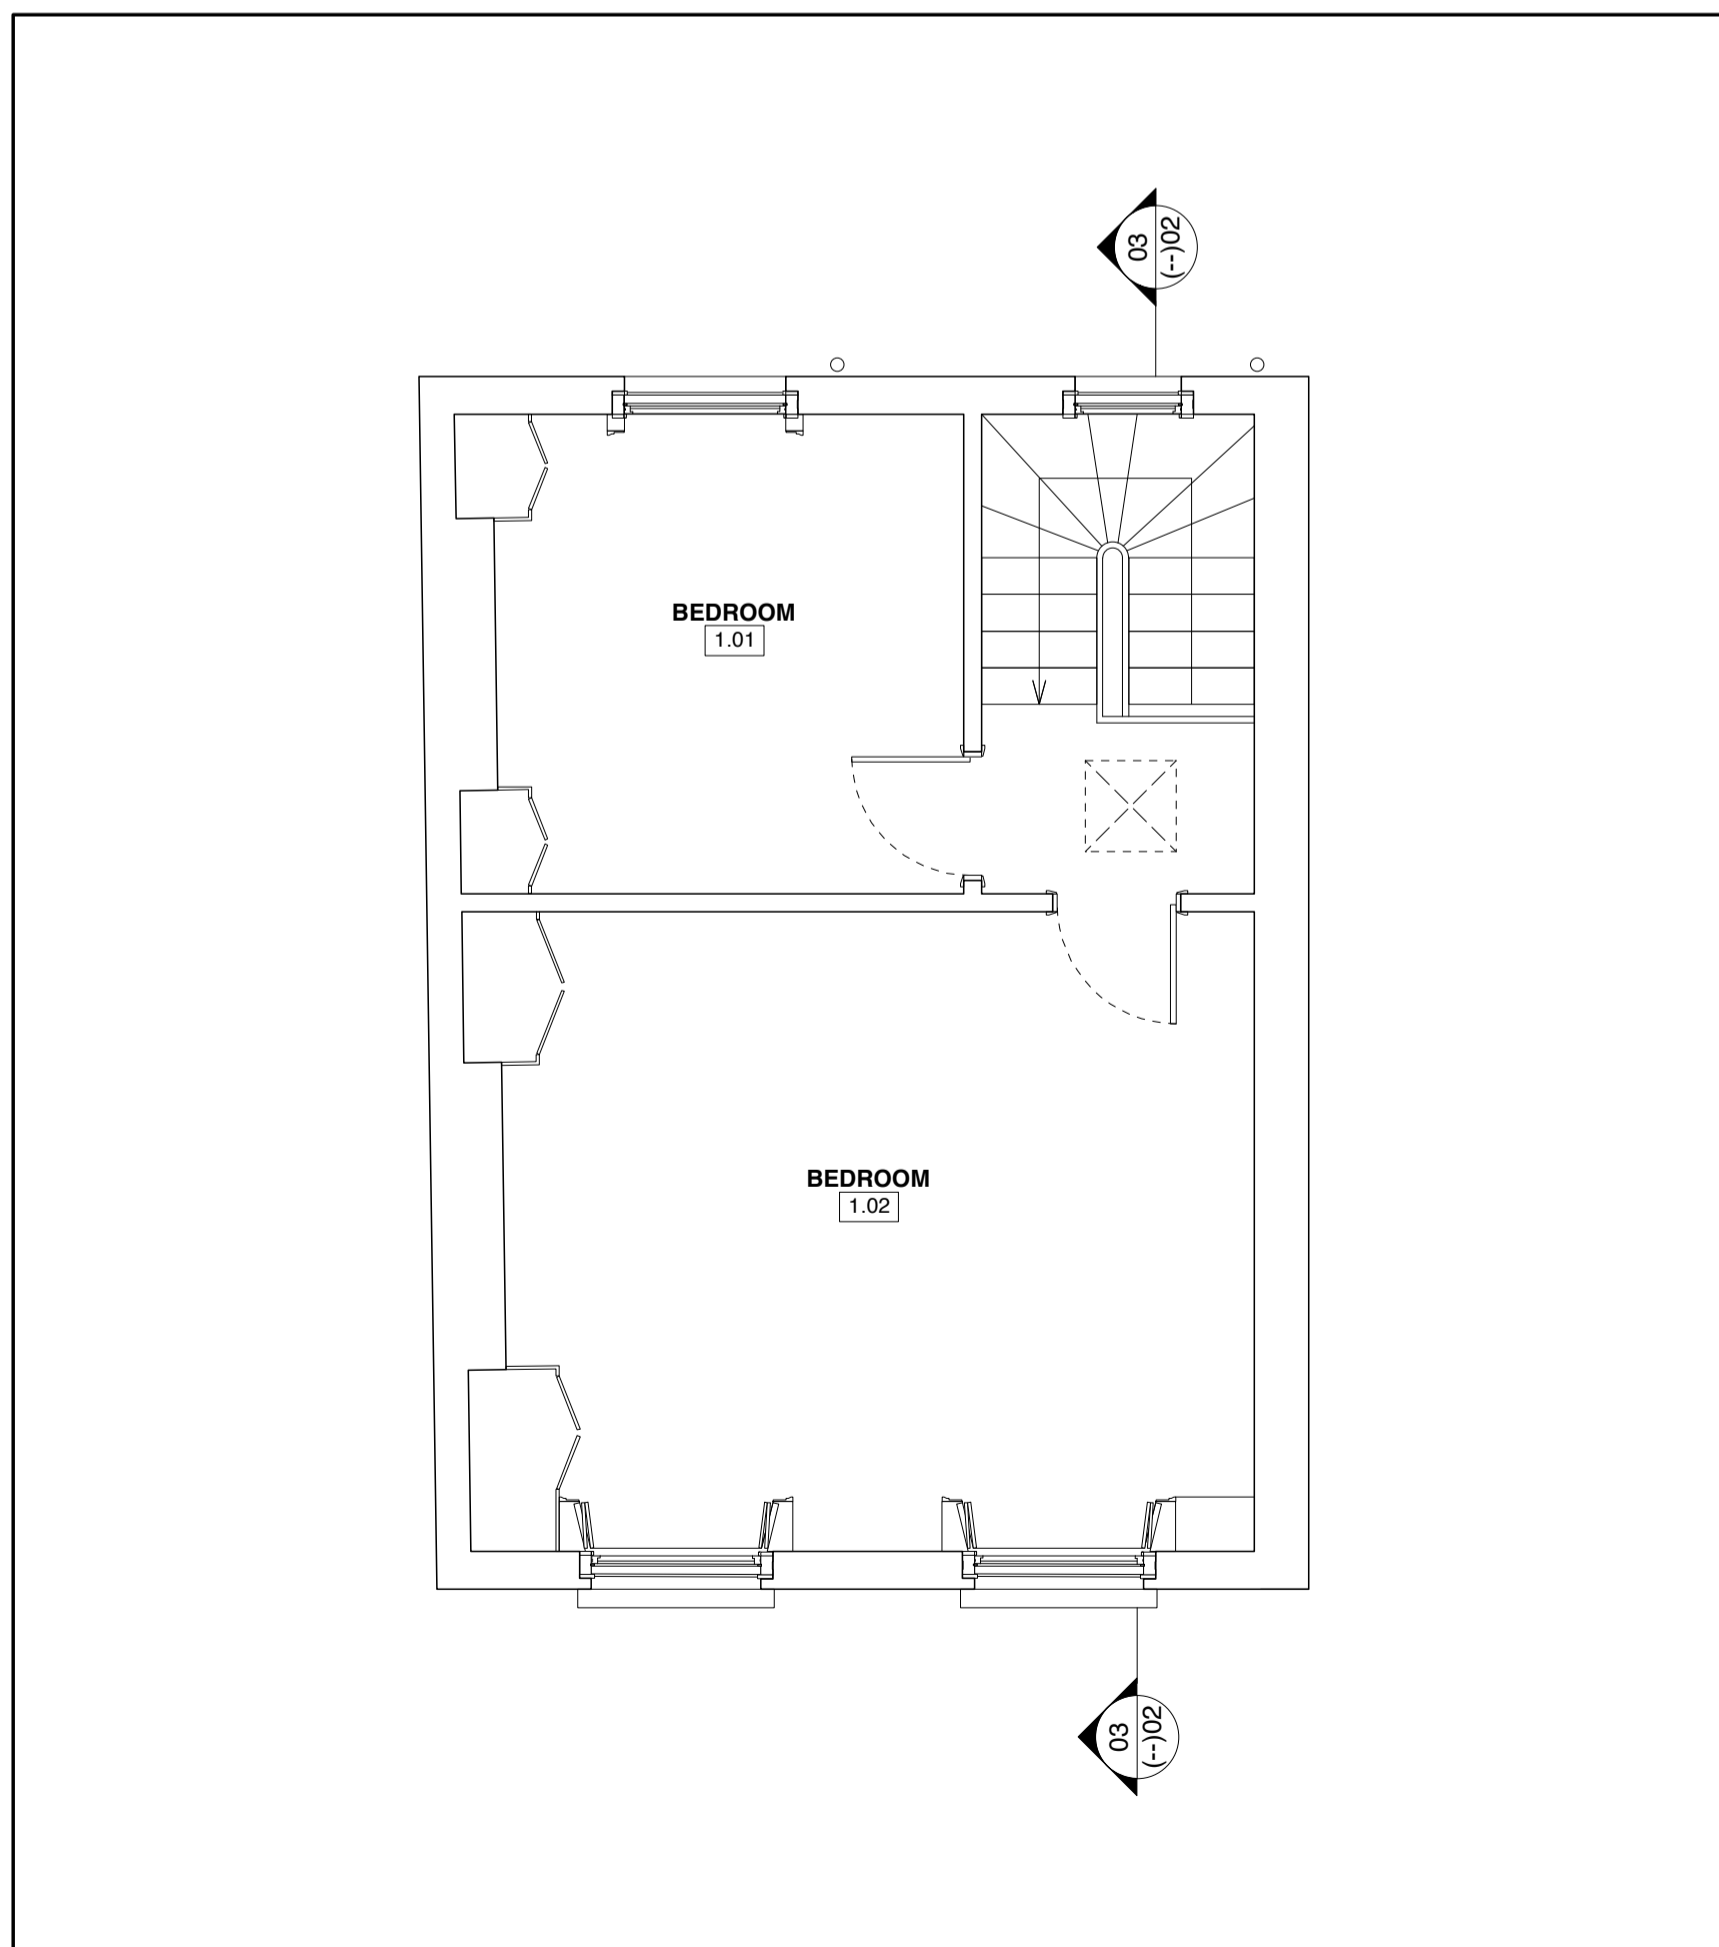

2 FIRST FLOOR PLAN - 1:50@A1

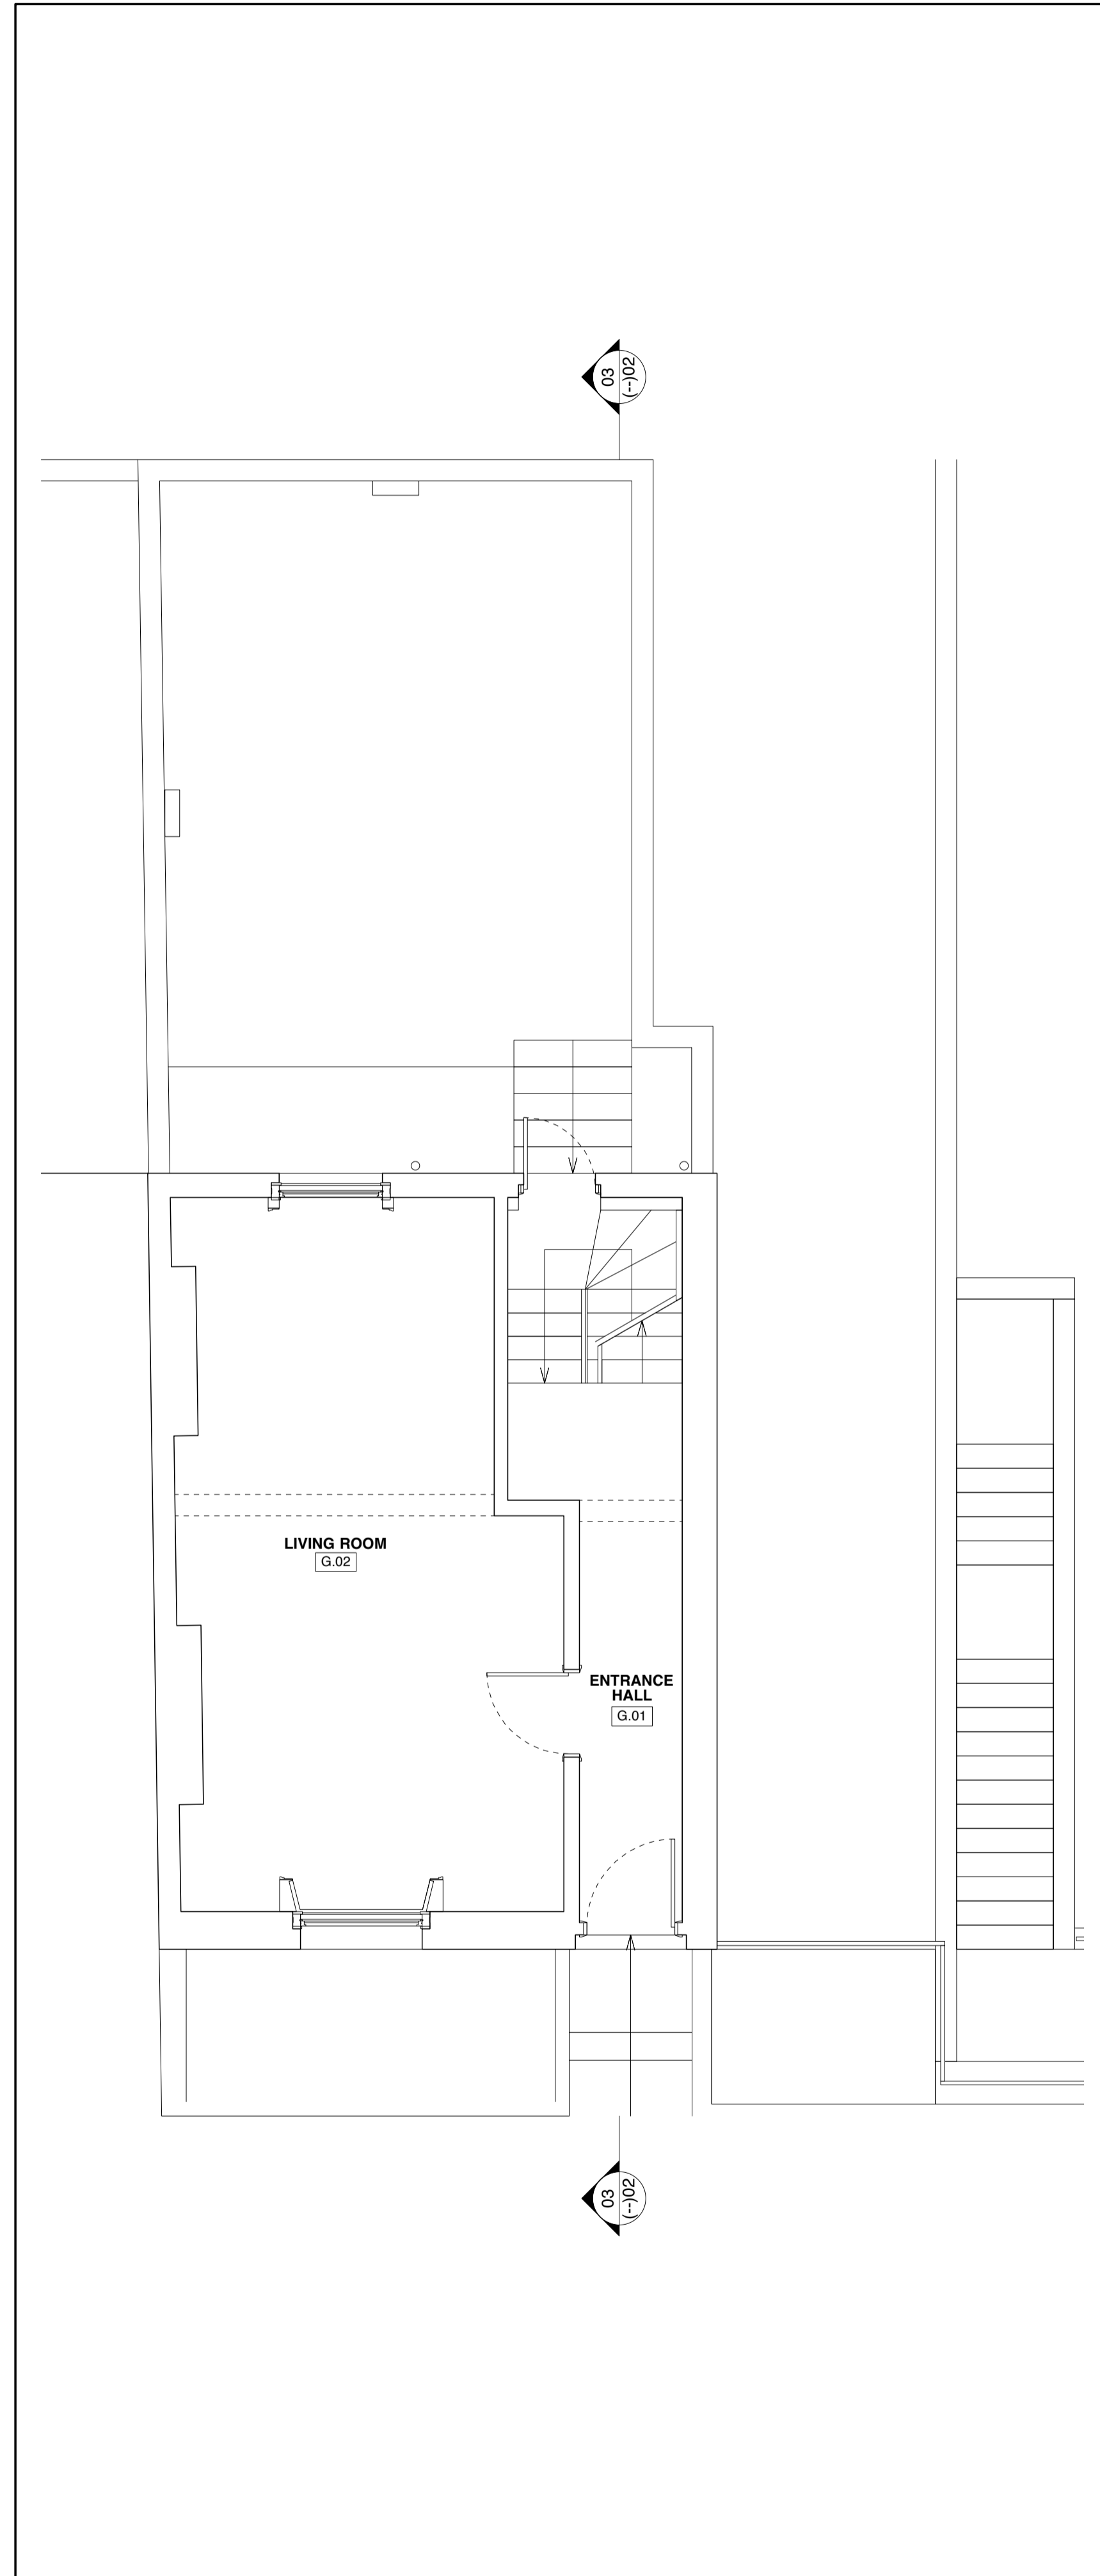

3 GROUND FLOOR PLAN - 1:50@A1

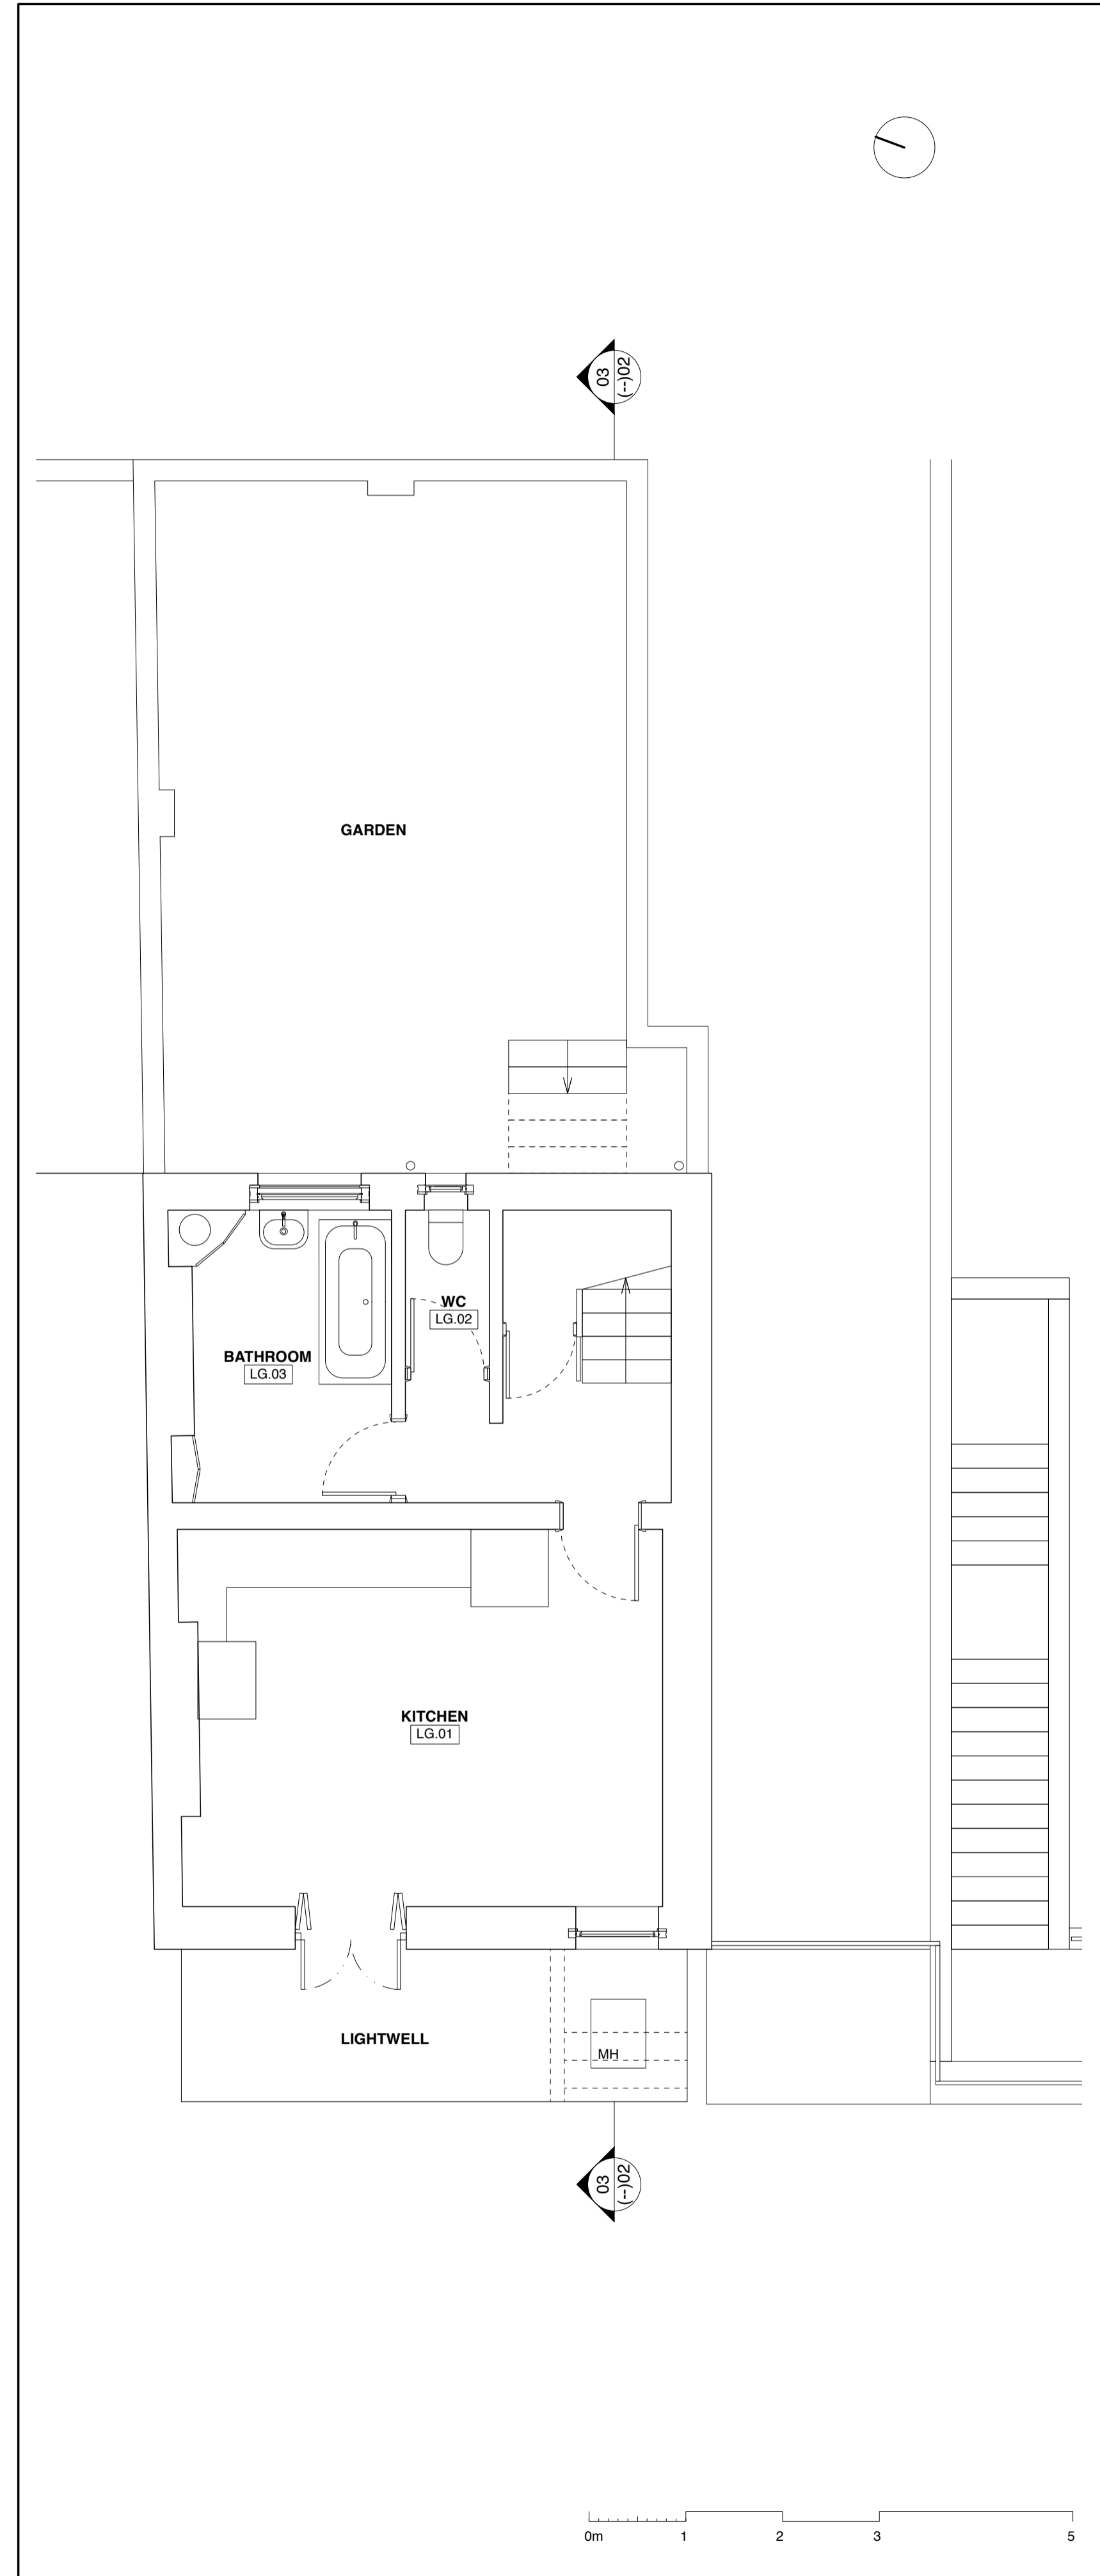

4 LOWER GROUND FLOOR PLAN - 1:50@A1

© Copyright  
Do not scale from this drawing!  
Contractors to confirm site dimensions before starting shop or working drawings

|  |                   |                |
|--|-------------------|----------------|
| <b>PLANNING</b>                          |                   |                |
| Project<br><b>8 THANET STREET</b>        |                   |                |
| For<br><b>HOWELL JAMES &amp; DAN MAY</b> |                   |                |
| Site<br><b>EXISTING FLOOR PLANS</b>      |                   |                |
| Scale<br>1:50 @ A1                       | Date<br>APRIL '15 | Drawn by<br>CF |
| Project no.                              | Drawing no.       | Revision       |
| <b>376 (EX)01</b>                        | -                 |                |

18 CHARLOTTE ROAD LONDON EC2A 3PB  
t:020 7739 8191 e:office@azmanarchitects.com  
**AZMAN ARCHITECTS**