




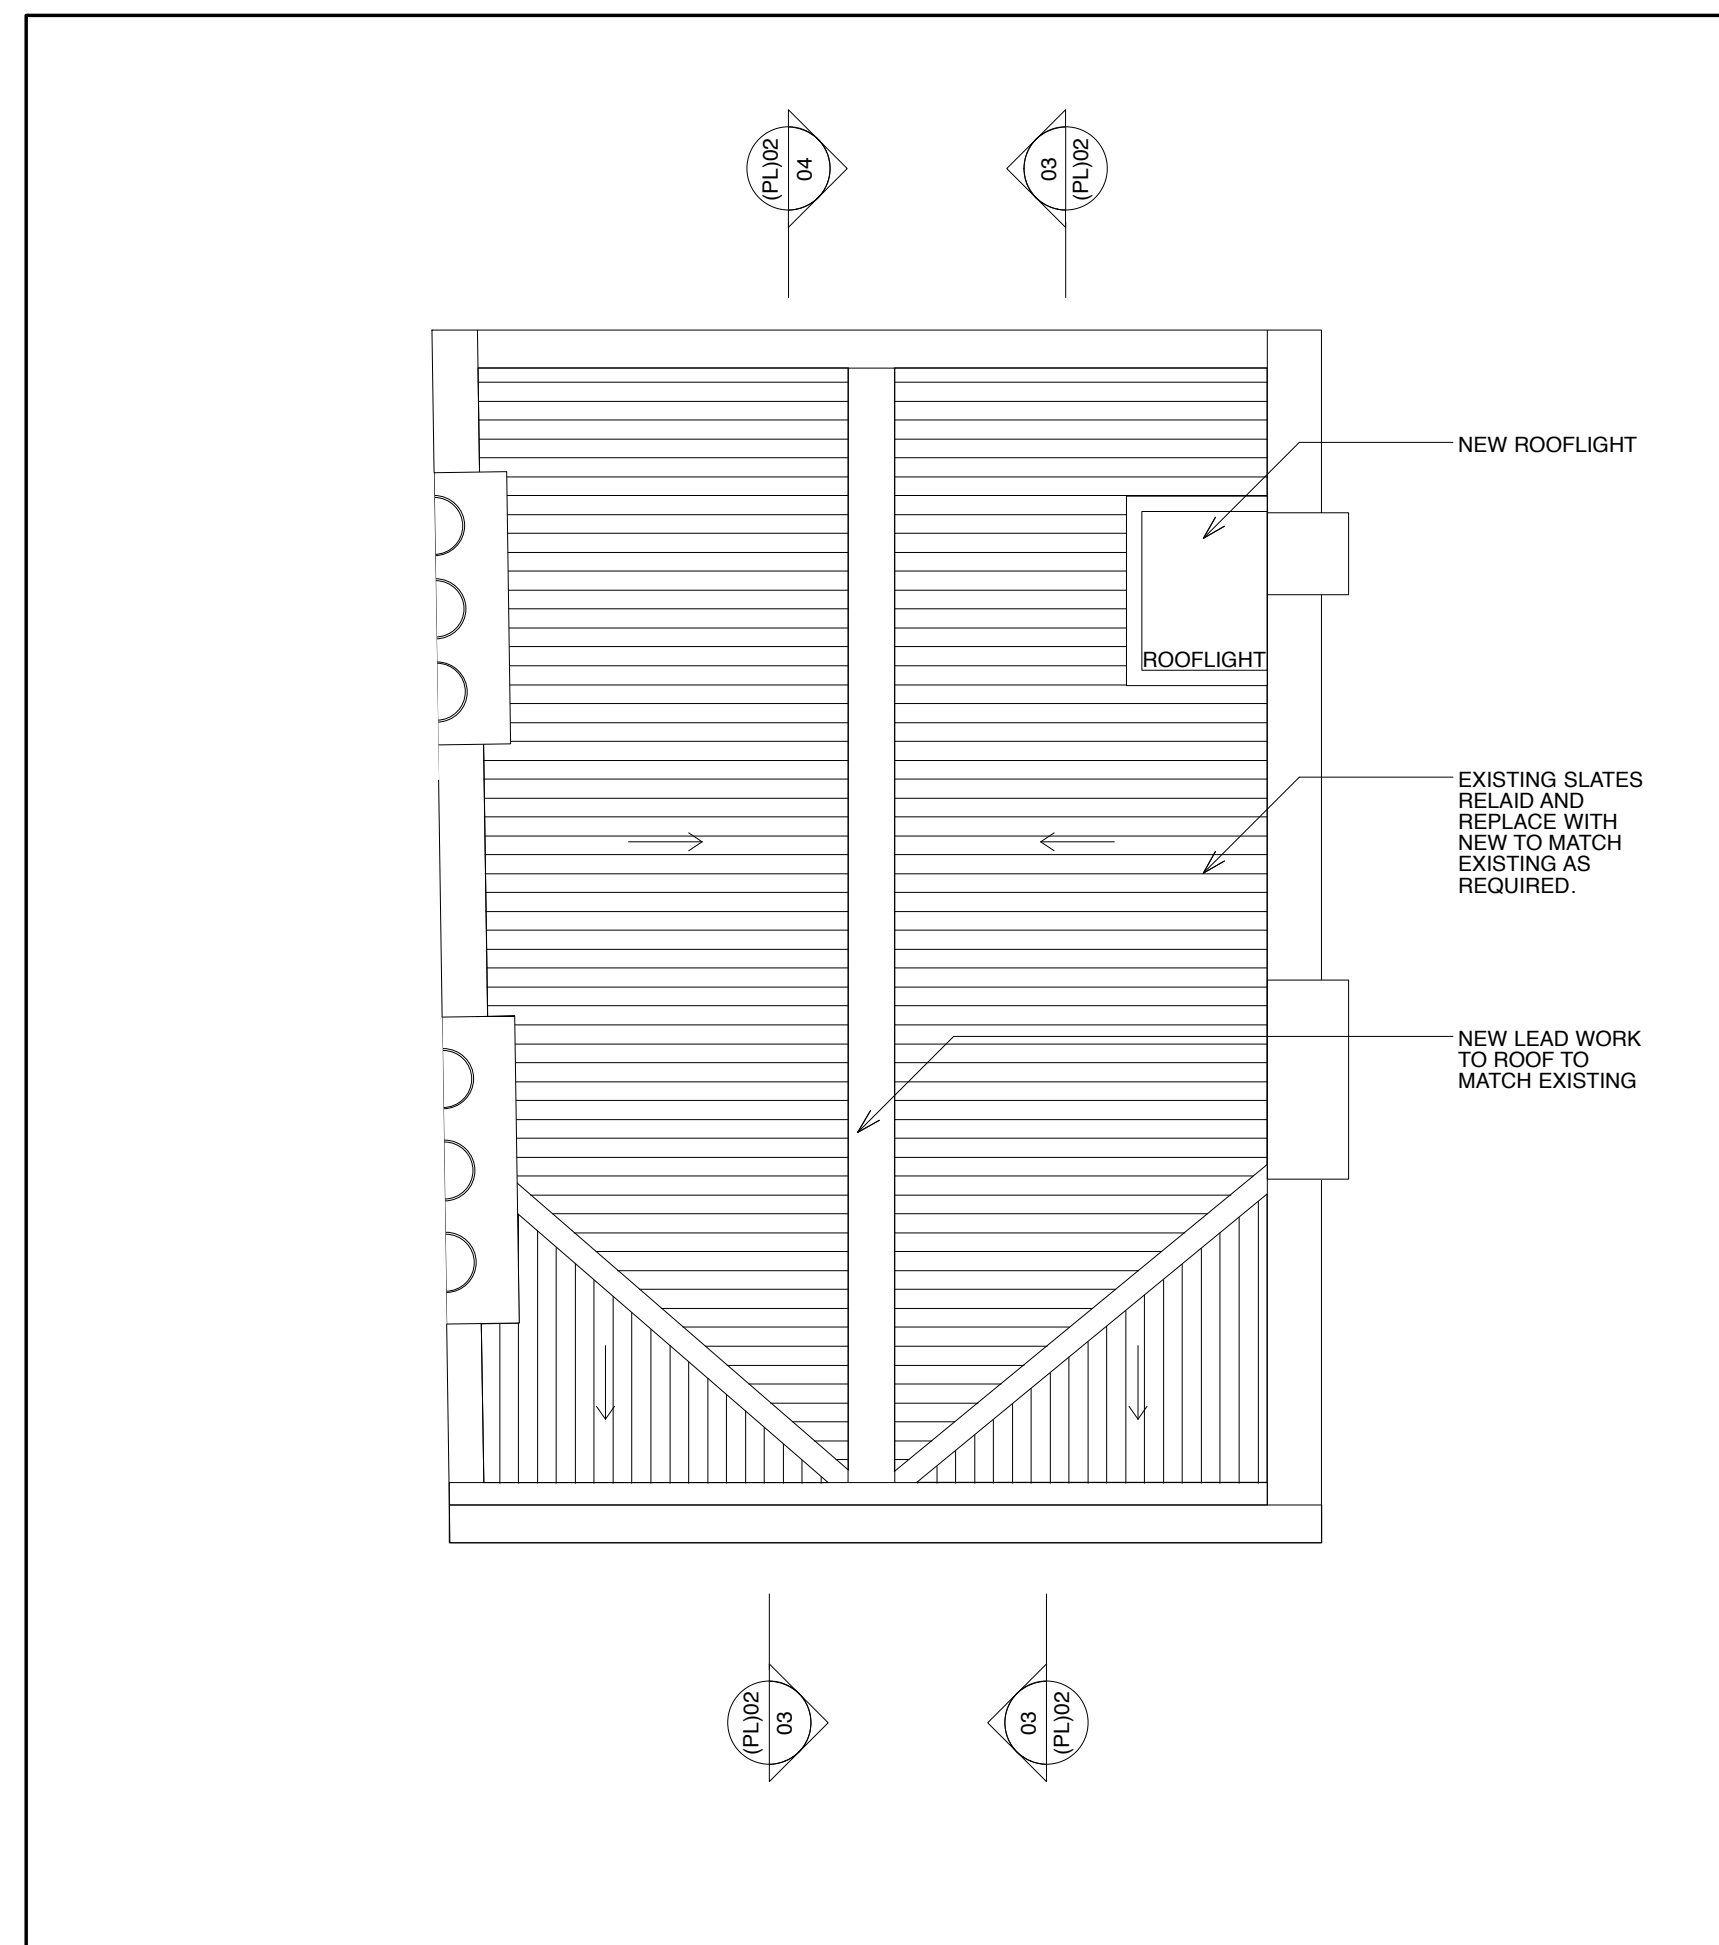


1 ROOF PLAN - 1:50@A1

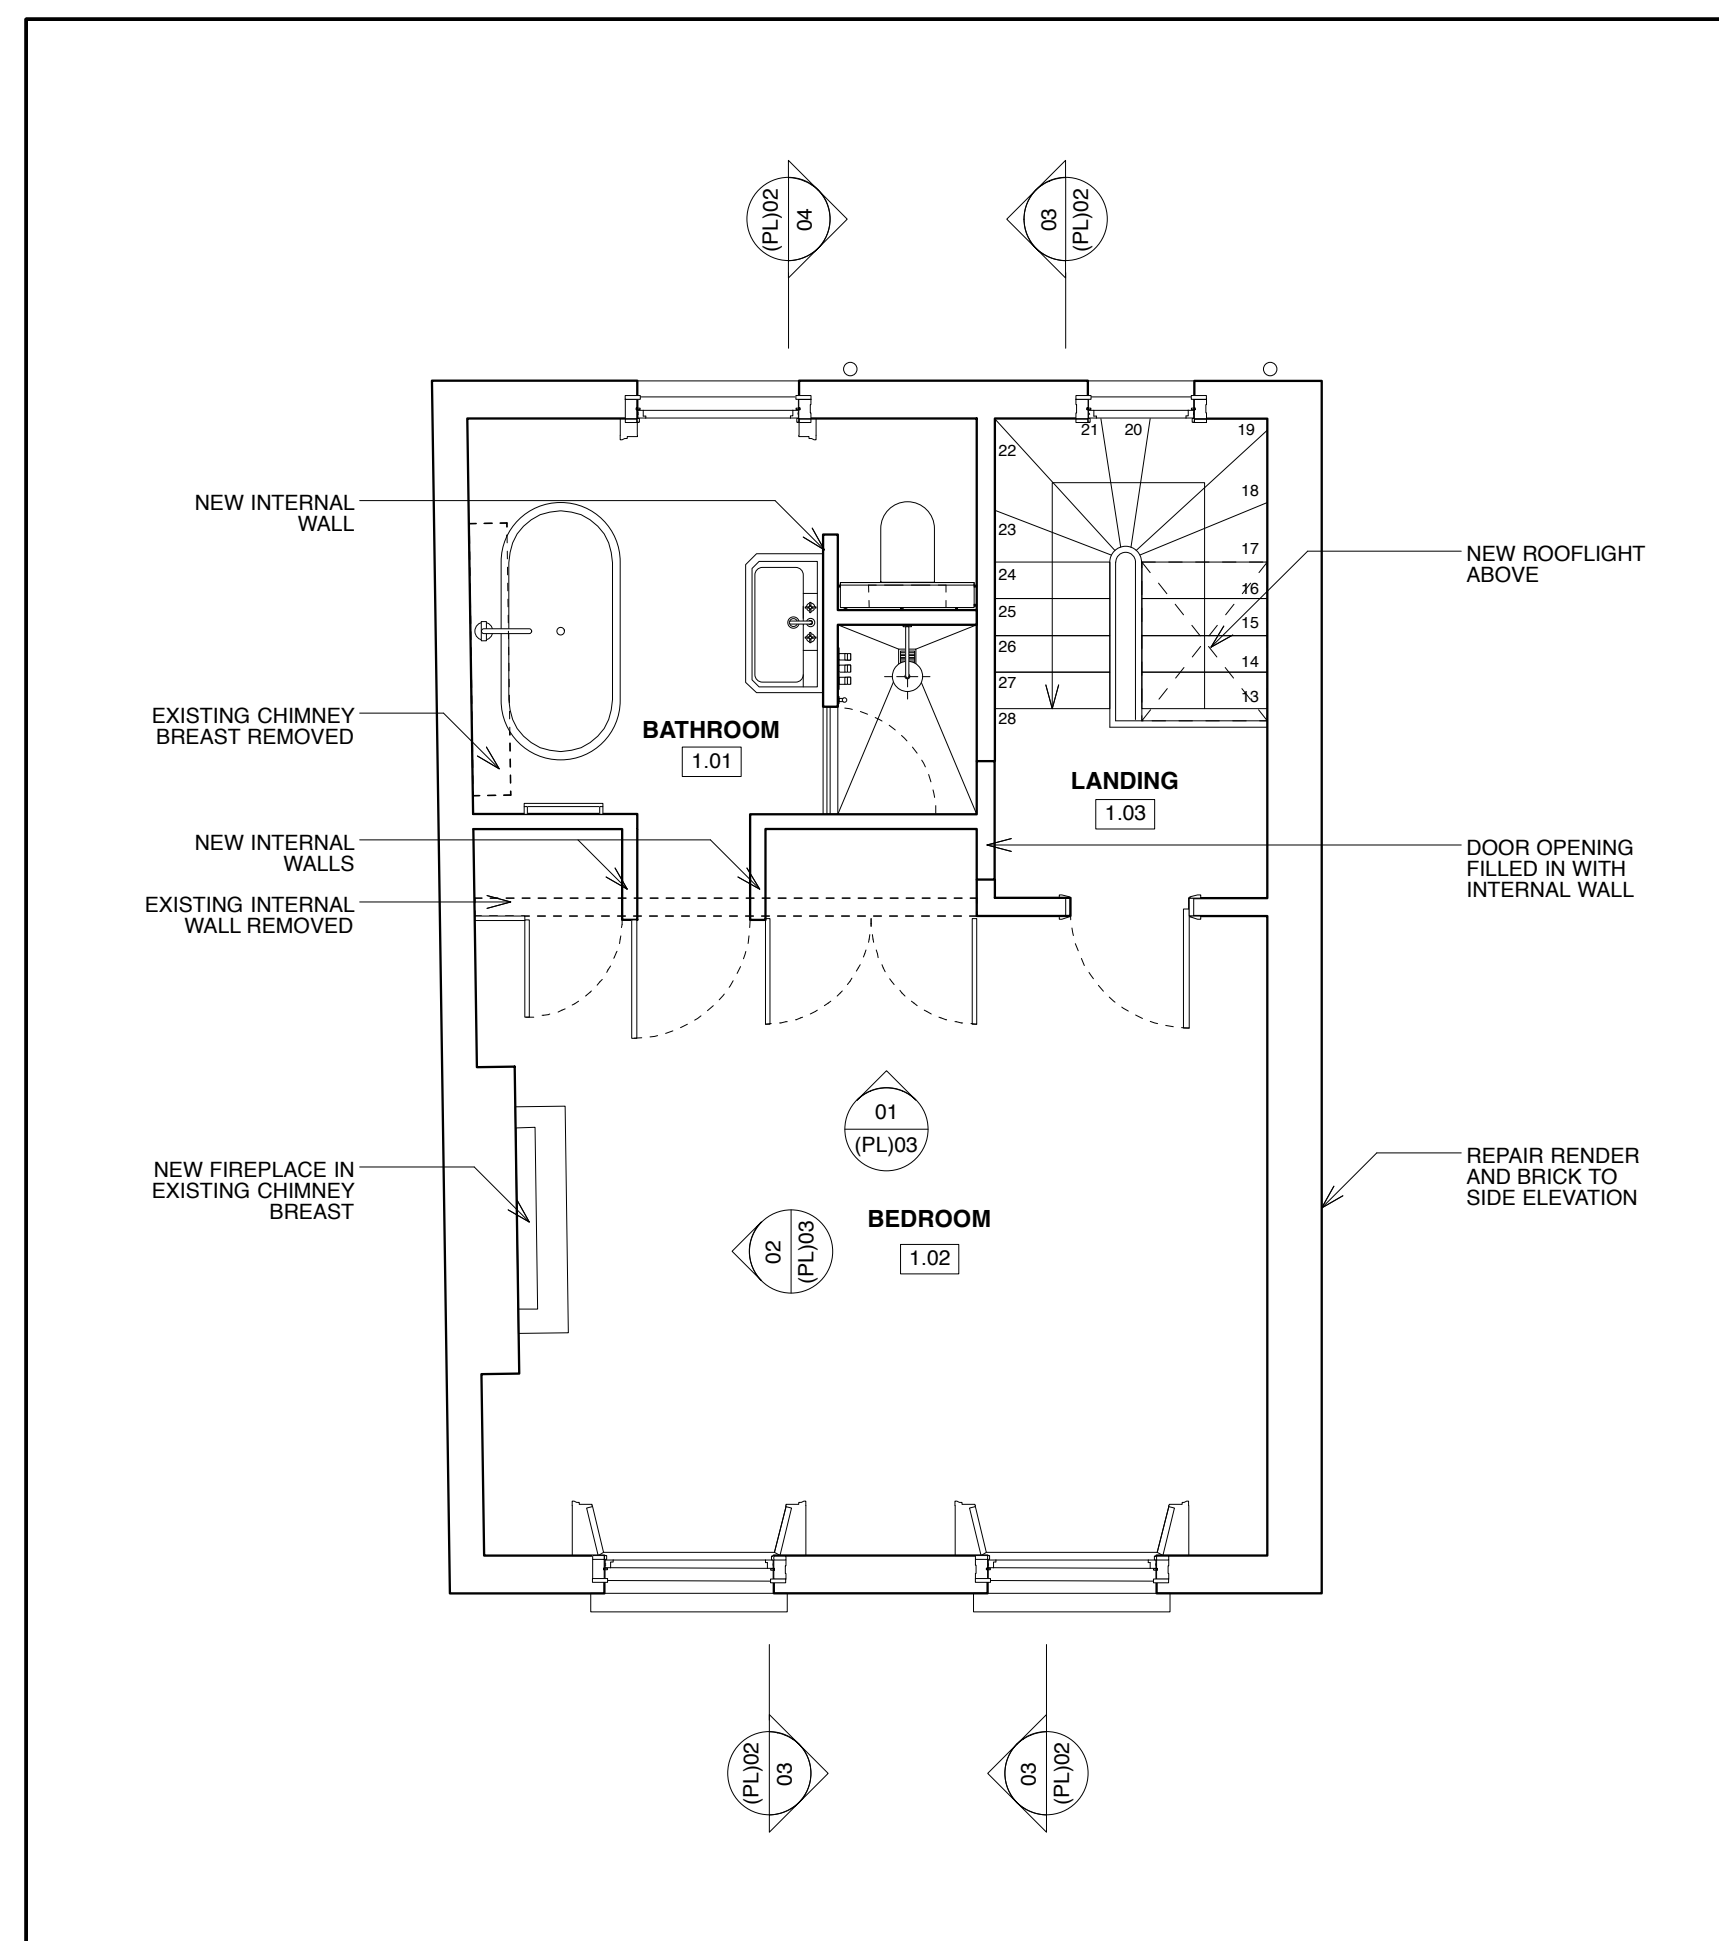

2 FIRST FLOOR PLAN - 1:50@A1

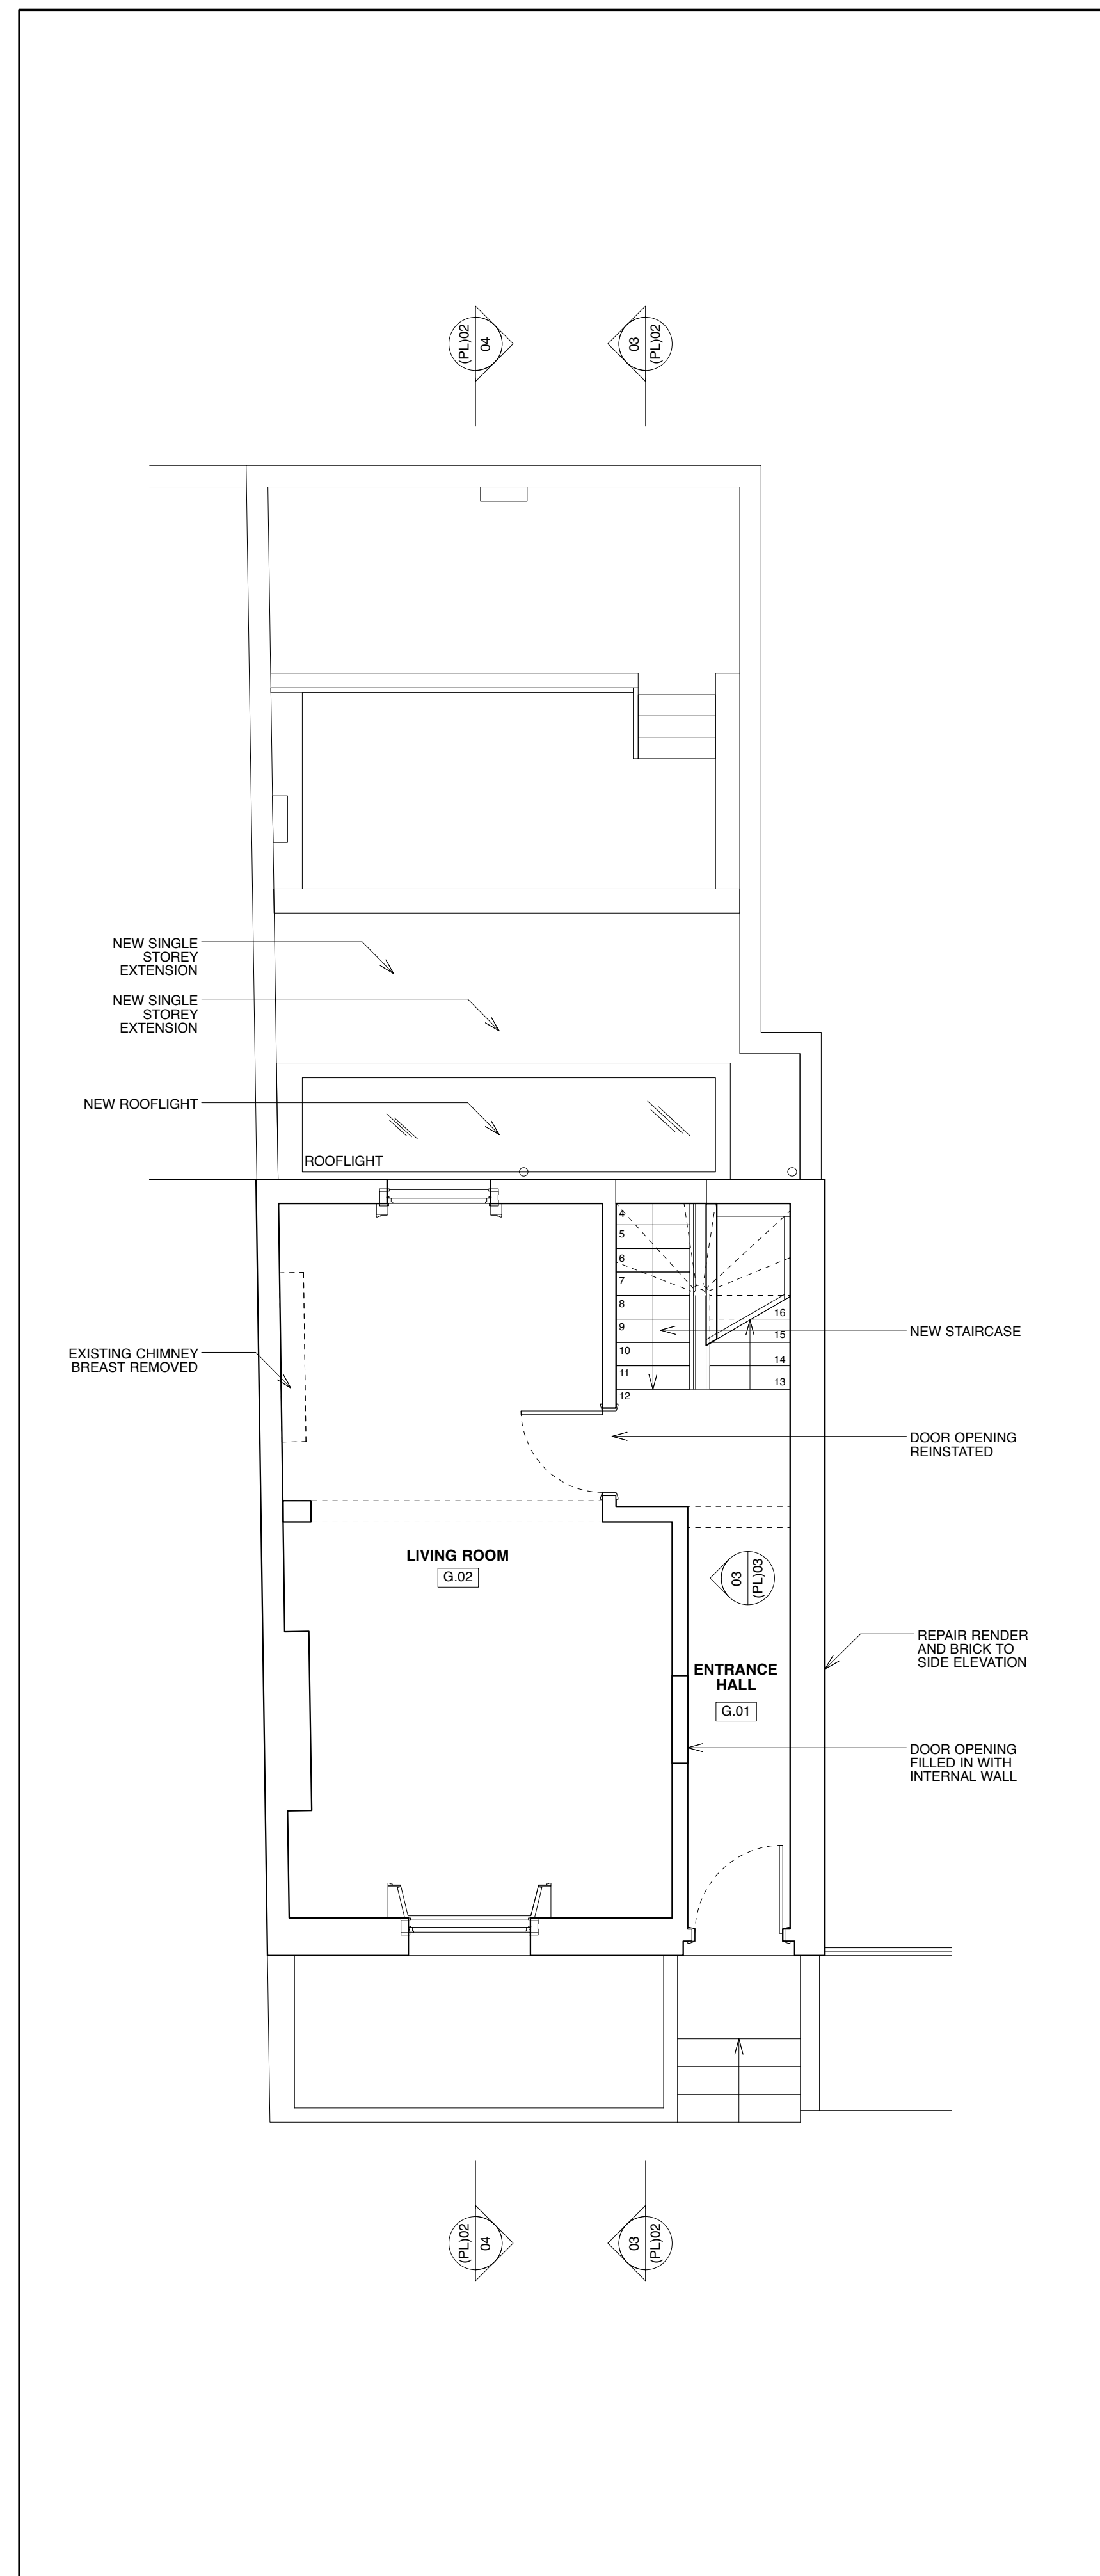

3 GROUND FLOOR PLAN - 1:50@A1

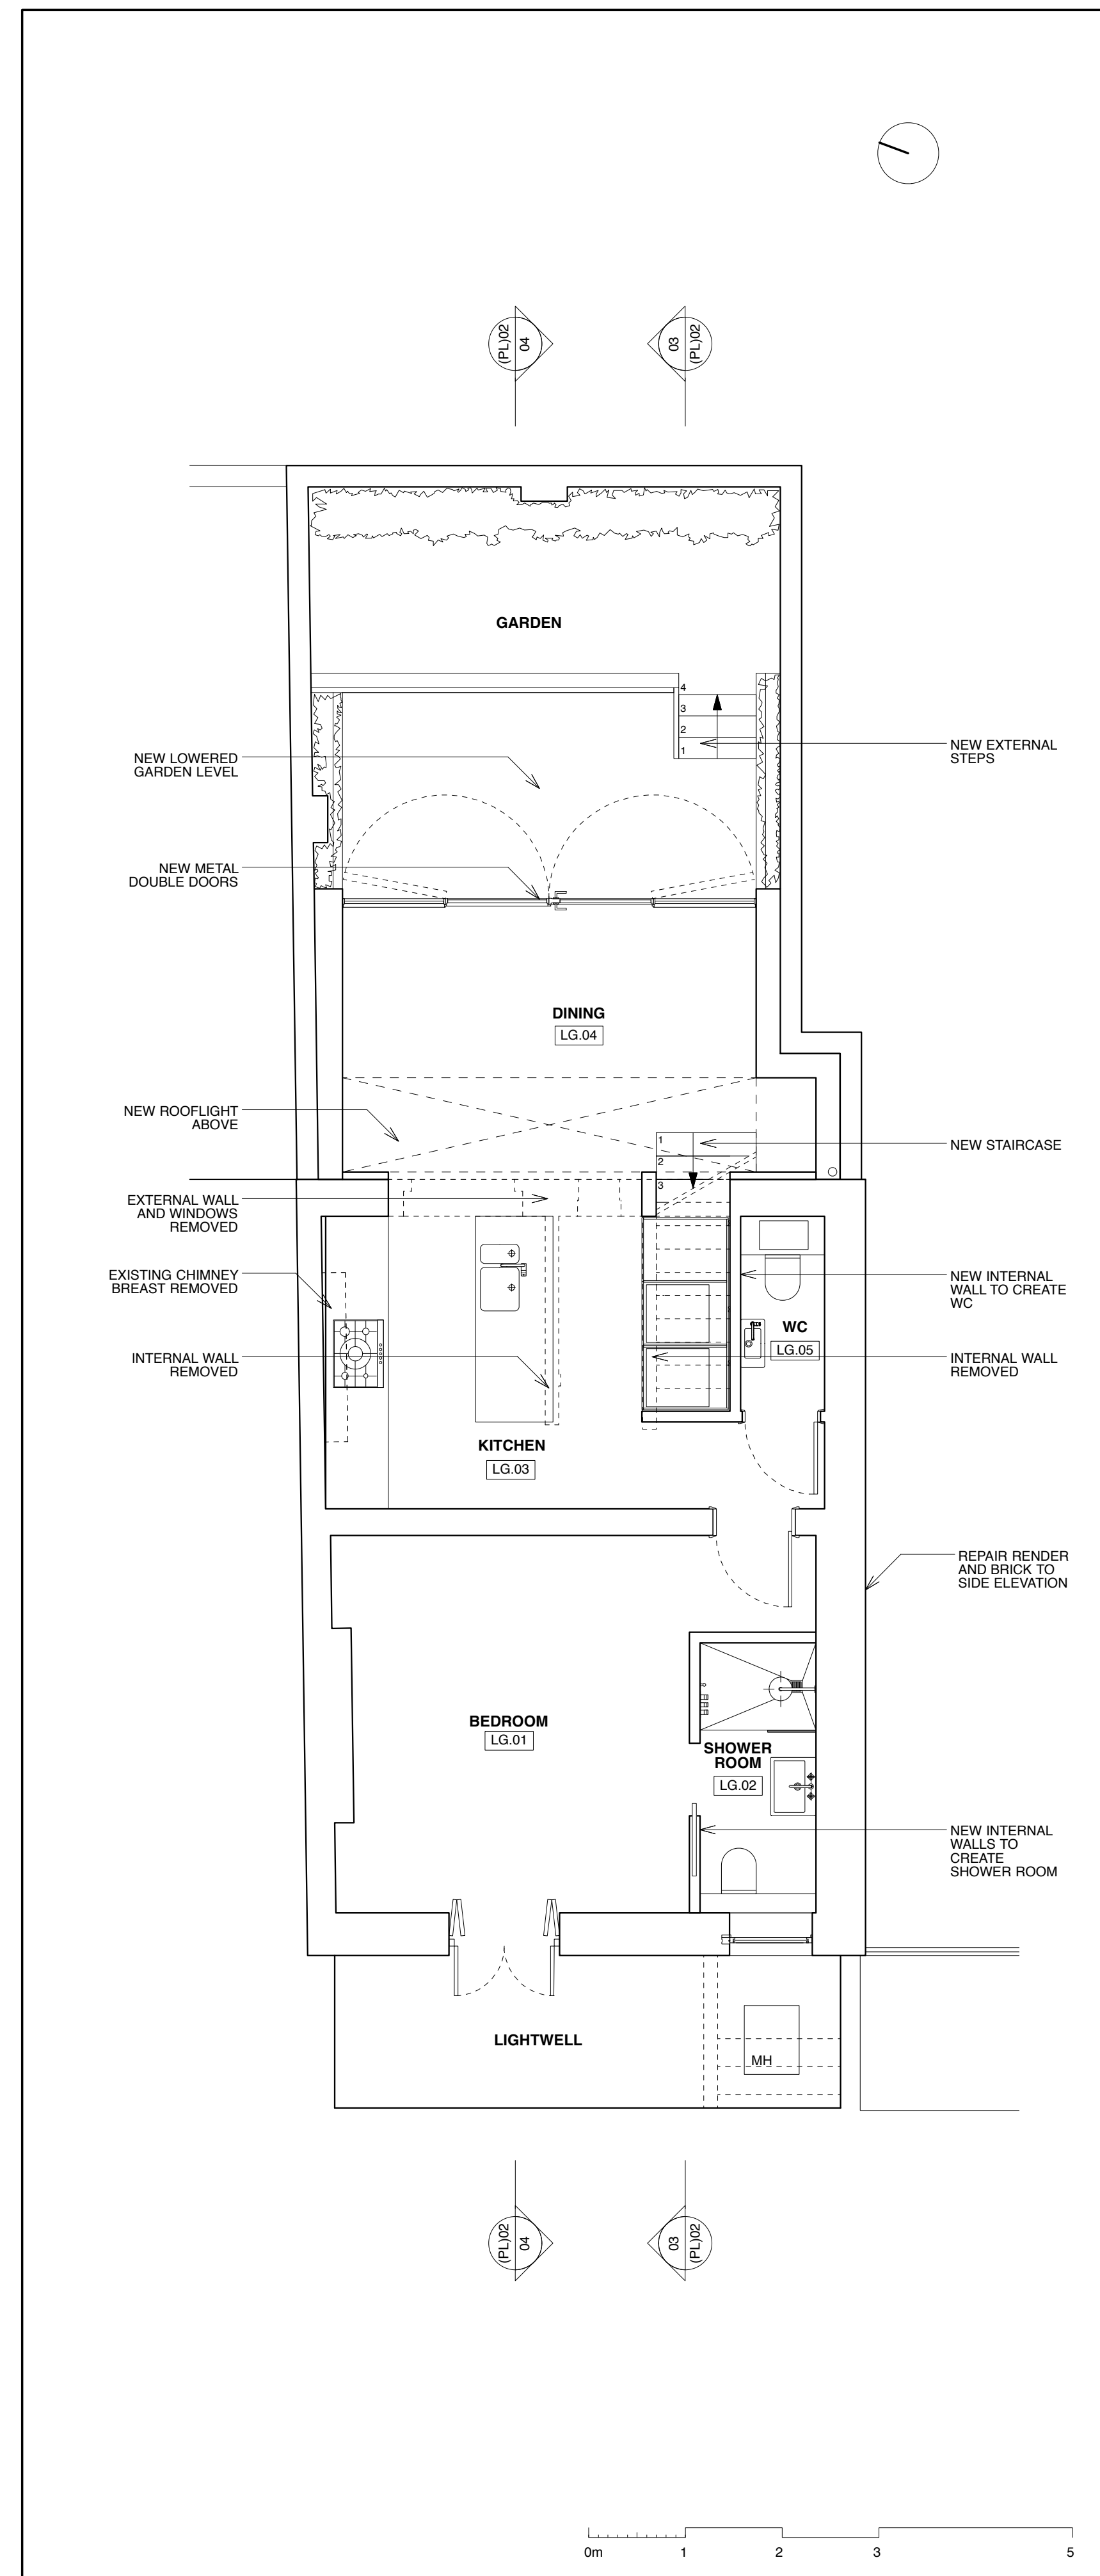

4 LOWER GROUND FLOOR PLAN - 1:50@A1

© Copyright
Do not scale from this drawing!
Contractors to confirm site dimensions before starting shop or working drawings

PLANNING

project
8 THANET STREET

for
HOWELL JAMES & DAN MAY

site
EXISTING FLOOR PLANS

scale
1:50 @ A1

date
JUNE '15

drawn by
AF

project no.
drawing no.
revision

376 (PL)01 -

18 CHARLOTTE ROAD LONDON EC2A 3PB
t:020 7739 8191 e:office@azmanarchitects.com
AZMAN ARCHITECTS