



3 SECTION AA - 1:50@A1

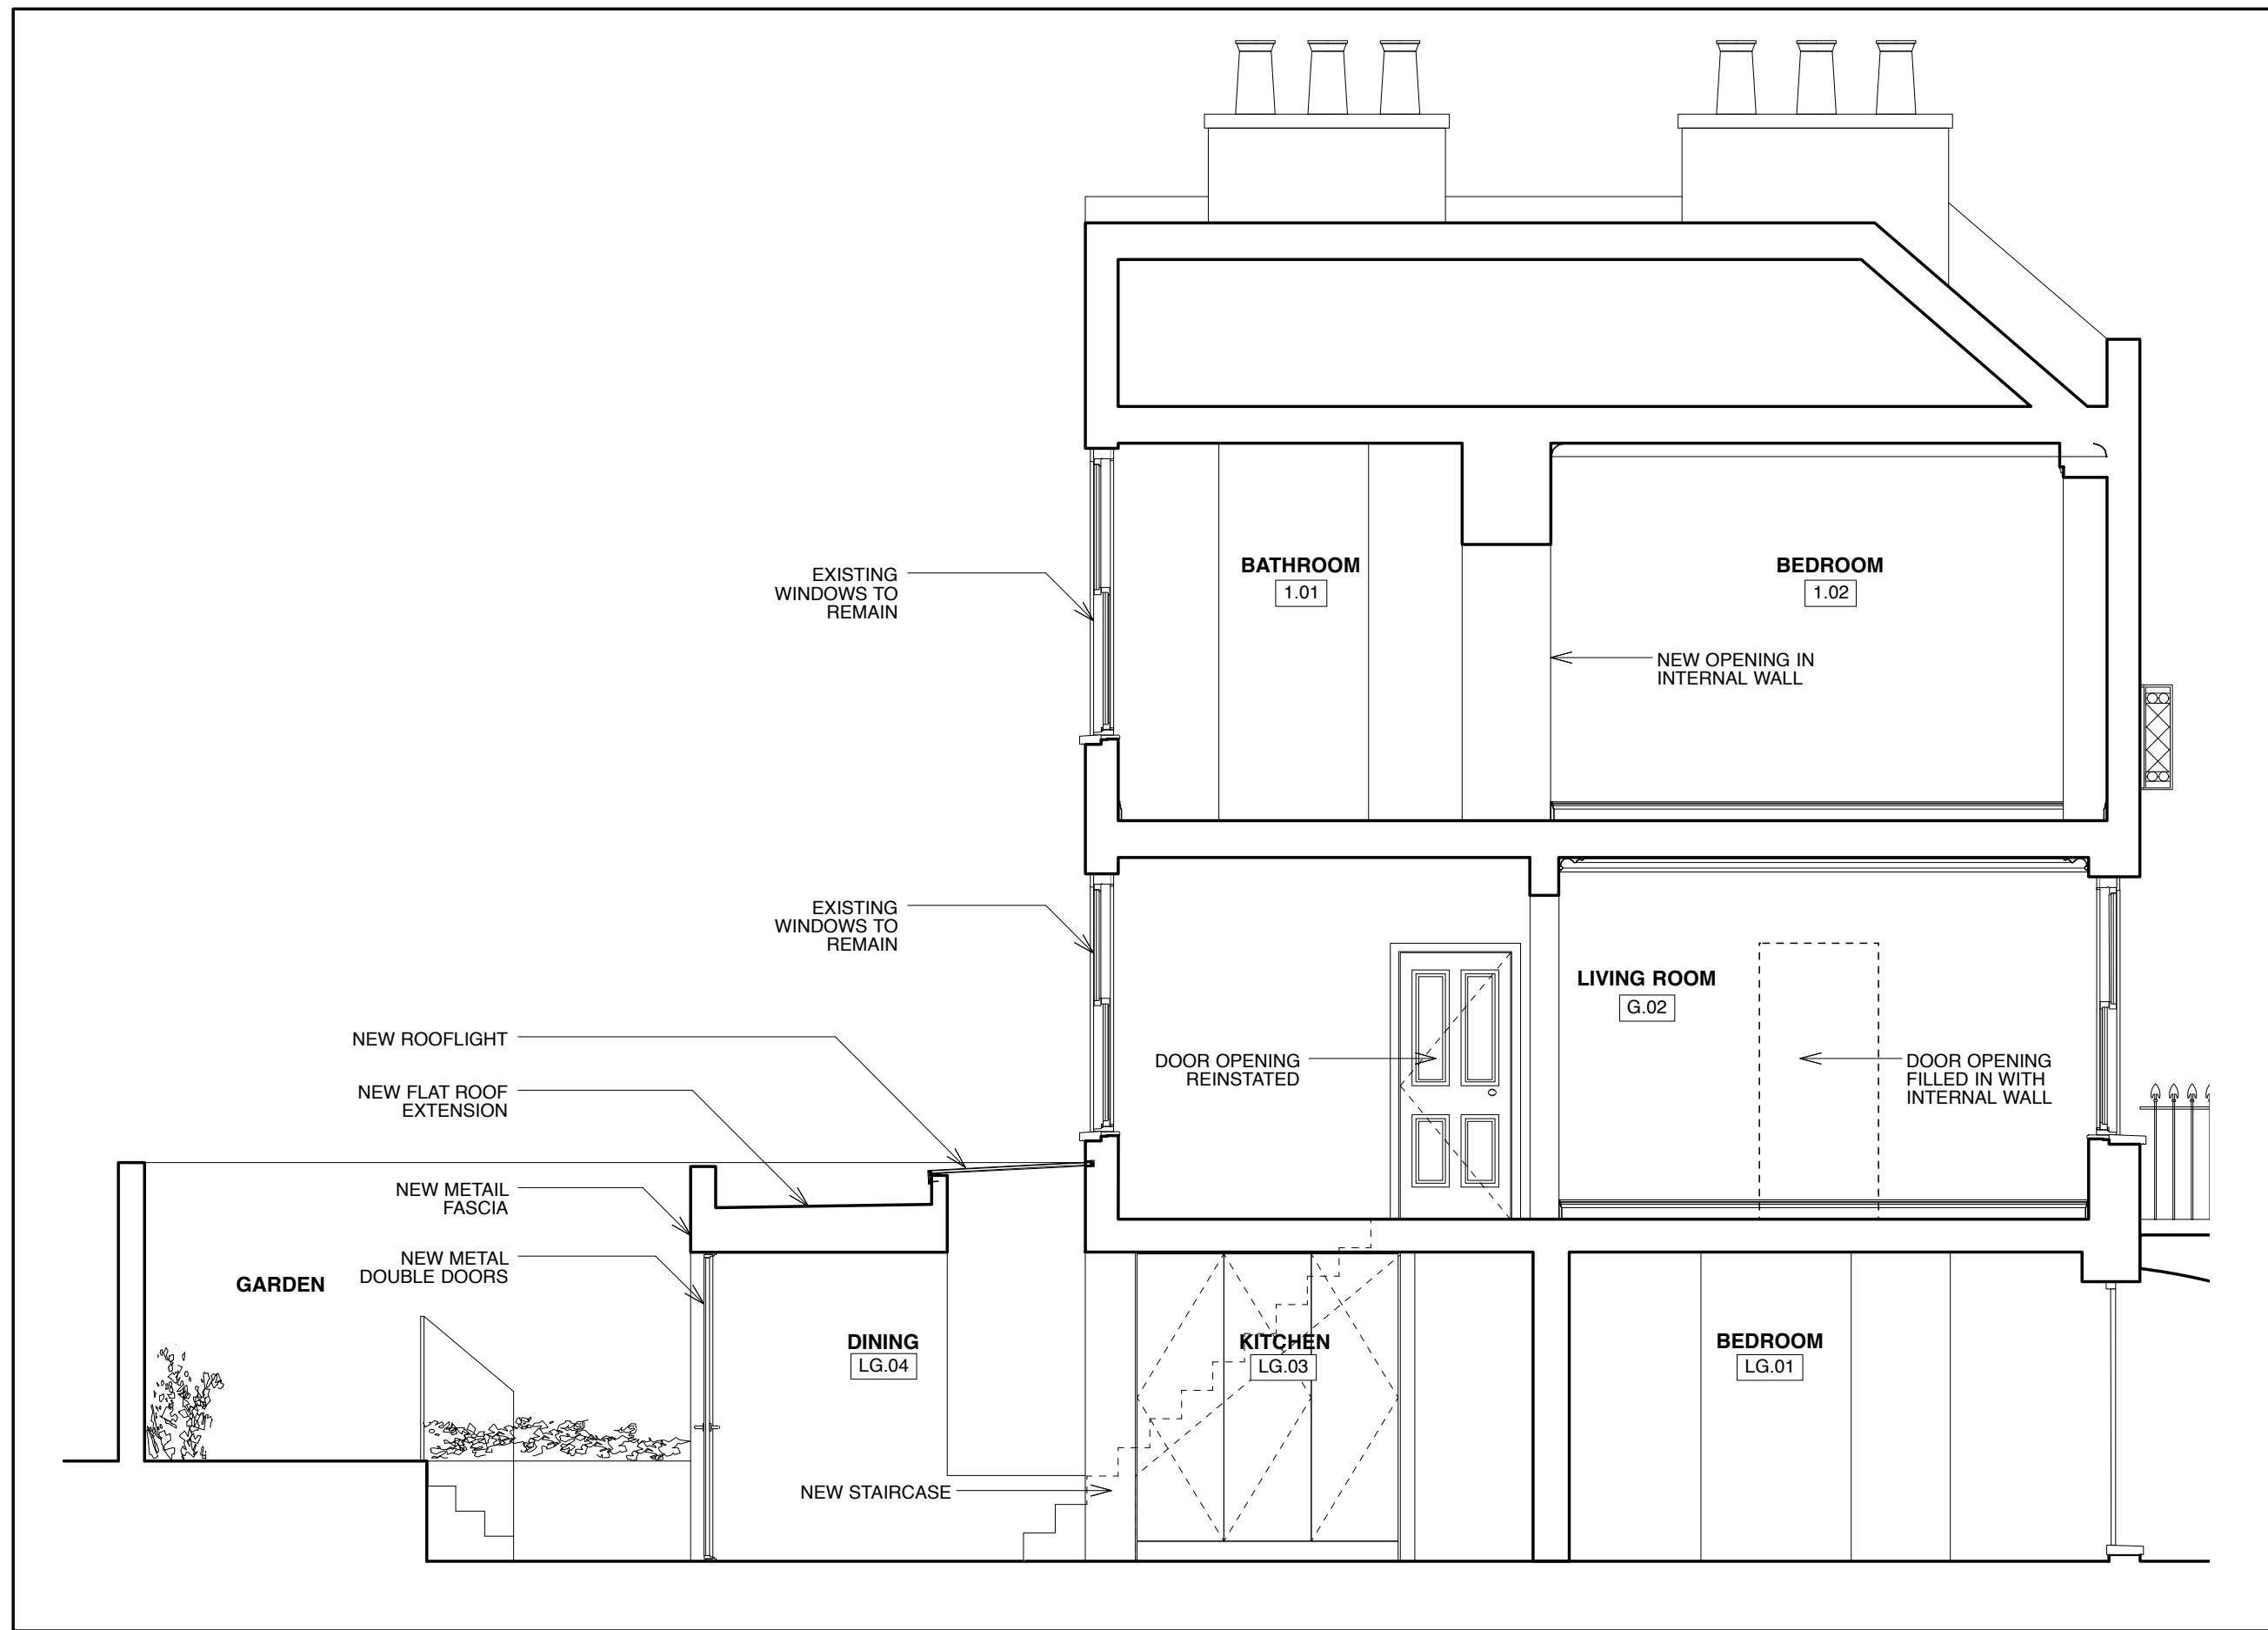

4 SECTION AA - 1:50@A1

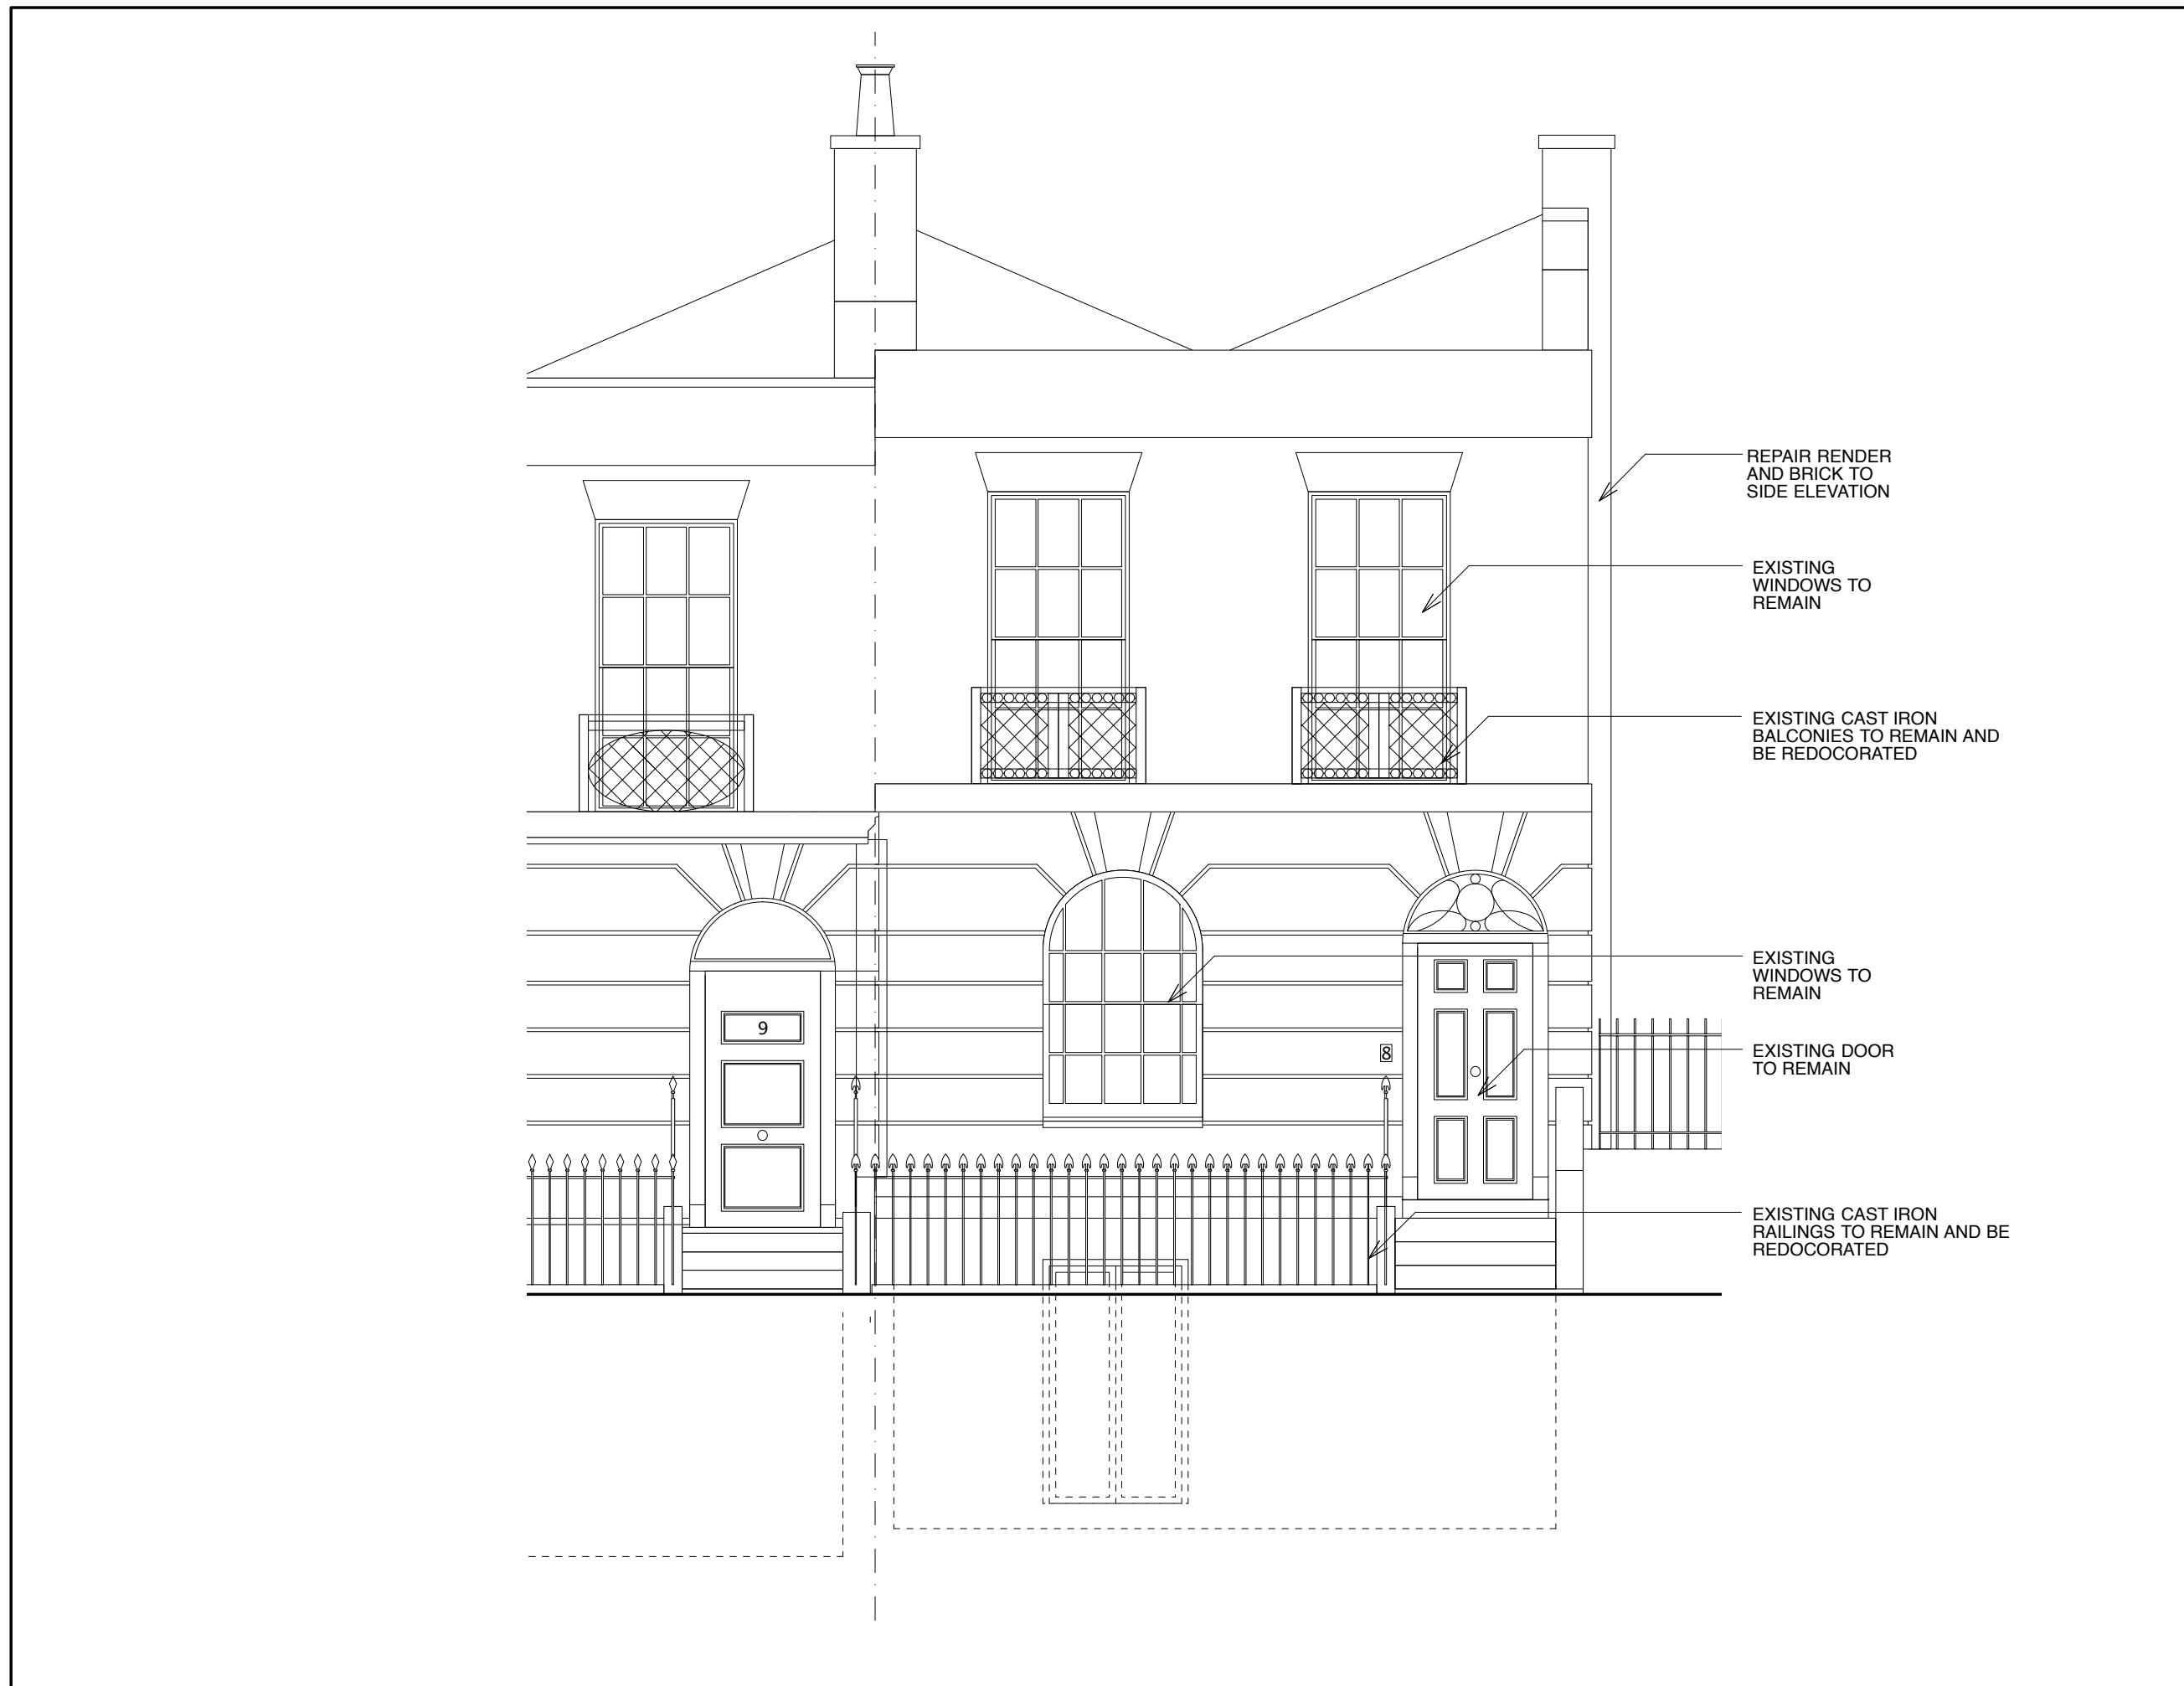

1 FRONT ELEVATION - 1:50@A1



2 REAR ELEVATION - 1:50@A1

© Copyright
Do not scale from this drawing!
Contractors to confirm site dimensions before starting shop or working drawings

PLANNING			
project	8 THANET STREET		
for	HOWELL JAMES & DAN MAY		
title	ELEVATIONS & SECTION		
scale	1:50 @ A1	date	JUNE '15
project no.	376 (PL)02	drawing no.	-
revision			

18 CHARLOTTE ROAD LONDON EC2A 3PB
t:020 7739 8191 e:office@azmanarchitects.com
AZMAN ARCHITECTS