

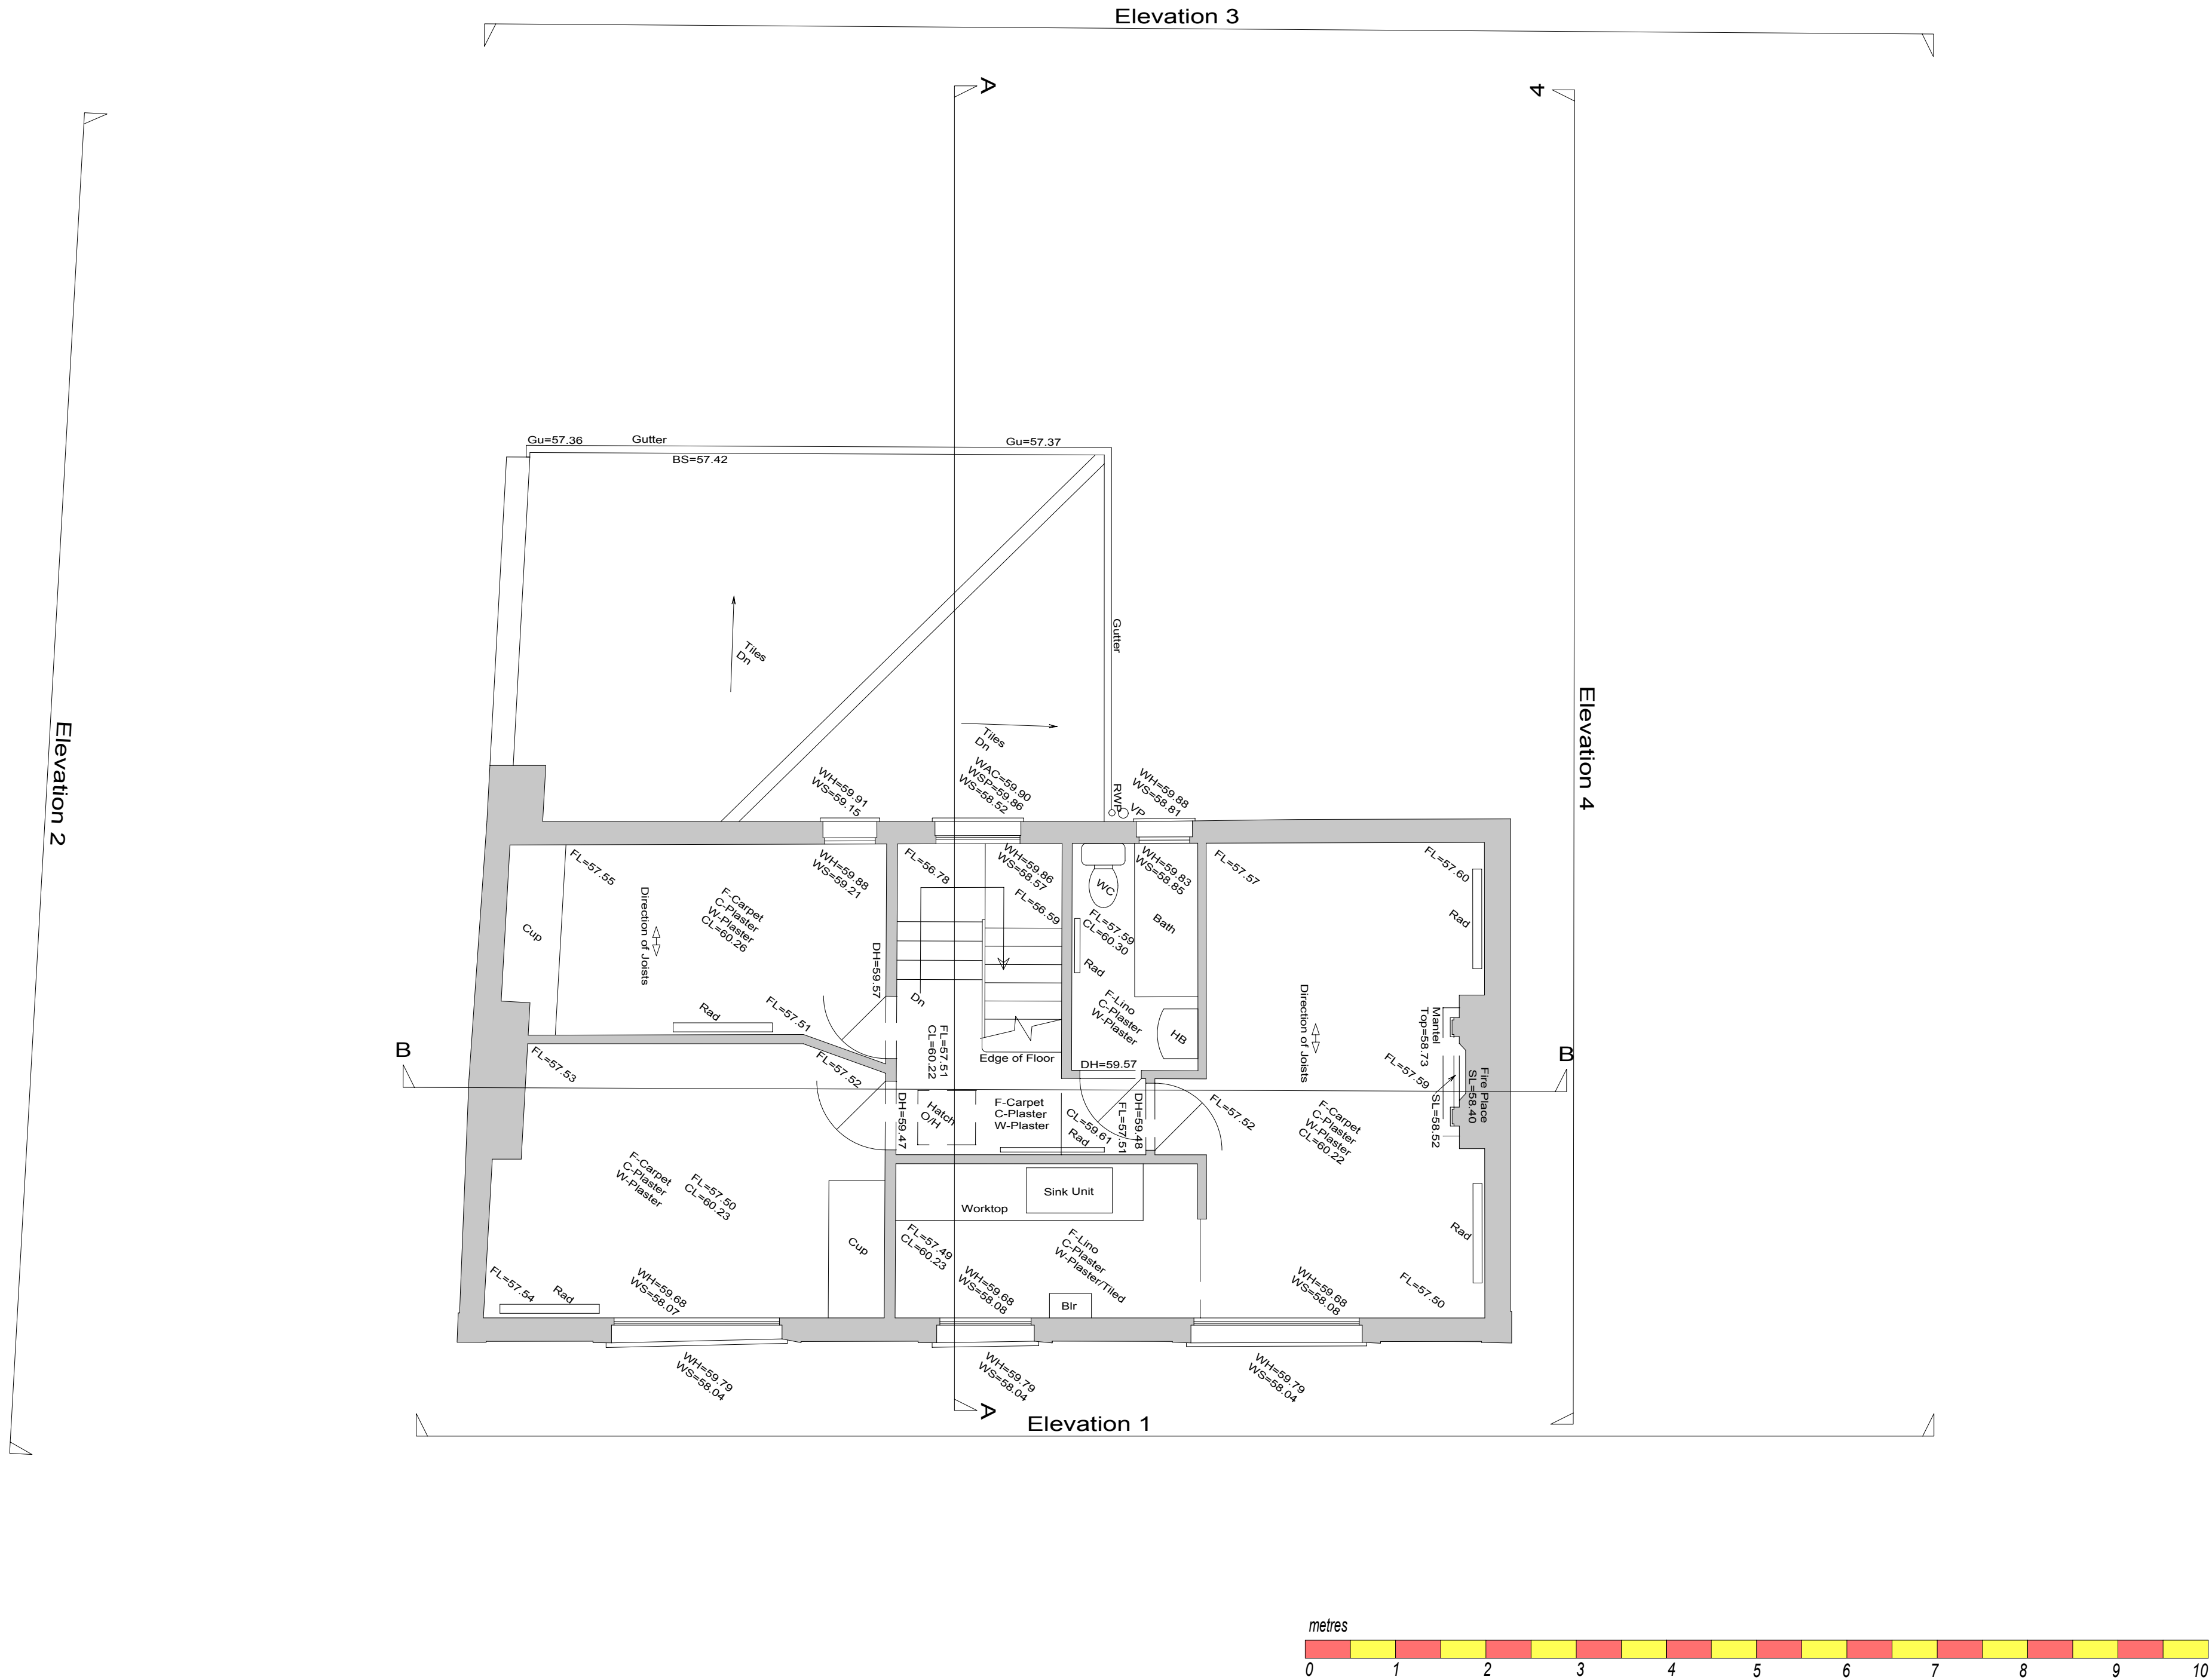


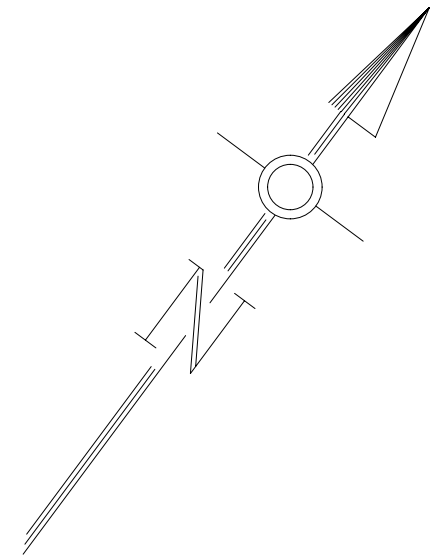

ABBREVIATIONS FOR BUILDING SURVEYS		
Levels	Abbreviations	
AC= Arch Crown Level	AB Alarm Bell	(N/A)No Access
BS= Bottom of Slope	ACD Auto Cash Dispenser	NFI No Further Info
Ch= Channel Level	ACU Air Condition Unit	PLS Pull Light Switch
CL= Ceiling Level	BGP Break Glass Point	Rad Radiator
CL= Cover Level	BL Basement Light	RE Rodding Eye
DH= Door Head Level	BR Boiler	RM Rising Main
DS= Door Soffit	Box Boxing	RSC Rolled Steel Column
E= Eave Level	BS Blanked Socket	RSJ Rolled Steel Joist
FCL= False Ceiling Level	BT Brit Telecom Cover	RWP Rain Water Pipe
FFL= False Floor Level	CED Card Entry Device	SL Skylight
FL= Floor Level	CH Coal Hole	SLT Spot Light
Gut= Gutter Level	CN Cistern	Sm D Smoke Detector
H= Height	CS Coping Stone	SPI Shaver Point
IL= Invert Level	Cup Cupboard	Spk Sprinkler
J= Joist Level	DLS Double light switch	SS Single Socket
Pa= Pitch Level	DR Dry Riser	SV Stop Valve
Pl= Plinth Level	DS Double Socket	TH Thermostat
PW= Parapet Wall Level	EM Electricity Meter	V Vent
R= Ridge Level	FA Fire Alarm	VP Vent Pipe
RL= Roof Level	FBK Fire Blanket	WC Water Closet
SP= Spring Point Level	FBK Fire Blanket	WHr Water Heater
TOW= Top of Wall	F Ex Fire Extinguisher	WLT Wall Light
TS= Top of Slope	FH Fire Hydrant	WP Waste Pipe
V= Valley Level	FHR Fire Hose Reel	
WH= Window Head Level	FLG Flashing	Descriptions
WS= Window Sill Level	FS Fused Switch	C- Ceiling Type
WAC= Window Arch Crown	G Gully	F- Floor Type
WSP= Window Spring Point	GV Gas Valve	W- Wall Type
	H8 Hand Basin	Services
	Htr Heater	Ey- Electricity
	HWC Hot Water Cylinder	Ge- Gas
	IC Inspection Cover	W- Water
	JB Junction Box	Tr- Telecom
	LS Light Switch	HV- HVAC
	M Meter	Sy- Security
	MH Manhole	Cc- Communications

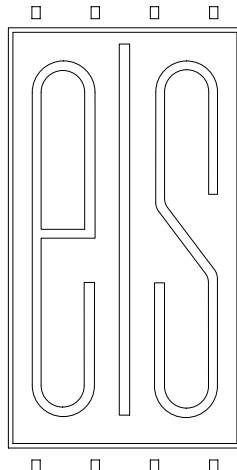

E . L . S
LAND CONSULTANTS
LIMITED
Land & Building Surveyors
Poole House, 1-3 Poole Road,
Woking, Surrey GU21 6WW
Telephone 01483 751222
Fax No 01483 750687
Email info@els-woking.co.uk

Client		
Peter Stern Architect & Designer 33 Denman Drive North London NW11 6RD		
Job Title		
44 Dartmouth Park Road London NW5		
Digital Computer Survey This drawing is available as a Data file for all major CAD Systems		
Levelling All levels based on O.S. Datum Newlyn via GPS Observations		
Location of Bench Mark	Value	O.S. Grid Position
Survey Station A1	50.813m	528772.781 E 186086.740 N
Scale	Date	
1:50m @ A1	January 2015	
Drawing Title		
Second Floor Plan		
Drawn by PC	Job Number 2079	Date 15/01/2015
Checked by ELS	Z079 SECOND FLOOR PLAN	Time 15:16
Web Site HTTP://www.els-woking.co.uk Email info@els-woking.co.uk		