



part second floor as existing

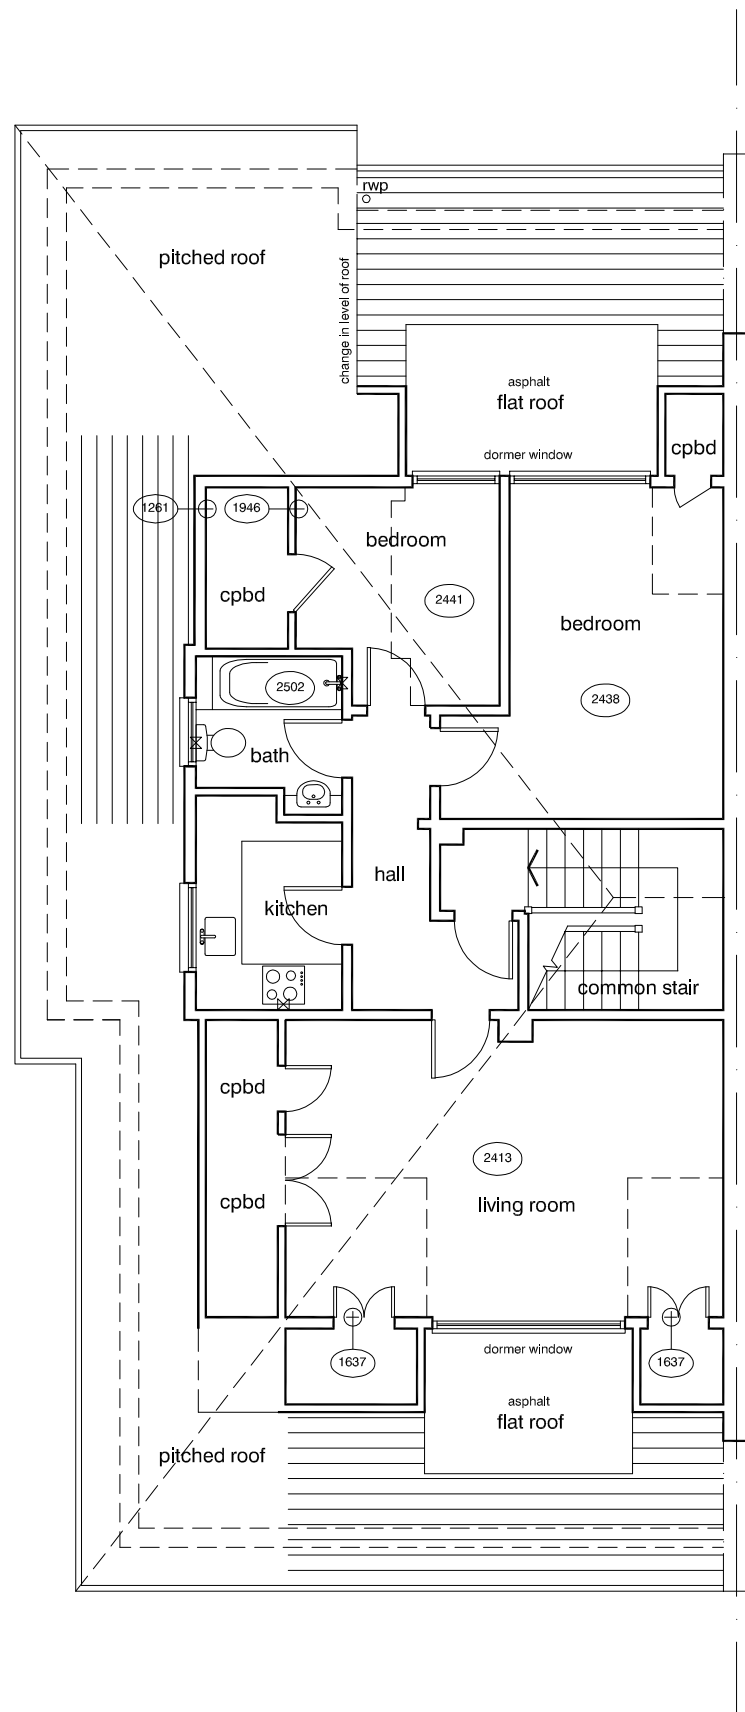

third floor plan existing

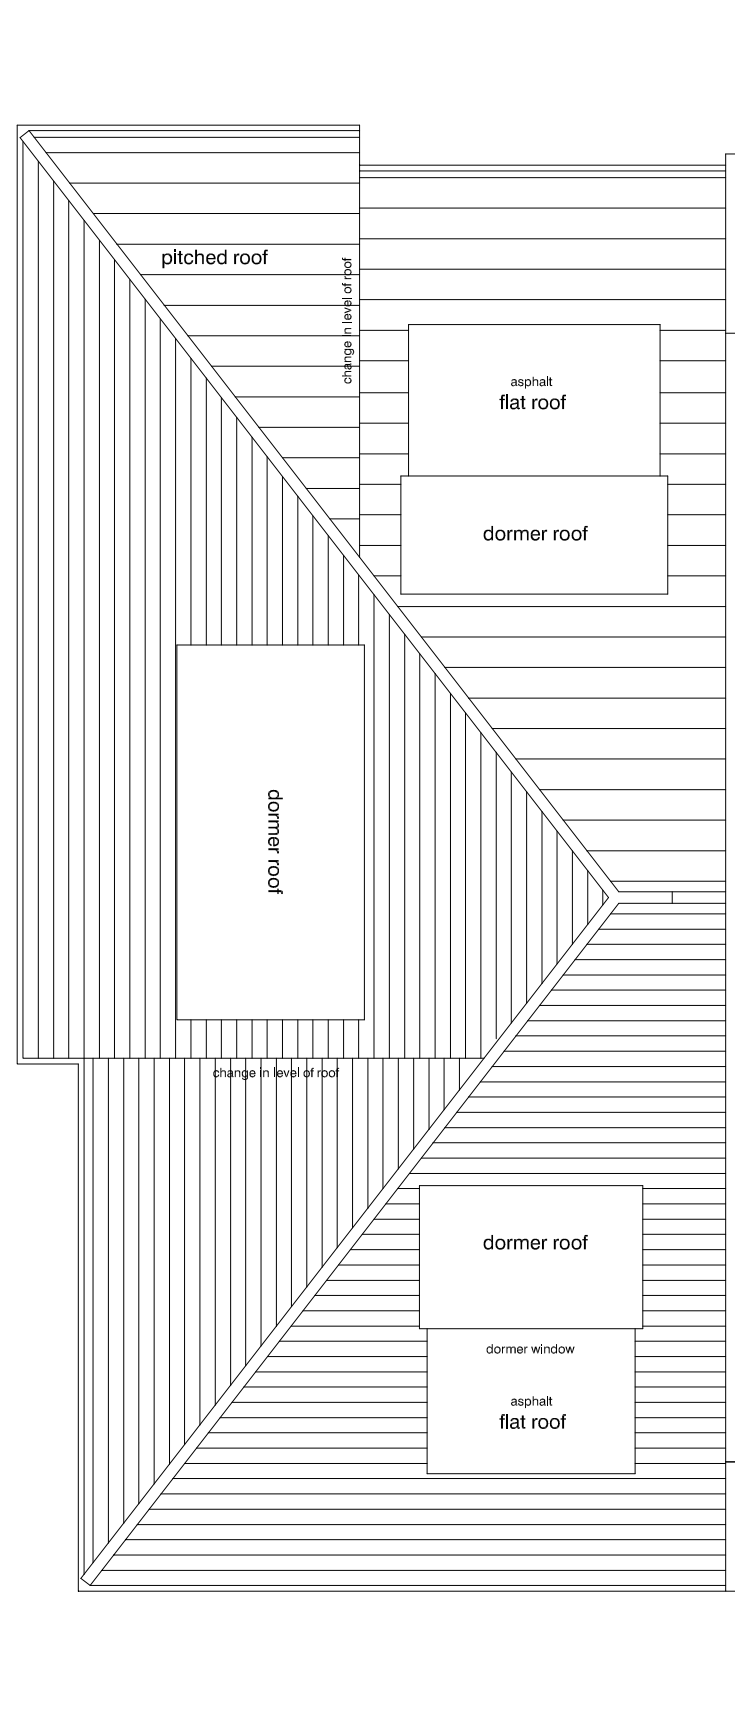


roof plan existing

0 1 2 3 4 5 6 metres



scales 1:50 @ A1
1:100 @ A3

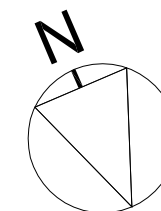

DVM
ARCHITECTS

4a Murray Street . London . NW1 9RE
Telephone 0207 485 2121 . Facsimile 0207 267 2527
e-mail: studio@dvmarch.com

Client
Mrs and Mrs Cumberland

Project
47 Belsize Park Gardens
London NW3

Title
Floor and Roof Plans
as existing

Scale	Date	Job No.	
1:100	29.07.14	1856	
Drawing No.	Rev.		
1856-03	A		

All dimensions are to be checked on site.
© This drawing is copyright and remains the property of David & Victoria Mercer at all times and may not be reproduced in part or whole without written consent.