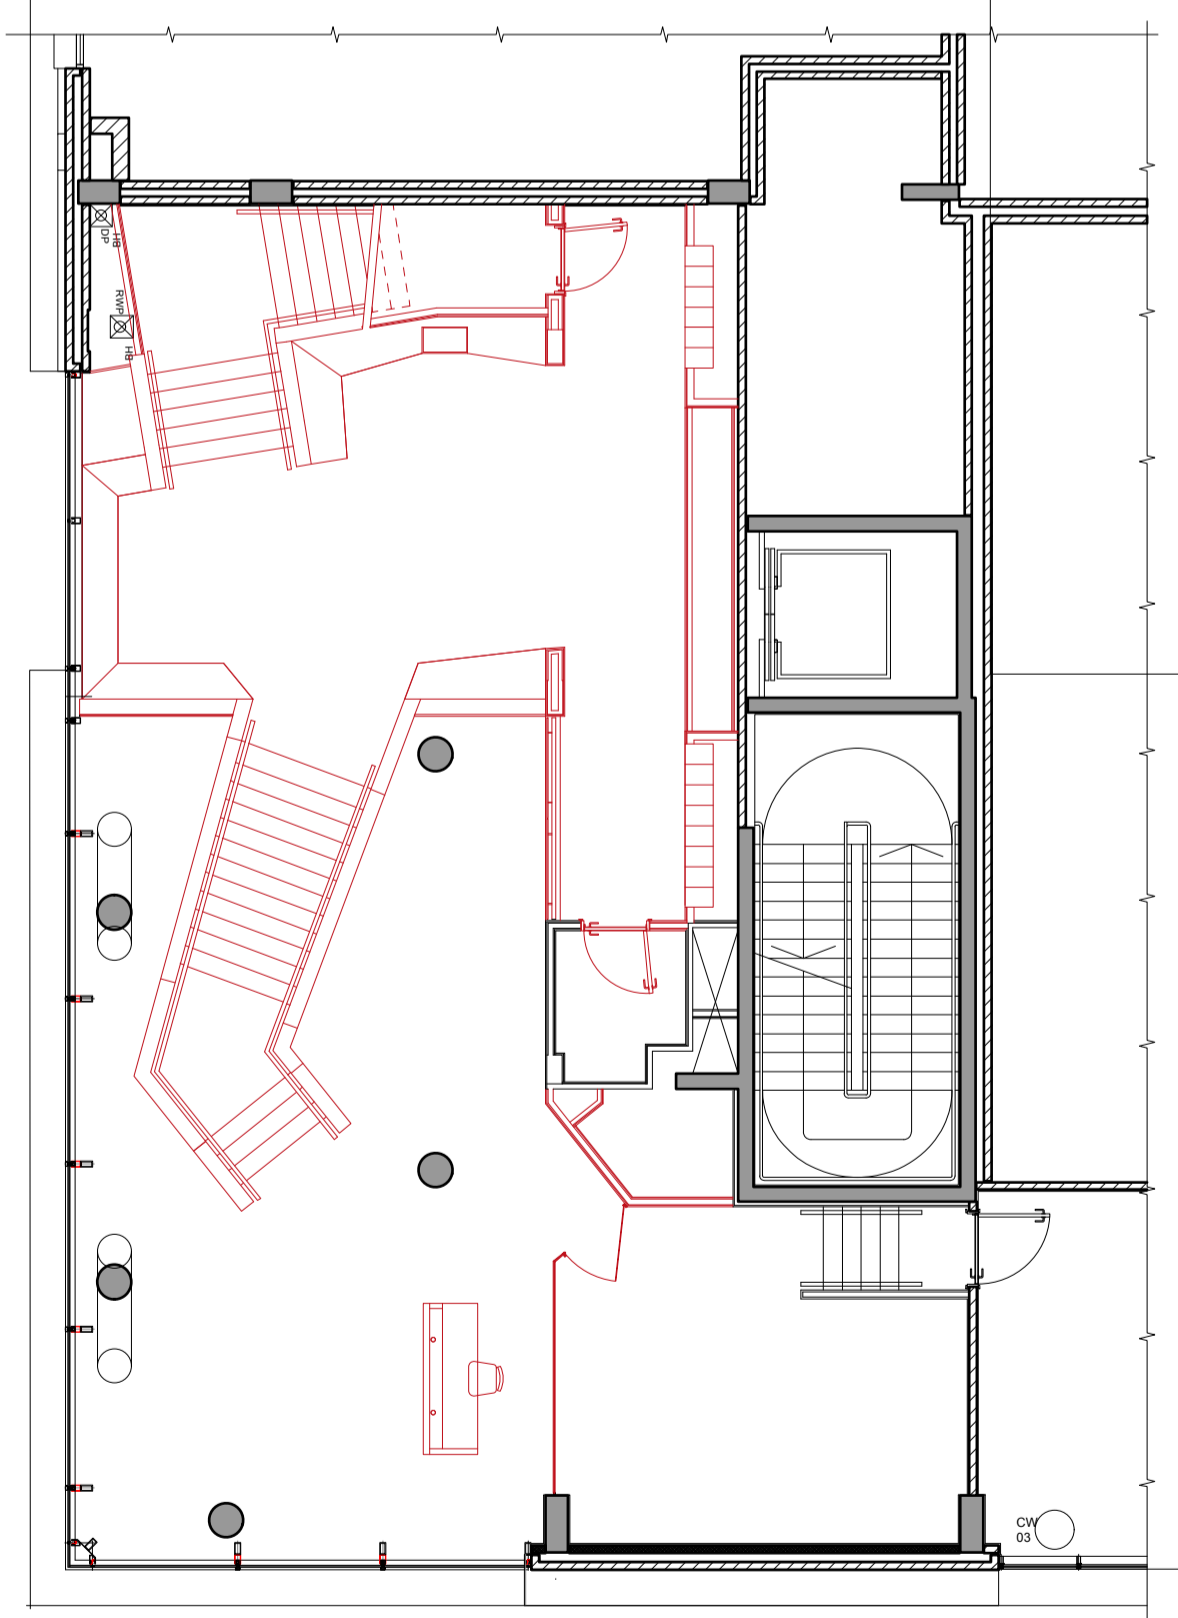

 RED INDICATES EXISTING AREAS TO BE CAREFULLY REMOVED



PLANNING ISSUE

Rev	Date	Description	By	Chkd	App

THE COPYRIGHT DESIGN AND PATENTS ACT 1988 THIS DRAWING IS THE COPYRIGHT OF
 TIGG COLL ARCHITECTS LTD AND MUST NOT BE COPIED OR REPRODUCED IN WHOLE OR
 PART, BY ANY METHOD WHATSOEVER, WITHOUT THE PRIOR WRITTEN APPROVAL OF
 TIGG COLL ARCHITECTS LTD

ALL SETTING OUT MUST BE CHECKED ONSITE
 ALL LEVELS MUST BE CHECKED ONSITE
 ALL DIMENSIONS MUST BE CHECKED ONSITE
 DO NOT SCALE FROM THIS DRAWING
 THIS DRAWING MUST NOT BE USED ONSITE UNLESS ISSUED FOR CONSTRUCTION

TIGG+COLL ARCHITECTS
 UNIT L17, THE OLD LABORATORIES
 THE OLD GAS WORKS, 2 MICHAEL ROAD
 LONDON, SW6 2AD
 E: INFO@TIGGCOLLARCHITECTS.COM
 T: 020 3170 6125
 TIGGCOLLARCHITECTS.COM

Project		Nido West Hampstead, Blackburn Road	
Title		Existing Mezzanine Floor Plan	
Date	Scale [A3] 1:200 Scale [A1] 1:100	Drawing no.	Rev.
11.06.15		190 - 012	-