
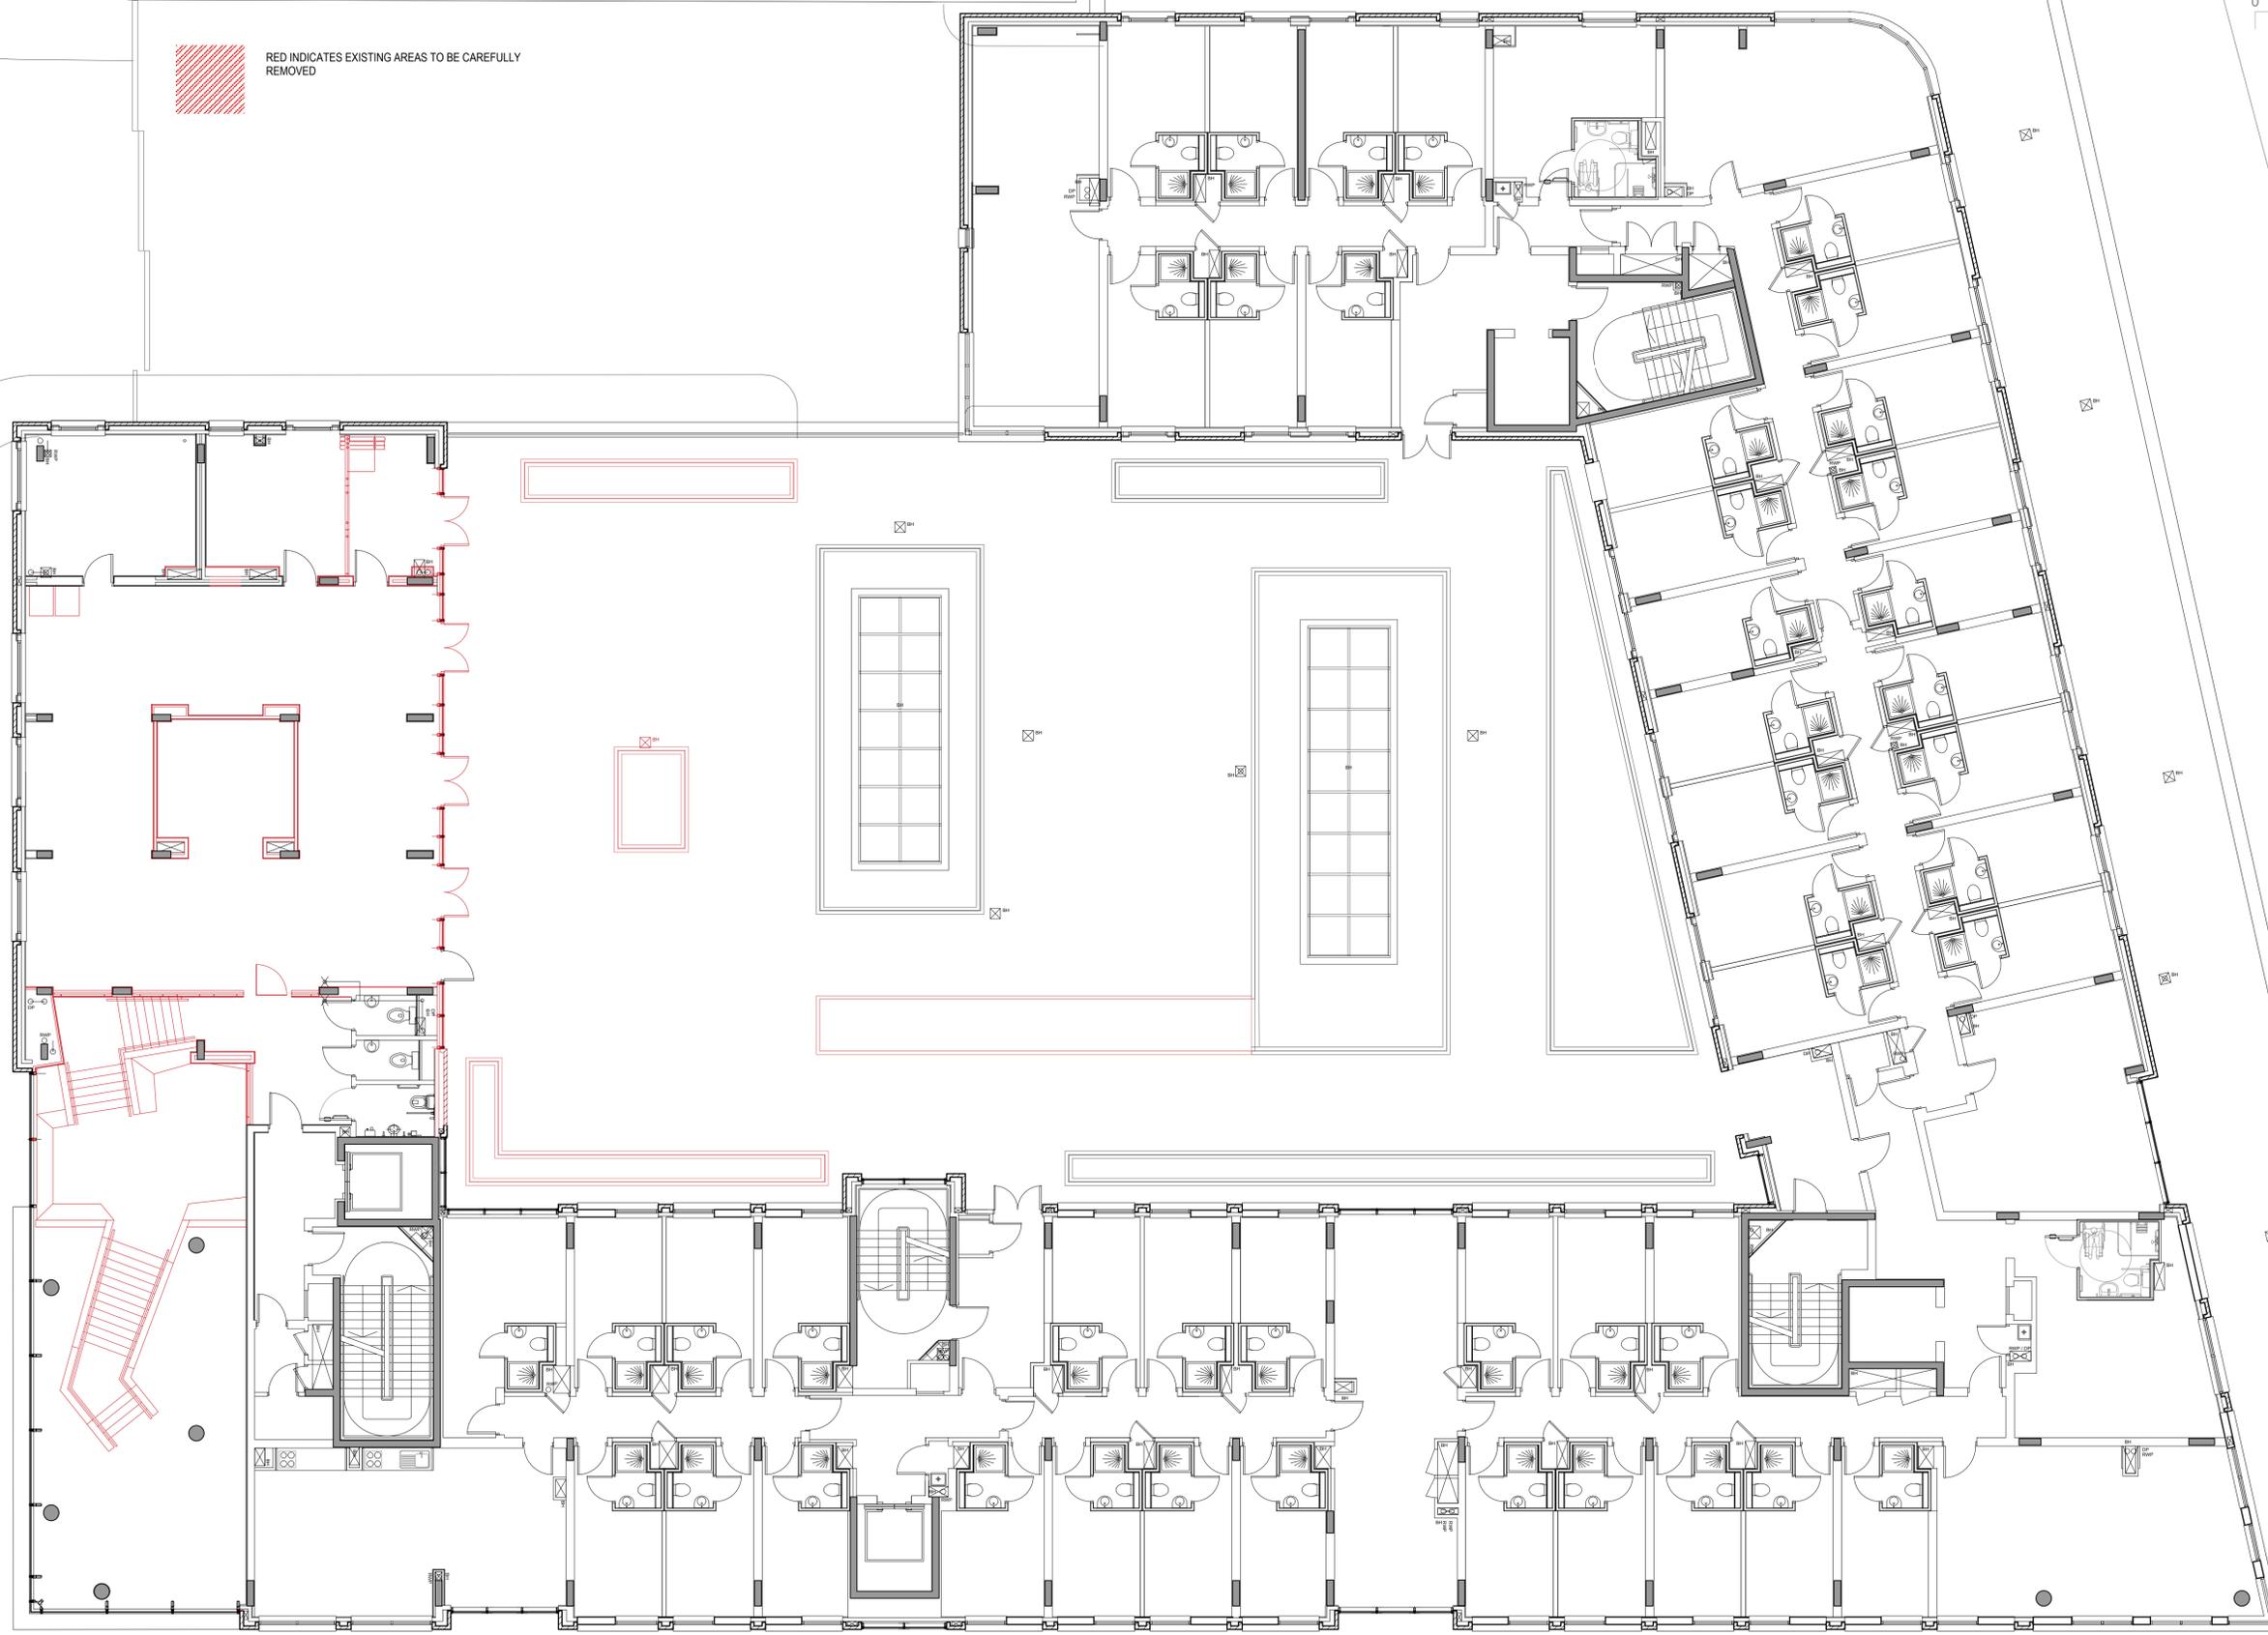


RED INDICATES EXISTING AREAS TO BE CAREFULLY REMOVED

0 5 6 7 8 9 10 M

 

PLANNING ISSUE

| Rev | Date | Description | By | Chkd | App |
|-----|------|-------------|----|------|-----|
| | | | | | |
| | | | | | |
THE COPYRIGHT DESIGN AND PATENTS ACT 1988 THIS DRAWING IS THIS COPYRIGHT OF TIGG COLL ARCHITECTS LTD AND MUST NOT BE COPIED OR REPRODUCED IN WHOLE OR PART, BY ANY METHOD WHATSOEVER, WITHOUT THE PRIOR WRITTEN APPROVAL OF TIGG COLL ARCHITECTS LTD

ALL SETTING OUT MUST BE CHECKED ONSITE
 ALL LEVELS MUST BE CHECKED ONSITE
 ALL DIMENSIONS MUST BE CHECKED ONSITE
 DO NOT SCALE FROM THIS DRAWING
 THIS DRAWING MUST NOT BE USED ONSITE UNLESS ISSUED FOR CONSTRUCTION

TIGG+COLL ARCHITECTS
 UNIT L17, THE OLD LABORATORIES
 THE OLD GAS WORKS, 2 MICHAEL ROAD
 LONDON, SW6 2AD
 E:INFO@TIGGCOLLARCHITECTS.COM
 T: 020 3170 6125
 TIGGCOLLARCHITECTS.COM

| | | | |
|----------|------------------|-------------------------------------|------|
| Project | | Nido West Hampstead, Blackburn Road | |
| Title | | Existing First Floor Plan | |
| Date | Scale [A3] 1:200 | Drawing no. | Rev. |
| 11.06.15 | Scale [A1] 1:100 | 190 - 013 | - |