


FOR PLANNING

rev	date	by	comment	chkd

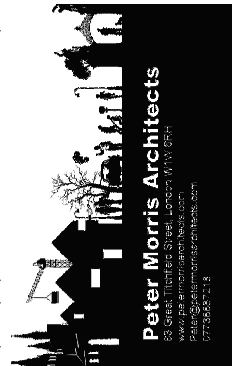

Client

Fiona

Job

20A Lupton Street  
London

Drawing Title


SITE

PLAN


Scale 1:1250 @ A3

Date	Drawn	Issued	Checked
31.03.2014	DP	PM	PM

Dwg. No.	Rev.
157	001

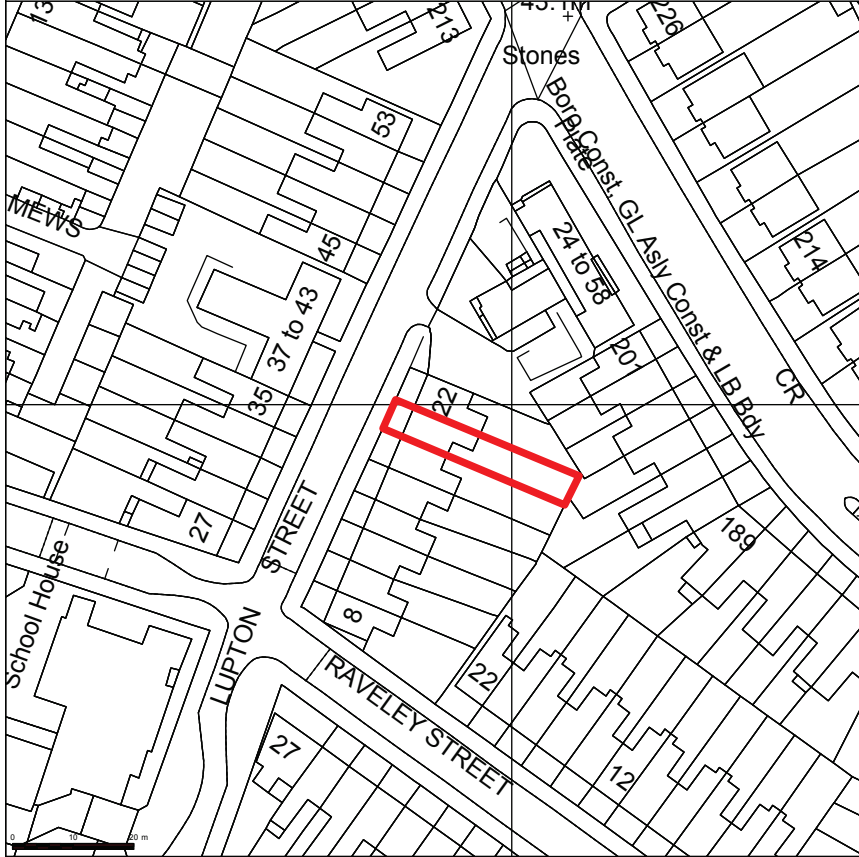

SITE PLAN 1:1250

 

SITE PLAN 1:500

