



FIRST FLOOR PLAN 1:100

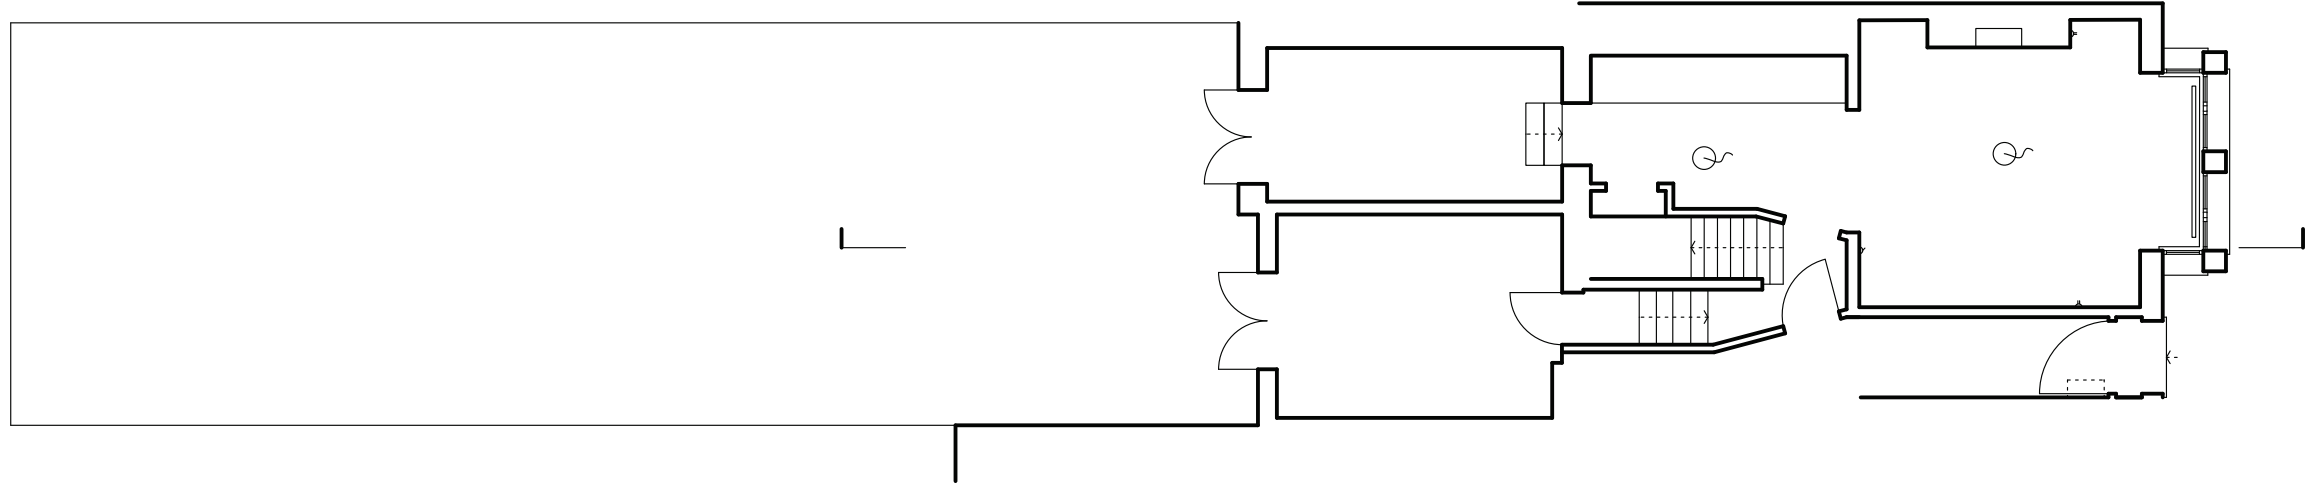

GROUND FLOOR PLAN 1:100

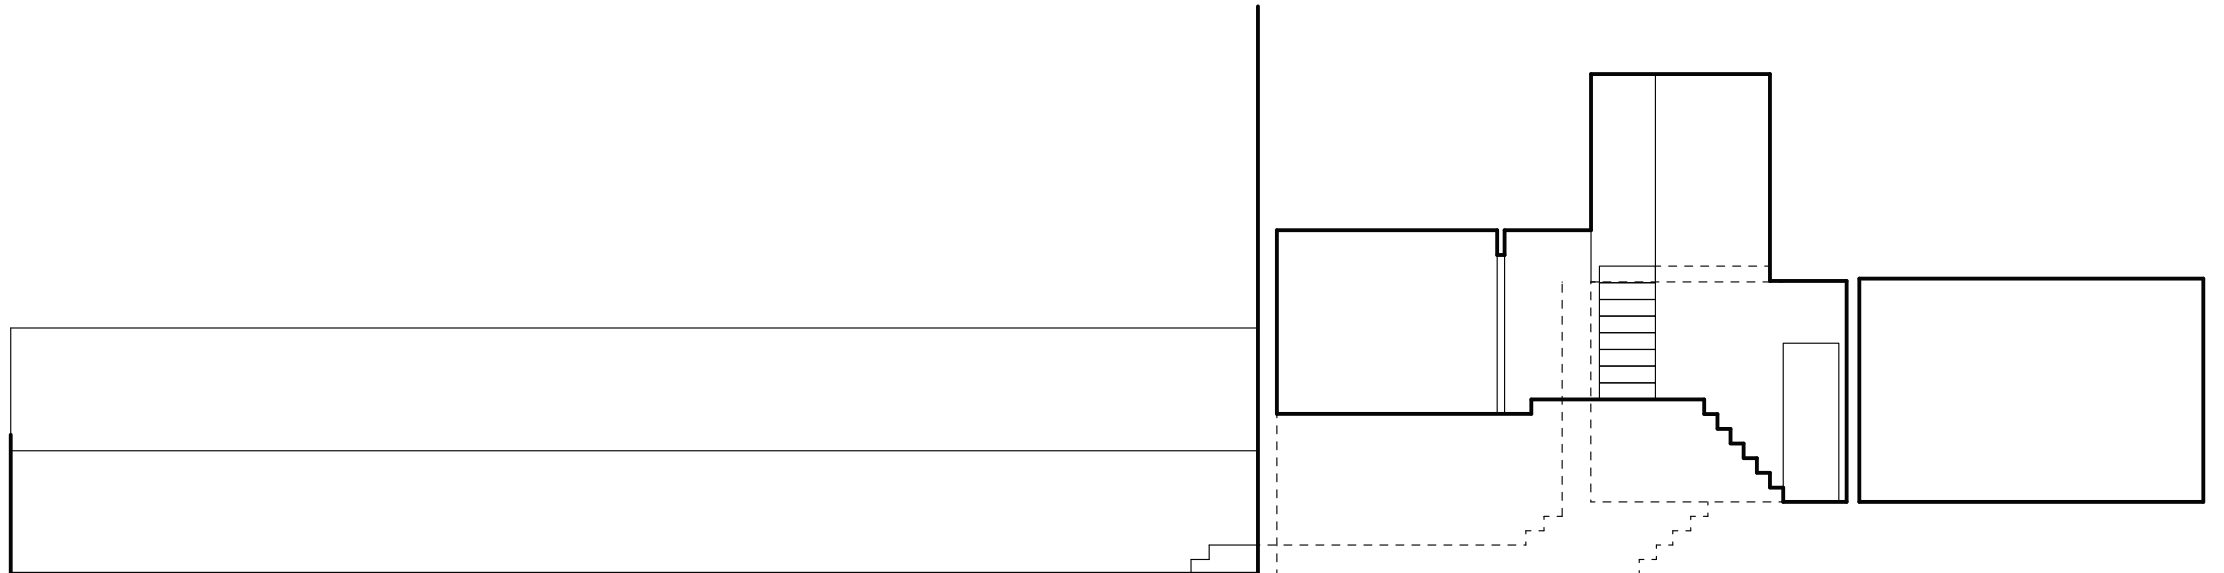

SECTION 1:100

FOR PLANNING

rev	date	by	comment	checked



Client  
Fiona

Job

20A Lupton Street  
London

Drawing Title  
EXISTING  
PLANS

Scale

1:100 @ A3

Date	Drawn	Issued	Checked
31.03.2014	DP	PM	PM

Dwg. No.	Rev.
157	002