


FOR PLANNING

rev	date	by	comment	checked



Peter Morris Architects
83 South Thistle Street, London W1V 1PH
Phone: 020 7368 2222
Fax: 020 7368 2223
www.petermorrisarchitects.com

Client
Fiona

Job


20A Lupton Street
London

Drawing Title
PROPOSED
REAR ELEVATION

Scale
1:50 @ A3


Date	31.03.2014	Drawn	DP	Issued	PM	Checked	PM
------	------------	-------	----	--------	----	---------	----

Dwg. No.	157	Rev.	030
----------	-----	------	-----

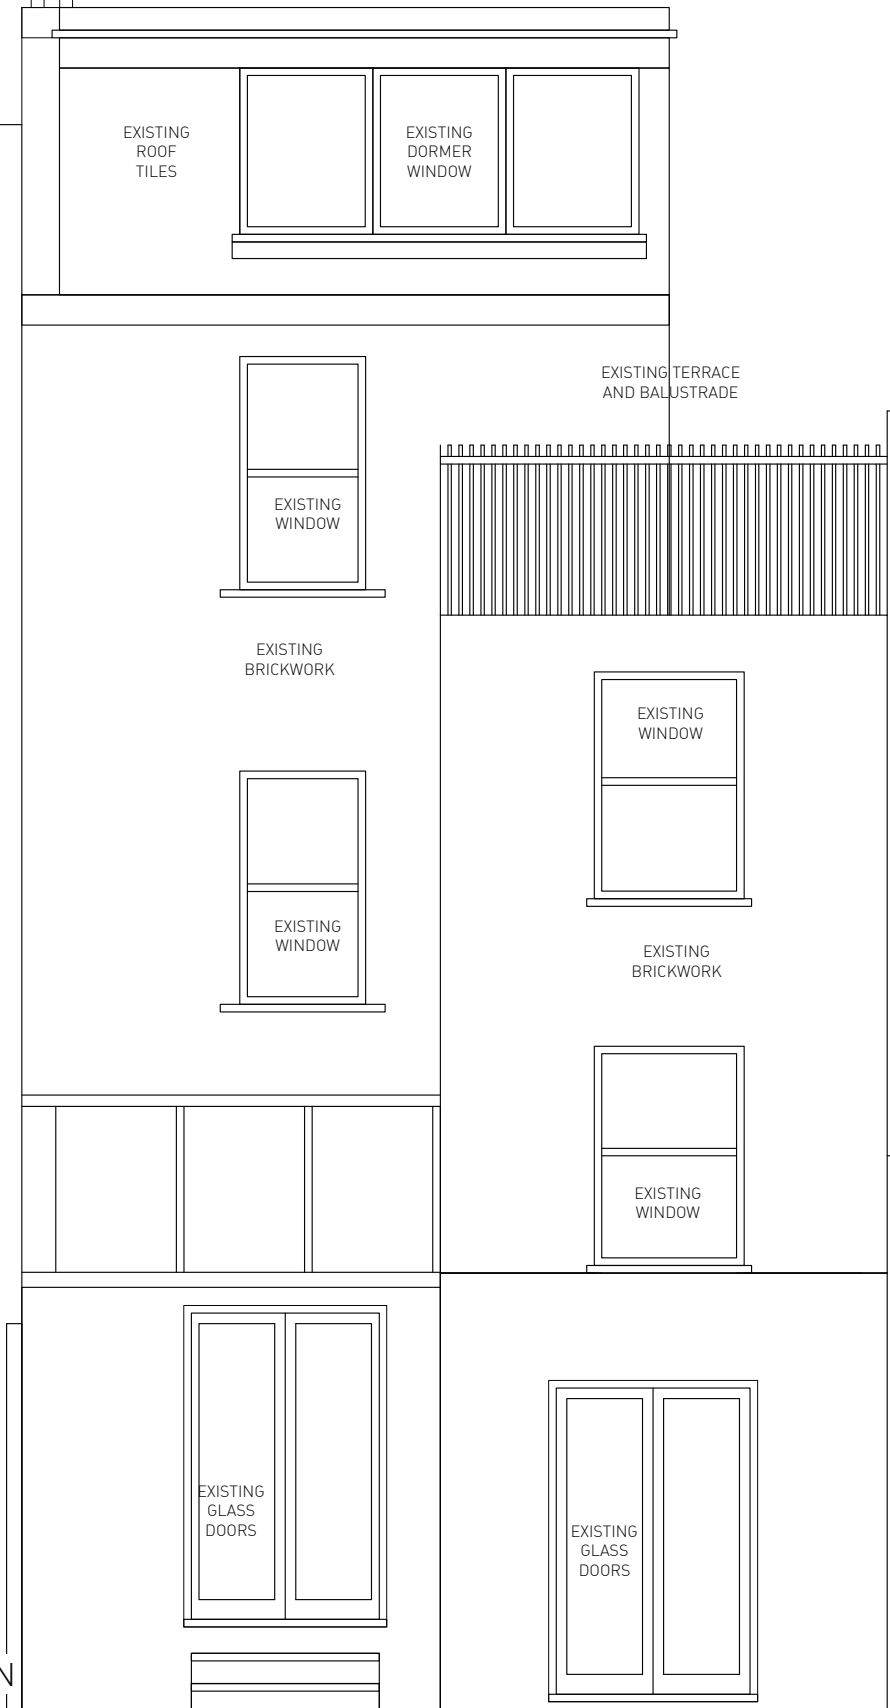

EXISTING REAR ELEVATION

2830

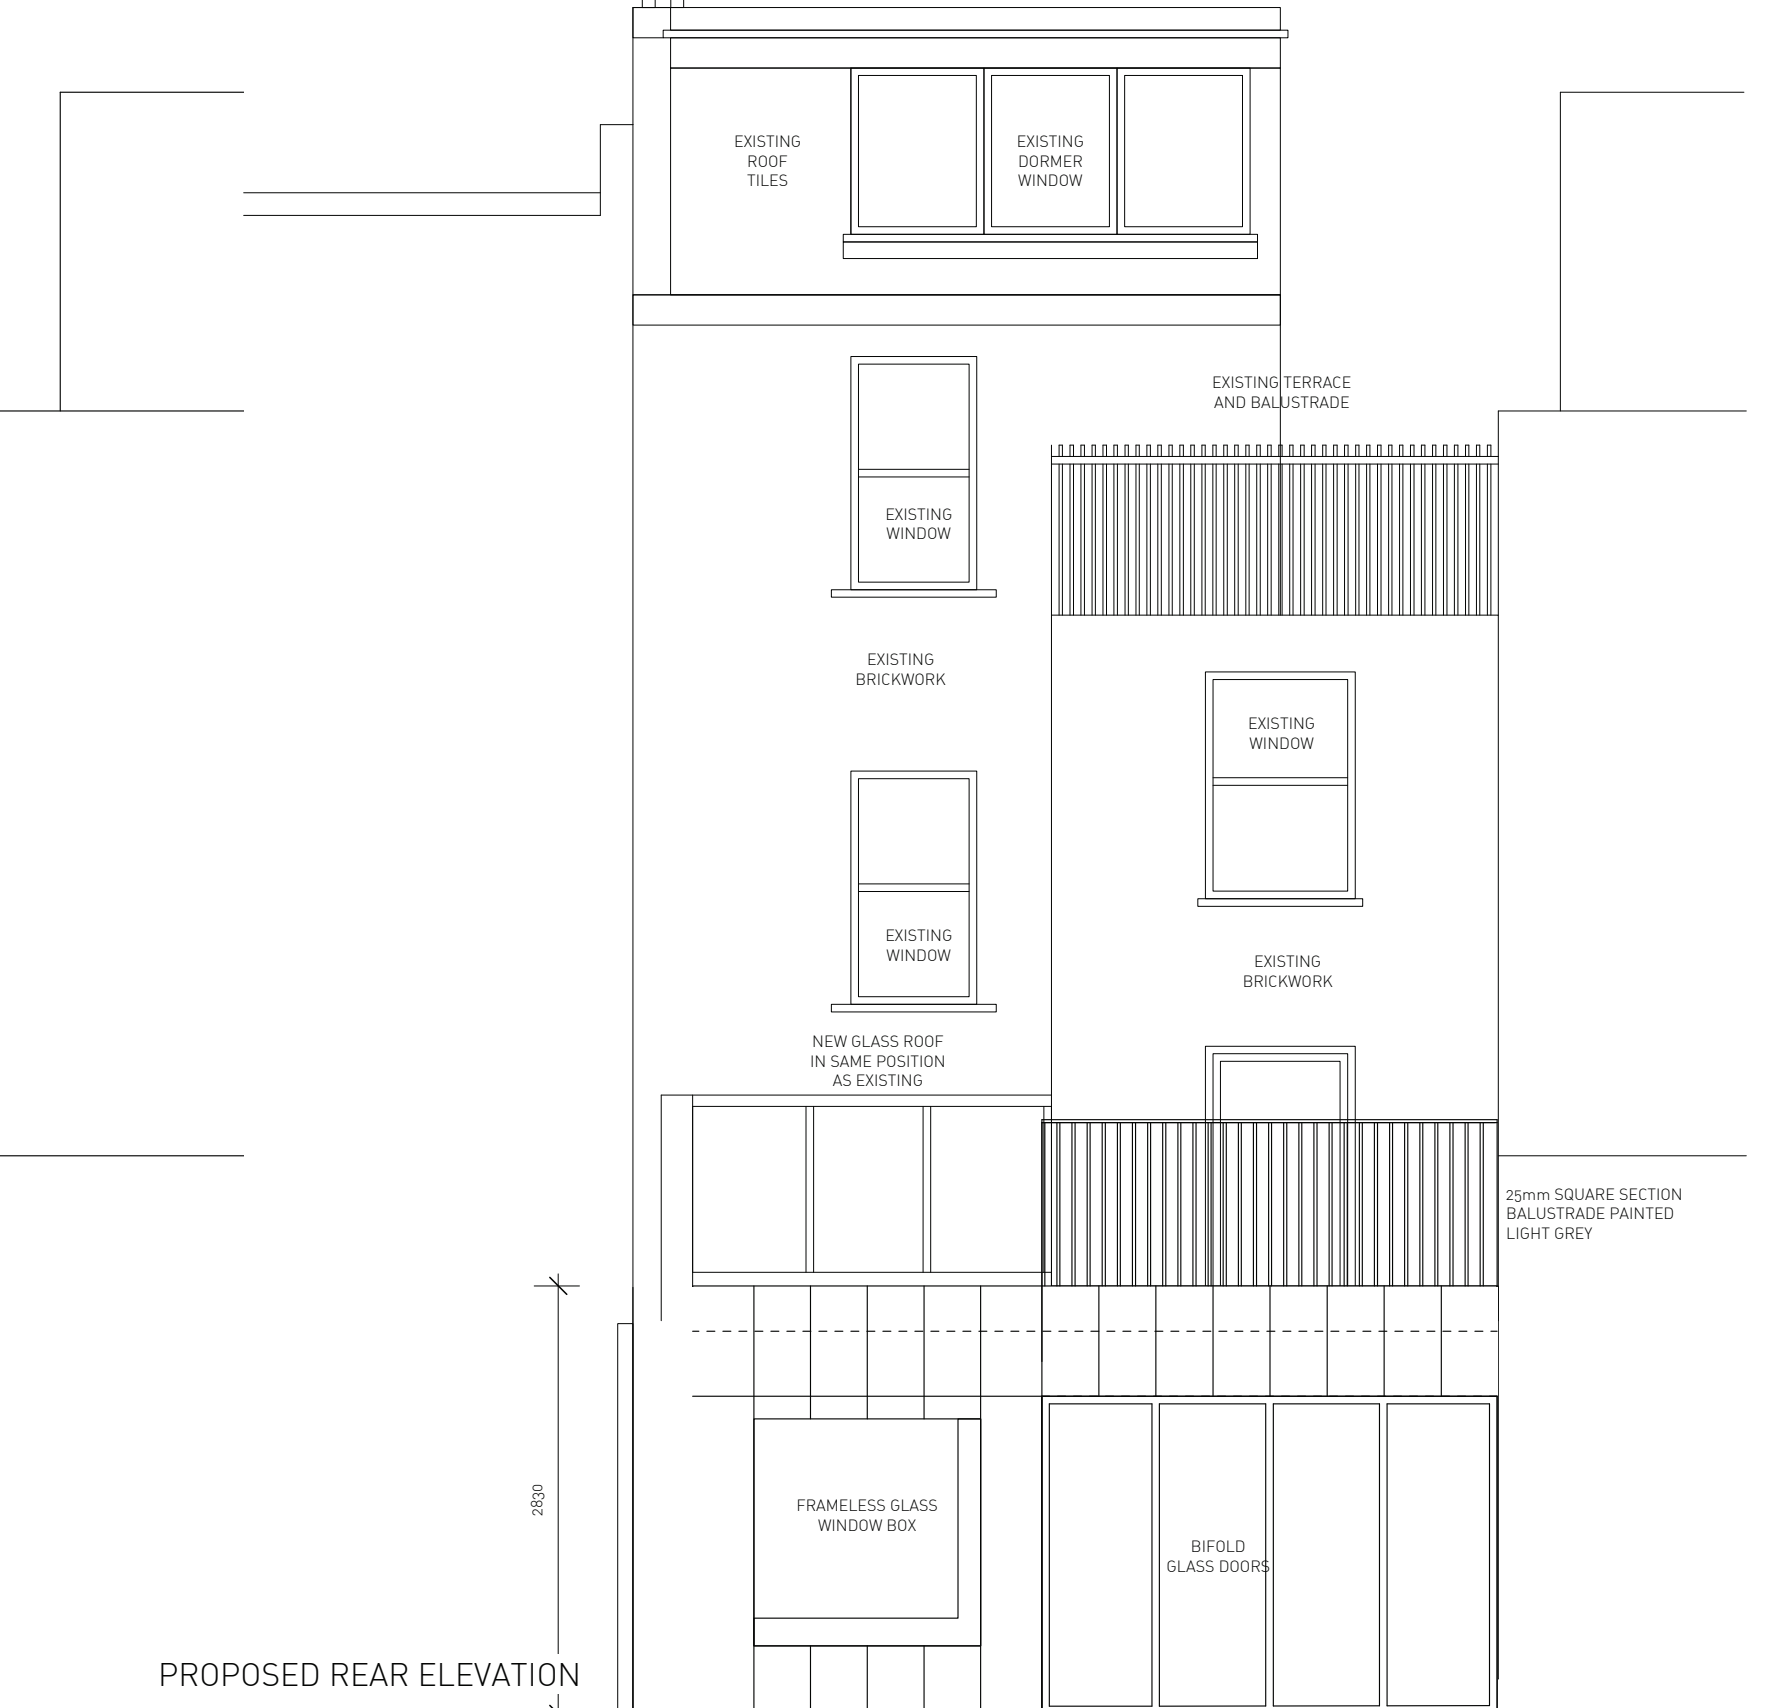

PROPOSED REAR ELEVATION

2830