


NEIGHBORING PROPOERTY

These plans are project and site specific and shall only be used for their intended purpose unless otherwise permitted by written consent of Brian O'Reilly Architects.
Do NOT scale from these drawings.

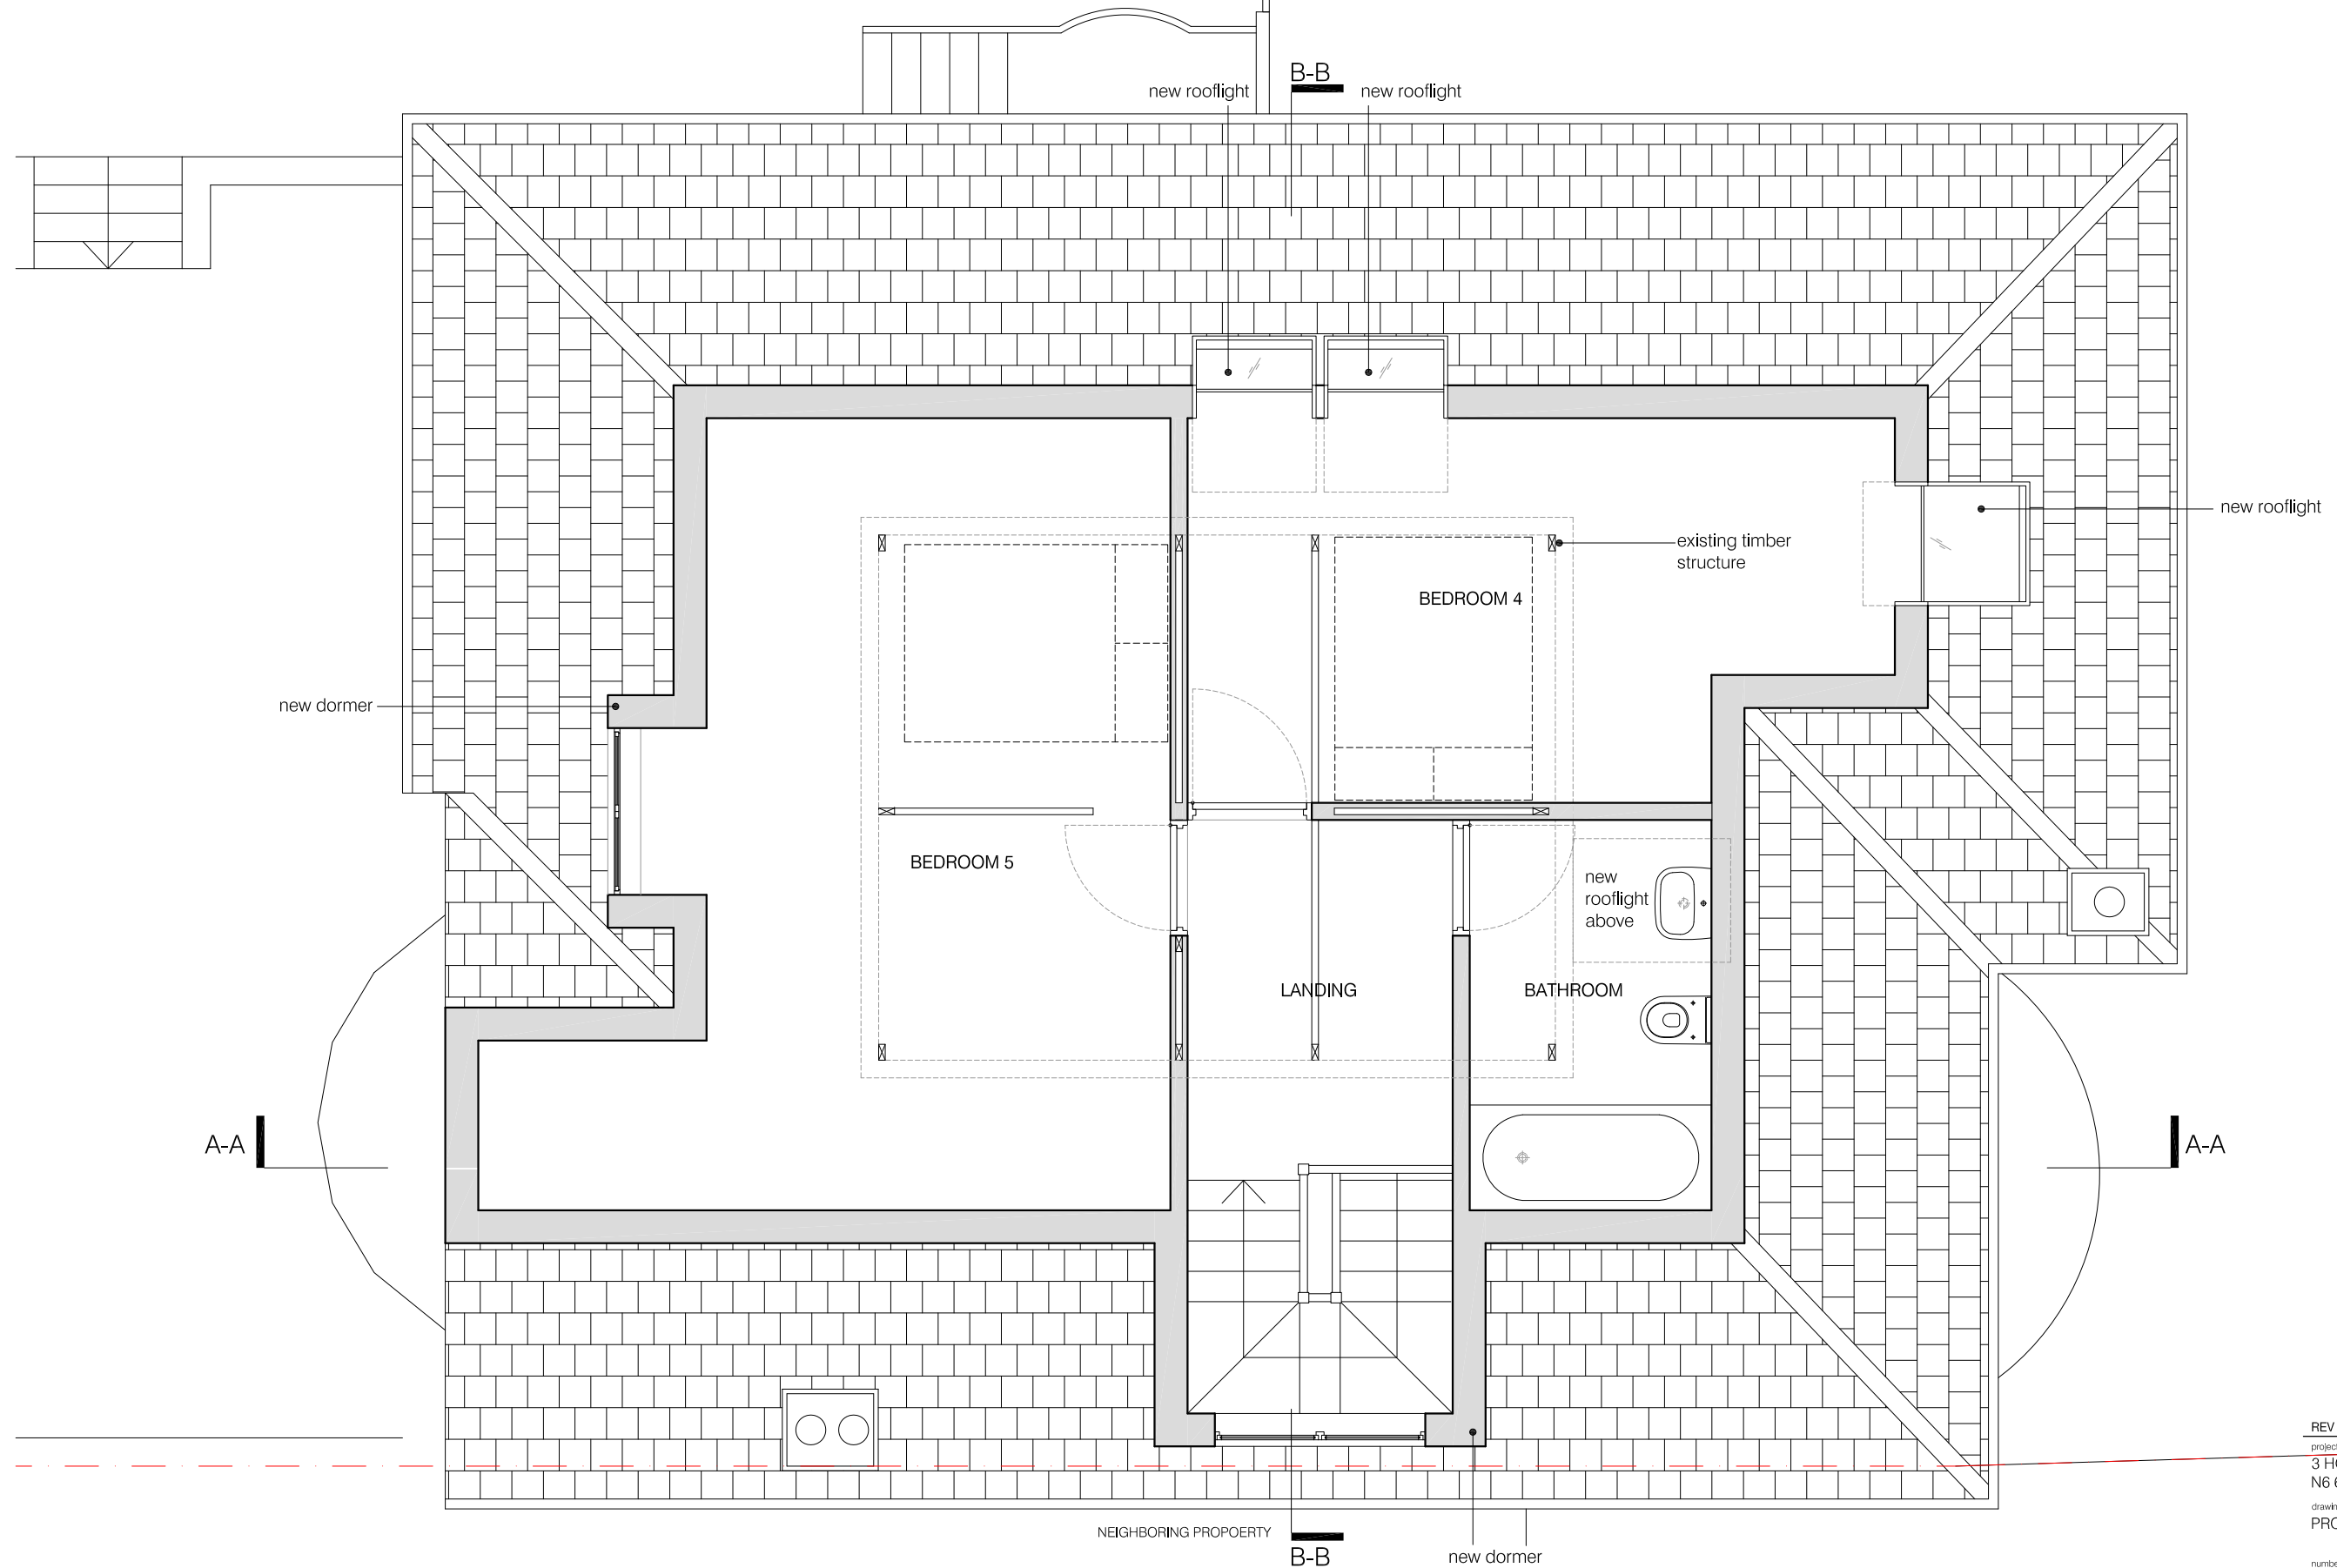

A-A

A-A

LANDING

BATHROOM

BEDROOM 4

BEDROOM 5

B-B

new dormer

NEIGHBORING PROPOERTY

new rooflight

B-B

new rooflight


existing timber structure

new rooflight

new rooflight above

new dormer

01 PROPOSED LOFT PLAN
scale 1:50

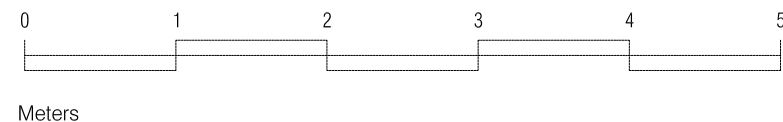

REV A - 03.06.2015
project
3 HOLLY LODGE GARDENS
N6 6AA
drawing
PROPOSED LOFT PLAN
number
392-103-P
scale
1:50@A3
date
23.03.2015
revision
PLANNING/REV A
BRIAN O'REILLY ARCHITECTS
31 Oval Road LONDON NW1 7EA
Tel: +44 (0)20 7267 1184
www.brianoreillyarchitects.com
mail@brianoreillyarchitects.com

NEIGHBORING PROPOERTY

These plans are project and site specific and shall only be used for their intended purpose unless otherwise permitted by written consent of Brian O'Reilly Architects.
Do NOT scale from these drawings.

new rooflight

B-B

new rooflight

new rooflight

new rooflight

new dormer

A-A

A-A

NEIGHBORING PROPOERTY

B-B

new dormer

REV A - 03.06.2015

project
3 HOLLY LODGE GARDENS
N6 6AA


drawing
PROPOSED ROOF PLAN

number	date
392-104-P	23.03.2015
scale	revision
1:50@A3	PLANNING/REV A

BRIAN O'REILLY ARCHITECTS

31 Oval Road LONDON NW1 7EA
Tel: +44 (0)20 7267 1184
www.brianoreillyarchitects.com
mail@brianoreillyarchitects.com


01 PROPOSED ROOF PLAN
scale 1:50

 

Meters




01 PROPOSED FRONT ELEVATION
scale 1:50


 



Meters



01 PROPOSED REAR ELEVATION
scale 1:50

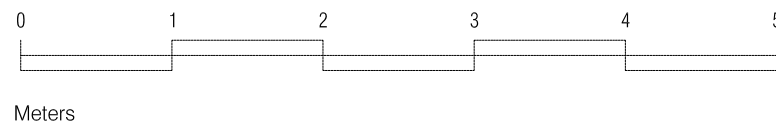

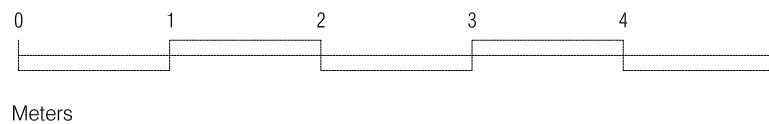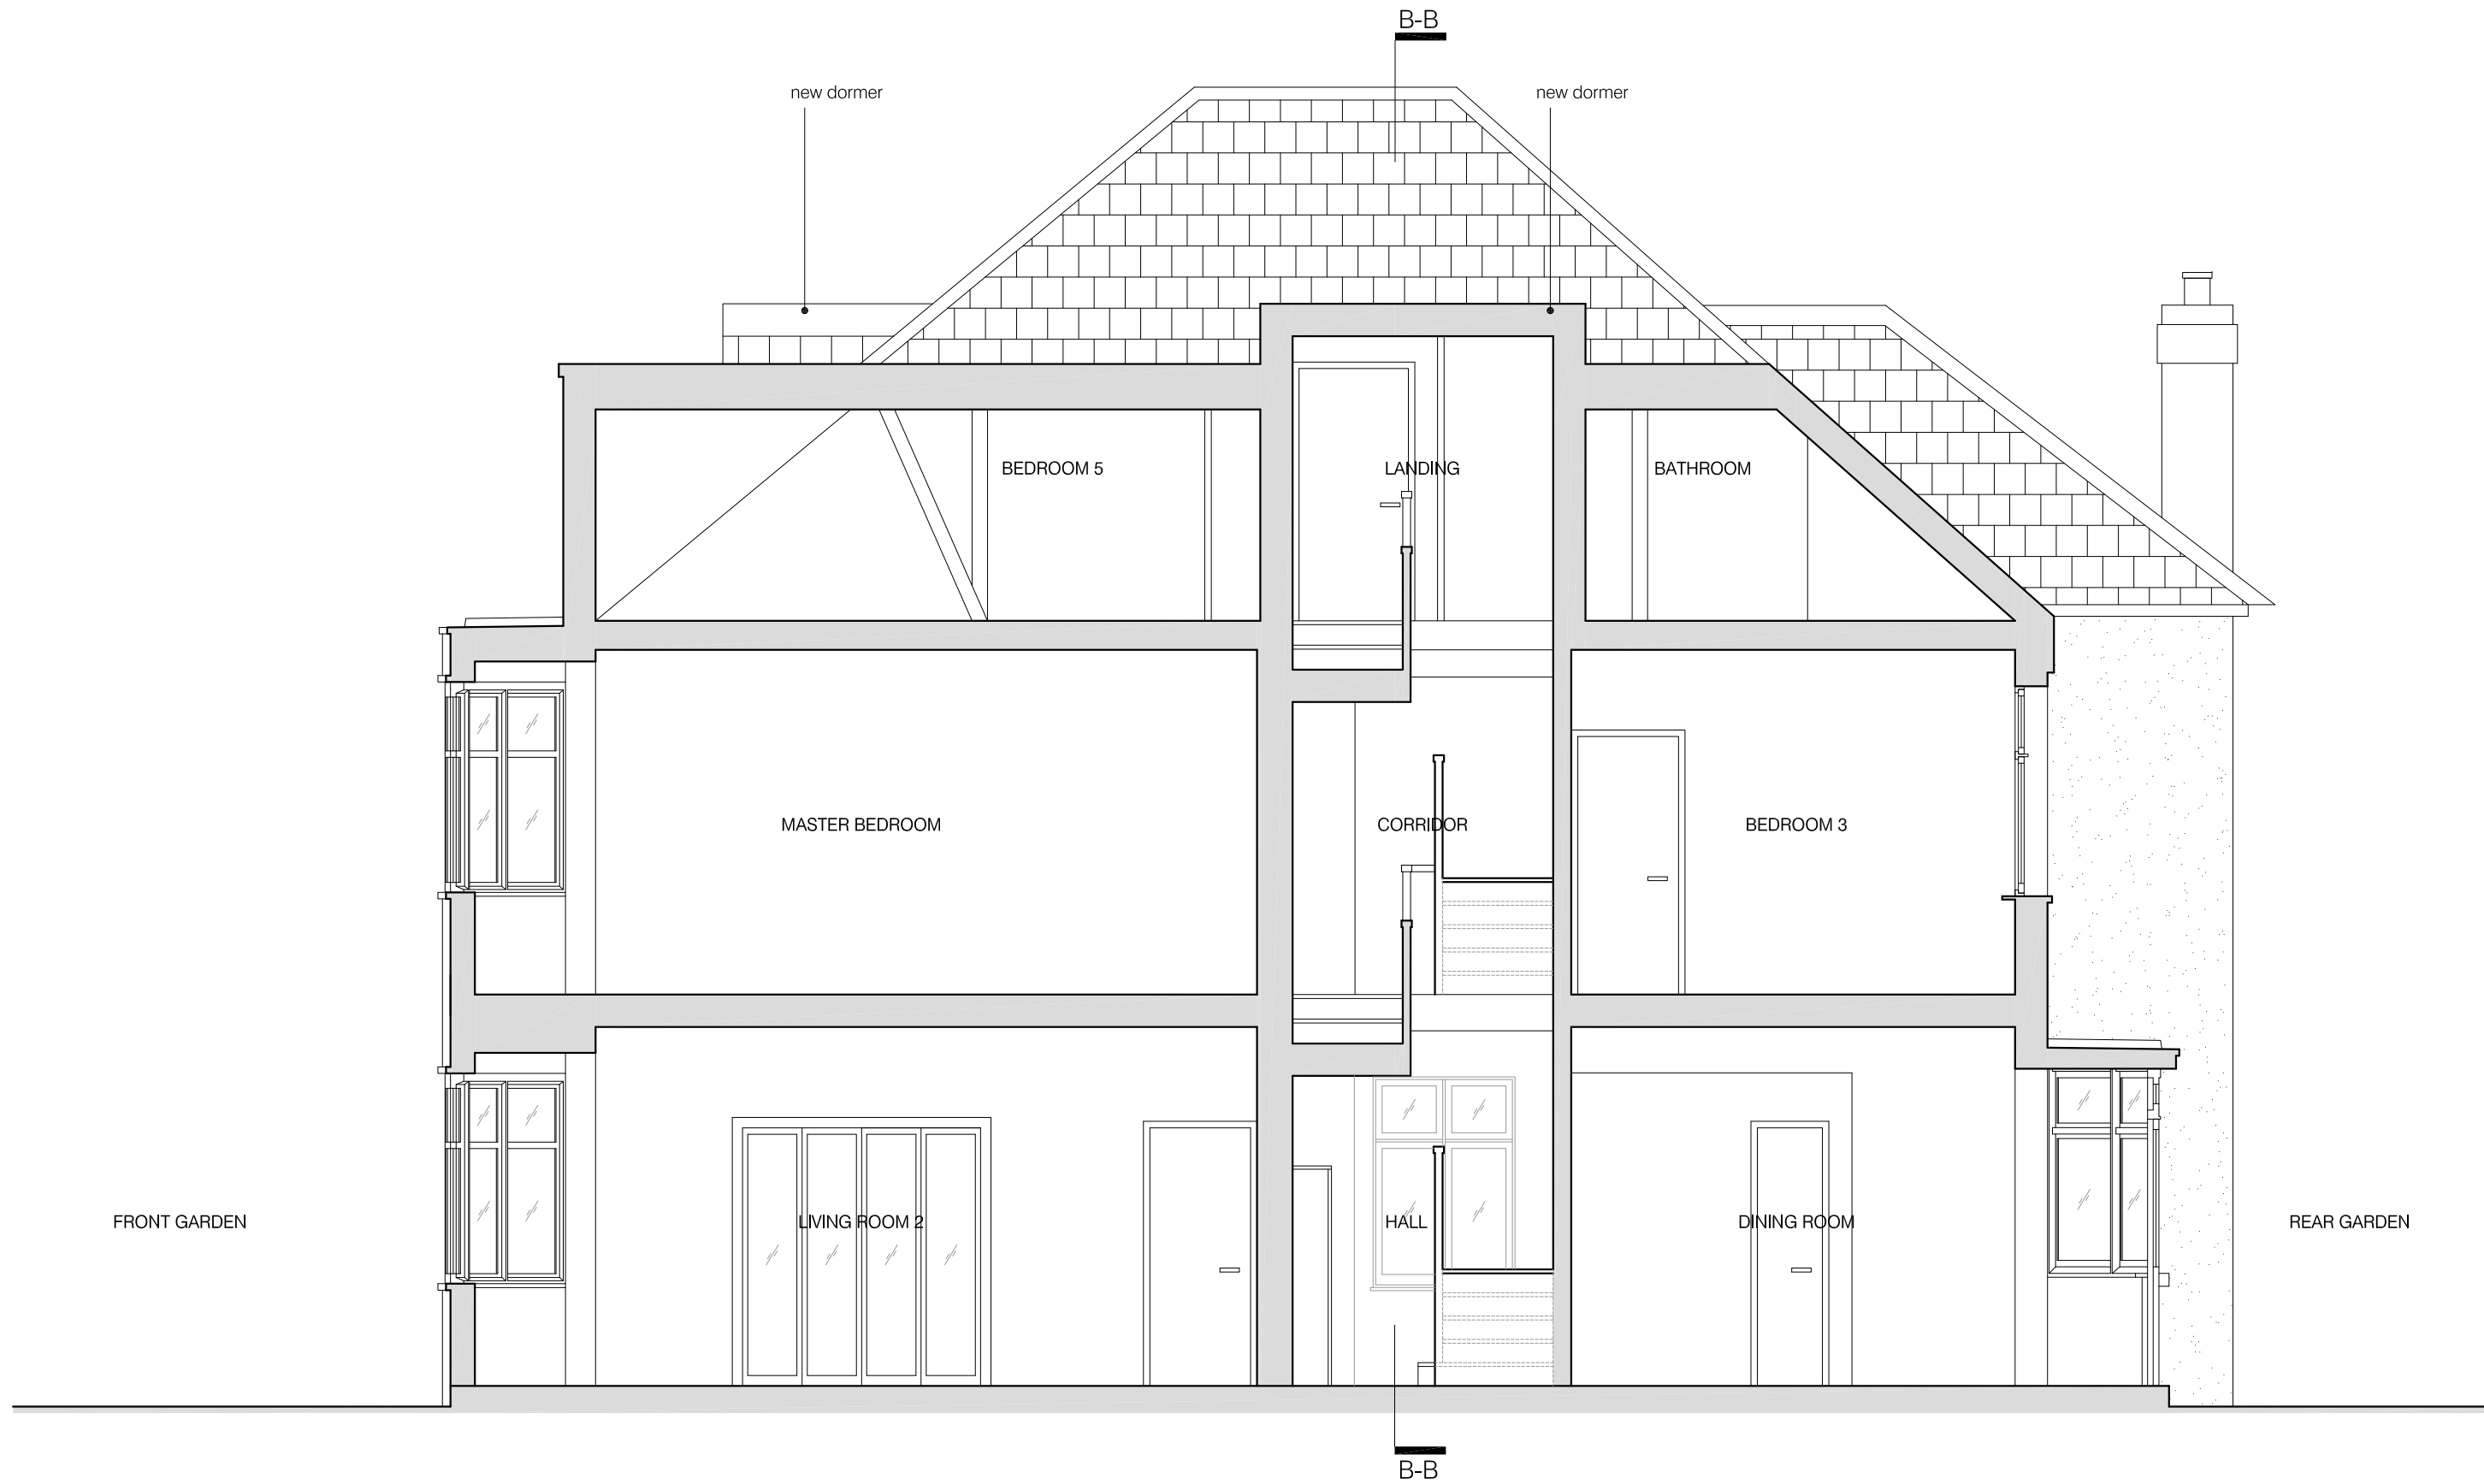

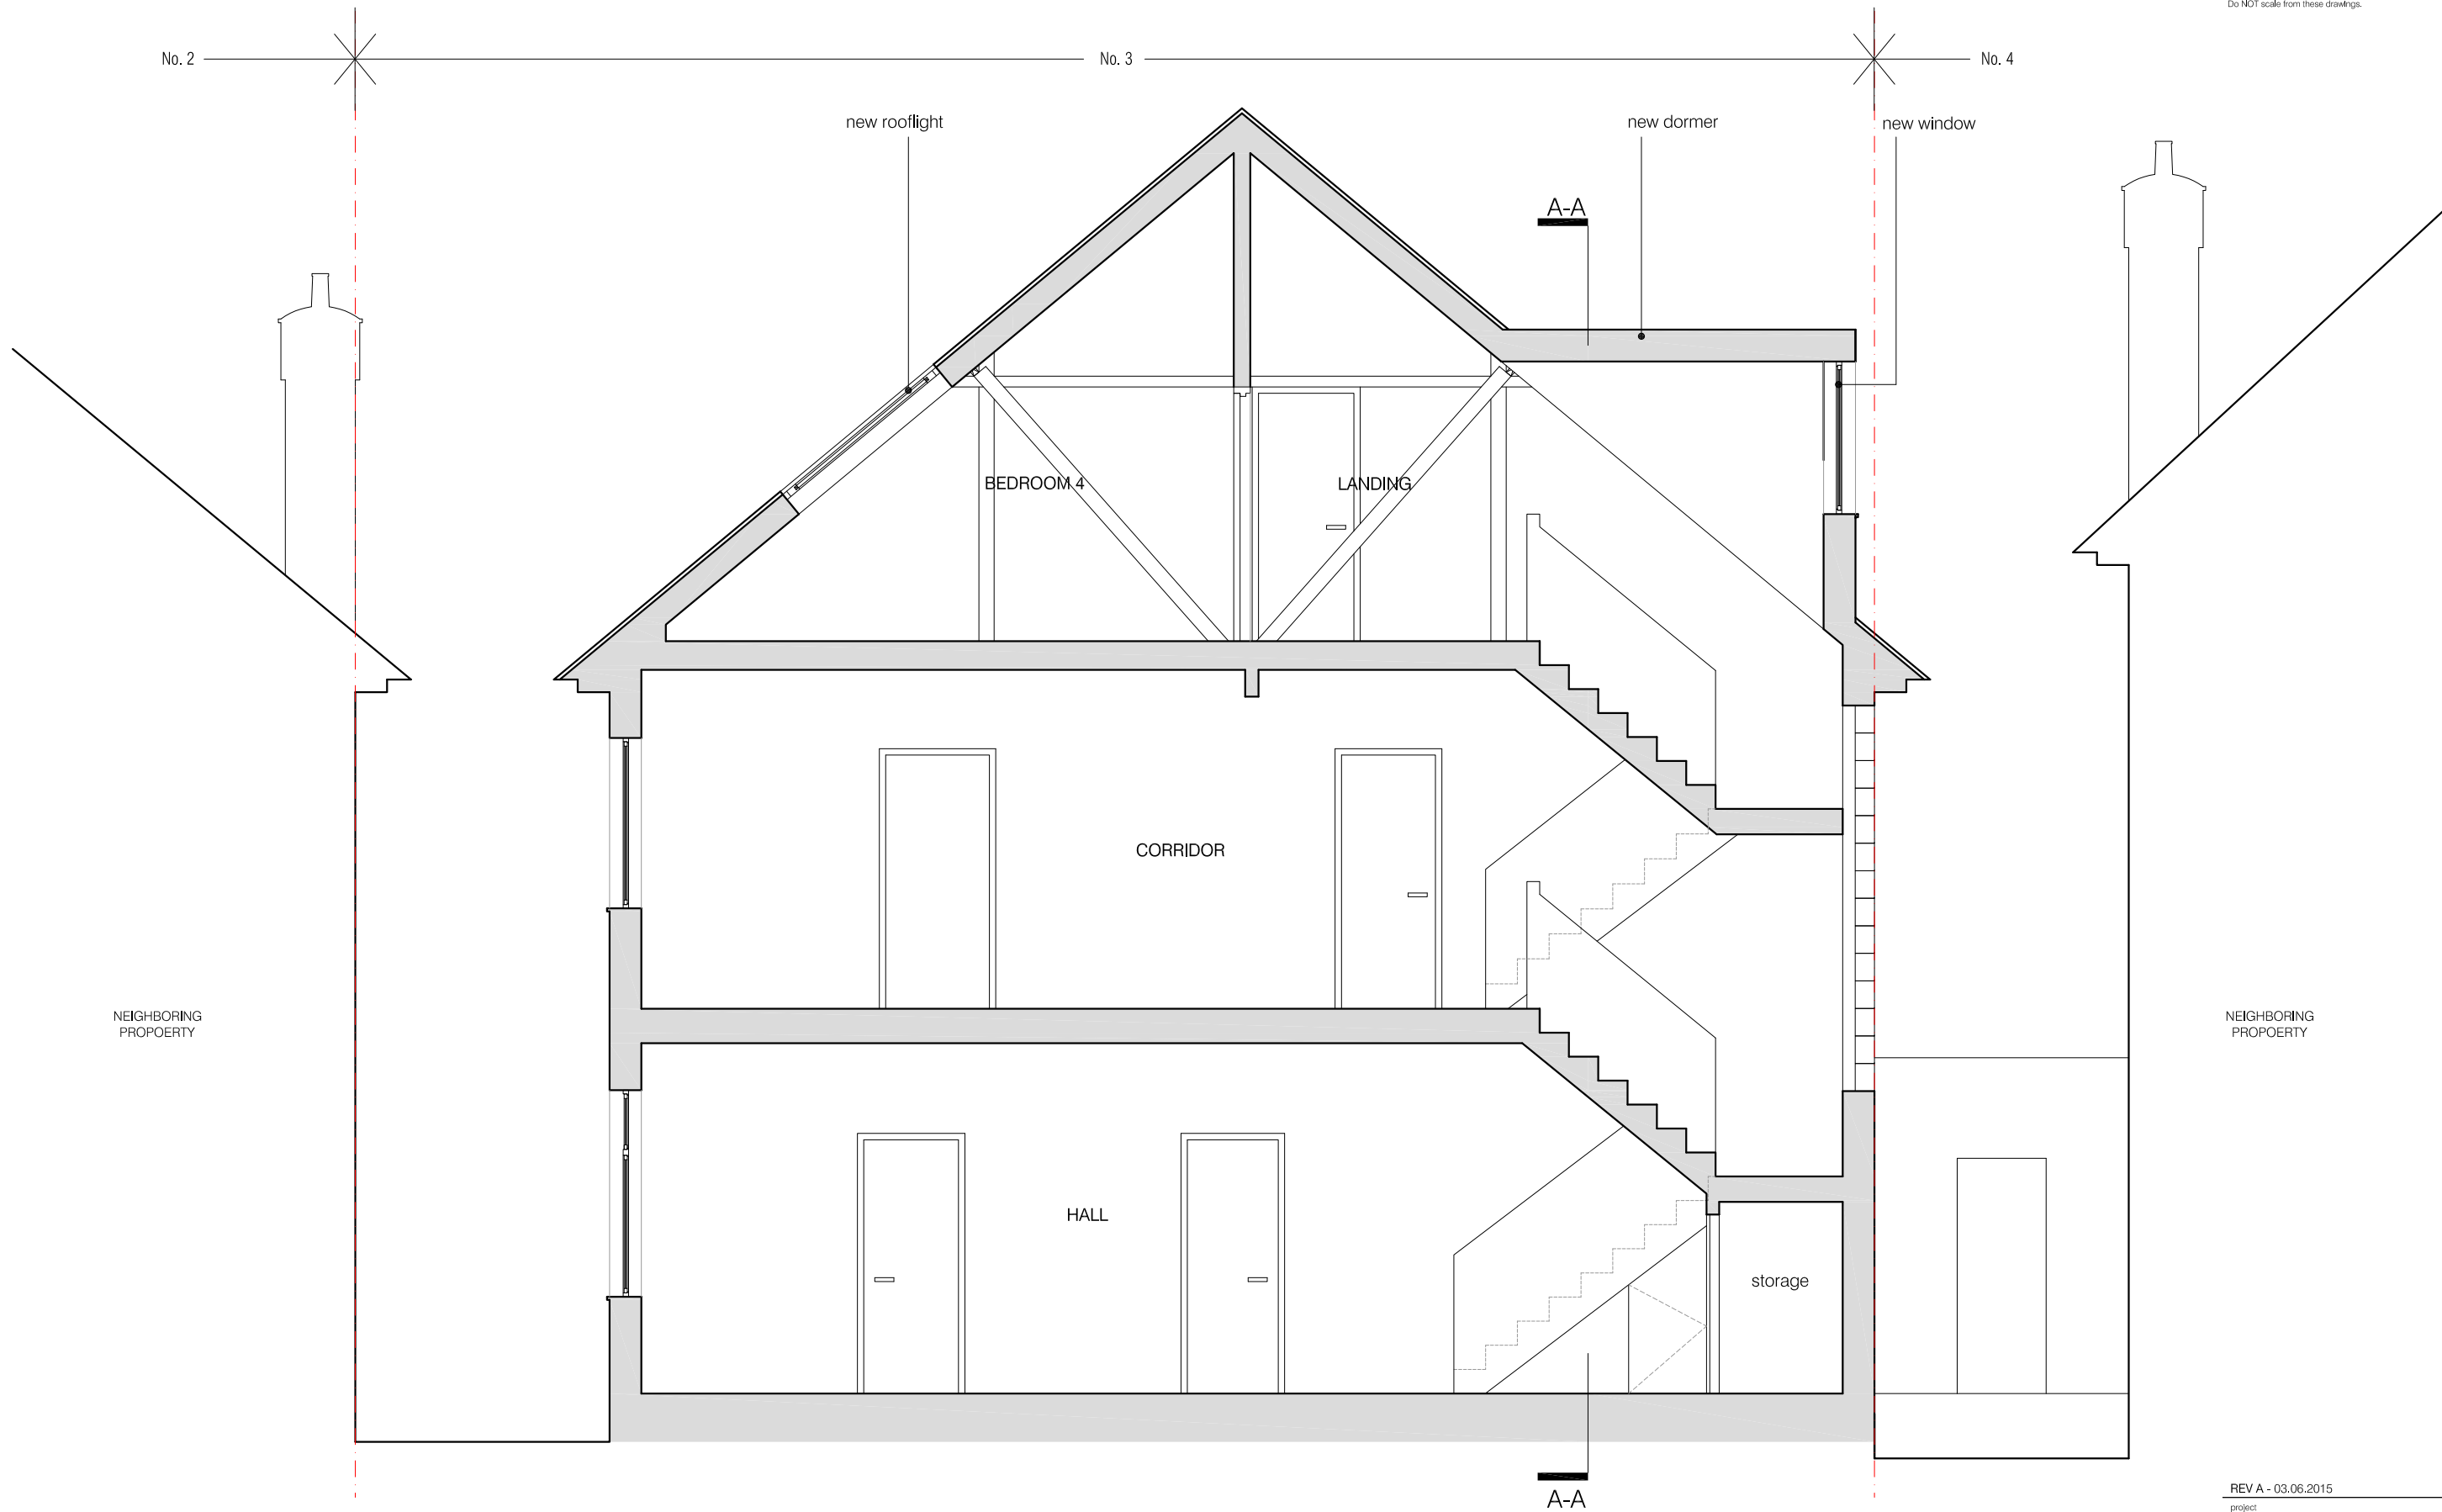

01 PROPOSED SECTION B-B
scale 1:50

