





01 PROPOSED FRONT ELEVATION
Scale: 1:50

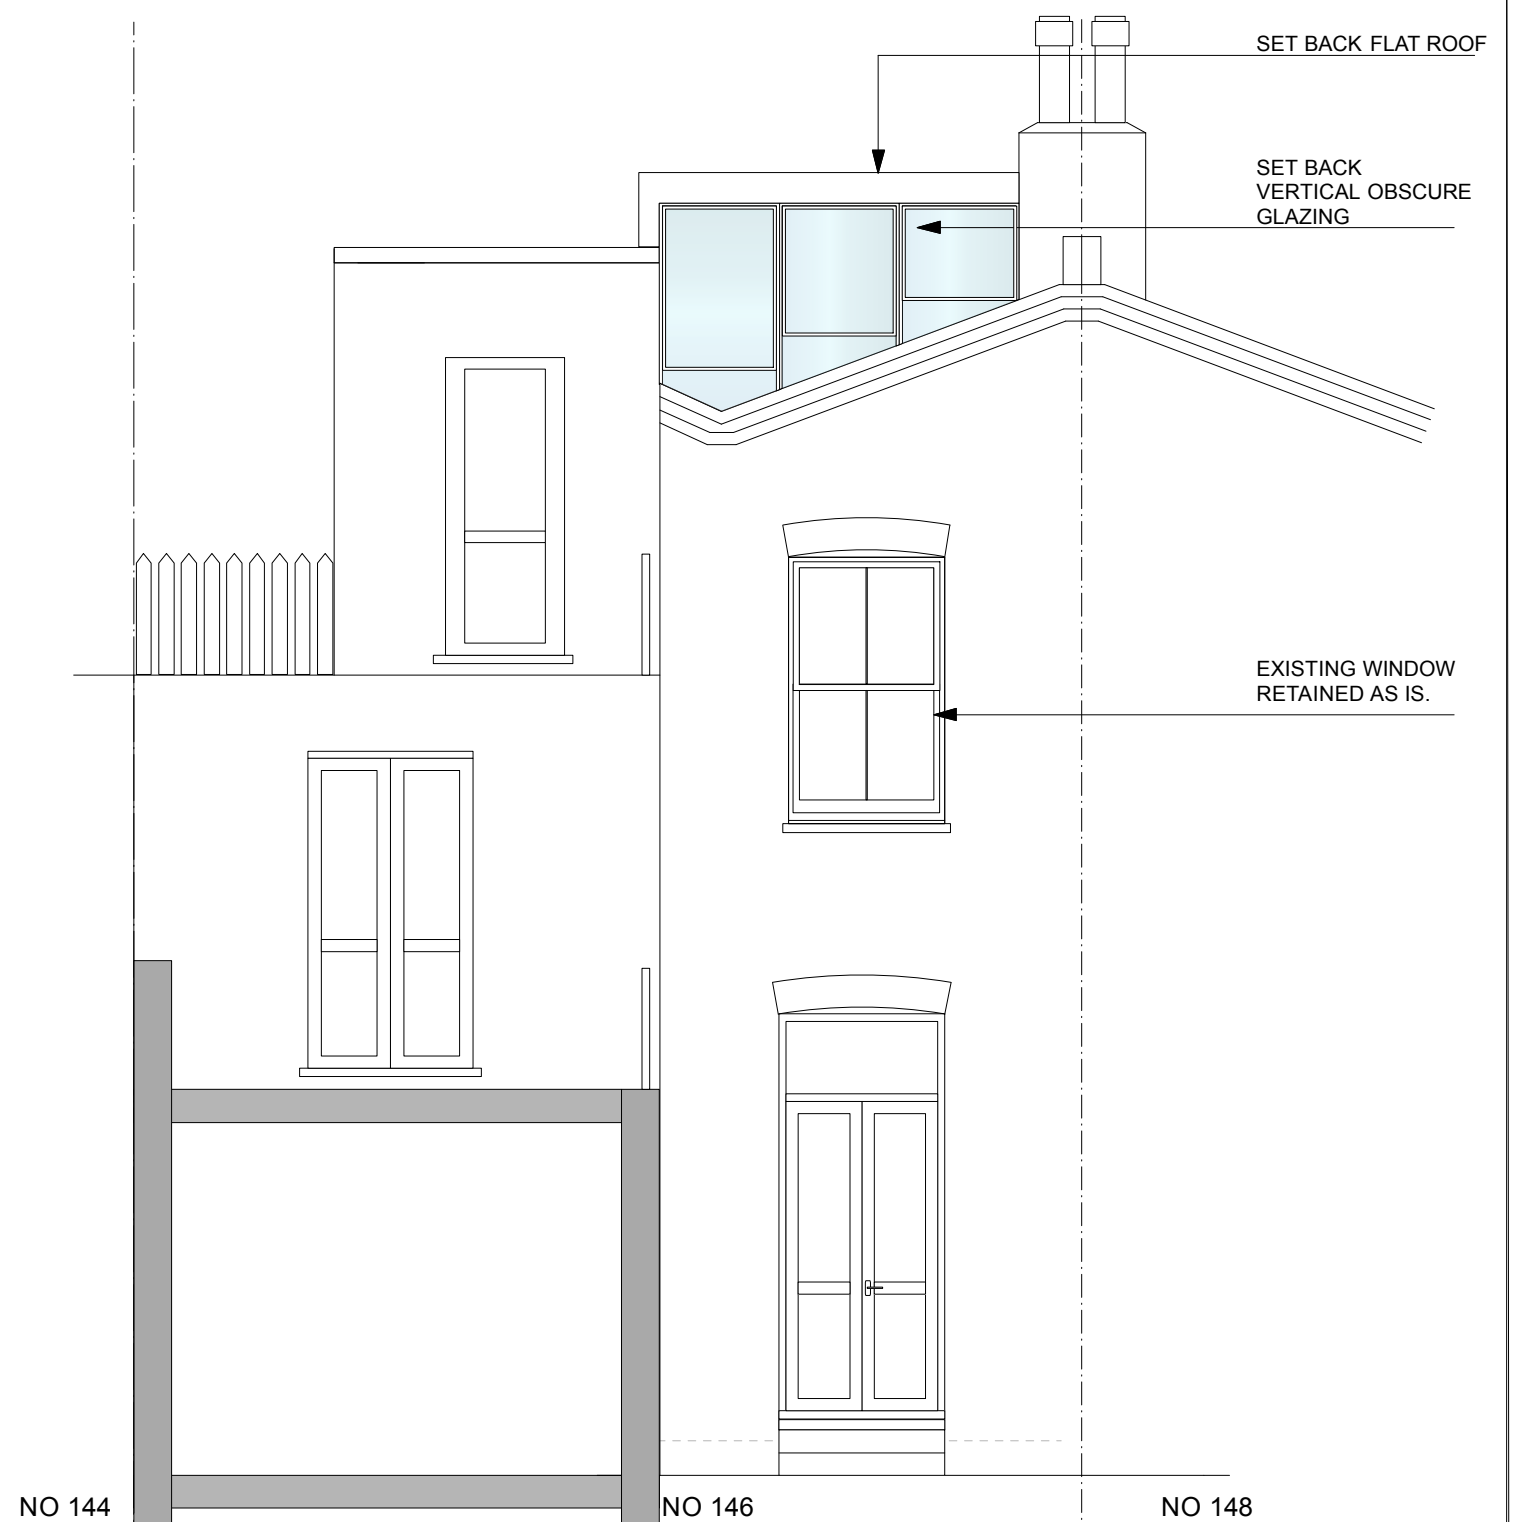

02 PROPOSED REAR ELEVATION
Scale: 1:50

 

MANEESHA SONAWANE, STUDIO B ARCHITECTS, 53 PRIORY ROAD, LONDON NW6 3NE TEL: 07961 315703, EMAIL: maneesha_x@yahoo.co.uk

PROJECT: 146 GRAFTON ROAD, LONDON NW5 4BA

CLIENT: MR & MRS OUDINE

DRAWING: PROP'D FRONT & REAR ELEVATION

DATE: JUNE 2015

DRAWING NO.: 16 GA 04

SCALE: 1:50 @ A3

REVISION: -

DATE OF REVISION: