




GENERAL NOTES	
1.	DO NOT SCALE THIS DRAWING
2.	THE CONTRACTOR IS TO CHECK ALL WRITTEN DIMENSIONS PRIOR TO WORKS COMMENCING ON SITE.
3.	ANY DISCREPANCIES BETWEEN THE DRAWING AND ANY WRITTEN SPECIFICATION IS TO BE REPORTED TO DCG.
4.	ALL WORKS TO COMPLY WITH THE RELEVANT BRITISH STANDARDS, CODES OF PRACTICE AND BUILDING REGS.
5.	THE COPYRIGHT TO THIS DRAWING AND ITS CONTENTS REMAINS TO DCG.
6.	IF IN DOUBT ABOUT ANY OF THE WORKS, PLEASE ASK !
REVISIONS	

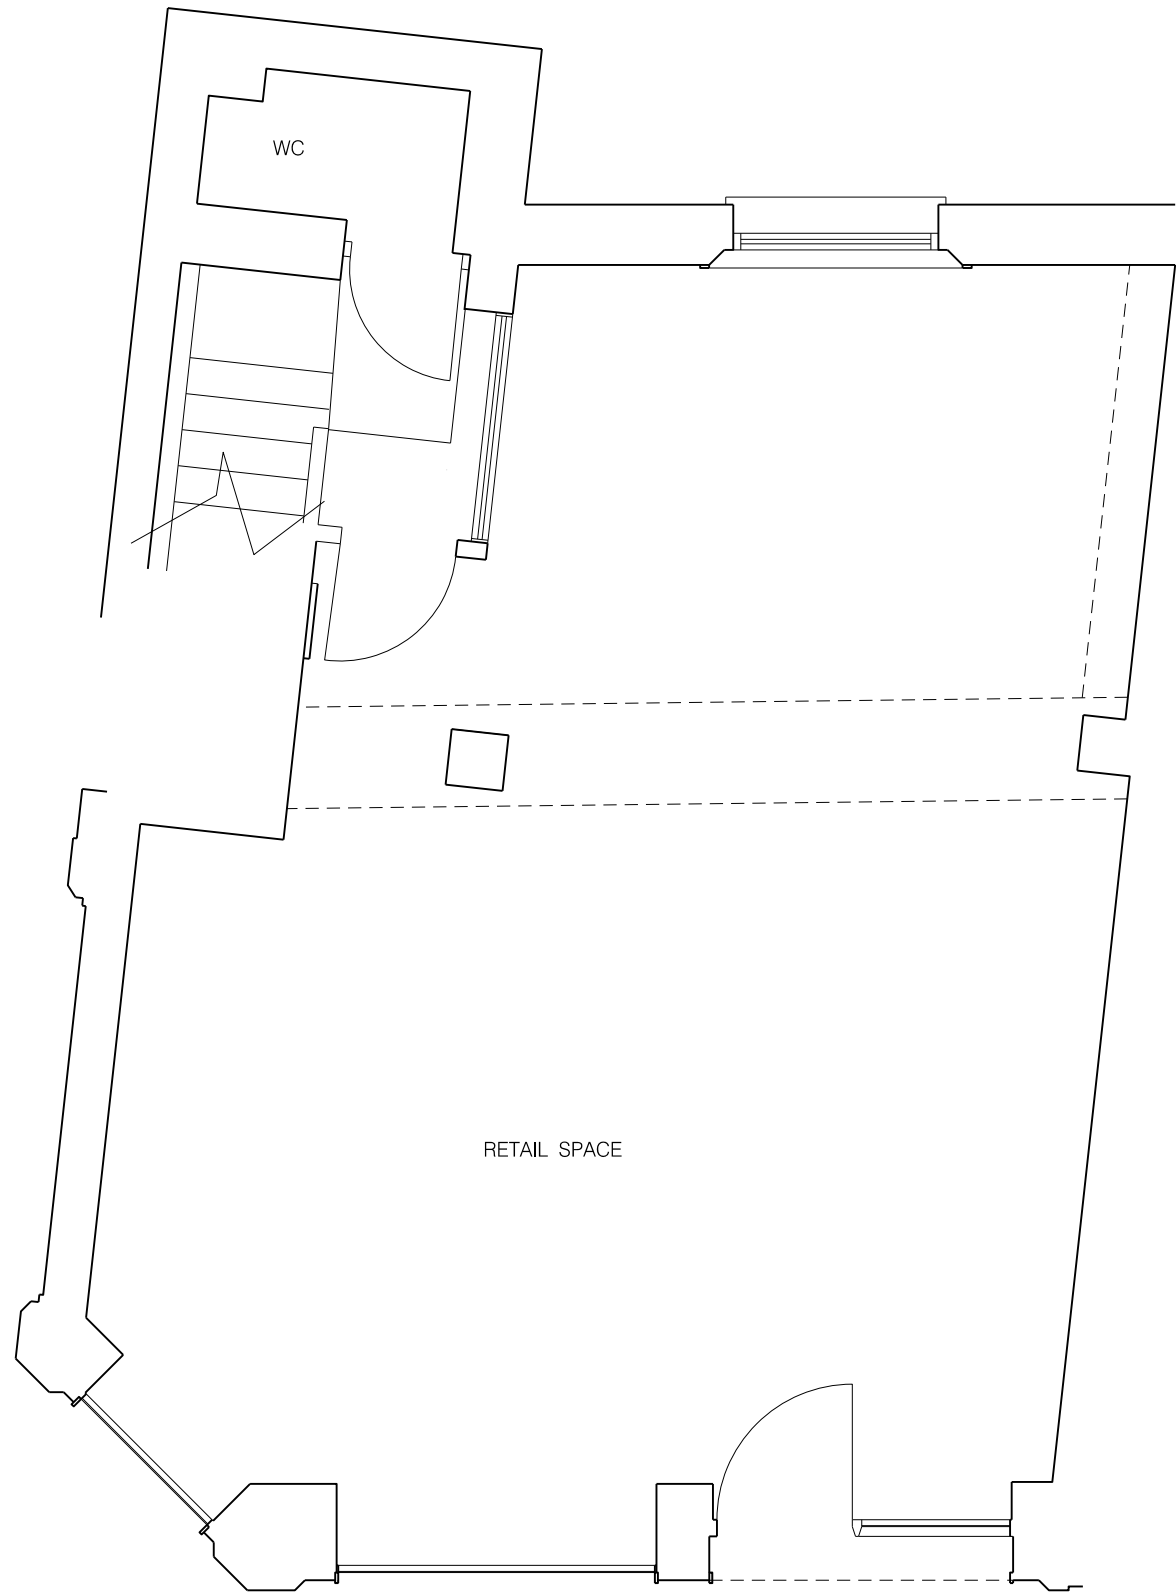

EXISTING GROUND GLOOR PLAN

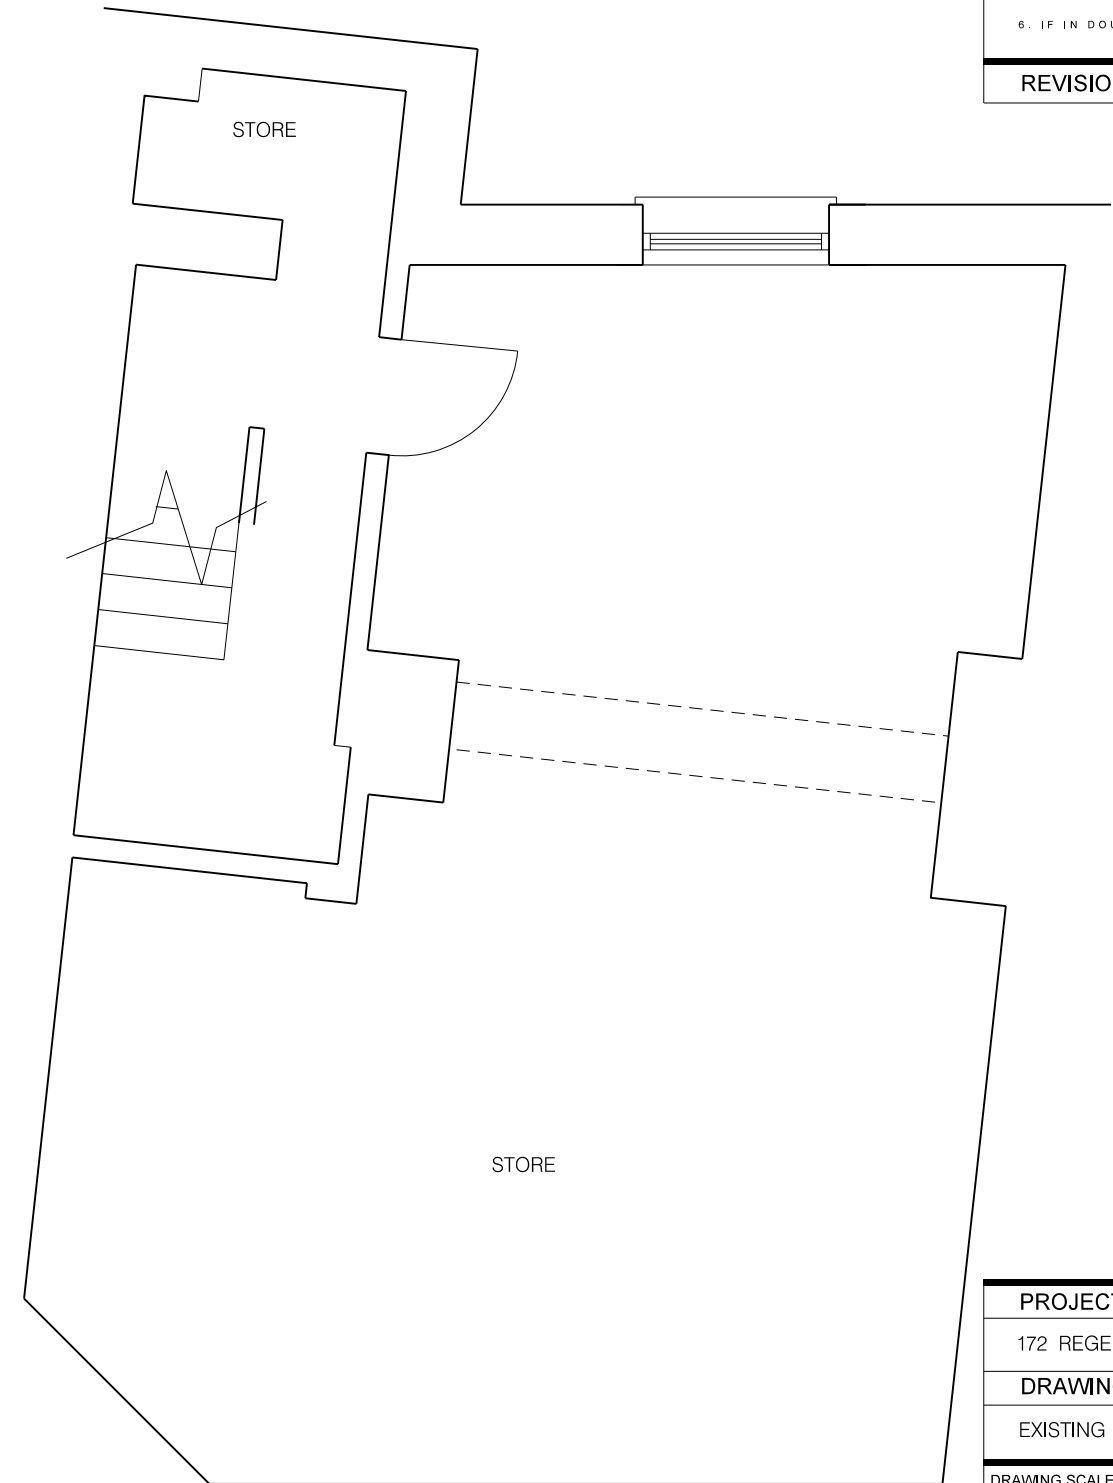

EXISTING LOWER GROUND GLOOR PLAN

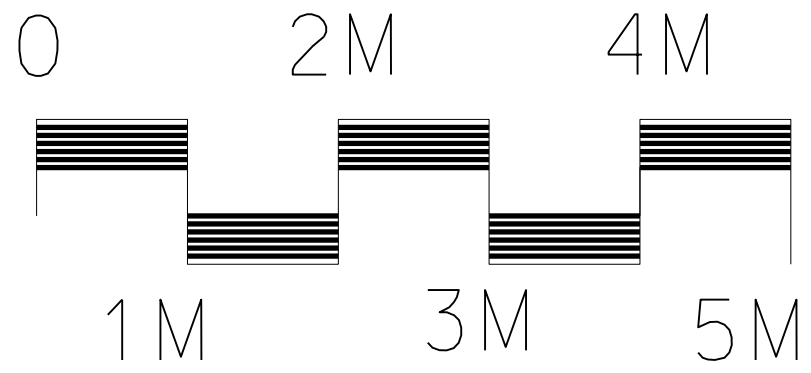

PROJECT TITLE		
172 REGENTS PARK ROAD		
DRAWING TITLE		
EXISTING GROUND AND BASEMENT FLOOR PLAN		
DRAWING SCALE	DRAWING NUMBER	REVISION
1 : 50@A3	964-02	
DATE DRAWN		
APR 2015		
DRAWN	CHECK	
MDC		

architectural and project management services

design company group

✉ 83 High Sreet Caterham Surrey CR3 5UF
 ☎ 01883 344 481
 📧 e-mail : info@designcompanygroup.com