
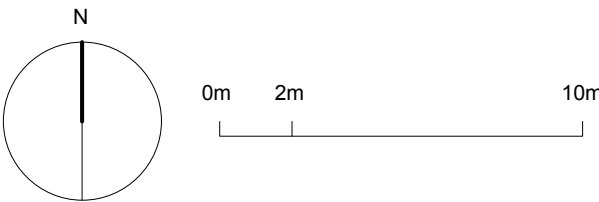


Recycling area key

- **Kerbside Collection**
Serving:
Mews houses & flats, devonshire new build houses, blemundsbury newbuild houses & flats.
Collecting:
Non-recyclable waste
Mixed recyclable waste
Organic Kitchen waste
- **Recycling Facilities**
For separated recyclables designated by area
- **Refuse Chute**
For general waste (plus binstore)

Refer also to separate refuse schedule




/		15.02.13		PLANNING	
REVISION		DATE		AMENDMENT	
DO NOT SCALE FROM THIS DRAWING ALL DIMENSIONS TO BE CHECKED ON SITE BY THE CONTRACTOR AND SUCH DIMENSIONS TO BE HIS RESPONSIBILITY REPORT ALL DRAWING ERRORS AND OMISSIONS TO THE ARCHITECT ALL DIMENSIONS IN MILLIMETERS UNLESS NOTED OTHERWISE IF IN DOUBT ASK CONTRACT ADMINISTRATOR					
DUGGAN MORRIS ARCHITECTS					
Duggan Morris Architects Ltd Unit 7, 16-24 Underwood street, London, N1 7JQ Telephone 020 7586 7440 www.dugganmorrisarchitects.com					
m&e mae LLP 1 Naoraji Street, London, WC1X 0GB Telephone 020 7704 6060 www.mae-lp.co.uk					
job title TYBALDS CLOSE ESTATE					
drawing title Proposed Refuse Scheme Areas 1-3					
status		PLANNING		drawing no	
scale		1:100@A1		012	
job no		1211_A186		/	

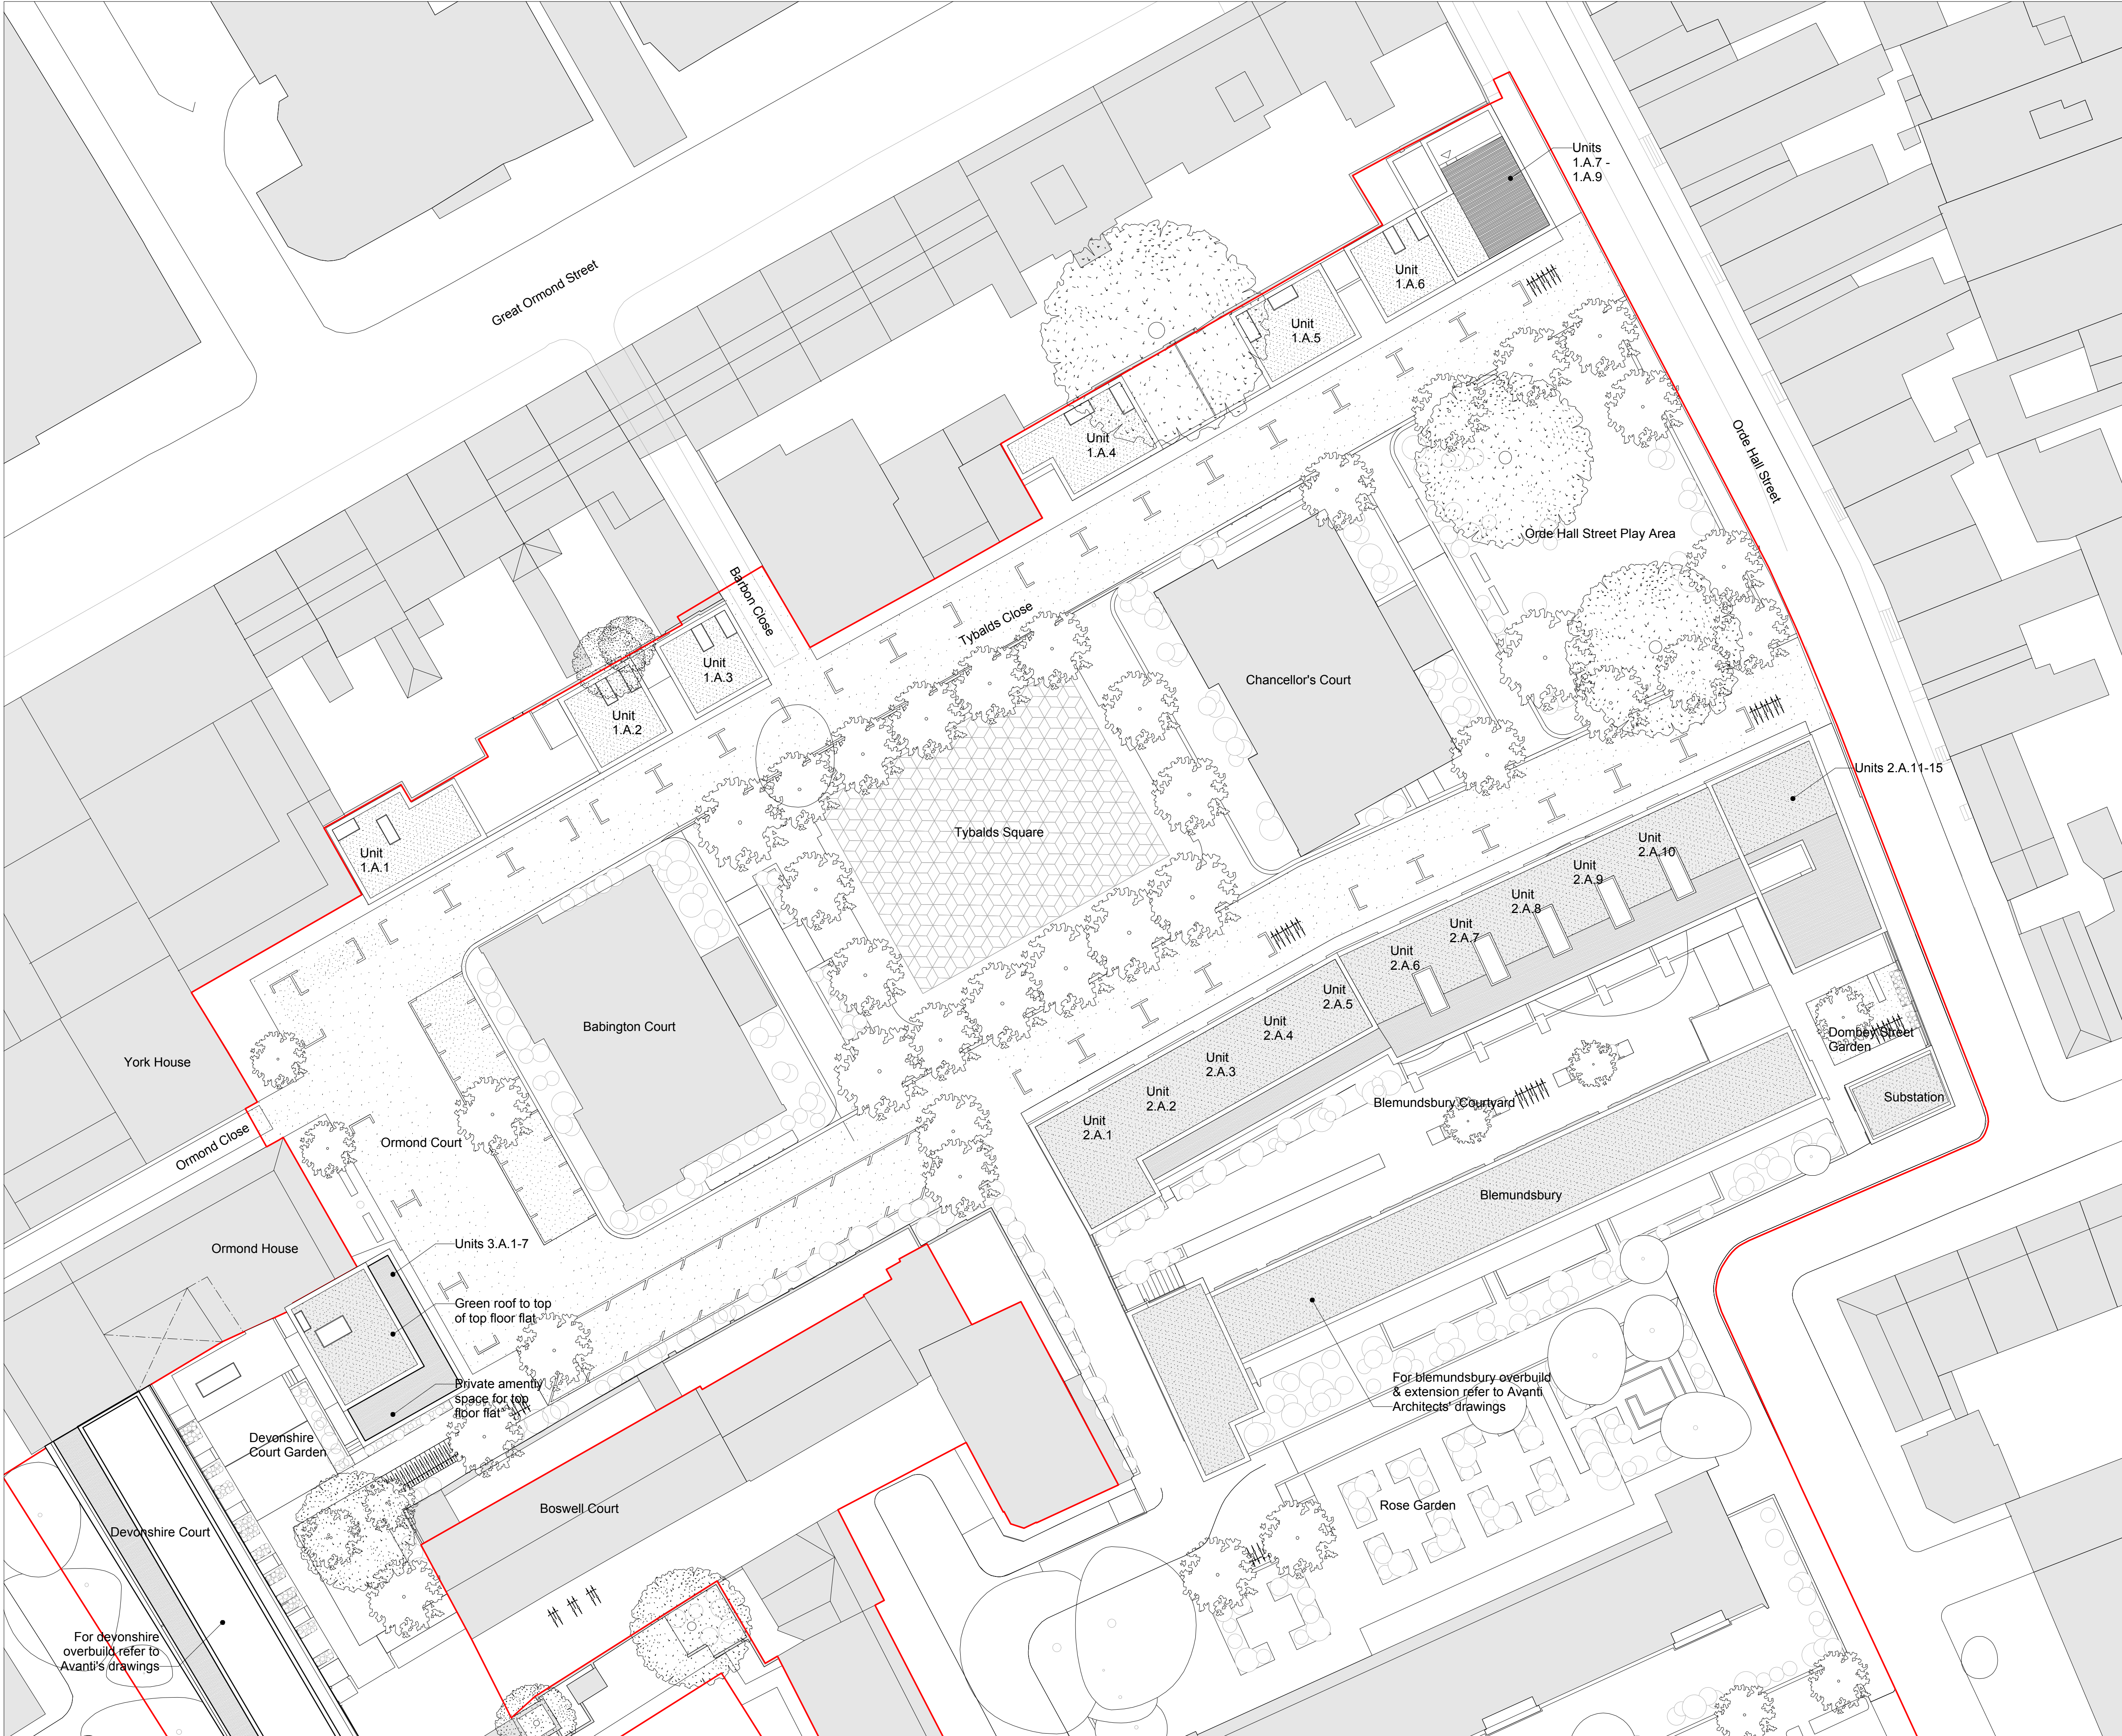

Structures proposed by others - not forming part of this application

Landscaping & levels to be reconfigured generally within red line boundary - refer to Landscape Architects drawing

15.02.13		PLANNING	
REVISION	DATE	AMENDMENT	
DO NOT SCALE FROM THIS DRAWING ALL DIMENSIONS TO BE CHECKED ON SITE BY THE CONTRACTOR AND SUCH DIMENSIONS TO BE HIS RESPONSIBILITY REPORT ALL DRAWING ERRORS AND OMISSIONS TO THE ARCHITECT ALL DIMENSIONS IN MILLIMETERS UNLESS NOTED OTHERWISE IF IN DOUBT ASK CONTRACT ADMINISTRATOR			
DUGGAN MORRIS ARCHITECTS			
Duggan Morris Architects Ltd Unit 7, 16-24 Underwood street, London, N1 7JQ Telephone 020 7586 7440 www.dugganmorrisarchitects.com			
mae mae LLP 1 Nabroji Street, London, WC1X 0GB Telephone 020 7704 8000 www.mae-llp.co.uk.com			
job title TYBALDS CLOSE ESTATE			
drawing title GA ROOF PLAN AREAS 1-3			
status	PLANNING	drawing no	revision
scale	1:100@A1	011	/
job no	1211_A186		

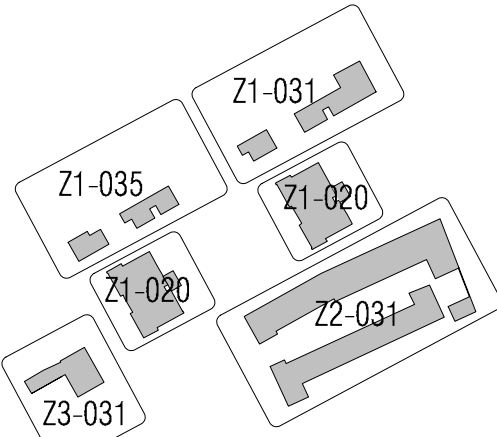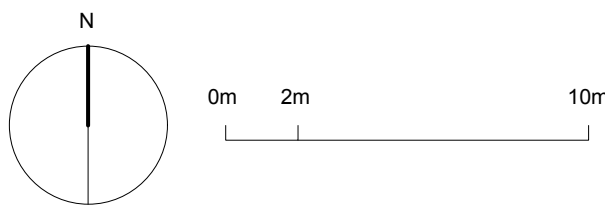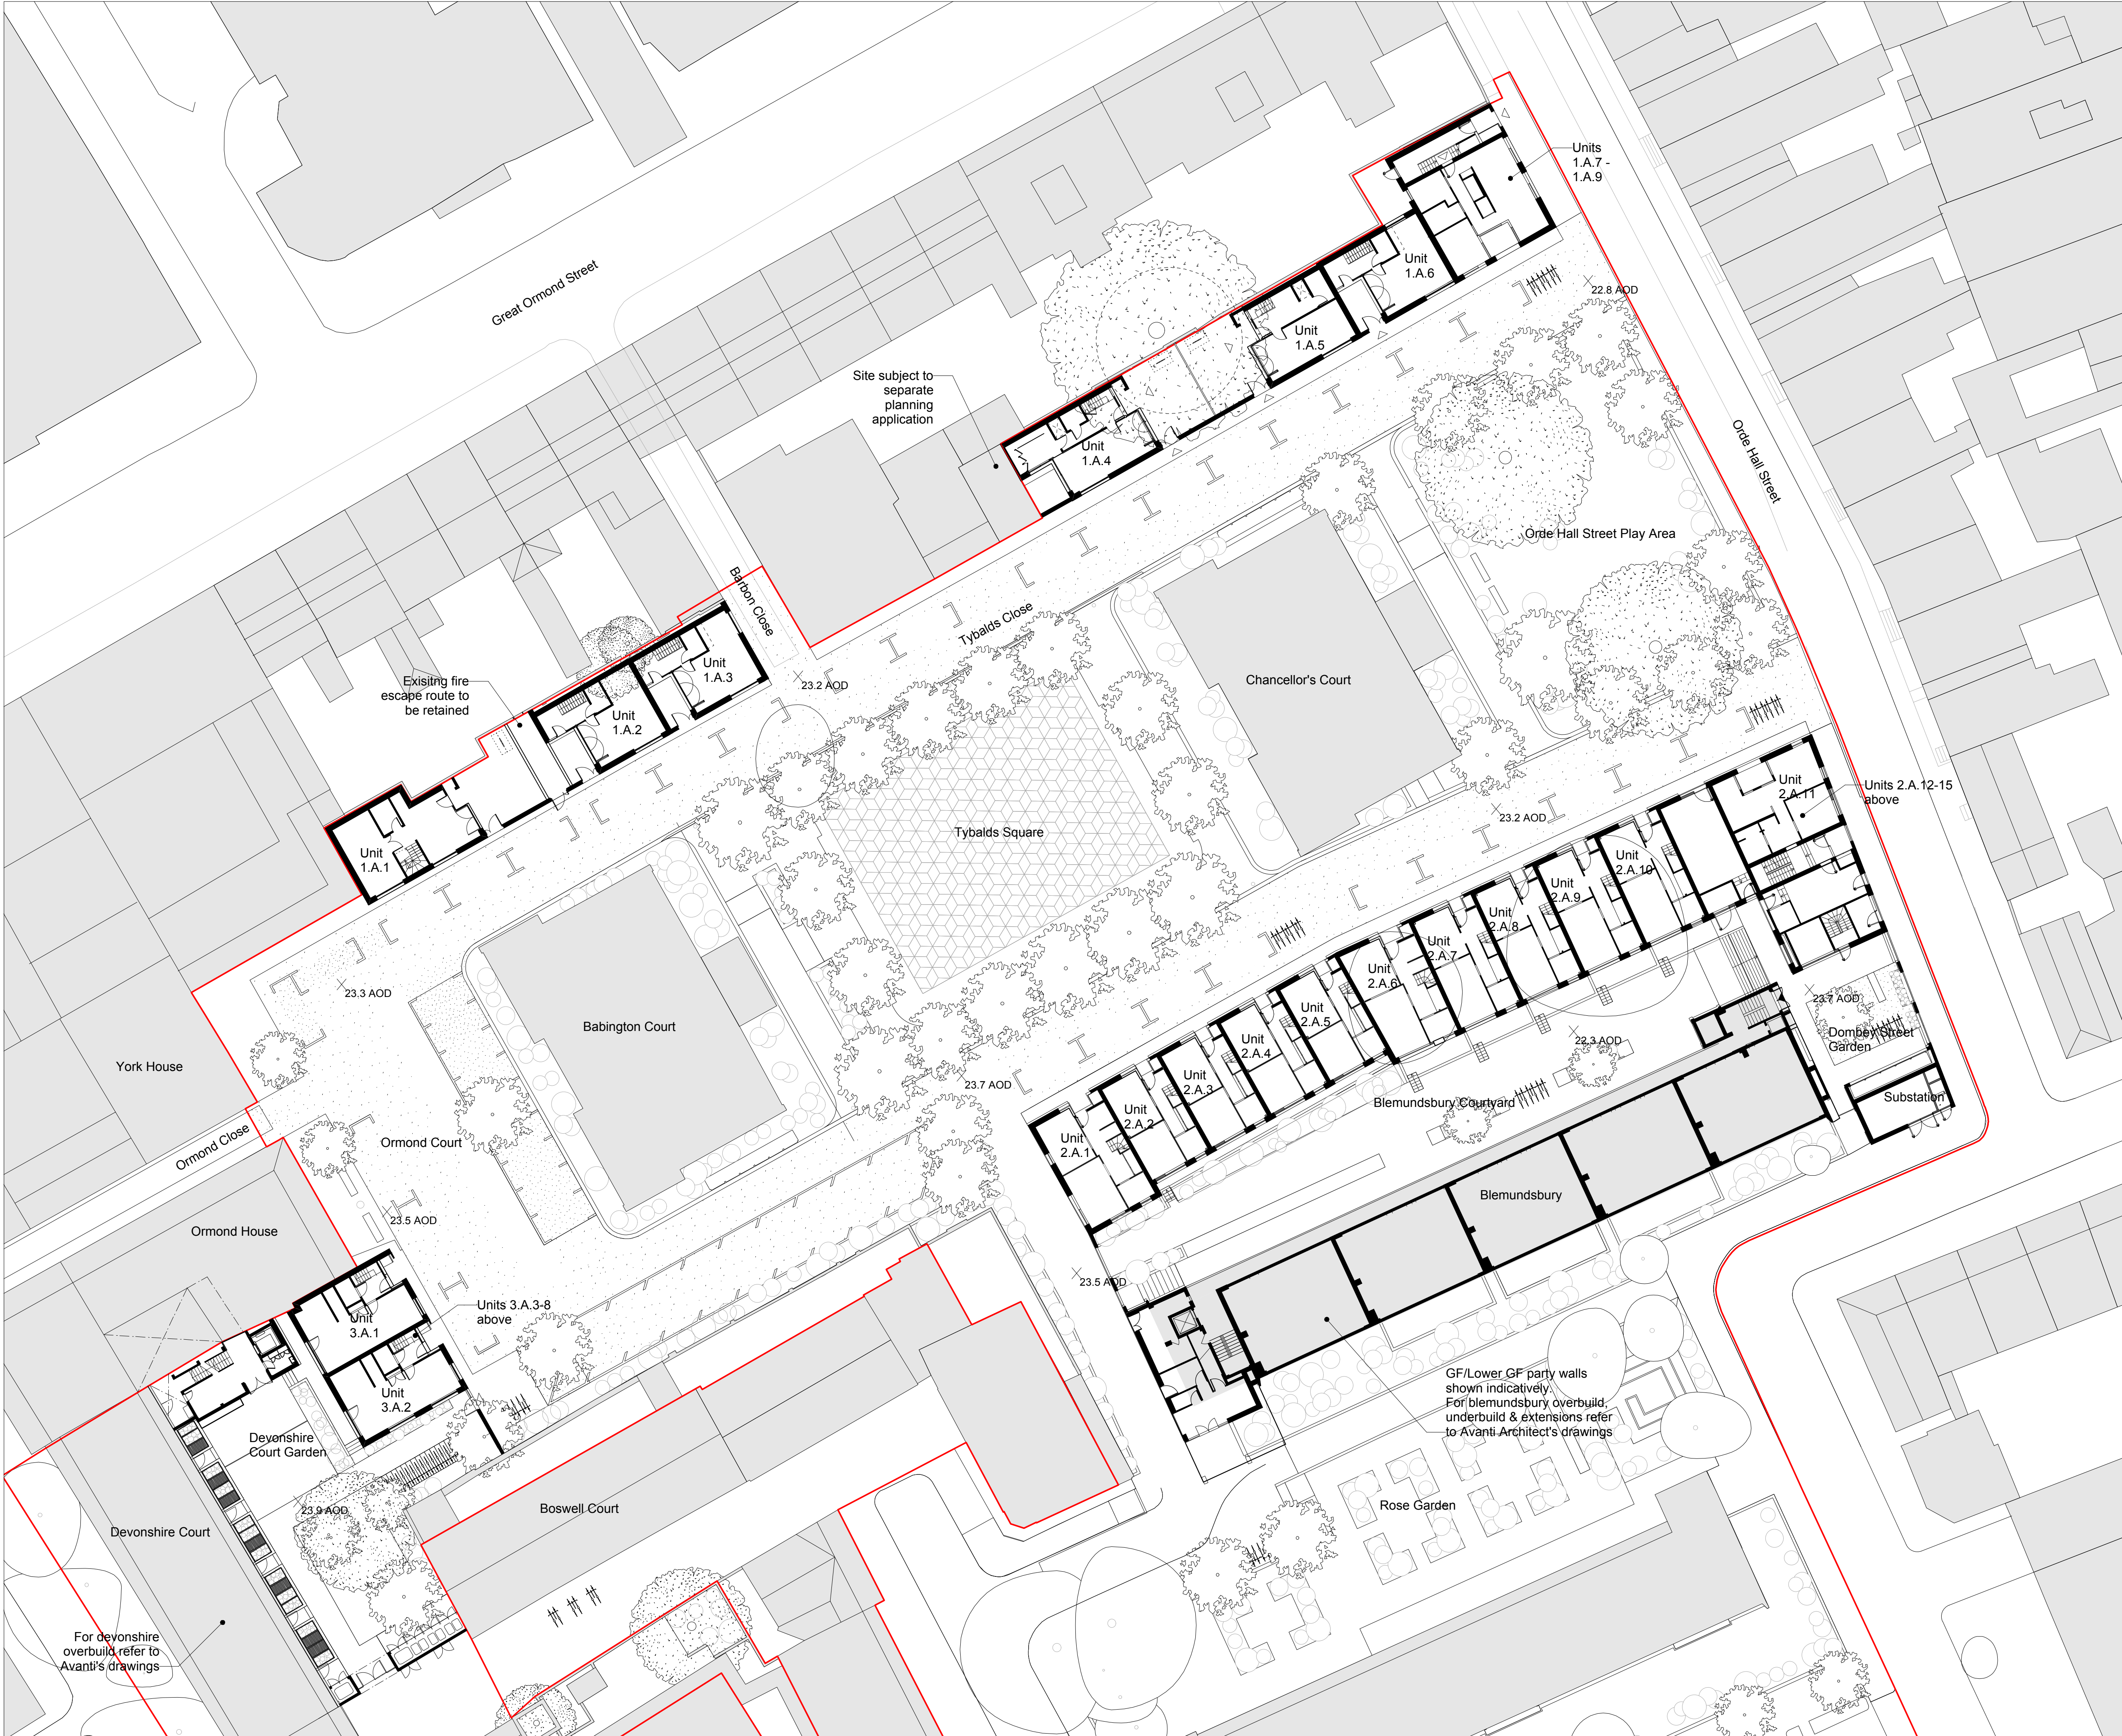

Drawing reference key

15.02.13		PLANNING	
REVISION	DATE	AMENDMENT	
DO NOT SCALE FROM THIS DRAWING ALL DIMENSIONS TO BE CHECKED ON SITE BY THE CONTRACTOR AND SUCH DIMENSIONS TO BE HIS RESPONSIBILITY REPORT ALL DRAWING ERRORS AND OMISSIONS TO THE ARCHITECT ALL DIMENSIONS IN MILLIMETERS UNLESS NOTED OTHERWISE IF IN DOUBT ASK CONTRACT ADMINISTRATOR			
DUGGAN MORRIS ARCHITECTS			
Duggan Morris Architects Ltd Unit 7, 16-24 Underwood street, London, N1 7JQ Telephone 020 7566 7440 www.dugganmorrisarchitects.com			
mae mae LLP 1 Nabroji Street, London, WC1X 0GB Telephone 020 7704 6000 www.mae-llp.co.uk			
job title TYBALDS CLOSE ESTATE			
drawing title		PROPOSED GA PLAN AREAS 1-3	
status	PLANNING	drawing no	revision
scale	1:100@A1	010	/
job no	1211_A186		