
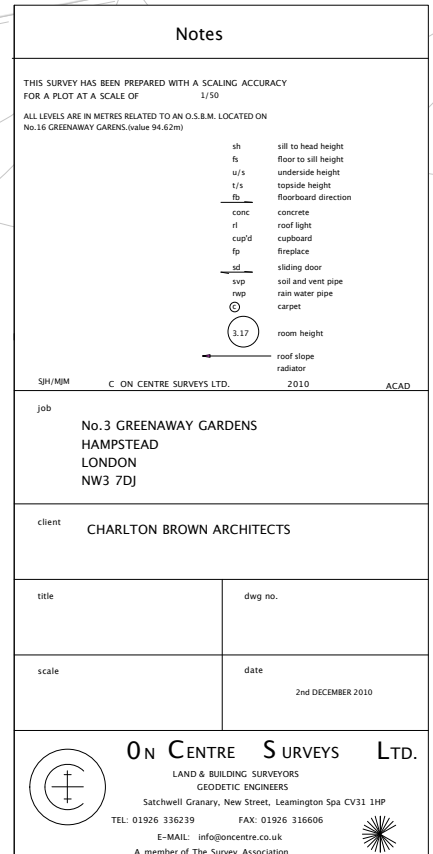


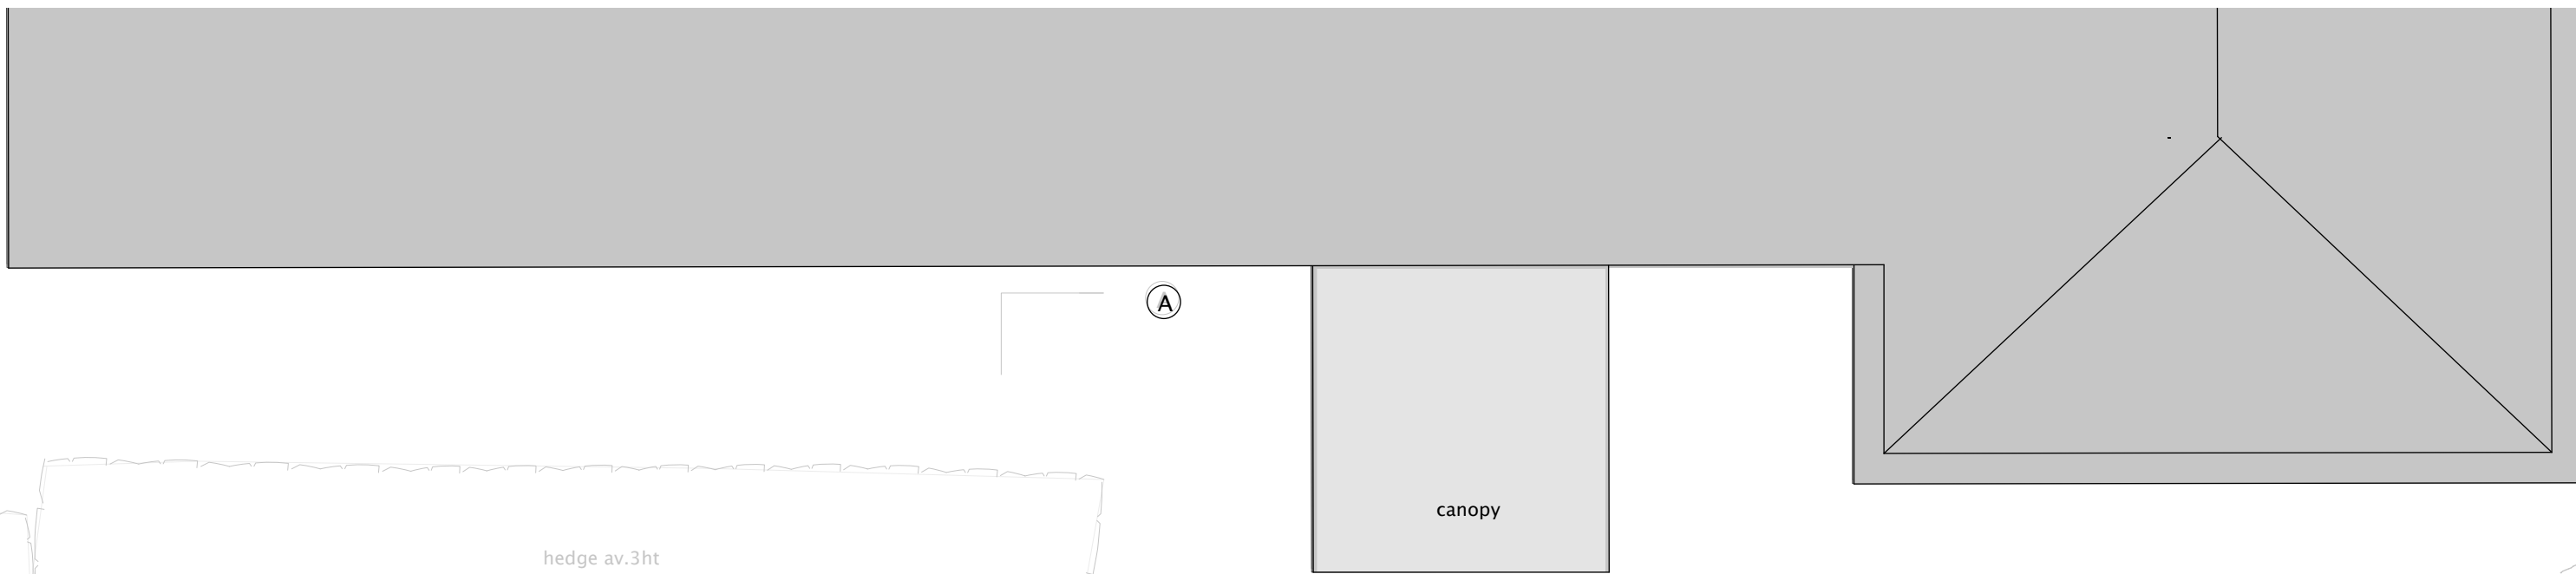

Project	3 Greenaway Gardens, NW3		 Charlton Brown Architects
Title	Proposed Ground Floor Plan	Number	1279 AP 13
Date	March 2015	Scale 1:50 @ A1 1:100 @ A3	This drawing is copyright © 2015 Charlton Brown Architects
			Revisions