


Proposed Front Elevation

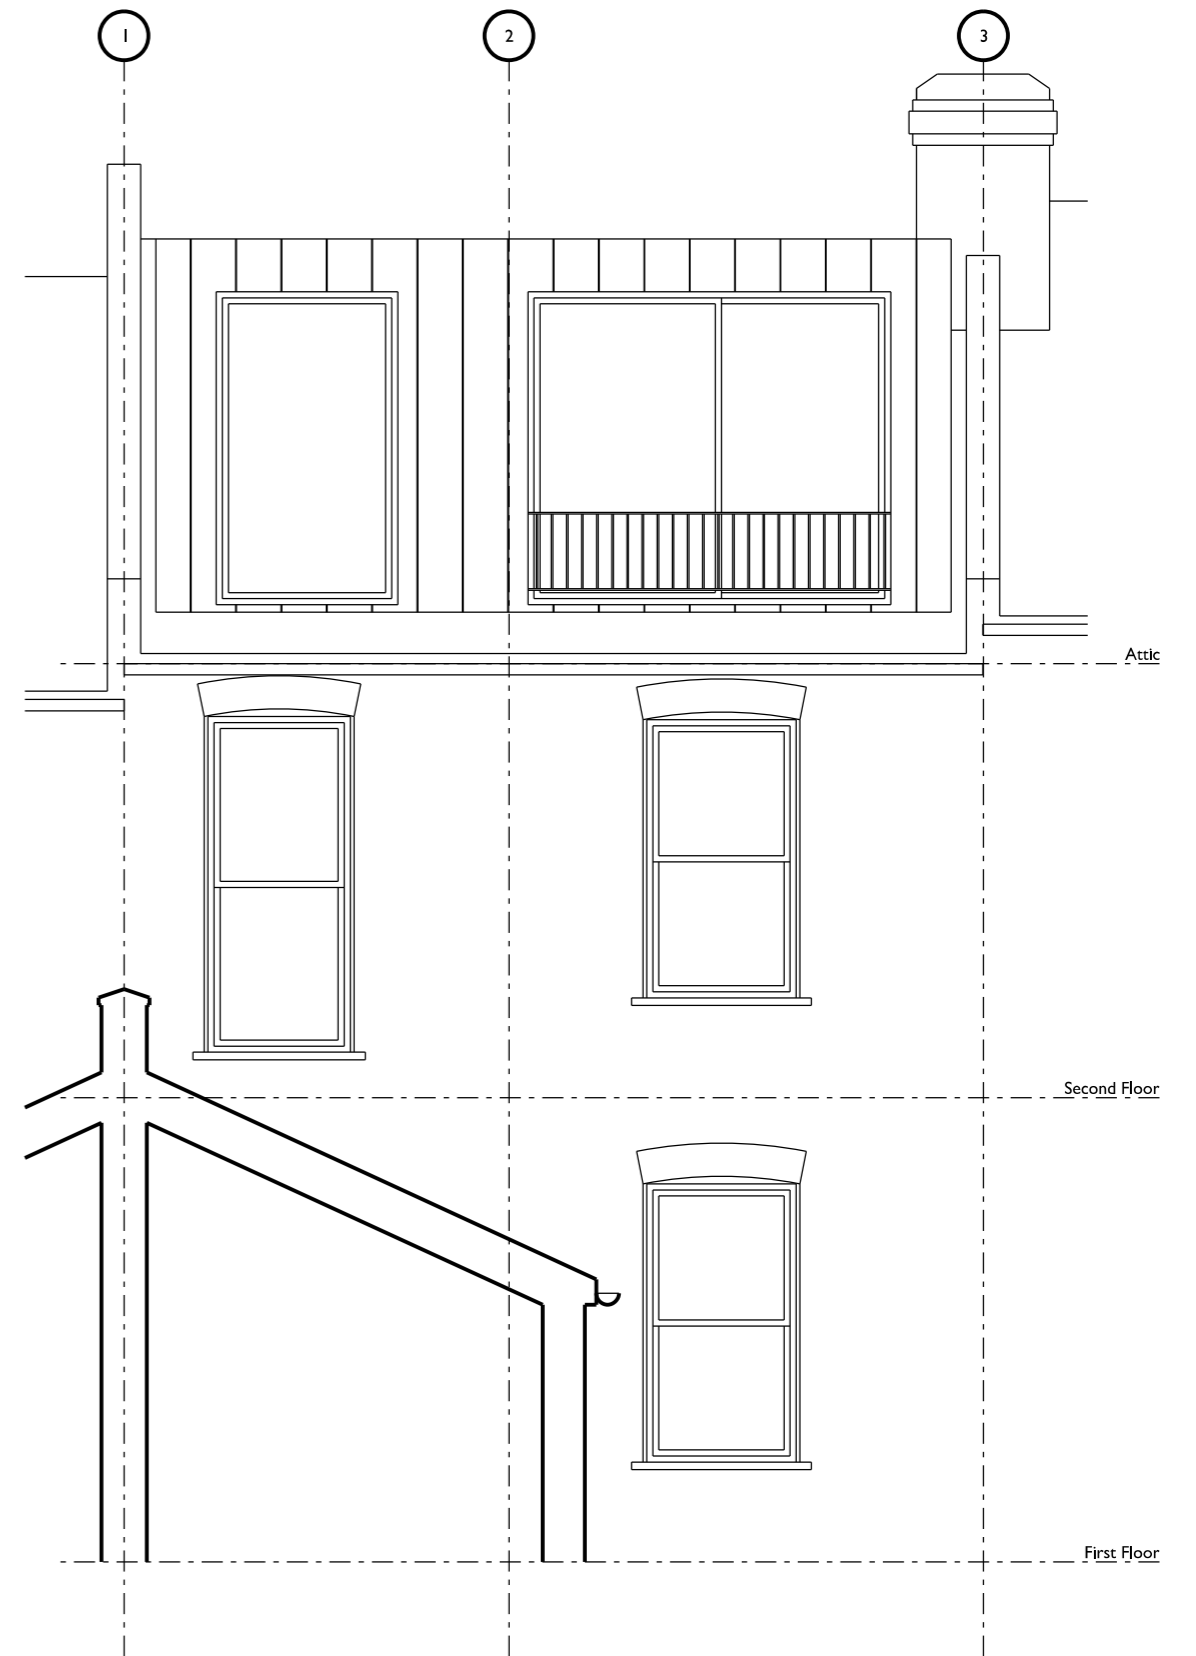

Proposed Rear Elevation

MARTINS CAMISULI Unit 1, 2a oakford road, London nw5 1ah. Tel 020 7267 8622 www.martinscamisuli.co.uk

21 Raveley Street

DRWG TITLE Proposed Front & Rear Elevations
 DRWG NO 119_13
 SCALE 1:50 @ A3
 DATE March 2015

REV
 NOTES Construction

DESIGN DRAWING FOR INFORMATION ONLY, AND IS NOT TO BE CONSTRUCTED FROM.
 ALL DIMENSIONS TO BE CHECKED ON SITE. THIS DRAWING IS COPYRIGHT