


**EAST ELEVATION**

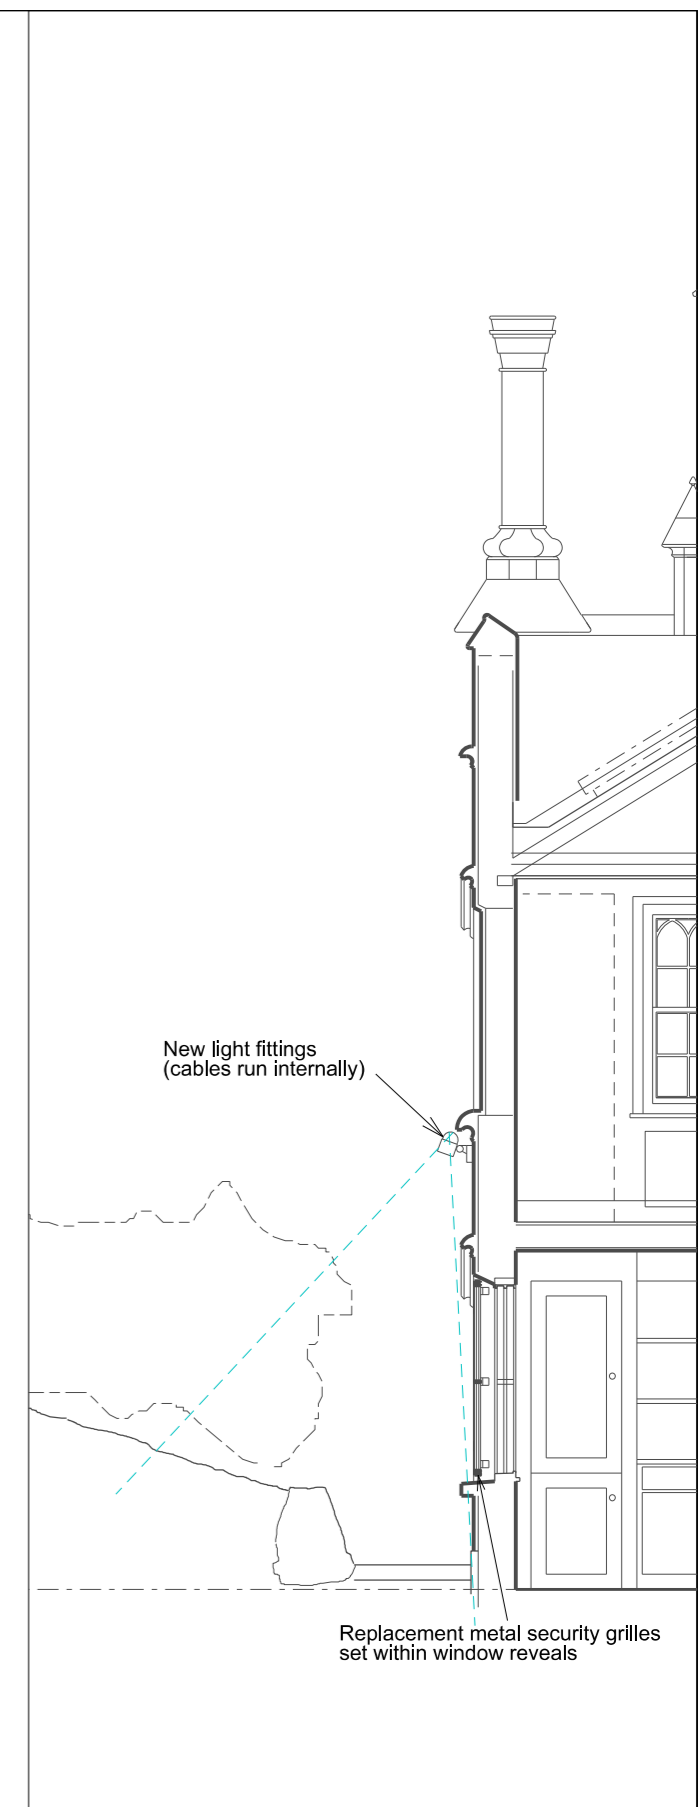

**PART SECTION CC'**

Rev.	Date	By	Description
B	11.03.15	AB	Listed building consent application
C	27.05.15	AB	Light fittings fixed below string course moulding
D	11.06.15	AB	CCTV camera revised

Do not scale from this drawing All dimensions to be checked on site  
 Notify the Architect immediately of any discrepancies  
 This drawing remains the copyright of the Architect

**AAB architects**  
 10 Stock Orchard Street London N7 9RW  
 Tel 020 7700 6265 Fax 020 7700 6365 mail@aabarchitects.co.uk

**WATERLOW PARK LODGES, SWAINS LANE LODGE**  
 DRAWING : PROPOSED EAST ELEVATION  
 SCALE : 1:25 AT A1, 1:50 AT A3  
 DATE : 16.10.13

JOB NO.	SITE	SERIES	NO.	REV
<b>312</b>	<b>S</b>	<b>P</b>	<b>08</b>	<b>D</b>