




01 Proposed Front Elevation  
Scale 1:50 @A1 / 1:100 @A3

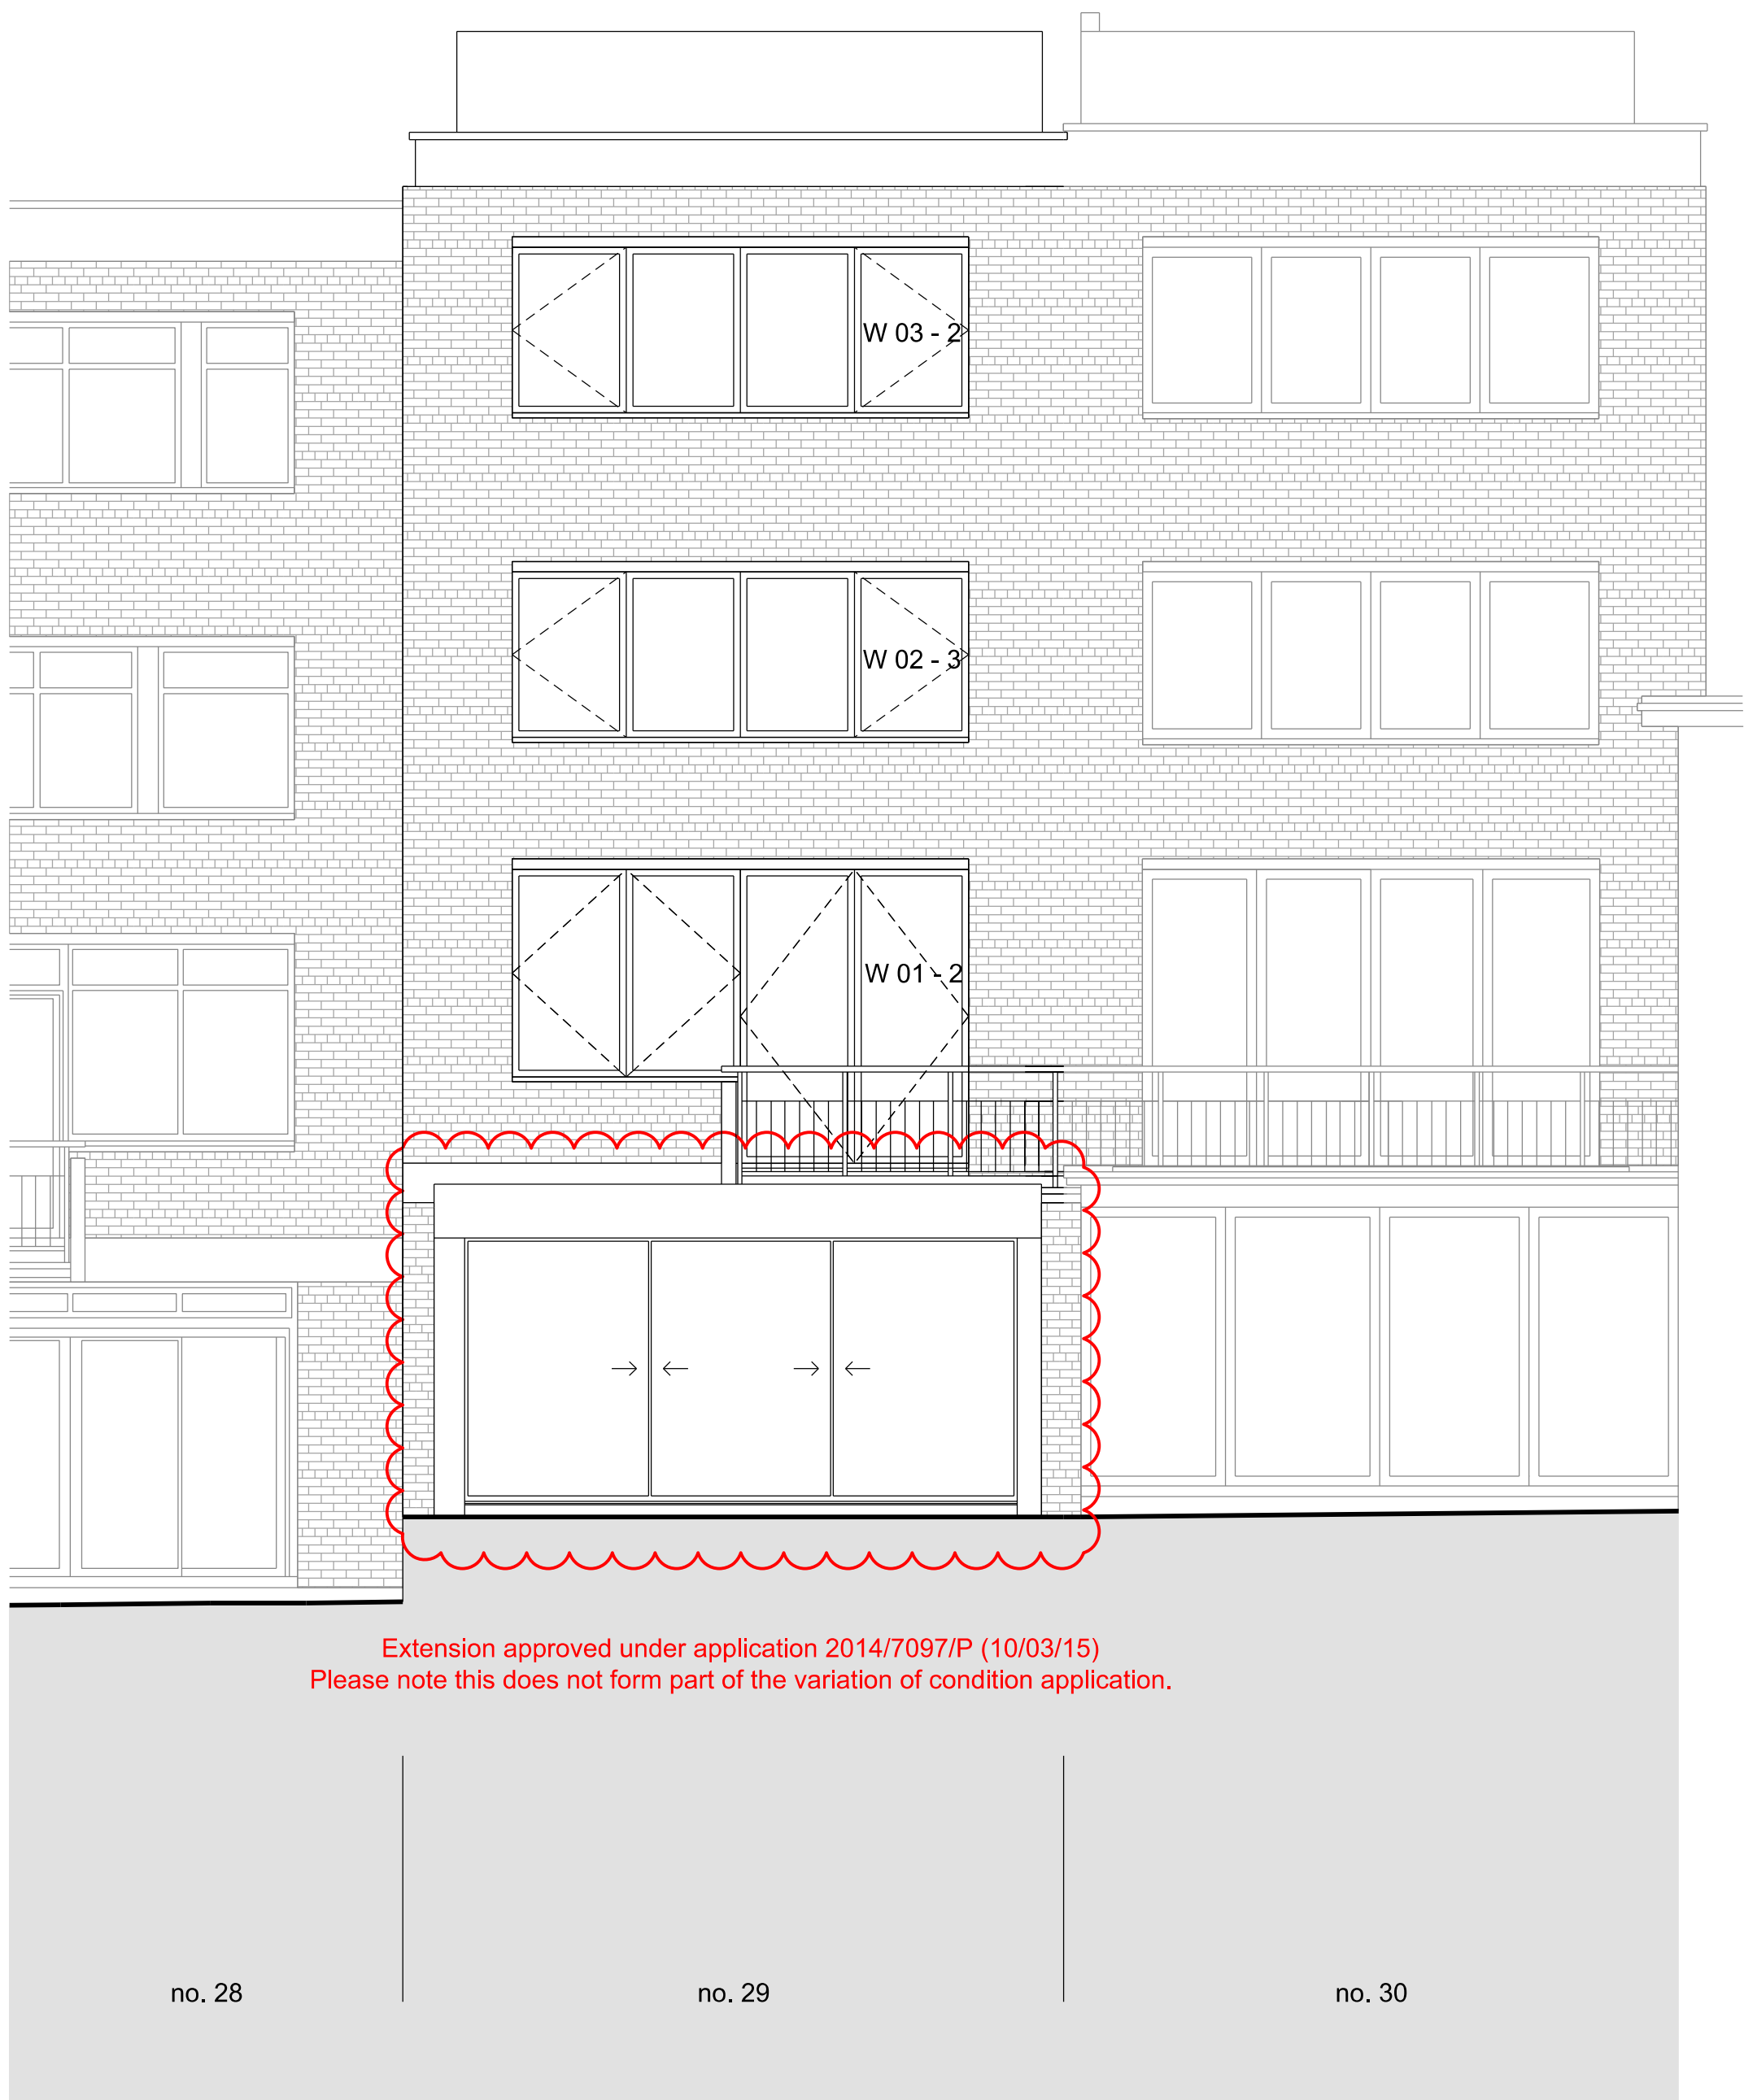

02 Proposed Rear Elevation  
Scale 1:50 @A1 / 1:100 @A3



## PATALAB

15 Garrett Street  
London EC1Y 0TY

p: +44 (0)20 7253 2036  
w: www.patalab.com  
e: info@patalab.com

### Notes

DO NOT SCALE. Use figured dimensions only. ALL contractors are requested to check all dimensions on site before proceeding. All discrepancies to be notified in writing to PATALAB. Dimensions are in millimeters unless stated otherwise. All levels are in meters above AOD unless stated otherwise. No areas indicated, or areas calculated from this drawing should be used for valuation purposes or as the basis for development contracts. Copyright by PATALAB. All rights reserved including the right of reproduction in whole or part, in any form or media.

### Client

Tania Bard

### Project

29 Meadowbank  
London  
NW3 3AY

### Key Plan

02	15.06.15	Variation of condition application
Rev	Date	Reason for Issue

## PATALAB

Project **29 Meadowbank**

Drawing Title **Proposed Front & Rear Elevations**

Scale 1:50 / 1:100

Paper Size A1 / A3

Date 15.06.15

Project No

Drawing No

Rev

1419

PA3140

02

