



**Note:**  
 This drawing is the property of J Jackson. It may not be copied or disclosed to a third party for any reason without prior consent. The contractor is to provide full sized setting-out drawings based on the information contained within this drawing for the designer's approval before commencement of manufacture. This drawing is to be read in conjunction with the relevant Consultants' and/or specialist drawings/documents and any discrepancies or variations are to be notified to the J Jackson before the affected work commences. Do not use this drawing for any site setting out - please refer to survey drawing.

Rev	Date

**Legend**

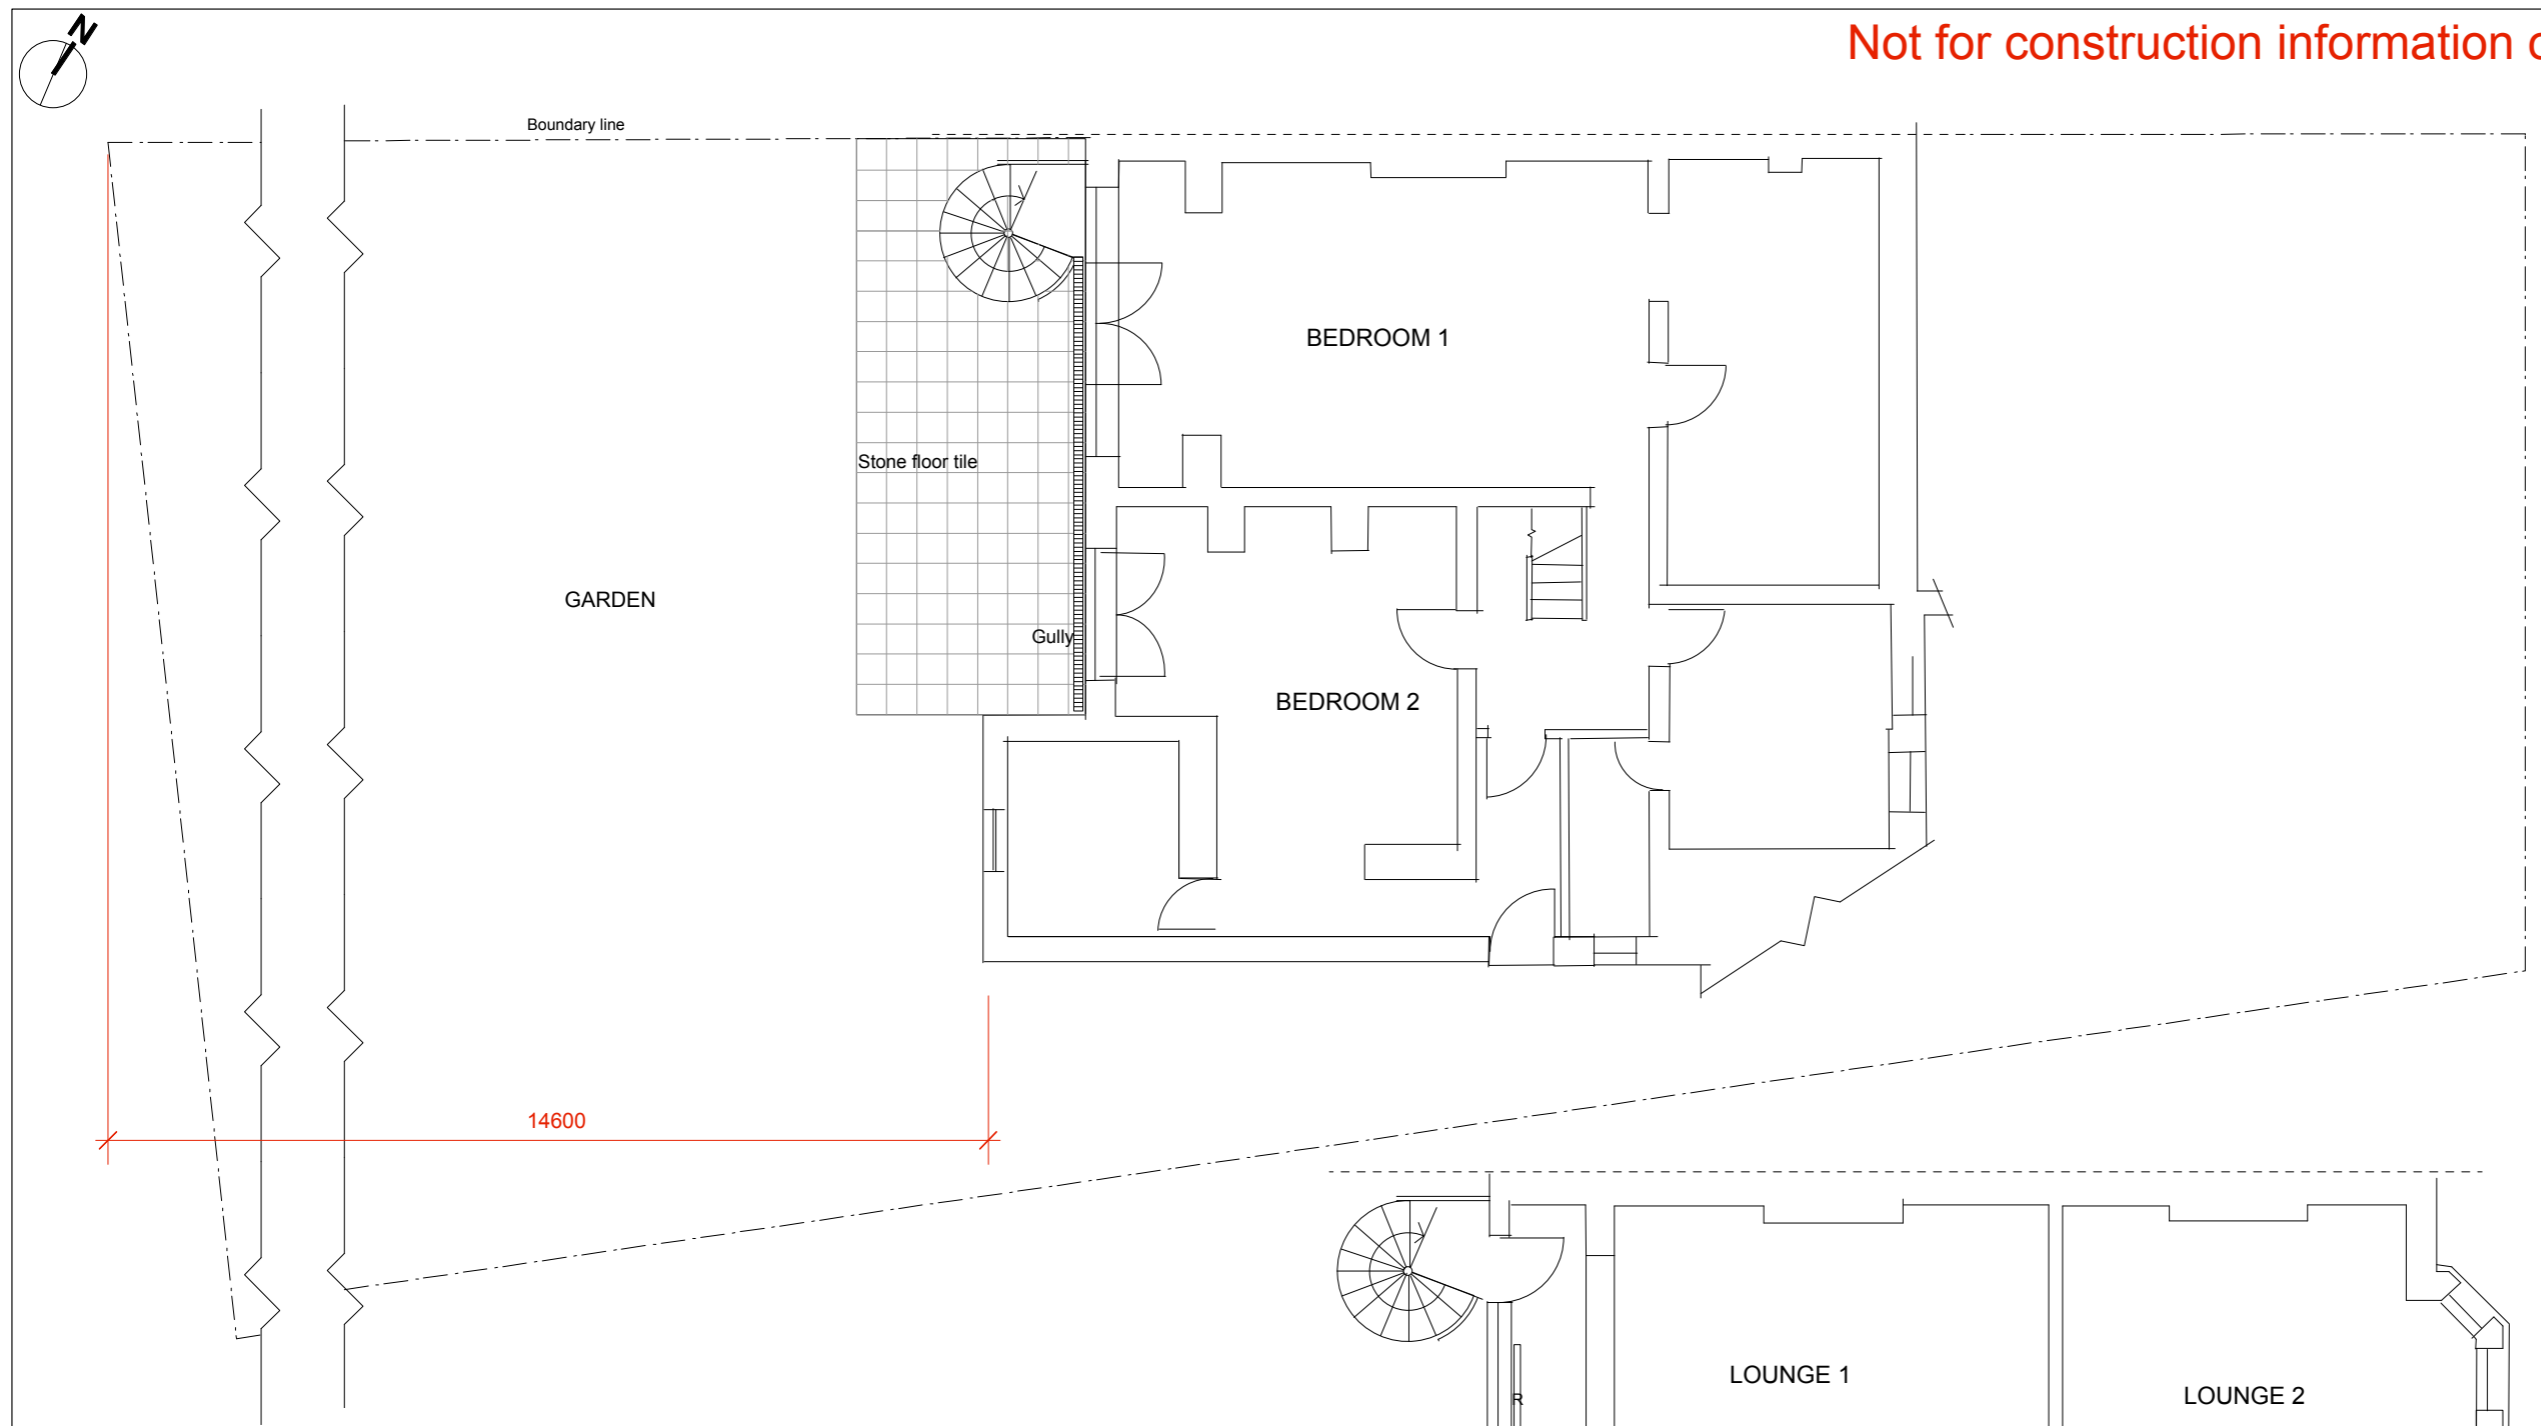

LOWER GROUND FLOOR PLAN - EXISTING

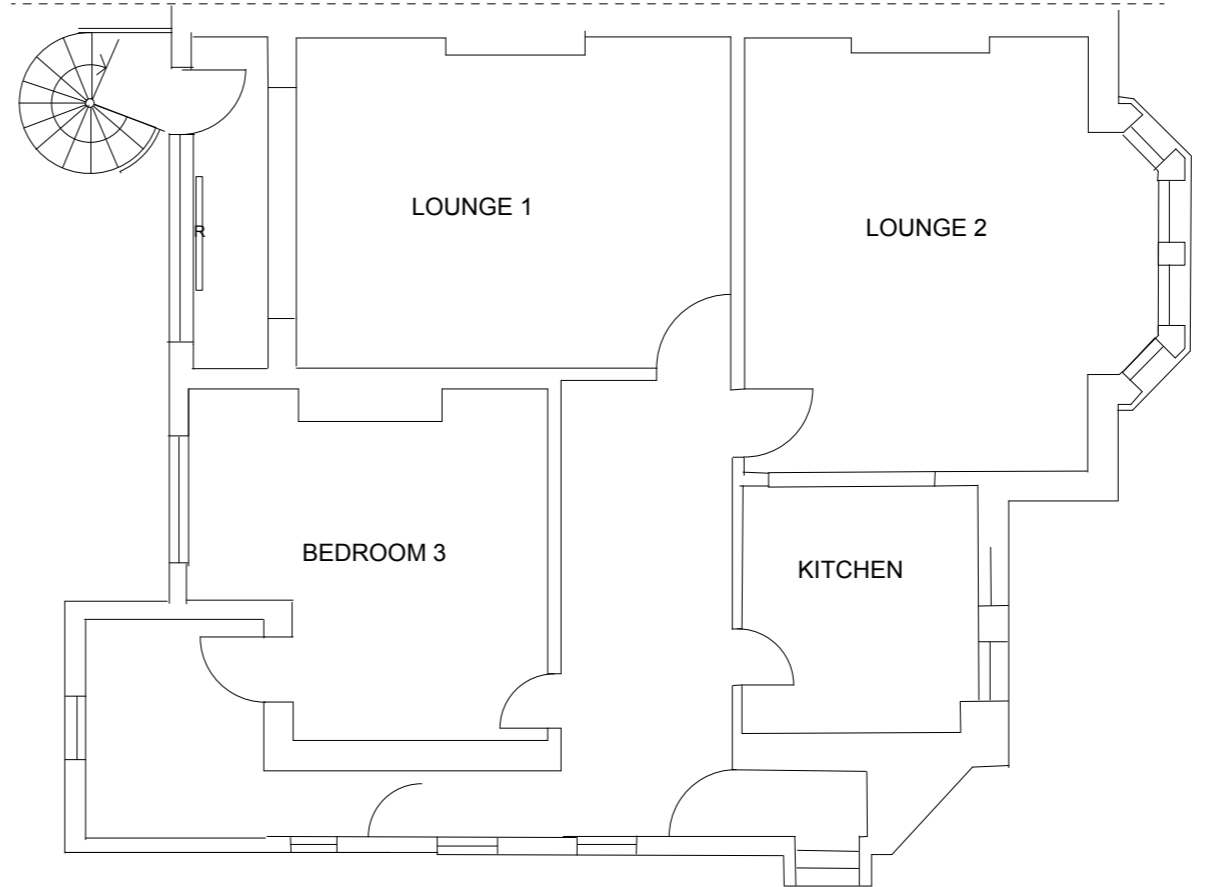

GROUND FLOOR PLAN - EXISTING

Client	Mr & Mrs Payne	
Project	8A Chesterford Gardens London NW3 7DE	
Title	Lower & Ground Floor Plan- Existing	
Scale	1:100 @ A3	Date 18/05/15
Drawing No.	MAT/CG/01	Rev C
Designer	MATRUSHKA INTERIOR & PRODUCT DESIGN	
CAD file reference		