
This drawing is the property of RS Architects and is not to be reproduced.

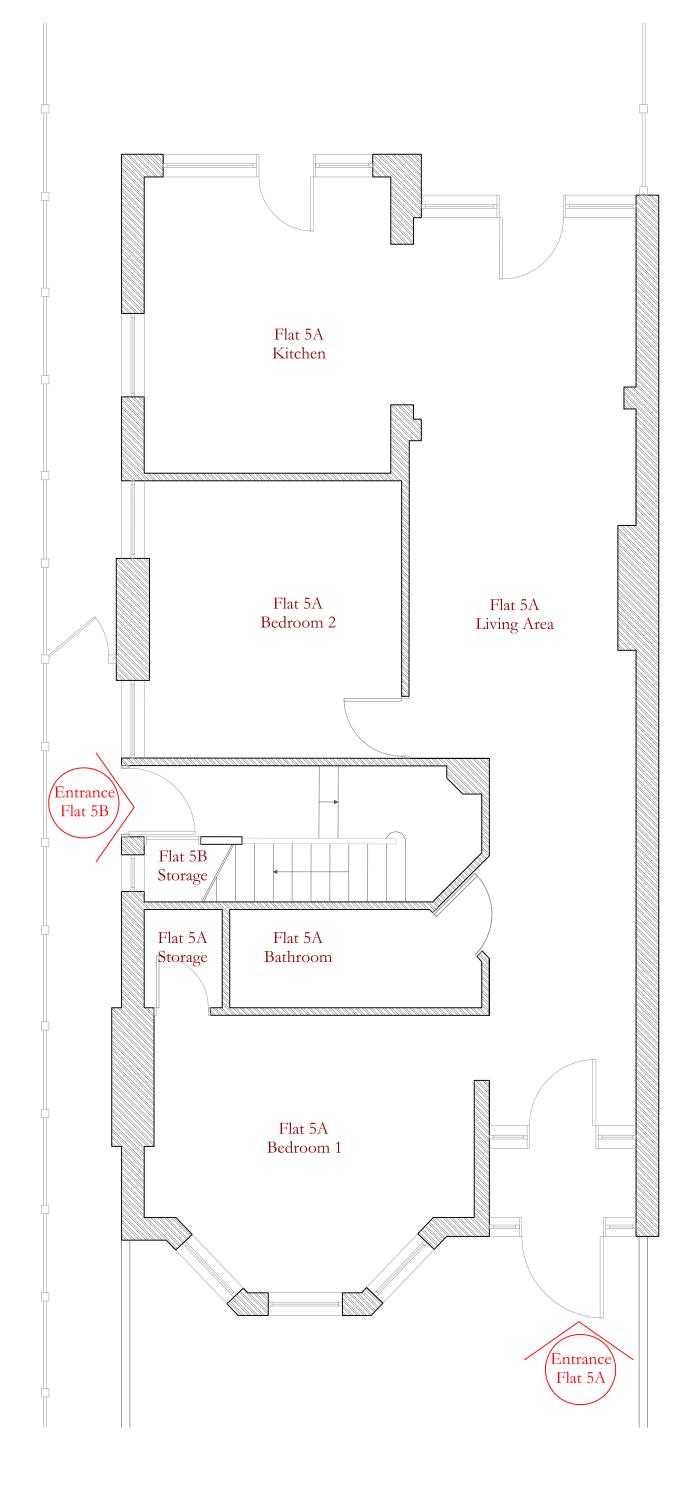

EN5 2NW 8449 5441	PROJECT	5 Somali Road, Lo	ondon, NW2 3RL
RS Architects 31 Kenerne Drive Barnet EN! www.rsarchitects.co.uk info@rsarchitects.co.uk 020 844			
	TITLE	Existing Ground Floor Plan	
	DATE	June 2015	DRAWN TA
	SCALE	1:50 @ A3	СНЕСК
	STATUS	Planning	
	DWG NO.	SLSR 1103	REV
D	C /	ПСПІТ	COTO