


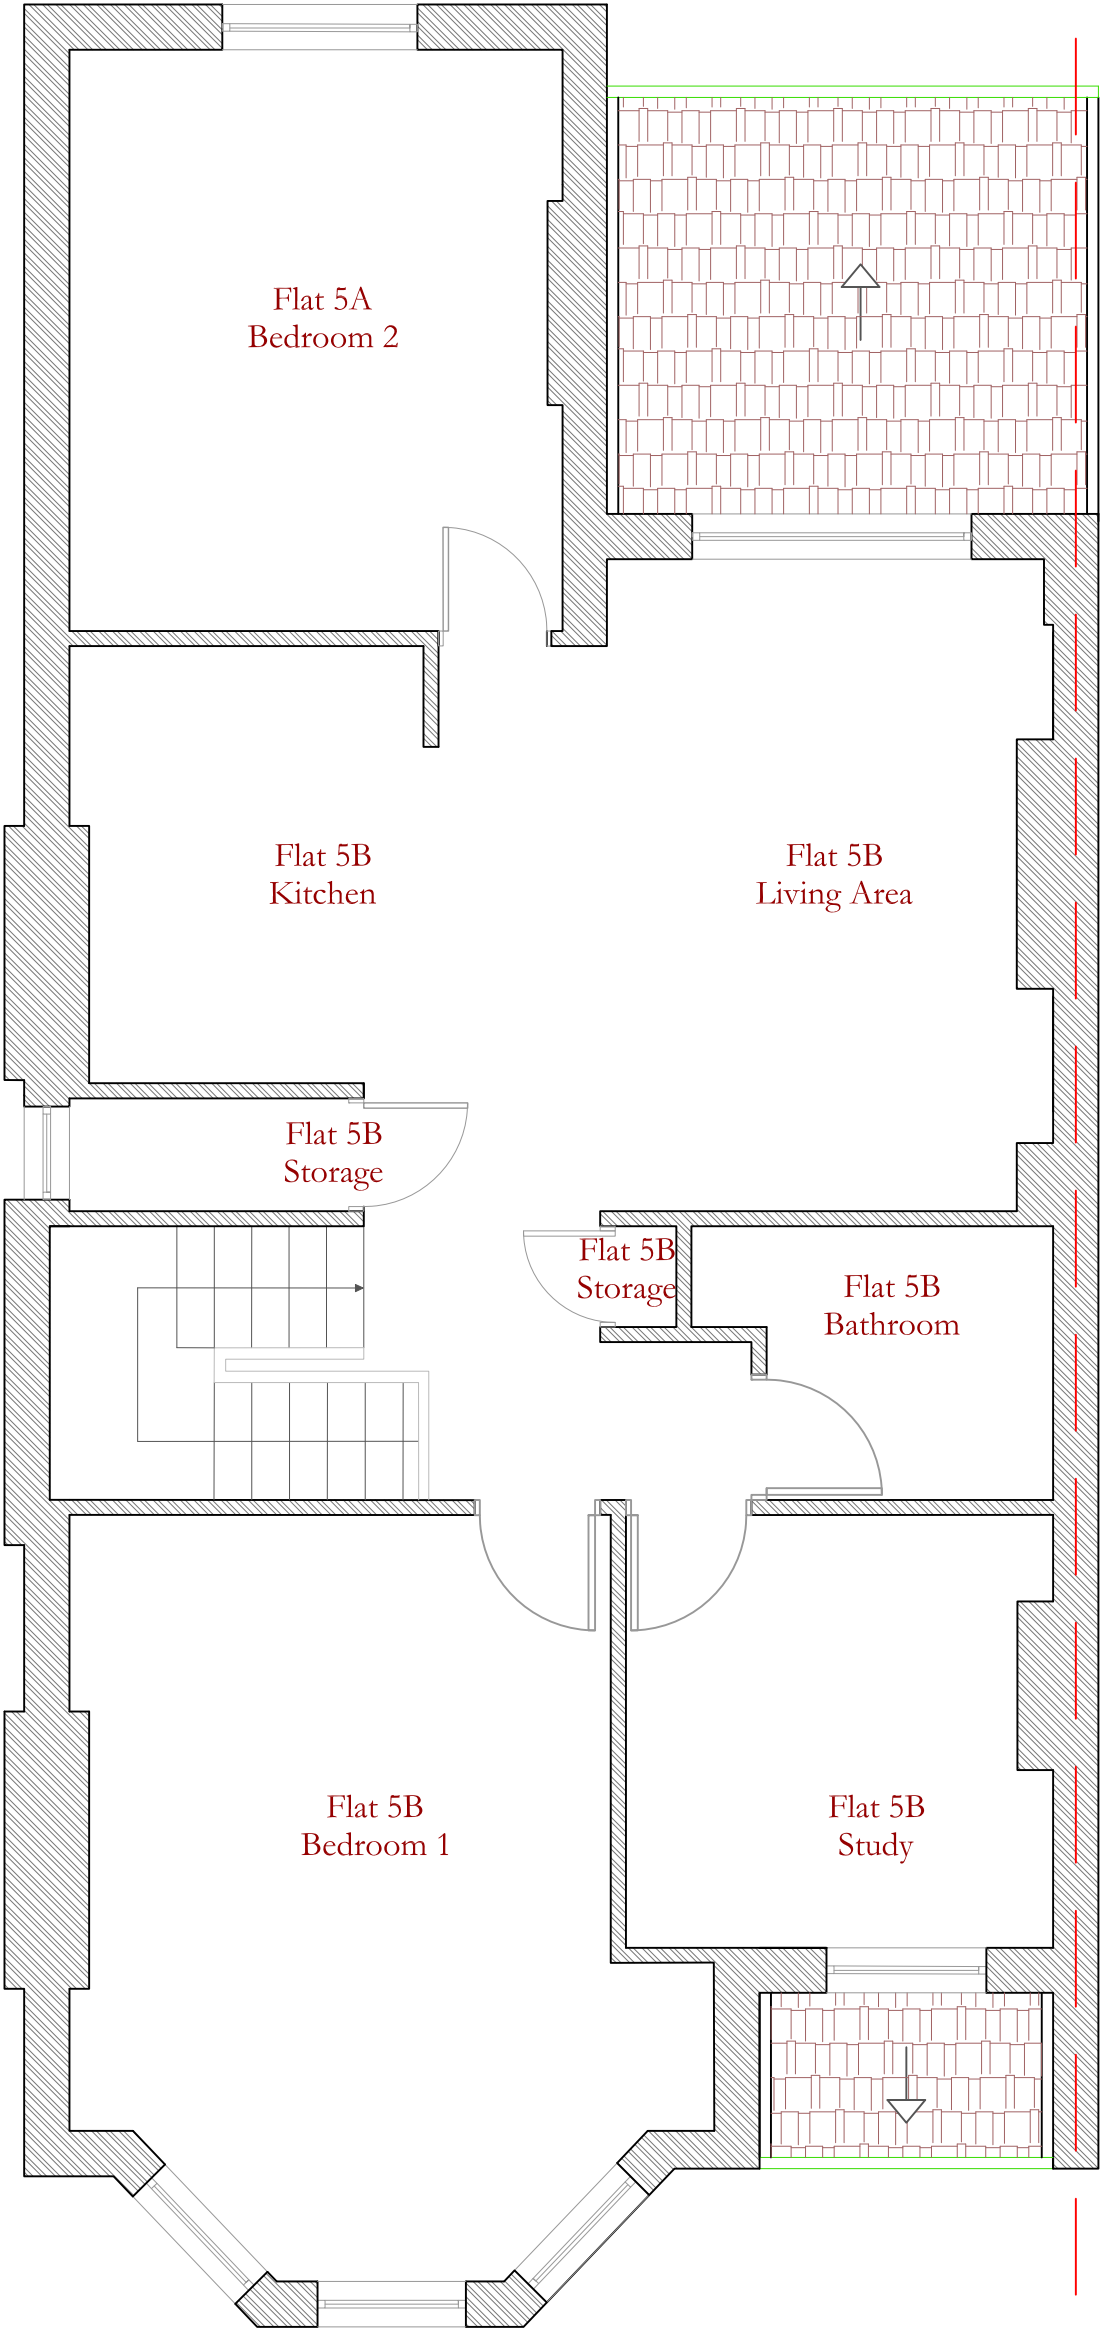

RS Architects 31 Kenner Drive Barnet EN5 2NW www.rsarchitects.co.uk info@rsarchitects.co.uk 020 8449 5441	PROJECT	5 Somali Road, London, NW2 3RL		
	TITLE	Existing First Floor Plan		
	DATE	June 2015	DRAWN	TA
	SCALE	1:50 @ A3	CHECK	
	STATUS	Planning		
	DWG NO.	SLSR 1104	REV	