

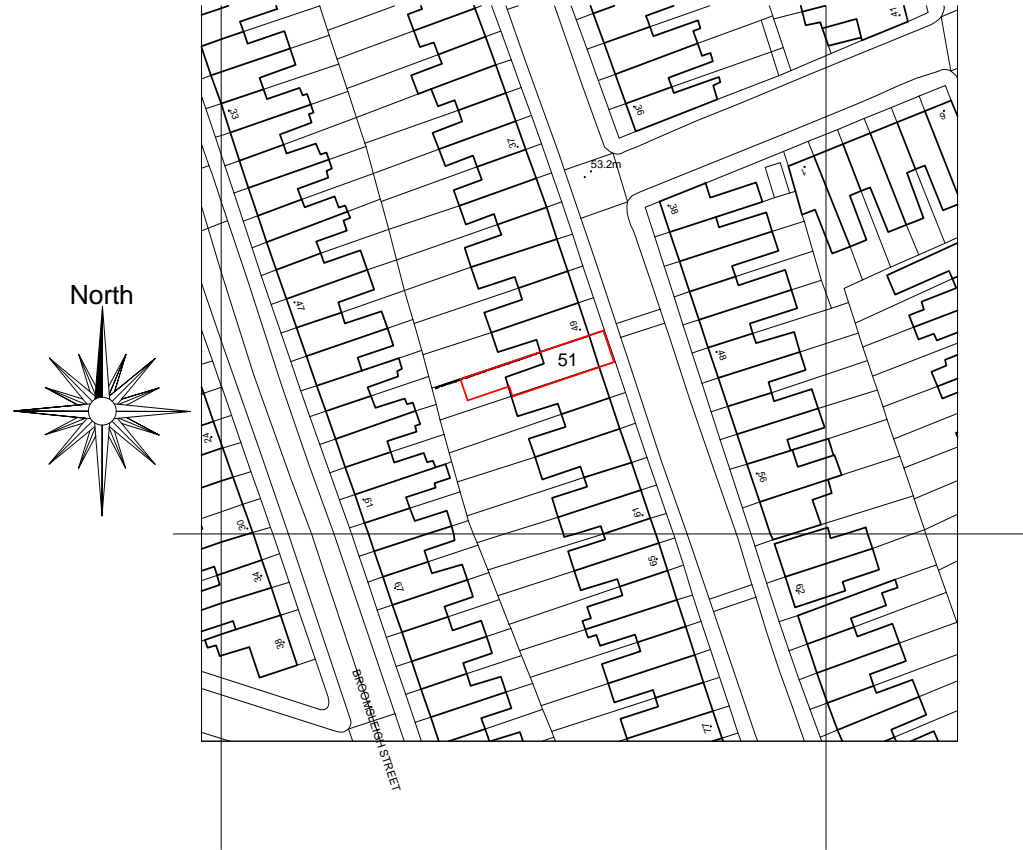


All dimensions and levels to be checked on site by contractor prior to preparation of shop drawings and commencement of work on site. Do not scale from this drawing or reproduce without consent.
 This drawing and the design is the copyright and property of Daniel Wynn-Chandra and may not be used in part or in whole without prior written consent.
 This drawing is to be read in conjunction with all relevant consultants and/or specialist's drawings/documents and any discrepancies or variations are to be notified before the affected work commences.


EXISTING

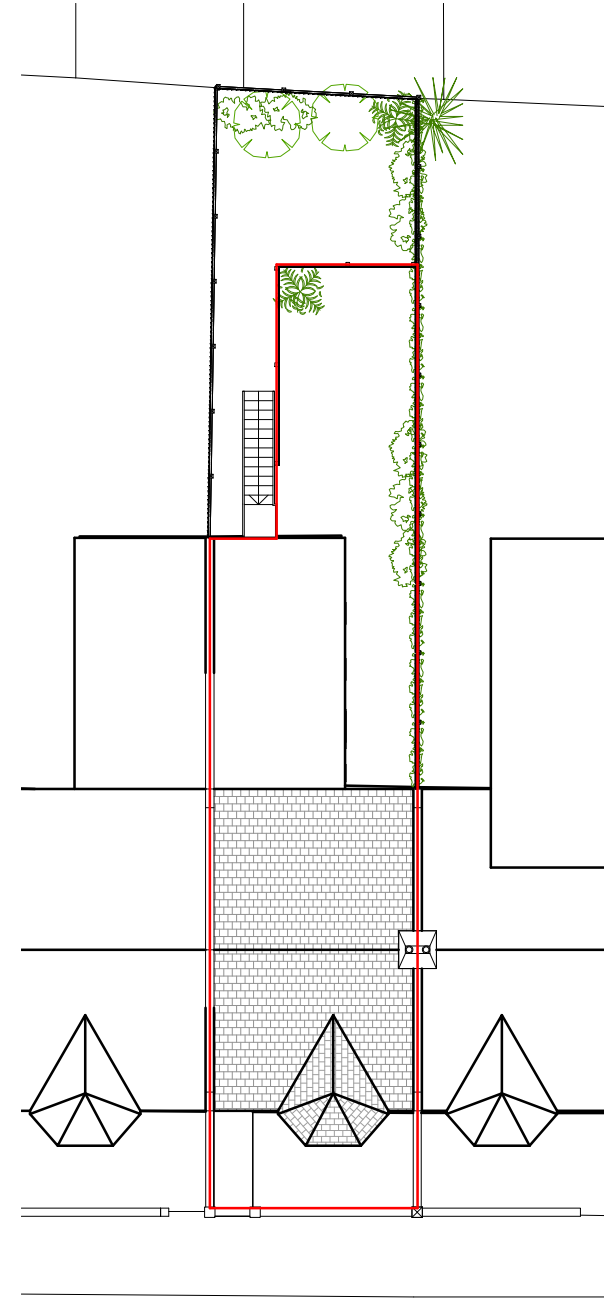

1 Location
1 : 1250

 

2 Site Plan
1 : 200

 



Rev	Description	Date

PROJECT: Single storey side and rear extension	CLIENT: Mr & Mrs Wynn-Chandra	DATE: 14/06/2015	JOB NO: 422-190-WYN	DRN BY: DWC	CKD BY: DWC
	ADDRESS: GF Flat, 51 Sumatra Road, West Hampstead, London NW6 1PT	DRAWING TITLE: Existing Site and Location Plan	SCALE AT A3: As indicated	DRWG NO: 100	REV:


All dimensions and levels to be checked on site by contractor prior to preparation of shop drawings and commencement of work on site. Do not scale from this drawing or reproduce without consent. This drawing and the design is the copyright and property of Daniel Wynn-Chandra and may not be used in part or in whole without prior written consent. This drawing is to be read in conjunction with all relevant consultants and/or specialist's drawings/documents and any discrepancies or variations are notified before the affected work commences.

EXISTING


0 1 2 3 4m
1:100

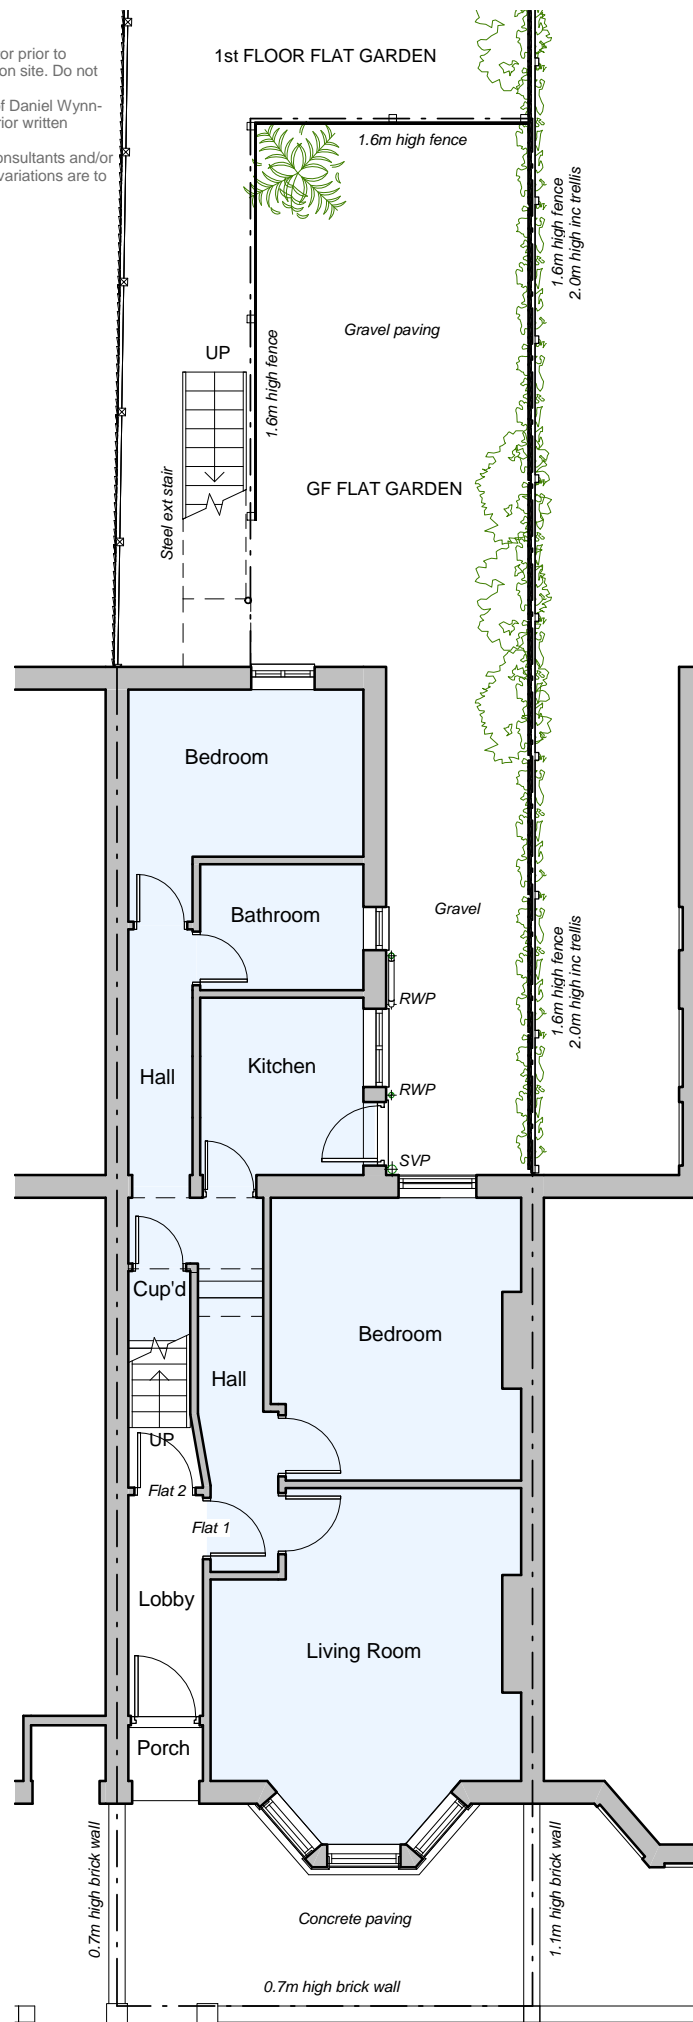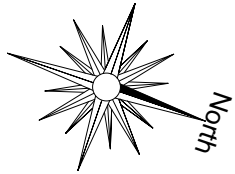

1 Ground Floor
1 : 100

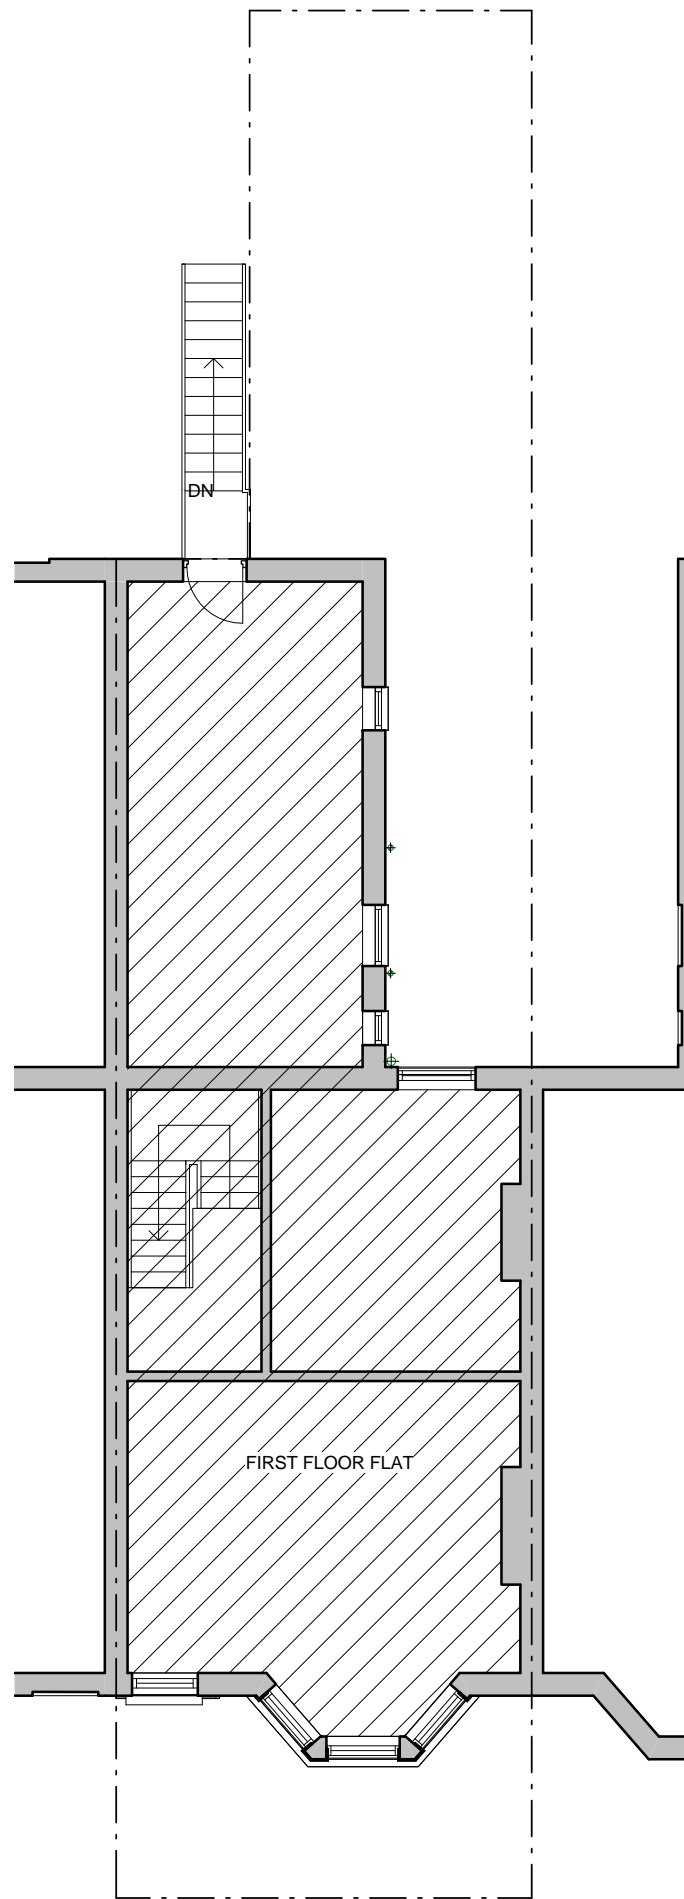

2 First Floor
1 : 100

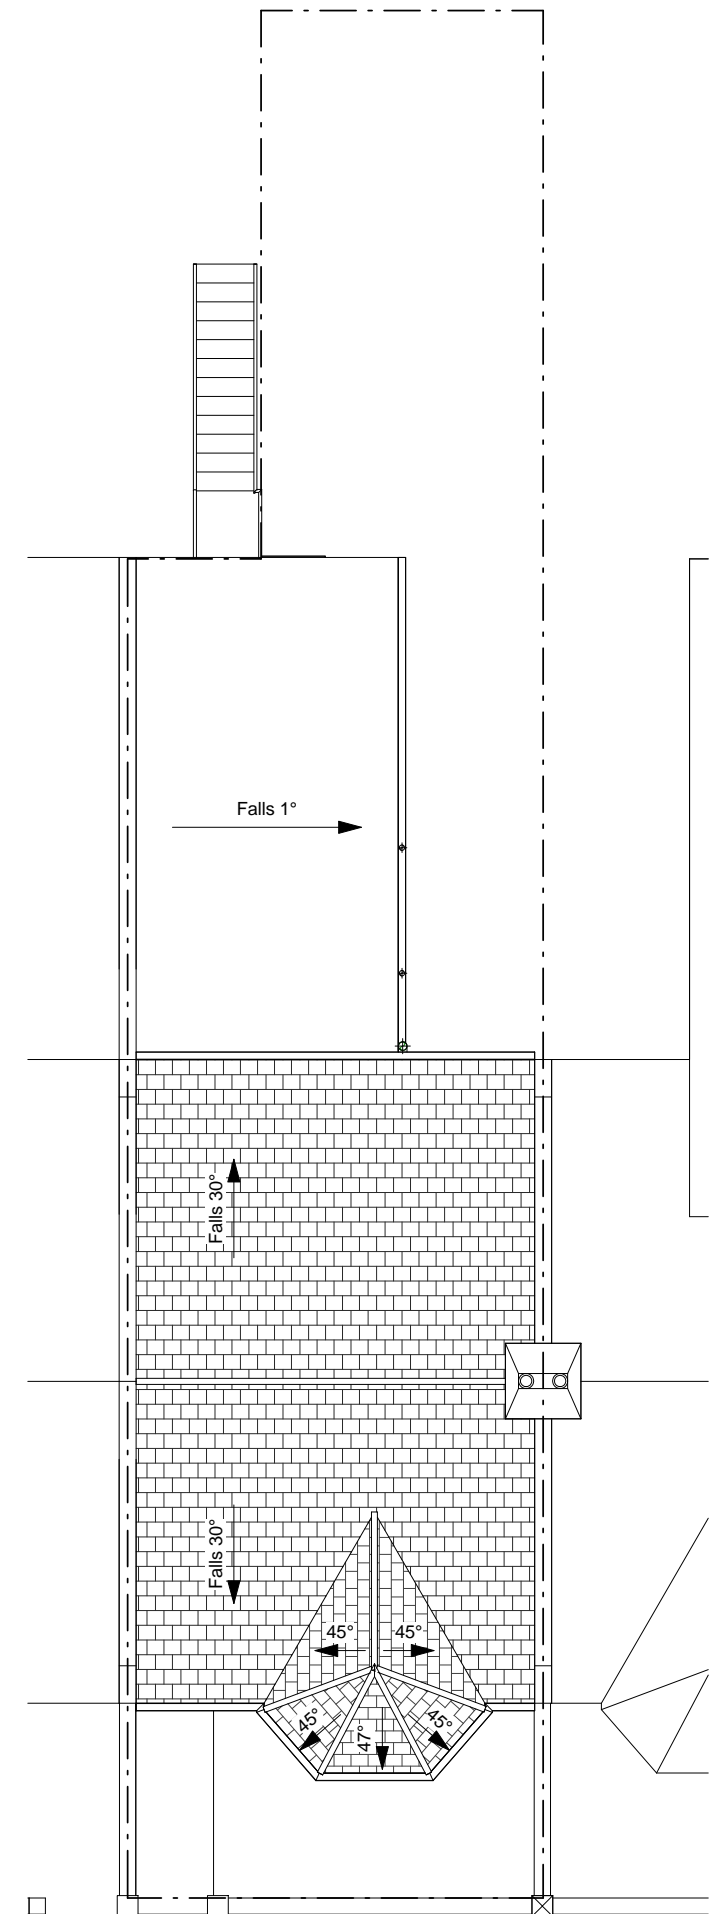

3 Roof Plan
1 : 100

Rev	Description	Date

PROJECT: Single storey side and rear extension	CLIENT: Mr & Mrs Wynn-Chandra	DATE: 14/06/2015	JOB NO: 422-190-WYN	CKD BY: DWC
	ADDRESS: GF Flat, 51 Sumatra Road, West Hampstead, London NW6 1PT	SCALE AT A3: 1 : 100	DRWG NO: 101	REV:


All dimensions and levels to be checked on site by contractor prior to preparation of shop drawings and commencement of work on site. Do not scale from this drawing or reproduce without consent. This drawing and the design is the copyright and property of Daniel Wynn-Chandra and may not be used in part or in whole without prior written consent. This drawing is to be read in conjunction with all relevant consultants and/or specialist's drawings/documents and any discrepancies or variations are notified before the affected work commences.

EXISTING


0 1 2 3 4m
1:100



1 Front / East
1 : 100

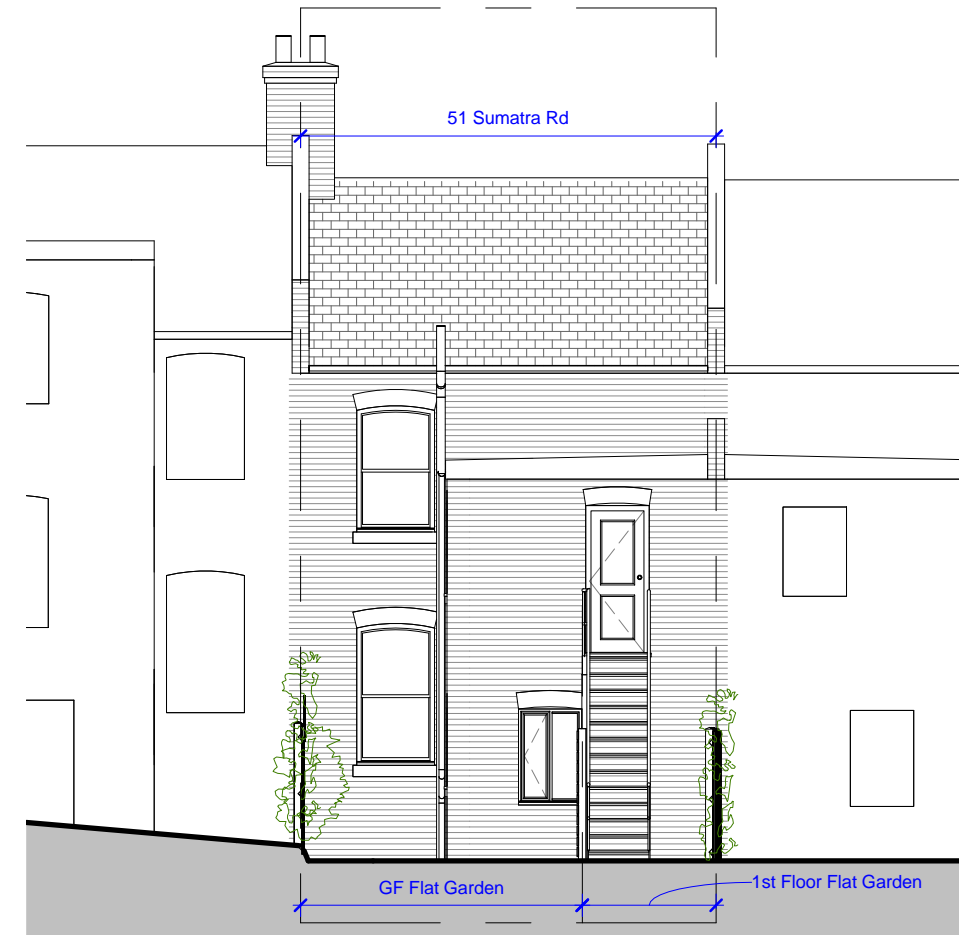

2 Rear / West
1 : 100

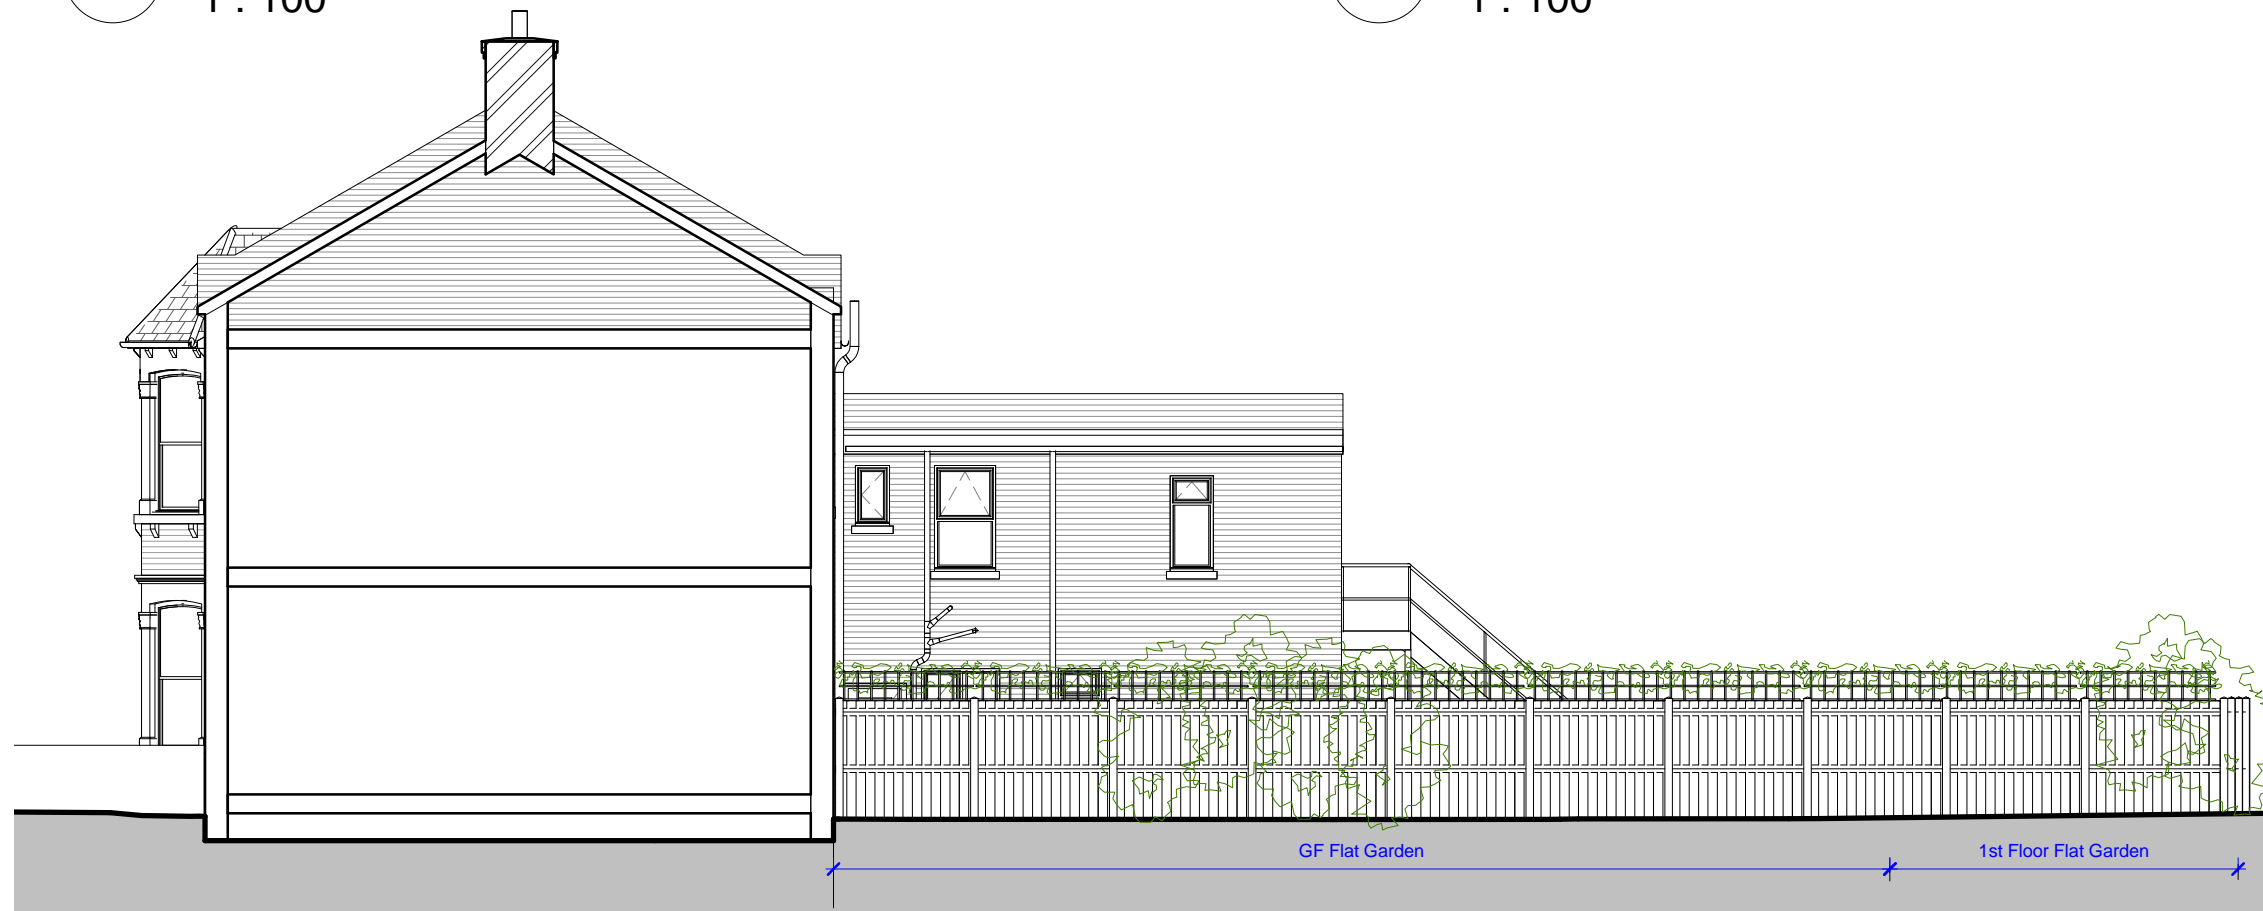

3 RHS Side / North
1 : 100


Rev	Description	Date

PROJECT: Single storey side and rear extension	CLIENT: Mr & Mrs Wynn-Chandra	DATE: 14/06/2015	JOB NO: 422-190-WYN	CKD BY: DWC
	DRAWING TITLE: Existing Elevations	SCALE AT A3: 1 : 100	DRWG NO: 111	DRN BY: DWC
ADDRESS: GF Flat, 51 Sumatra Road, West Hampstead, London NW6 1PT	REV:			


All dimensions and levels to be checked on site by contractor prior to preparation of shop drawings and commencement of work on site. Do not scale from this drawing or reproduce without consent. This drawing and the design is the copyright and property of Daniel Wynn-Chandra and may not be used in part or in whole without prior written consent. This drawing is to be read in conjunction with all relevant consultants and/or specialist's drawings/documents and any discrepancies or variations are to be notified before the affected work commences.

EXISTING


0 1 2 3 4m
1:100

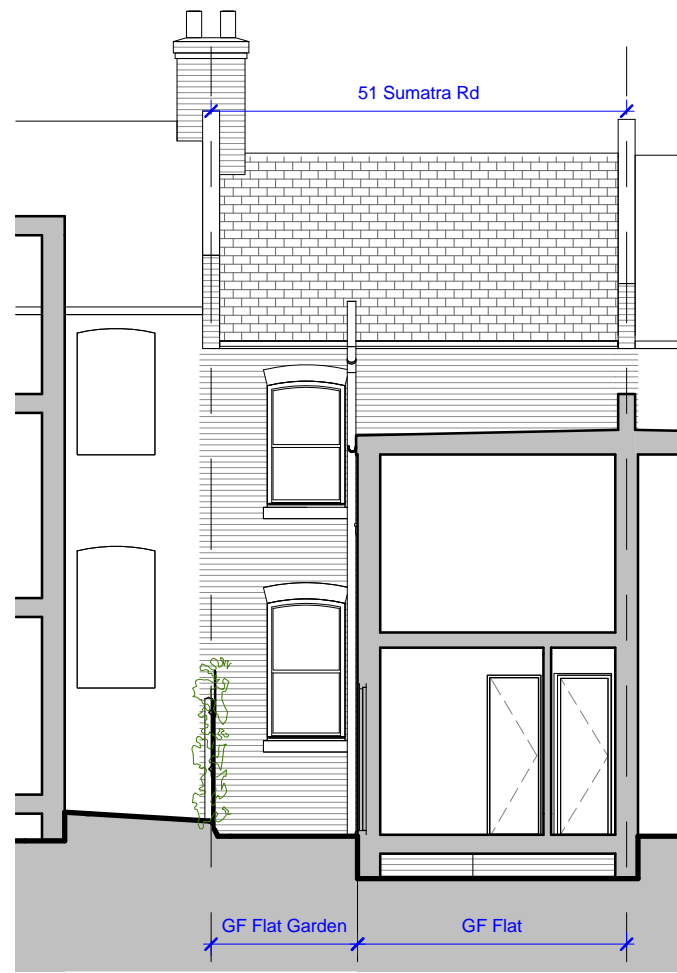

1 Section 1
1 : 100

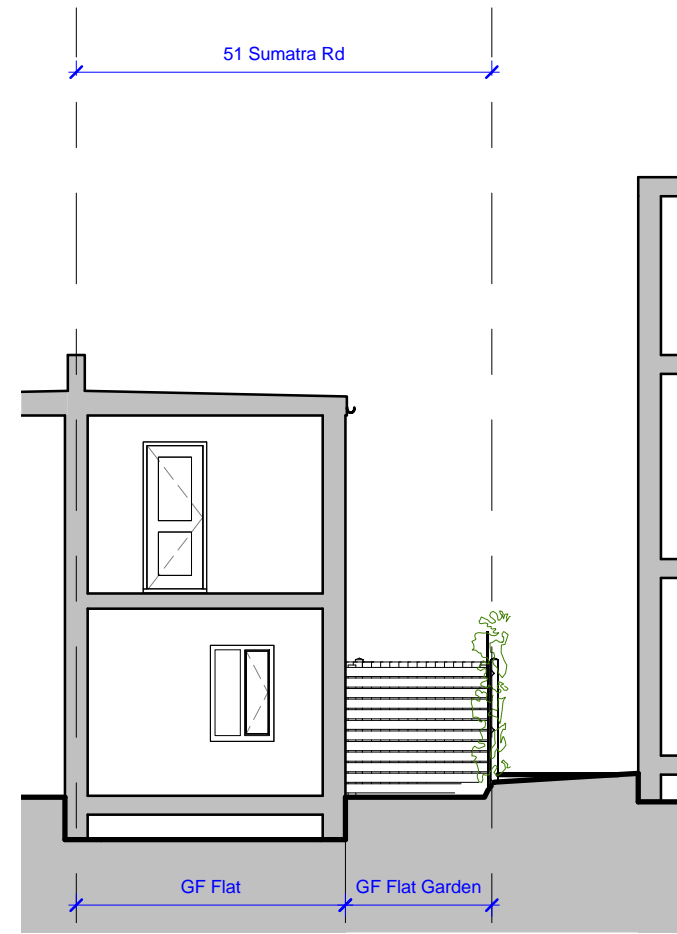

2 Section 2
1 : 100

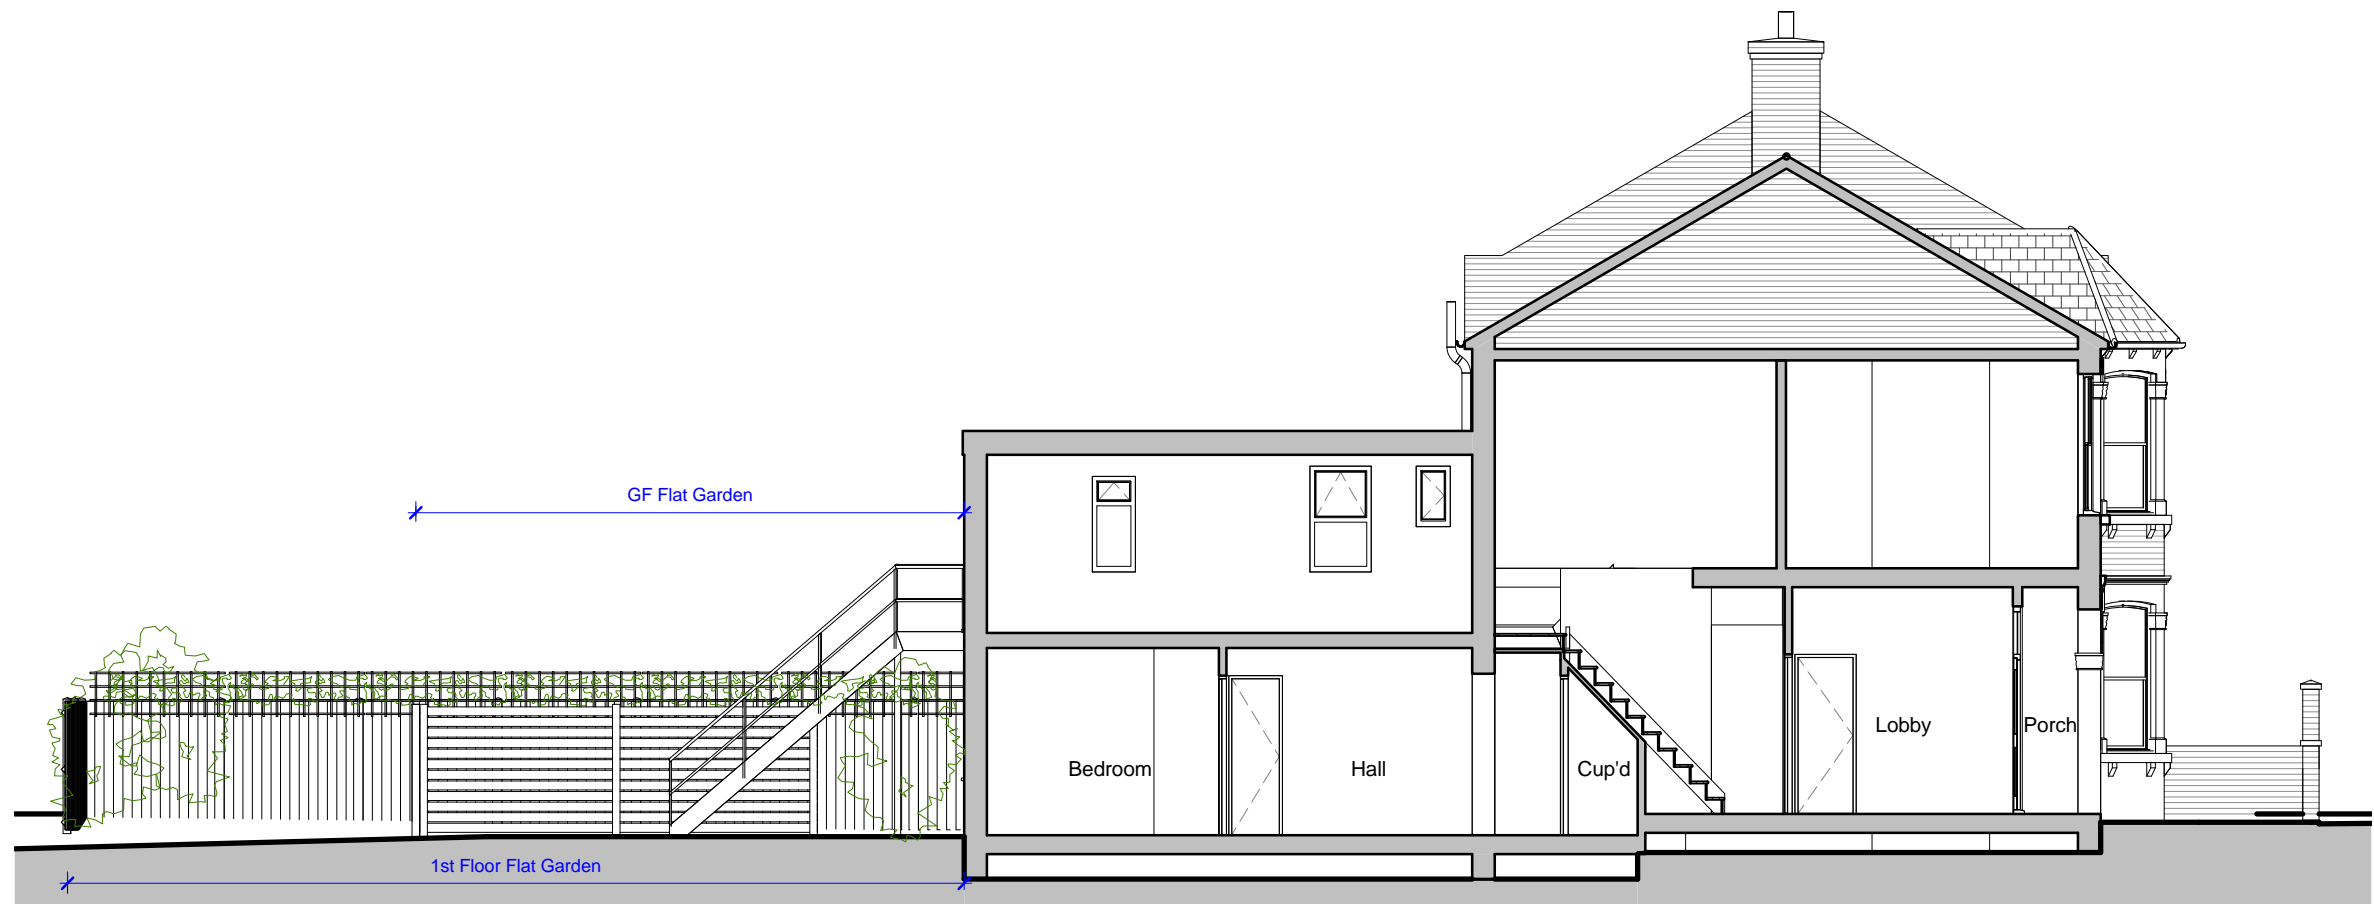

3 Section 3
1 : 100

Rev	Description	Date

PROJECT: Single storey side and rear extension	CLIENT: Mr & Mrs Wynn-Chandra	DATE: 14/06/2015	JOB NO: 422-190-WYN	DRN BY: DWC	CKD BY: DWC
		SCALE AT A3: 1 : 100	DRWG NO: 121	REV:	
ADDRESS: GF Flat, 51 Sumatra Road, West Hampstead, London NW6 1PT	DRAWING TITLE: Existing Sections				

All dimensions and levels to be checked on site by contractor prior to preparation of shop drawings and commencement of work on site. Do not scale from this drawing or reproduce without consent. This drawing and the design is the copyright and property of Daniel Wynn-Chandra and may not be used in part or in whole without prior written consent. This drawing is to be read in conjunction with all relevant consultants and/or specialist's drawings/documents and any discrepancies or variations are notified before the affected work commences.


EXISTING




1 3D View 1



2 3D View 2

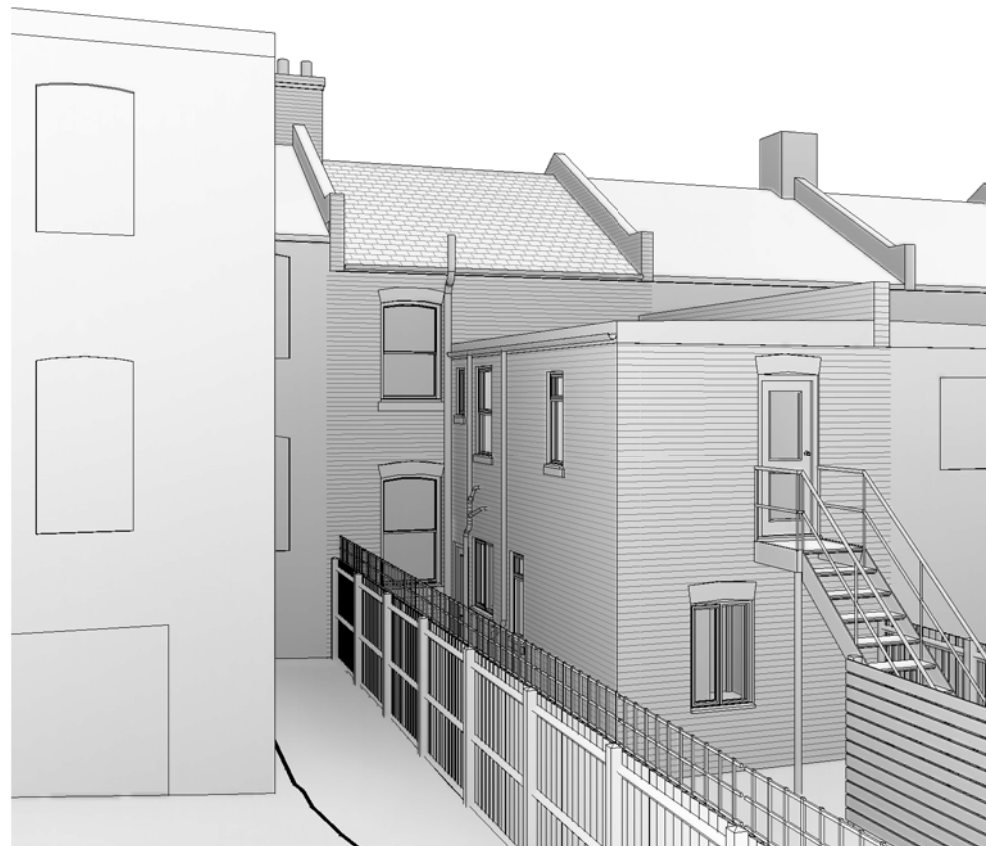

3 3D View 3

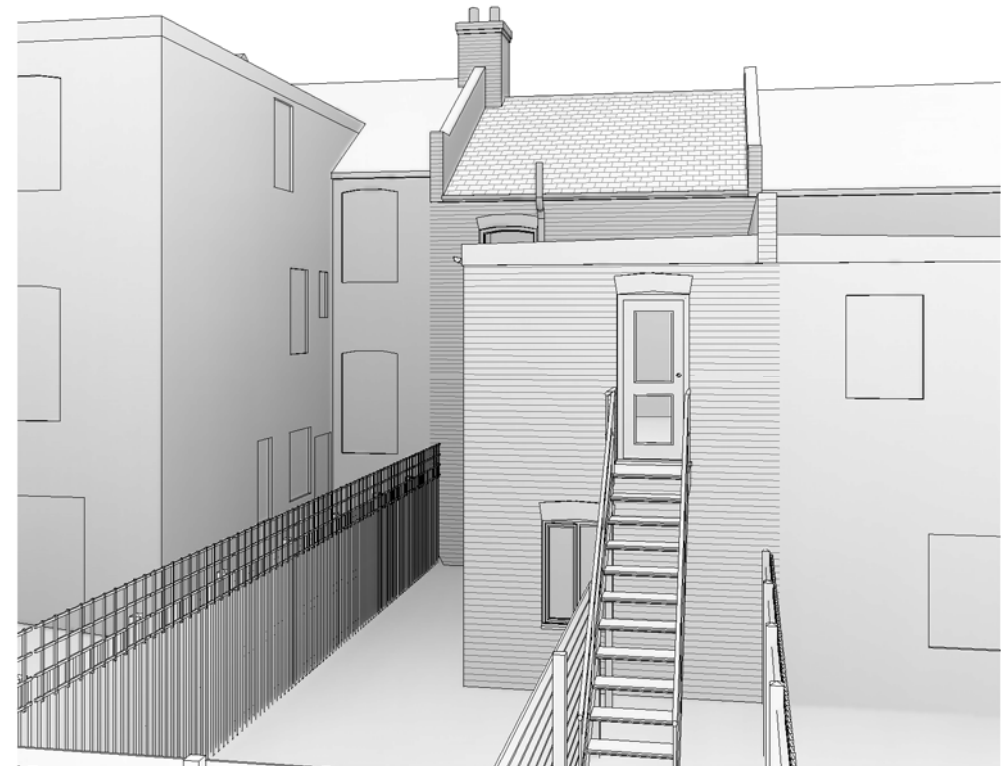

4 3D View 4

Rev	Description	Date

PROJECT: Single storey side and rear extension	CLIENT: Mr & Mrs Wynn-Chandra	DATE: 14/06/2015	JOB NO: 422-190-WYN	DRN BY: DWC	CKD BY: DWC
		ADDRESS: GF Flat, 51 Sumatra Road, West Hampstead, London NW6 1PT	SCALE AT A3:	DRWG NO: 131	REV:
DRAWING TITLE: Existing 3D Views					