



**GENERAL NOTES**

FIGURED DIMENSIONS ARE TAKEN TO STRUCTURE UNLESS INDICATED OTHERWISE.  
 ALL DIMENSIONS TO BE CHECKED ON SITE FROM THE COMMENCEMENT OF WORK.  
 DRAWING TO BE READ IN CONJUNCTION WITH ALL OTHER ARCHITECTS DRAWINGS, CONSULTANTS AND  
 SPECIALIST DRAWINGS, CONSTRUCTION NOTES, SPECIFICATIONS AND SUPPLIER REQUIREMENTS WHERE  
 APPLICABLE.  
 ANY DISCREPANCY MUST BE BROUGHT TO THE ATTENTION OF PCKO. IF IN DOUBT, ASK.  
 ANY MODIFICATION TO THE DRAWING MUST BE CARRIED OUT BY PCKO.  
 THE DRAWING REMAINS UNDER THE COPYRIGHT OF PCKO ARCHITECTS LIMITED. PLEASE OBTAIN PERMISSION  
 BEFORE COPYING.  
 FRAME INCLUDING CONSTRUCTION INCORPORATES SUNBLIND LIGHT GAUZE STEEL FRAME ALL ELEMENTS TO BE TO  
 FRAME MANUFACTURER'S DESIGN, DETAIL AND SPECIFICATION.  
 FRAME INCLUDING STEEL LOCALS, SPOON, BRASSING, LABEL, SIZES AND WIND WASHING TO BE TO  
 FRAME MANUFACTURER'S DESIGN, DETAIL AND SPECIFICATION.  
 ALL STRUCTURAL ELEMENTS ARE TO BE SPECIFIED FOR ALL ELEMENTS OF STRUCTURE WITH TO STRUCTURAL  
 ENGINEER AND SPECIALIST SUB-CONTRACTOR/BENEFICIARY'S DESIGN, DETAIL AND SPECIFICATION.  
 ALL MECHANICAL AND ELECTRICAL ELEMENTS ARE TO BE SPECIFIED FOR ALL ELEMENTS OF STRUCTURE  
 TO BUILDING SERVICES ENGINEER AND SPECIALIST SUB-CONTRACTOR'S DESIGN, DETAIL AND SPECIFICATION.

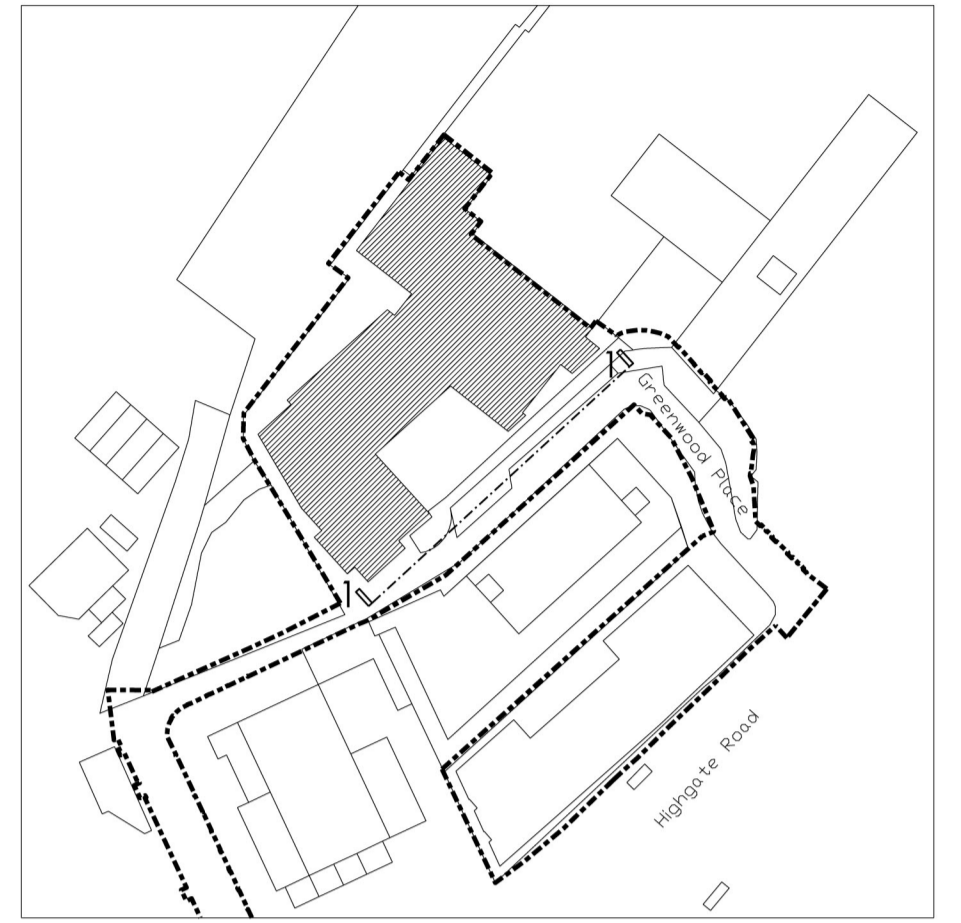

KEY PLAN

1:1250

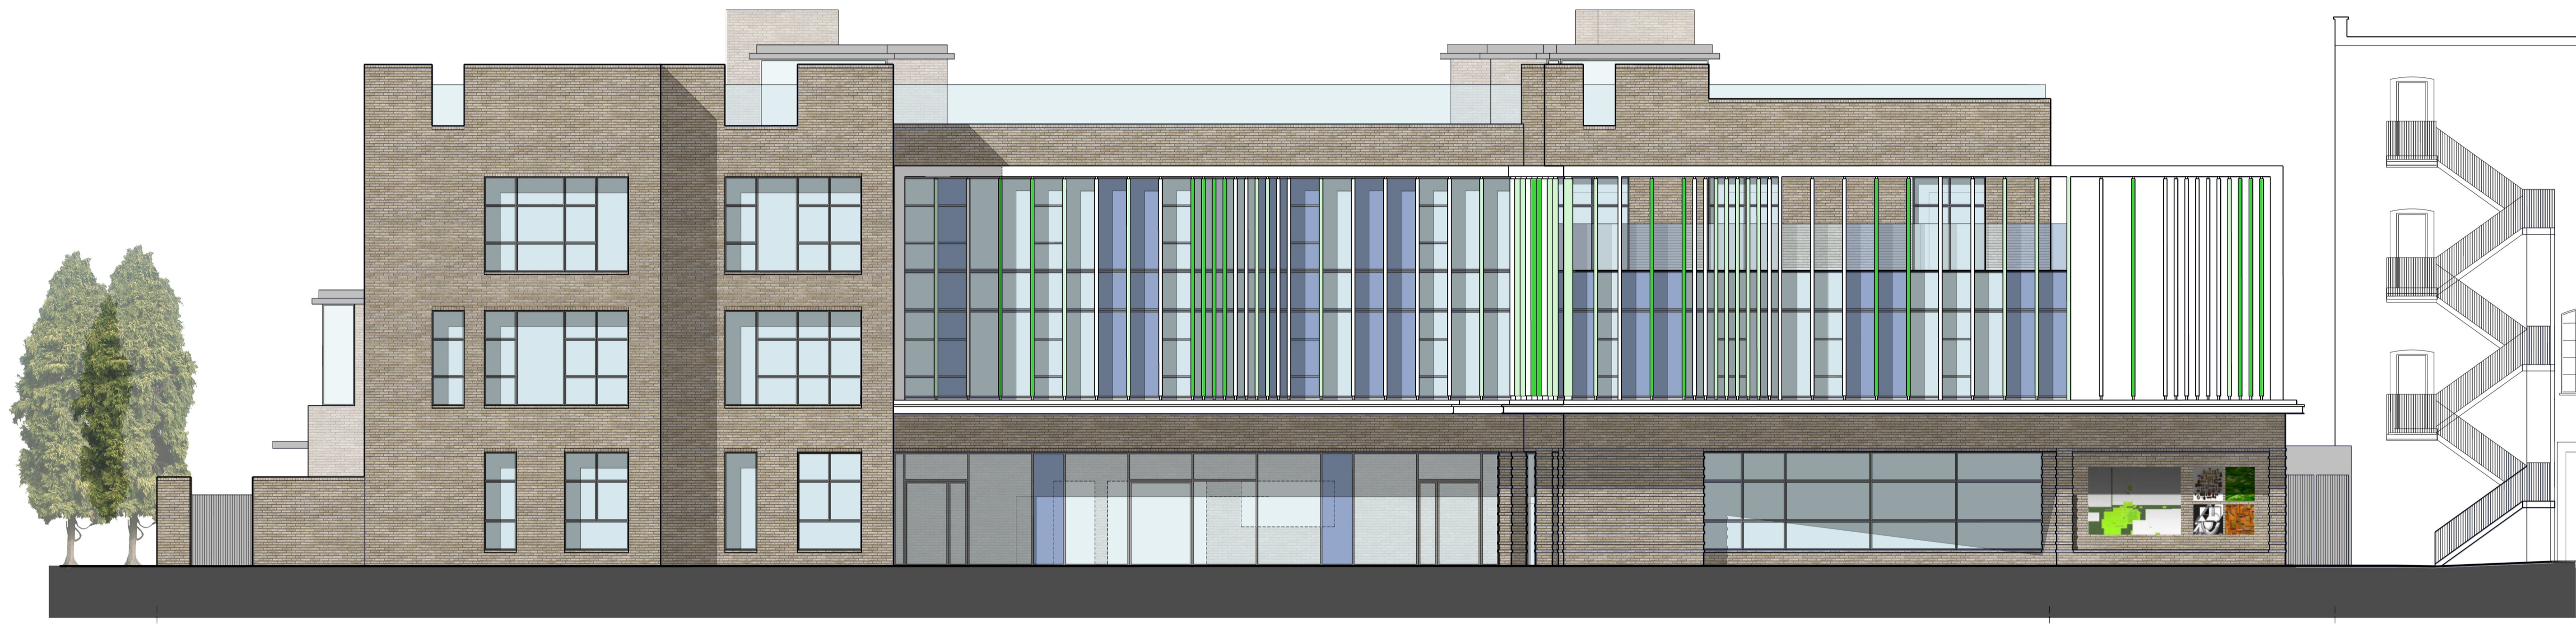

GREENWOOD PLACE ELEVATION 1-1

DATE	REV	DESCRIPTION	PH	PH
			BY	CHECKED
06.05.15	A	General amendments	PH	PH

13 - 15 CANFIELD PLACE  
 LONDON NW6 - 3BT  
 TEL: 0207 - 372 - 8918  
 www.pcko.co.uk

**PCKO** ARCHITECTS INTERIOR DESIGNERS  
 MASTER PLANNERS URBAN DESIGNERS

CLIENT	LB Camden
PROJECT	Greenwood Place
DRAWING TITLE	Front Elevation
STATUS	PLANNING
SCALE	1:100@A1 1:200@A3
DATE	2013.08
DRAWING NO.	1213_PL_260
DRAWN BY	TM
CHECKED BY	PH
REVISION	A