



KEY PLAN 1:1250

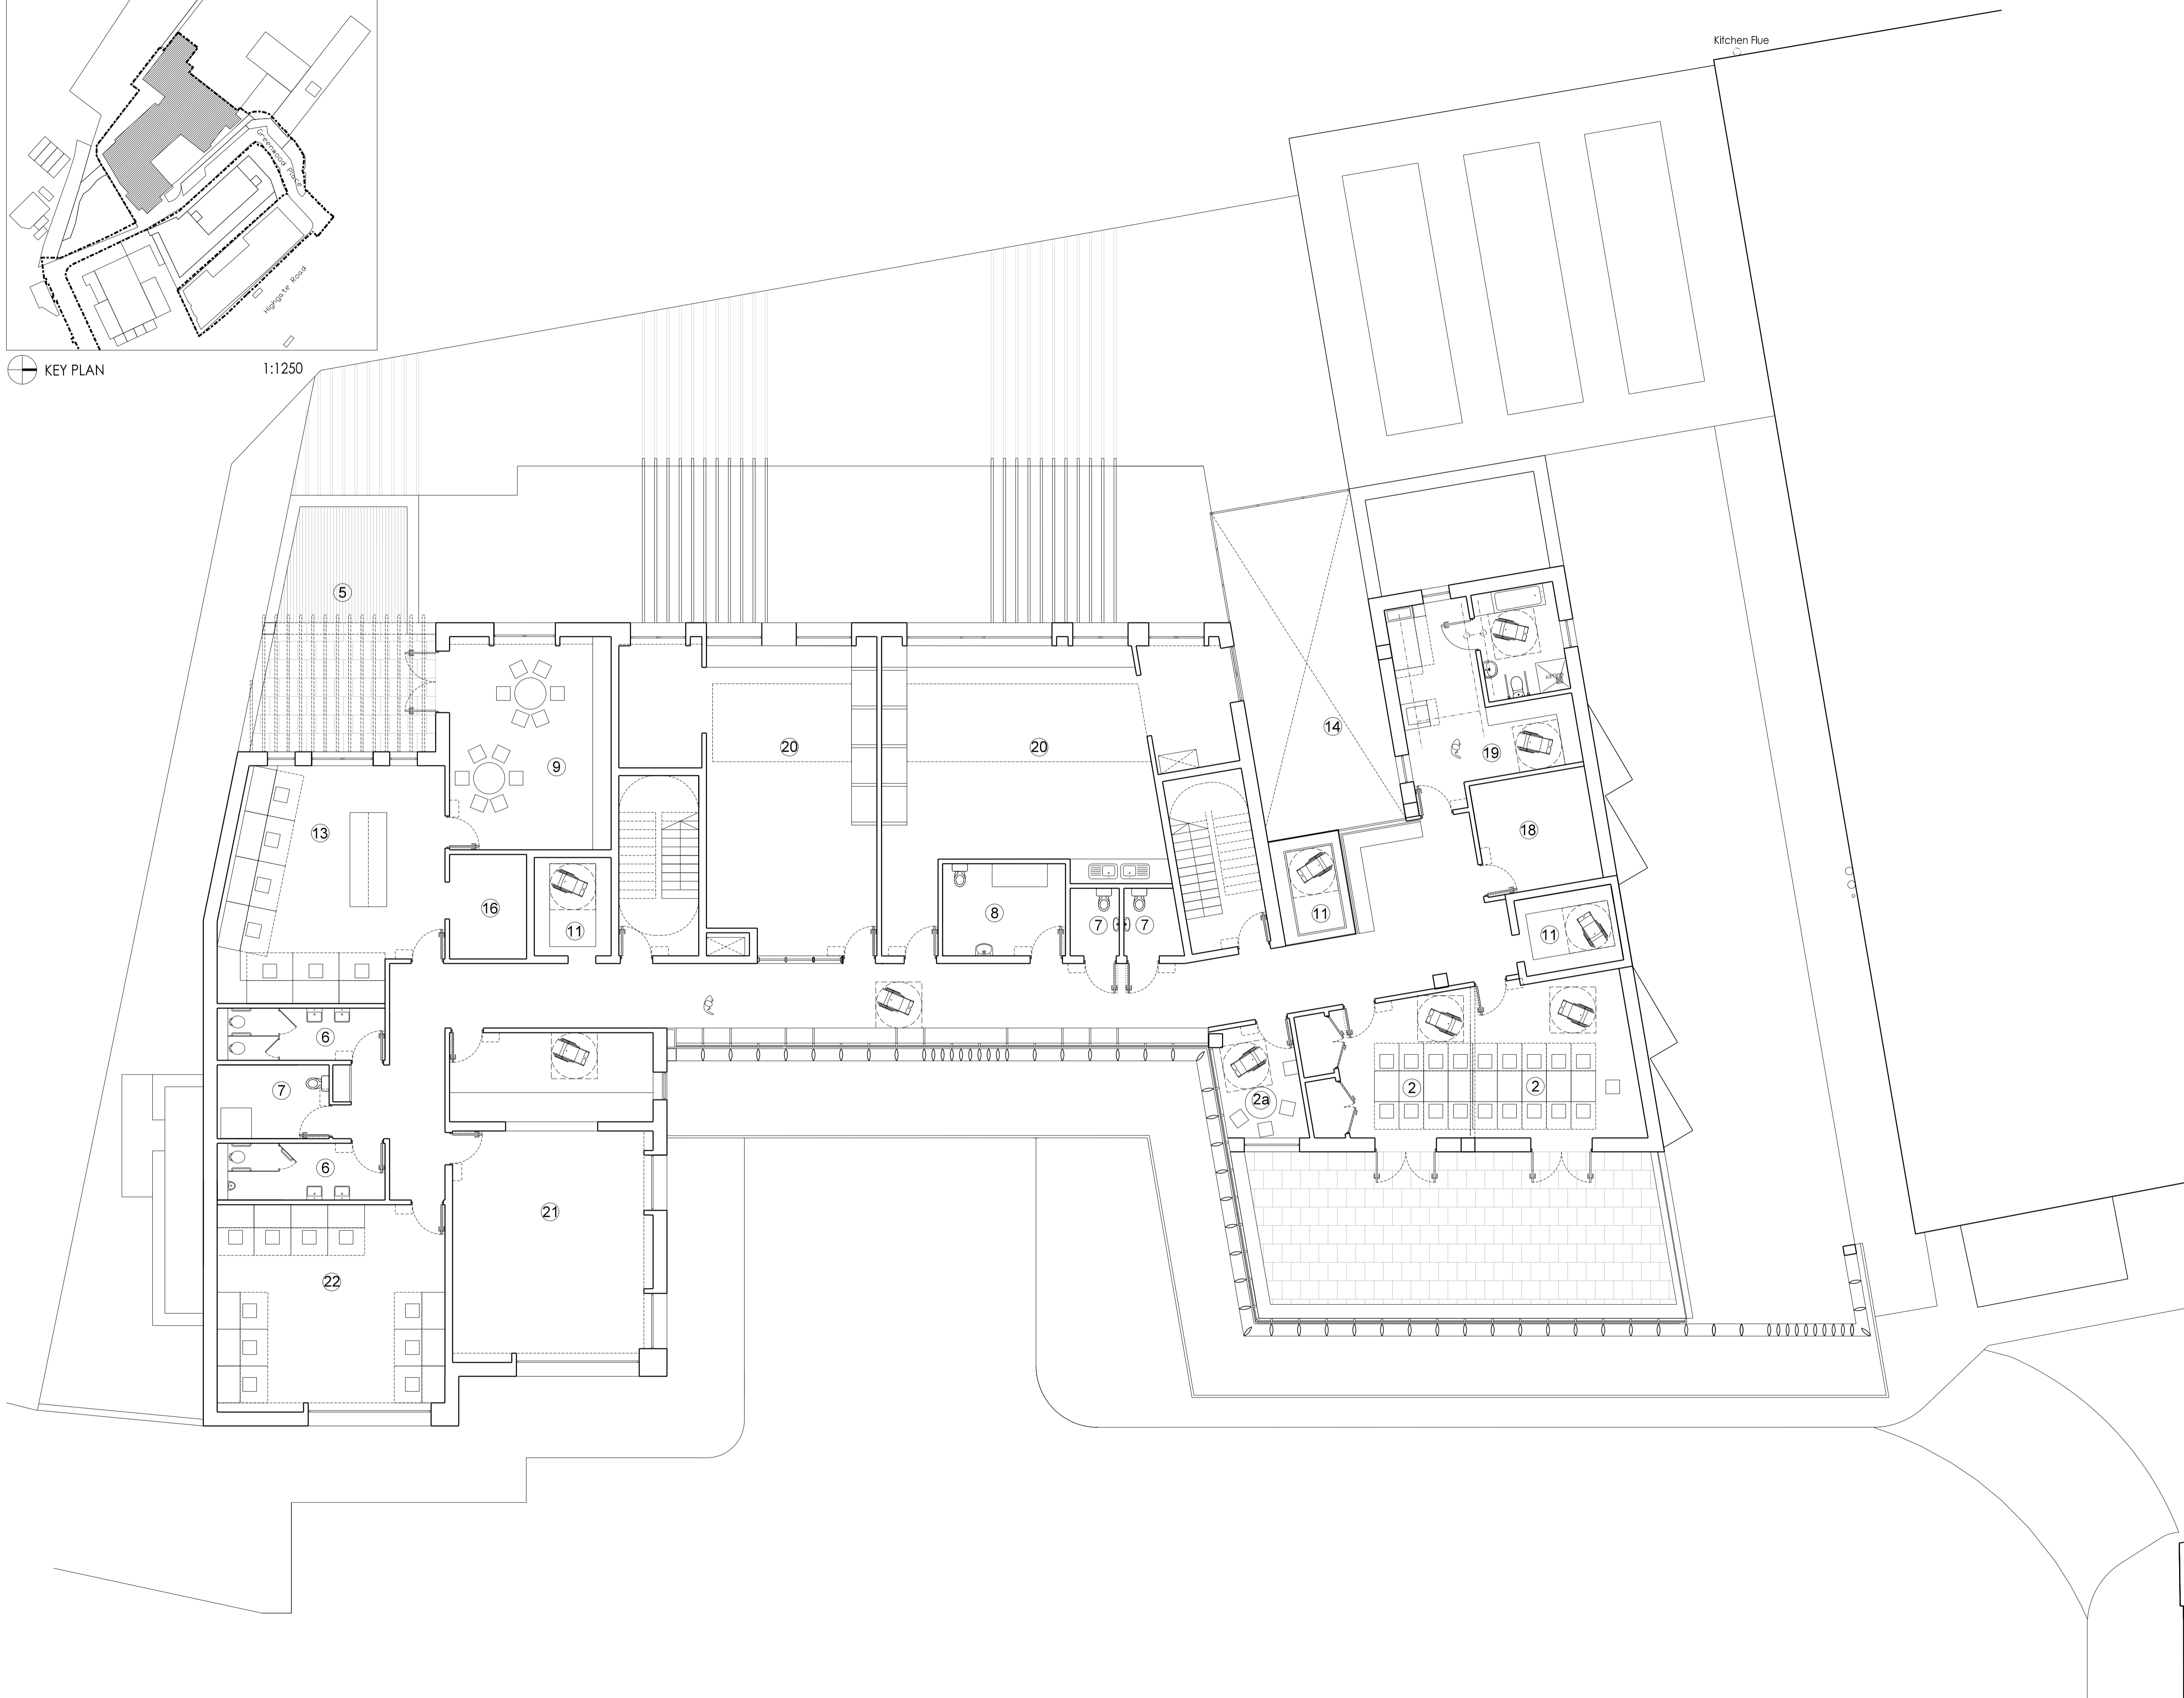


Kitchen Flue

GENERAL NOTES
 THESE DRAWINGS ARE THE PROPERTY OF PCKO ARCHITECTS LIMITED. PLEASE OBTAIN PERMISSION BEFORE COPYING.
 ALL DIMENSIONS ARE GIVEN TO THE CENTRE UNLESS INDICATED OTHERWISE.
 DRAWINGS FOR FOUNDATION CONSTRUCTION SHALL COMPLY WITH BRITISH STANDARDS BS5400 AND BS5401 DRAWINGS FOR CONSTRUCTION SHALL COMPLY WITH BRITISH STANDARDS BS5400 AND BS5401.
 ANY DISCREPANCY MUST BE BROUGHT TO THE ATTENTION OF PCKO ARCHITECTS LIMITED.
 THE DRAWING SHALL BE UNDER THE COPYRIGHT OF PCKO ARCHITECTS LIMITED.
 THESE DRAWINGS ARE THE PROPERTY OF PCKO ARCHITECTS LIMITED. PLEASE OBTAIN PERMISSION BEFORE COPYING.
 ALL DIMENSIONS ARE GIVEN TO THE CENTRE UNLESS INDICATED OTHERWISE.
 DRAWINGS FOR FOUNDATION CONSTRUCTION SHALL COMPLY WITH BRITISH STANDARDS BS5400 AND BS5401 DRAWINGS FOR CONSTRUCTION SHALL COMPLY WITH BRITISH STANDARDS BS5400 AND BS5401.
 ANY DISCREPANCY MUST BE BROUGHT TO THE ATTENTION OF PCKO ARCHITECTS LIMITED.
 THE DRAWING SHALL BE UNDER THE COPYRIGHT OF PCKO ARCHITECTS LIMITED.

- LEGEND:**
- 1. CIL Main Entrance/Foyer
 - 2. Activity/Meeting Rooms
 - 2a. Base/Activity Rooms
 - 2b. Quiet Room
 - 2c. First Aid/Clinical Room
 - 3. Common/Day Room
 - 4. Dining Room
 - 5. Garden
 - 6. WC
 - 7. Accessible WC
 - 8. Changing Place WC
 - 9. Kitchen
 - 10. Dedicated User Entrance
 - 11. Lift
 - 12. Server/Coms
 - 13. Office
 - 14. Lightwell
 - 15. Refuse
 - 16. Storage
 - 17. Waiting Area/Foyer
 - 18. Sensory Room
 - 19. Demonstration Flat
 - 20. Art Room
 - 21. Music Room
 - 22. IT Room
 - 23. Laundry/Life Skills
 - 24. Kiosk
 - 25. Buggy Store
 - 26. Bike Store

 

- ▲ Entrance-Group Space
- △ Public Entrance-CIL

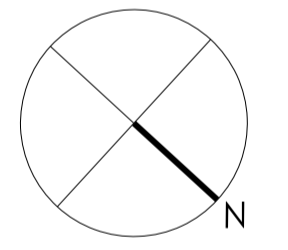

DATE	REV. DESCRIPTION	BY	CHECKED

45-51 LOWLANDS ROAD
 HARROW - ON - THE - HILL
 MIDDLESEX HA1 - 3AW
 TEL: 0208 - 864 - 7330
 WWW.PCKO.CO.UK

PCKO ARCHITECTS INTERIOR DESIGNERS
 MASTER PLANNERS URBAN DESIGNERS

CLIENT: **LB Camden**

PROJECT: **Greenwood Place**

DRAWING TITLE: **Second Floor Plan Greenwood Centre**

STATUS: **PLANNING**

SCALE: 1:100@A1 1:200@A3 DRAWN BY: TM

DATE: 2012.08 CHECKED BY: PH

DRAWING NO.: **PL 162** REVISION: /

© PCKO 2012