


GENERAL NOTES

PLEASE OVERSEE ALL WORK TO BE COMPLETED BY OTHERS.
 ALL DIMENSIONS TO BE CHECKED ON SITE PRIOR TO COMMENCEMENT OF WORK.
 DRAWINGS TO BE READ IN CONJUNCTION WITH ALL OTHER ARCHITECTURAL DRAWINGS, CONDITIONS AND
 SPECIFICATIONS, CONTRACT NOTES, SPECIFICATIONS AND SUPPLIER REQUIREMENTS WHERE
 APPLICABLE.
 ANY DISCREPANCY MUST BE BROUGHT TO THE ATTENTION OF PCKO. IF IN DOUBT, ASK.
 AND INDICATIONS TO THE DRAWINGS ARE TO BE CARRIED OUT BY PCKO.
 THE DRAWING DRAWING AND THE COPYRIGHT OF PCKO ARCHITECTS LIMITED. PLEASE OBTAIN PERMISSION
 BEFORE COPYING.
 WHERE REFERRED TO CONSTRUCTION WORK IS TO BE COMPLETED BY OTHERS. PLEASE OBTAIN PERMISSION
 FROM THE ARCHITECT BEFORE WORKING FROM THESE DRAWINGS. THESE DRAWINGS ARE TO BE USED
 FOR INFORMATION ONLY. ALL DIMENSIONS ARE SHOWN INDICATIVELY. FOR ALL BUILDINGS OF STRUCTURE REFER TO STRUCTURAL
 ENGINEERS AND SPECIALIST SUB CONTRACTORS FOR DESIGN, DETAIL AND SPECIFICATION.
 ALL MECHANICAL AND ELECTRICAL SERVICES ARE SHOWN INDICATIVELY. FOR ALL M&E INSTALLATIONS REFER
 TO BUILDING SERVICES ENGINEERS AND SPECIALIST SUB CONTRACTORS FOR DESIGN, DETAIL AND SPECIFICATION.

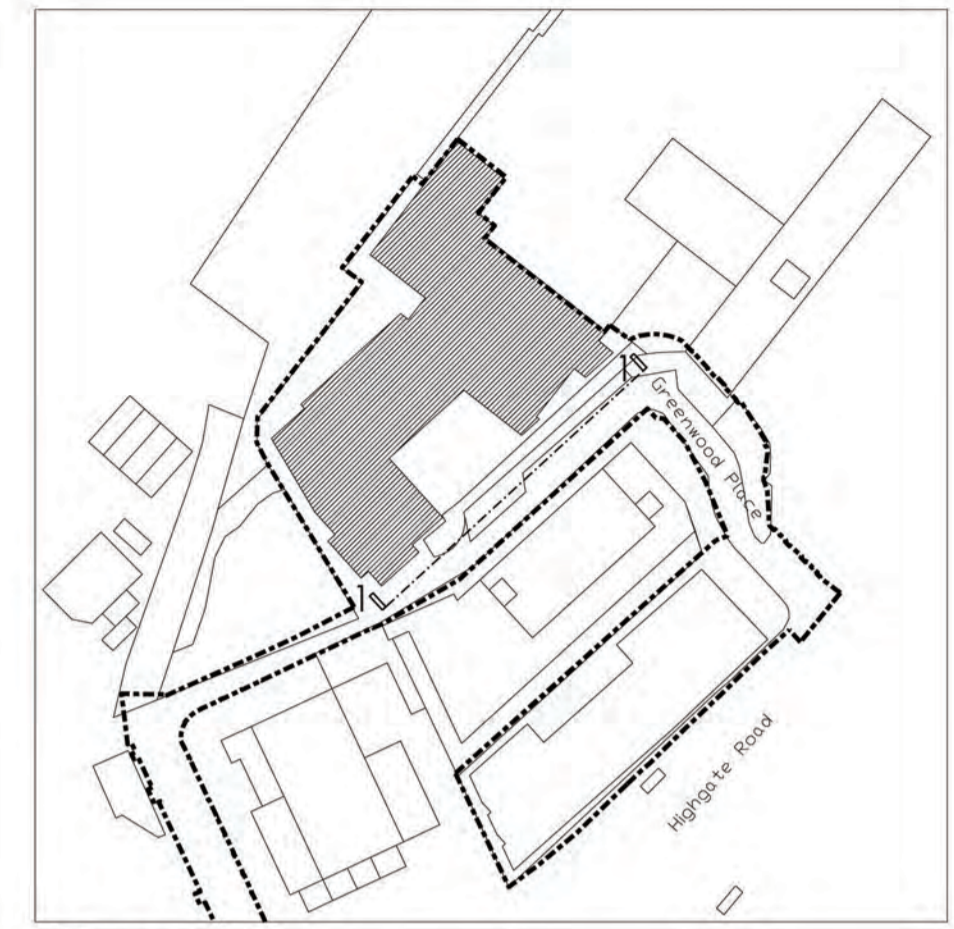

KEY PLAN

1:1250



GREENWOOD PLACE ELEVATION 1-1

DATE	REV.	DESCRIPTION	BY	CHECKED

45 - 51 LOWLANDS ROAD
 HARROW - ON - THE - HILL
 MIDDLESEX HA1 - 3AW
 TEL 0208 - 864 - 7330
 www.pcko.co.uk

PCKO ARCHITECTS INTERIOR DESIGNERS
 MASTER PLANNERS URBAN DESIGNERS

CLIENT **LB Camden**

PROJECT **Greenwood Place**

DRAWING TITLE **Front Elevation**

STATUS **PLANNING**

SCALE 1:100@A1 1:200@A3 DRAWN BY **TM**

DATE 2013.08 CHECKED BY **PH**

DRAWING NO. **PL 260** REVISION **/**

© PCKO 2010