


**GENERAL NOTES**

ALL DIMENSIONS ARE GIVEN TO STRUCTURE UNLESS INDICATED OTHERWISE.  
 ALL DIMENSIONS TO BE CHECKED ON SITE PRIOR TO COMMENCEMENT OF WORK.  
 DRAWING TO BE READ IN CONJUNCTION WITH ALL OTHER ARCHITECTURAL DRAWINGS, CONSULTANTS AND SPECIALIST DRAWINGS, CONSTRUCTION NOTES, SPECIFICATIONS AND EMPLOYERS REQUIREMENTS WHERE APPLICABLE.  
 ANY DISCREPANCY MUST BE BROUGHT TO THE ATTENTION OF PCKD IF IN DOUBT, ASK.  
 ANY MODIFICATION TO THIS DRAWING MUST BE CARRIED OUT BY PCKD.  
 THIS DRAWING REMAINS UNDER THE COPYRIGHT OF PCKD ARCHITECTS LIMITED. PLEASE OBTAIN PERMISSION FROM PCKD ARCHITECTS LIMITED BEFORE REPRODUCING OR TRANSMITTING IN ANY FORM OR BY ANY MEANS, ELECTRONIC OR MECHANICAL, INCLUDING PHOTOCOPYING, RECORDING, INFORMATION STORAGE AND RETRIEVAL SYSTEMS, OR BY ANY INFORMATION STORAGE AND RETRIEVAL SYSTEM.  
 THESE METHODS OF CONSTRUCTION REQUIRE THE FOLLOWING TO BE PROVIDED: ALL ELEMENTS OF FRAME INCLUDING STAIR COLOCATIONS, ROOFING, LIFELINES, TRUSSES AND WHO BRACING TO BE TO ALL STRUCTURAL ELEMENTS ARE SHOWN INDICATIVELY. FOR ALL ELEMENTS OF STRUCTURE REFER TO STRUCTURAL DRAWINGS AND SPECIFICATIONS FOR MATERIALS, DIMENSIONS, DETAIL AND SPECIFICATION.  
 ALL MECHANICAL AND ELECTRICAL ELEMENTS ARE SHOWN INDICATIVELY FOR ALL INFORMATION REFER TO MECHANICAL AND ELECTRICAL DRAWINGS AND SPECIFICATIONS FOR MATERIALS, DIMENSIONS, DETAIL AND SPECIFICATION.

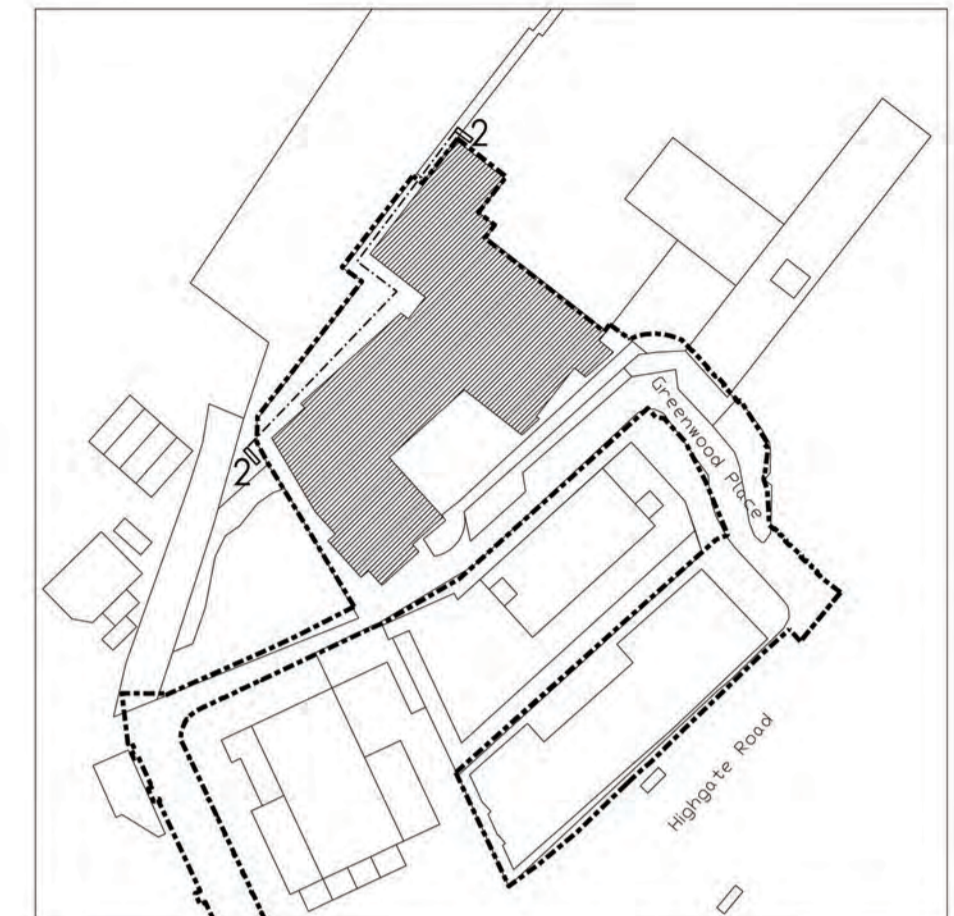

KEY PLAN 1:1250



Deane House

Proposed Greenwood Centre

REAR ELEVATION 2-2

DATE	REV.	DESCRIPTION	BY	CHECKED

45 - 51 LOWLANDS ROAD  
 HARROW - ON - THE - HILL  
 MIDDLESEX HA1 - 3AW  
 TEL: 0208 - 864 - 7330  
 WWW.PCKD.CO.UK

**PCKD** ARCHITECTS INTERIOR DESIGNERS  
 MASTER PLANNERS URBAN DESIGNERS

CLIENT LB Camden

PROJECT Greenwood Place

DRAWING TITLE Rear Elevation

STATUS PLANNING

SCALE 1:100@A1 1:200@A3 DRAWN BY TM

DATE 2013.06 CHECKED BY PH

DRAWING NO. PL 261 REVISION /