


GENERAL NOTES

FIXED DIMENSIONS ARE TAKEN TO STRUCTURE UNLESS INDICATED OTHERWISE.
 ALL DIMENSIONS TO BE CHECKED ON SITE TO CORROBORATE OF WORK.
 DRAWINGS TO BE READ IN CONJUNCTION WITH ALL OTHER ARCHITECTURAL CONSULTANTS AND SPECIALIST DRAWINGS, CONNECTION NOTES, SPECIFICATIONS AND EMPLOYER REQUIREMENTS WHERE APPLICABLE.
 ANY DISCREPANCY MUST BE BROUGHT TO THE ATTENTION OF PCKO. IF IN DOUBT, ASK.
 ANY MODIFICATION TO THE DRAWINGS MUST BE CARRIED OUT BY PCKO.
 THIS DRAWING REMAINS UNDER THE COPYRIGHT OF PCKO ARCHITECTS LIMITED. PLEASE OBTAIN PERMISSION BEFORE COPYING.
 WHERE METHOD OF CONSTRUCTION INCORPORATES THROUGHOUT GAUGE STEEL FRAME ALL ELEMENTS OF FRAME INCLUDING STRUCTURAL, INSULATION, BRACING, VENTS, TRUSSES AND RAIN WATERING TO BE TO FRAME MANUFACTURER'S DESIGN, DETAIL AND SPECIFICATION.
 ALL STRUCTURAL ELEMENTS ARE SHOWN INDICATIVELY. FOR ALL ELEMENTS OF STRUCTURE REFER TO STRUCTURAL BUSINESS AND SPECIALIST SUB CONTRACTORS FOR DESIGN, DETAIL AND SPECIFICATION.
 ALL MECHANICAL AND ELECTRICAL ELEMENTS ARE SHOWN INDICATIVELY. FOR ALL INSTALLATIONS REFER TO BUILDING SERVICES ENGINEERS AND SPECIALIST SUB CONTRACTORS FOR DESIGN, DETAIL AND SPECIFICATION.

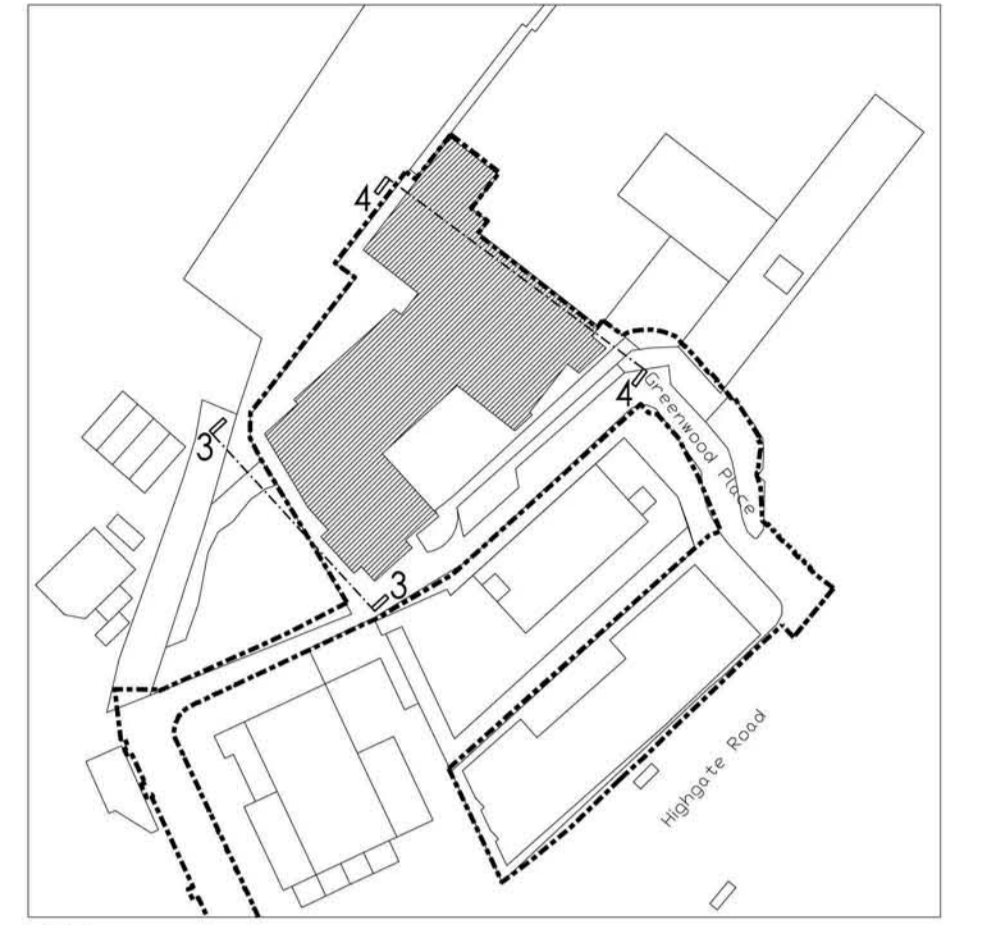


KEY PLAN

1:1250



EAST ELEVATION 3-3

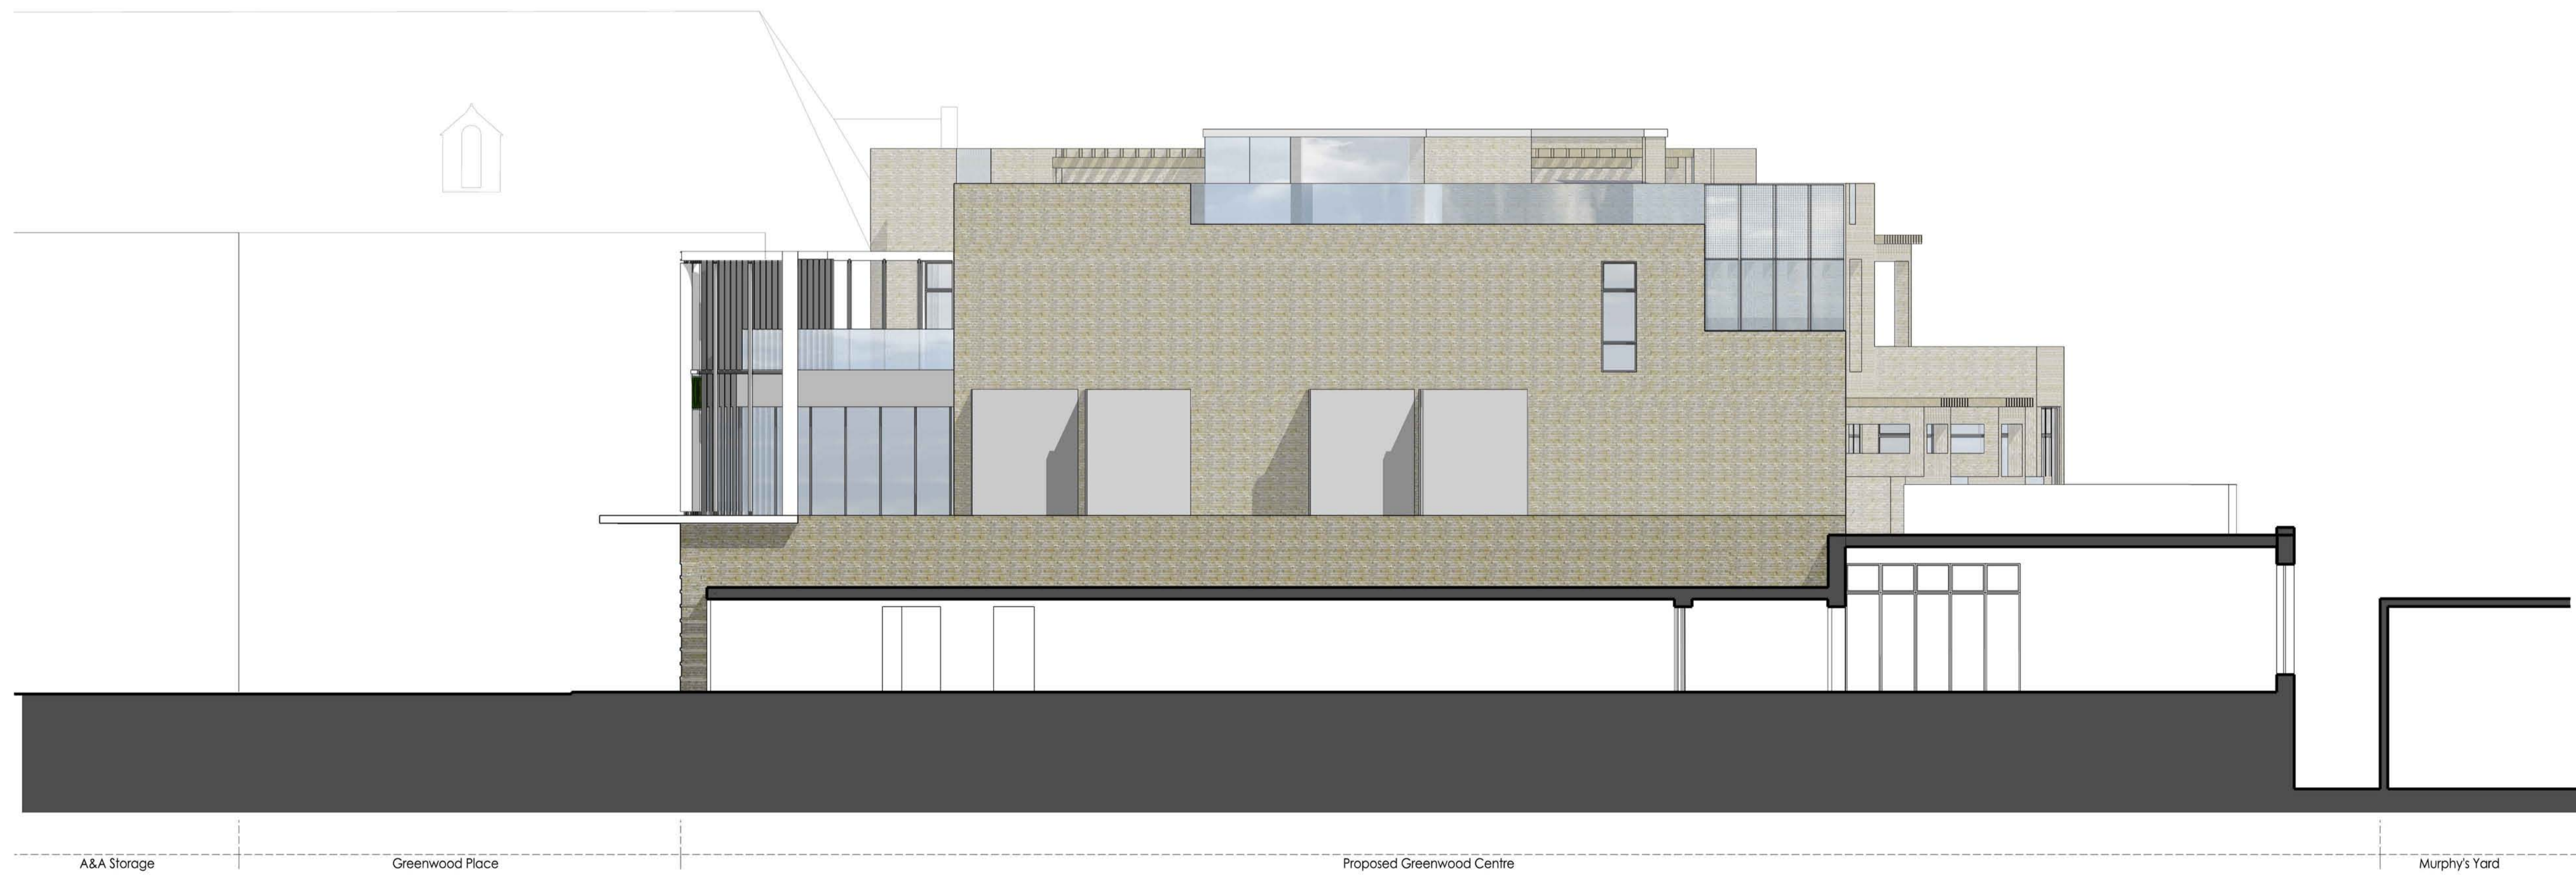

WEST ELEVATION 4-4

2013.12	A	Canopy Over Cycle Store	TM1	PH
DATE	REV	DESCRIPTION	BY	CHECKED
			ARCHITECTS INTERIOR DESIGNERS MASTER PLANNERS URBAN DESIGNERS	
CLIENT LB Camden				
PROJECT Greenwood Place				
DRAWING TITLE Side Elevations				
STATUS PLANNING				
SCALE	1:100@A1	1:200@A3	DRAWN BY	TM
DATE	2013.08		CHECKED BY	PH
DRAWING NO.	PL 262		REVISION	A
© PCKO 2010				