

Ground Floor Plan

Greenwood Place Community Centre  
 Client: London Borough of Camden

Figure 3b:  
 Highgate Road Residential: Proposed Development Plan

NTS







Scale: NTS  
 CampbellReith OS Copyright. © Crown copyright. All rights reserved. Licence number 100020027  
 Based on drawing no. SK400 Rev B (June, 2013) by PCK Architects  
 Job Number: 11167  
 Drawn by - Checked by: LB - AD  
 Drg No - Status/Revision: GIS015 - B  
 File location: O:\11000 - 11249\11167 - Greenwood Pl. Commu\QS\Workspaces (pdf in Outputs)  
 Date (Revision History): 24/03/2015 (First Issue, 13/08/13, KM; Second, 24/03/15, LB)

**CampbellReith**  
 consulting engineers  
 LONDON 020 7340 1700 MANCHESTER 0161 819 3060  
 REDHILL 01737 784 500 BIRMINGHAM 01675 467 484  
 BRISTOL 0117 916 1066 DUBAI 00 971 4453 4735  
 www.campbellreith.com



**Legend**


Year in which feature first appeared on historical map  
(approximate location)

-  1872
-  1894-1896
-  1915-1916
-  1936
-  1952
-  1967 onwards


1:1500@A4




1872 - 1896

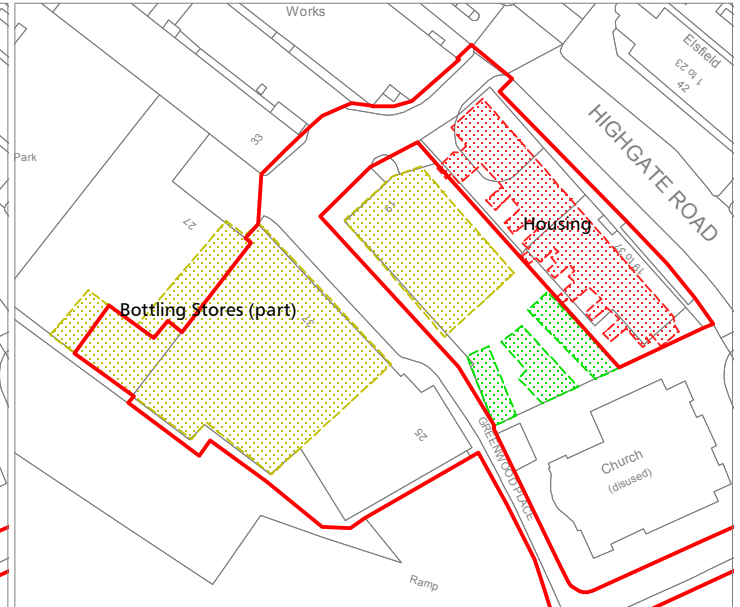

1915 - 1936

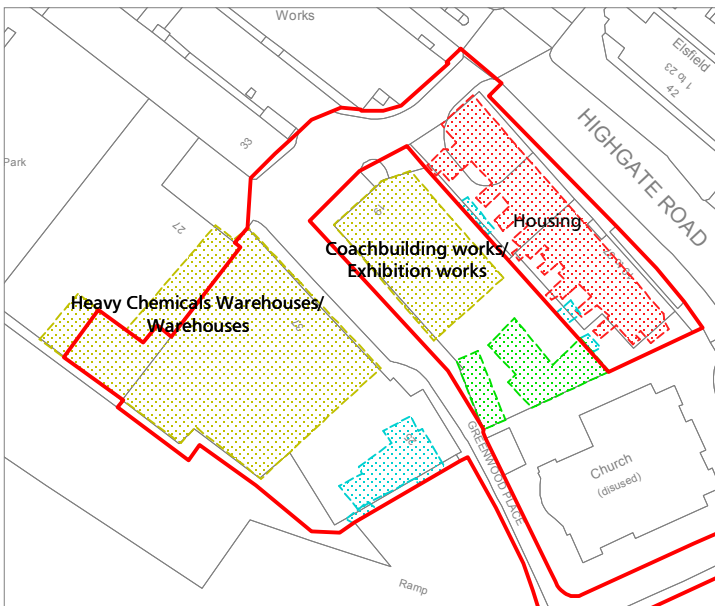

1952 - 1967

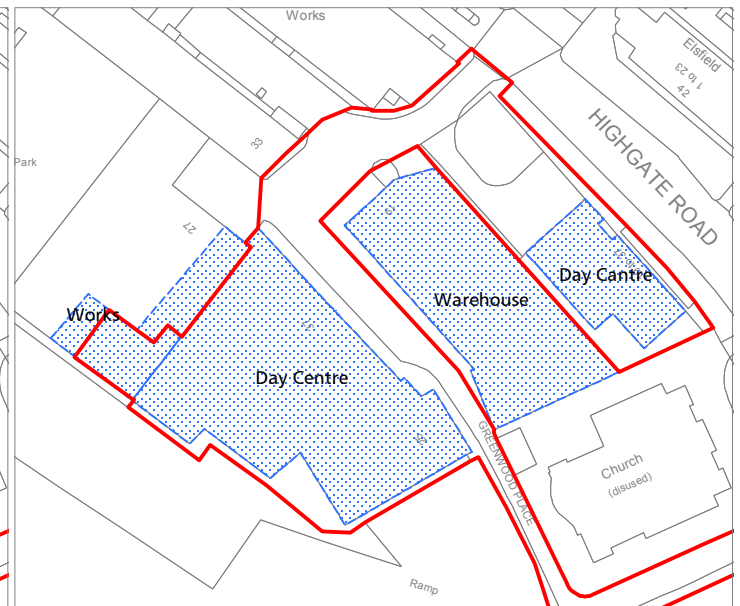

1973 to date

**Greenwood Place Community Centre**  
 Client: London Borough of Camden

**Figure 4:**  
Historical Composite Plan


CampbellReith OS Copyright: © Crown copyright. All rights reserved. Licence number 100020027  
 Data provided by Camden Borough Council. © Crown Copyright and database right 2012. Ordnance Survey Licence number 100019726.  
 Job Number: 11167  
 Date: 20/02/2013  
 Drawn by: SC/KM  
 Checked by: EB  
 Dwg No: G5/016  
 Status/Revision: A  
 File location: O:\11000 - 11249\11167 - Greenwood Place Community Centre\Workspaces\Desk Study (pdf in Outputs)  
 Revision History: A, First Issue, 13/08/2013 KM

**CampbellReith**  
 consulting engineers

LONDON 020 7340 1700 • MANCHESTER 0161 819 3060  
 REDHILL 01737 784 500 • BIRMINGHAM 01675 467 484  
 BRISTOL 0117 916 1066 • www.campbellreith.com

## SPT (N) Value Vs Reduced Depth

<b>Client</b>	London Borough of Camden	<b>Job No.</b>	11167
<b>Site</b>	Greenwood Place Community Centre	<b>Date Drawn</b>	12/08/2013

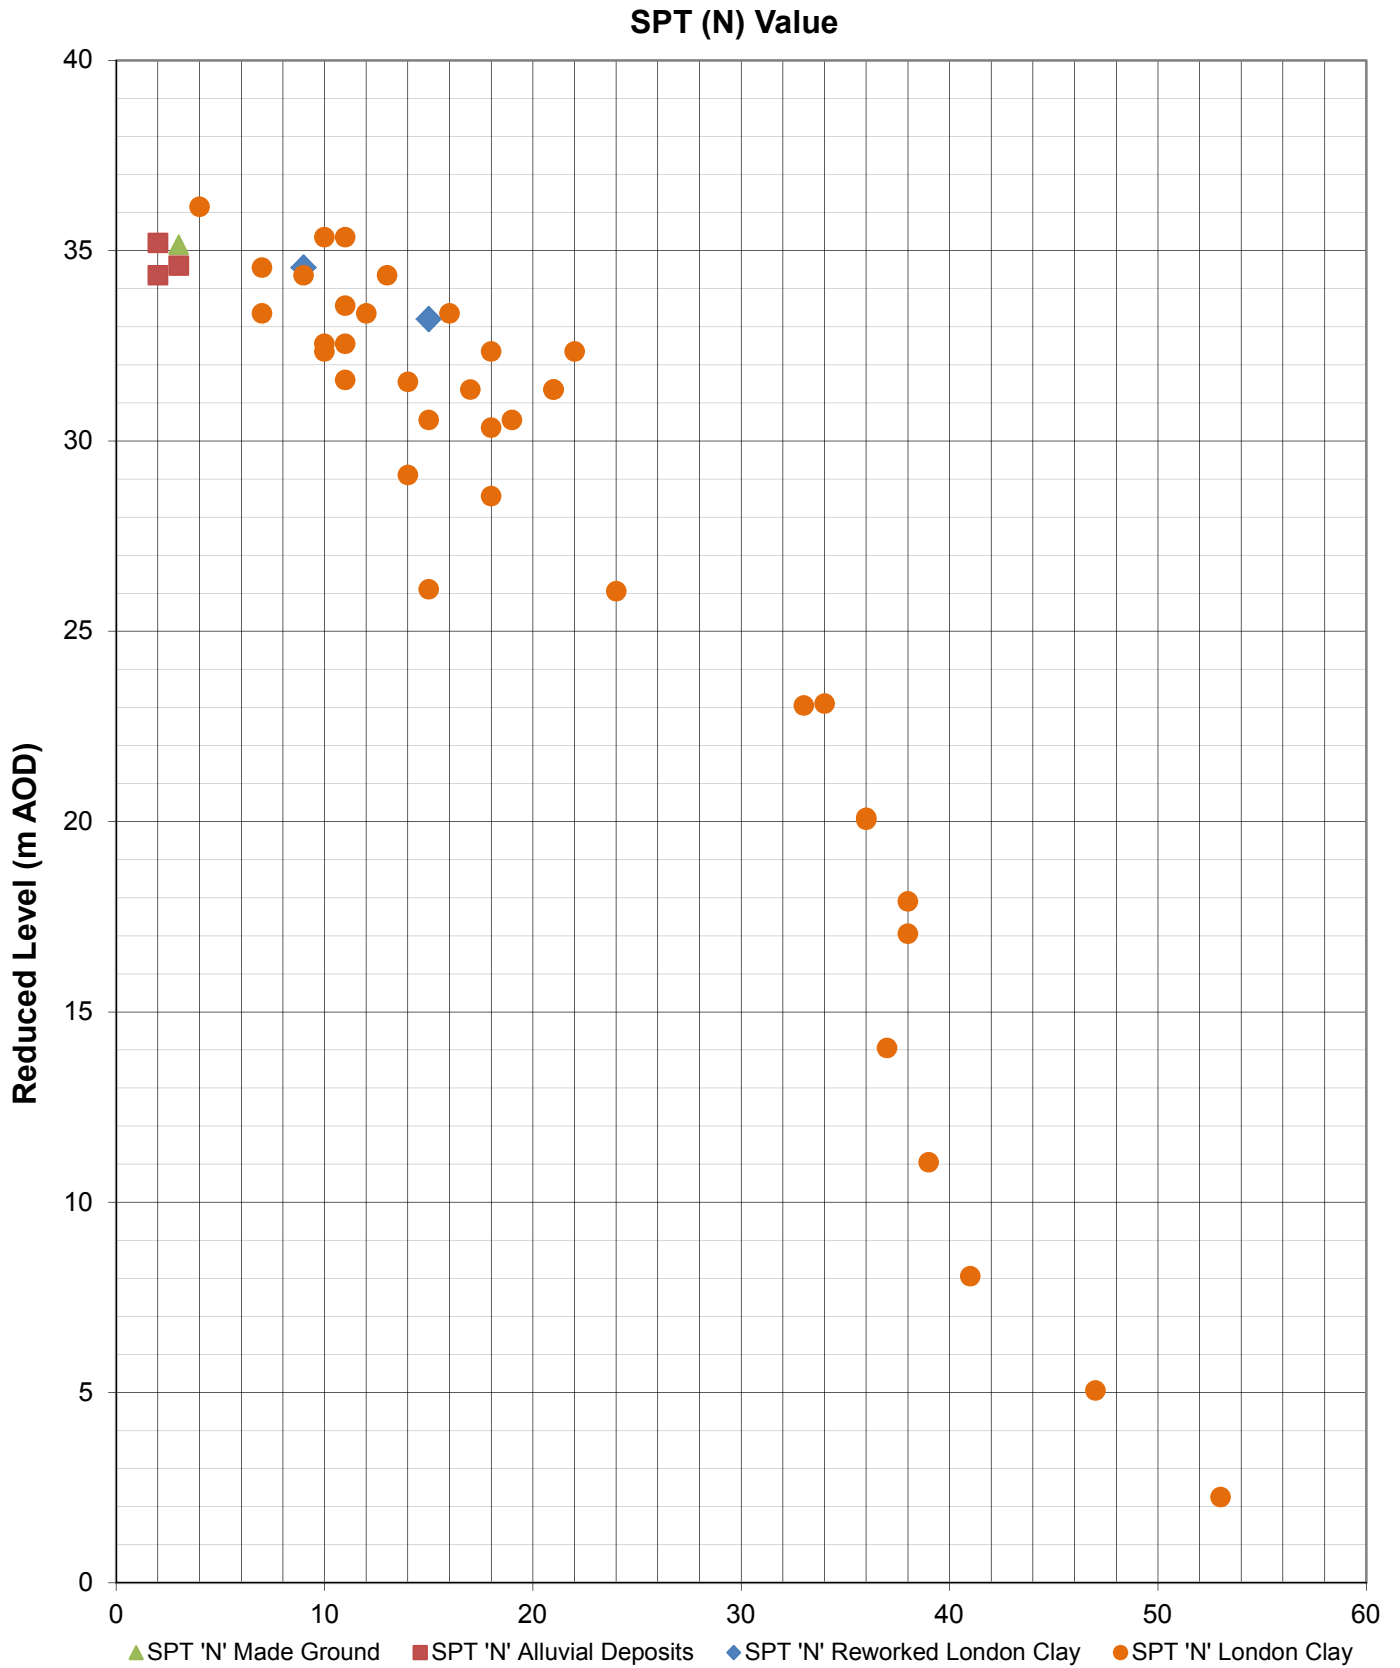

# Undrained Shear Strength Vs Reduced Depth for London Clay

Site	Greenwood Place Community Centre	Job No.	11167
Client	London Borough of Camden	Date Drawn	12/08/2013

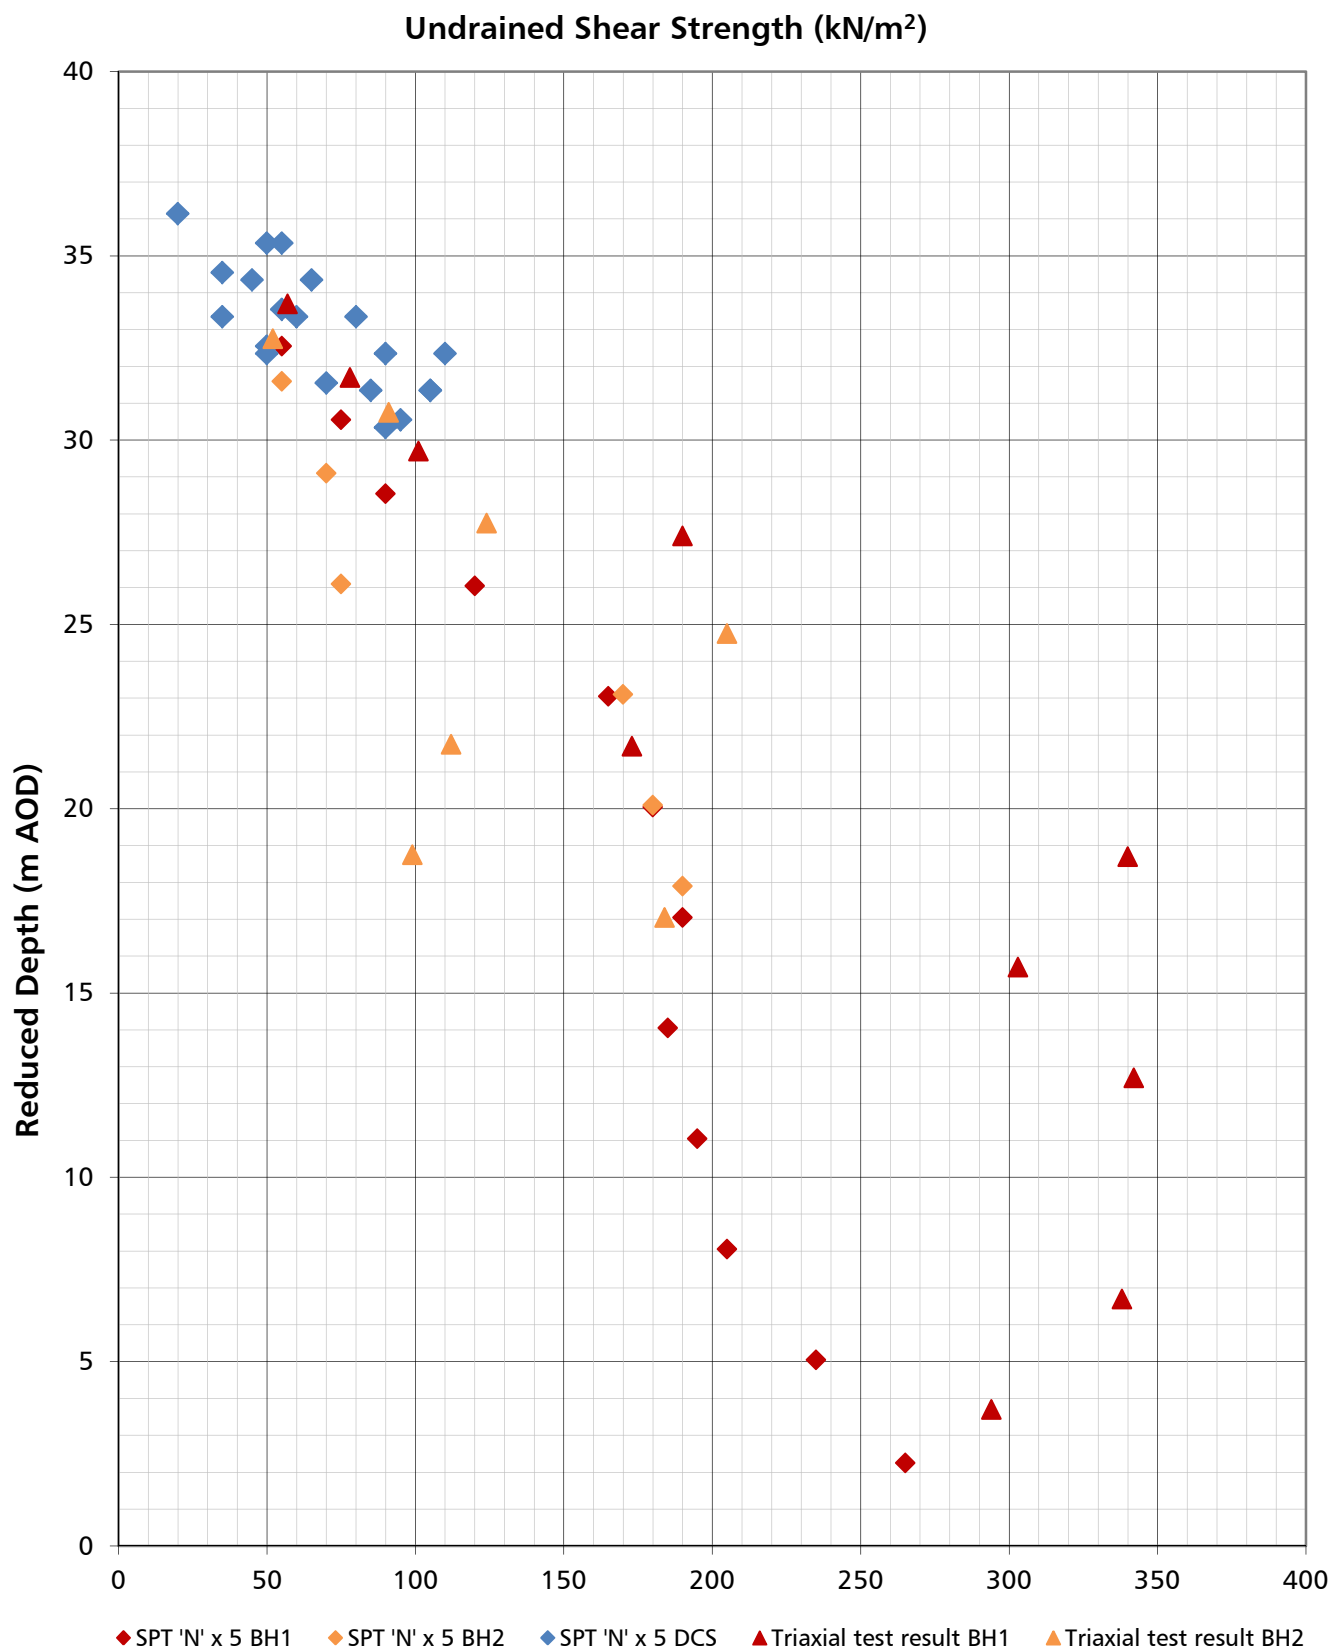




Image 1: Highgate Building



Image 2: Car Park (Highgate Building)



Image 3: Frontage of Greenwood Place



Image 4: Active Part of Greenwood Place

Greenwood Place Community Centre Site Photographs  
 Client: London Borough of Camden 1 – 4

Job Number: 11167  
 Date: 20/02/2013  
 Drawn by: EJ  
 Checked by: RW  
 Drg No: G15001  
 Status/Revision: A  
 File location: \\RED-DATA1\Admin-Data\Documents\11000-11249\11167 - HCA Greenwood Place Community Centre\CR Docs\Reports\Prelim LQS  
 Revision History: A, First Issue, 16/08/2013

**CampbellReith**  
 consulting engineers

LONDON 020 7340 1700 • MANCHESTER 0161 819 3060  
 REDHILL 01737 784 500 • BIRMINGHAM 0121 766 8009  
 BRISTOL 0117 916 1066 • www.campbellreith.com





Image 5: Outside Area Greenwood Place



Image 6: COSH Store



Image 7: Steps Leading down to store in active part of Greenwood Place



Image 8: Boiler Room

Greenwood Place Community Centre      Site Photographs  
 Client: London Borough of Camden      5 – 8

Job Number: 11167  
 Date: 20/02/2013  
 Drawn by: EJ  
 Checked by: RW  
 Drg No: G15001  
 Status/Revision: A  
 File location: \\RED-DATA1\Admin-Data\Documents\11000-11249\11167 - HCA Greenwood Place Community Centre\CR Docs\Reports\Prelim LQS  
 Revision History: A, First Issue, 16/08/2013

**CampbellReith**  
 consulting engineers

LONDON 020 7340 1700    MANCHESTER 0161 819 3060  
 REDHILL 01737 784 500    BIRMINGHAM 0121 766 8009  
 BRISTOL 0117 916 1066    www.campbellreith.com



Image 9: Staining in Boiler Room



Image 10: Front of Disused Section of Greenwood Place



Image 11: Secure Entrance to Disused Section of Greenwood Place



Image 12: A Room within the Disused Building

Greenwood Place Community Centre  
Client: London Borough of Camden

Site Photographs  
9 – 12

Job Number: 11167  
Date: 20/02/2013  
Drawn by: EJ  
Checked by: RW  
Drg No: G15001  
Status/Revision: A  
File location: \\RED-DATA1\Admin-Data\Documents\11000-11249\11167 - HCA Greenwood Place Community Centre\CR Docs\Reports\Prelim LQS  
Revision History: A, First Issue, 16/08/2013

**CampbellReith**  
consulting engineers

LONDON 020 7340 1700 • MANCHESTER 0161 819 3060  
REDHILL 01737 784 500 • BIRMINGHAM 0121 766 8009  
BRISTOL 0117 916 1066 • www.campbellreith.com





Image 13: Roof in Poor State of Repair  
(Disused Building)



Image 14: Kitchen in poor state of repair  
(Disused Building)



Image 15: Entrance and drop off zone for  
'Mail Out' (ground space is under Deane  
House)



Image 16: Access off Greenwood Place  
(Deane House is at the back of the image)

Greenwood Place Community Centre      Site Photographs  
Client: London Borough of Camden                      13 – 16

Job Number: 11167  
Date: 20/02/2013  
Drawn by: EJ  
Checked by: RW  
Drg No: G15001  
Status/Revision: A  
File location: \\RED-DATA1\Admin-Data\Documents\11000-11249\11167 - HCA Greenwood Place Community Centre\CR Docs\Reports\Prelim LQS  
Revision History: A, First Issue, 16/08/2013

**CampbellReith**  
consulting engineers

LONDON 020 7340 1700 • MANCHESTER 0161 819 3060  
REDHILL 01737 784 500 • BIRMINGHAM 0121 766 8009  
BRISTOL 0117 916 1066 • www.campbellreith.com



### *Appendix B: DESK STUDY INFORMATION*

EMapSite GroundSure, EnviroInsight, GeoInsight and MapInsight reports, ref: EMS-184935\_271161 dated 8th November 2012.

London Borough of Camden Environmental Health Officer consultation dated 29th November 2012.

London Borough of Camden Planning Officer consultation dated 21st November 2012.

London Borough of Camden Building Control consultation dated 13th November 2012.

Transport for London consultation dated 14th November 2012.

Crossrail consultation dated 8th January 2013.

Petroleum licence search dated 25th March 2013.