




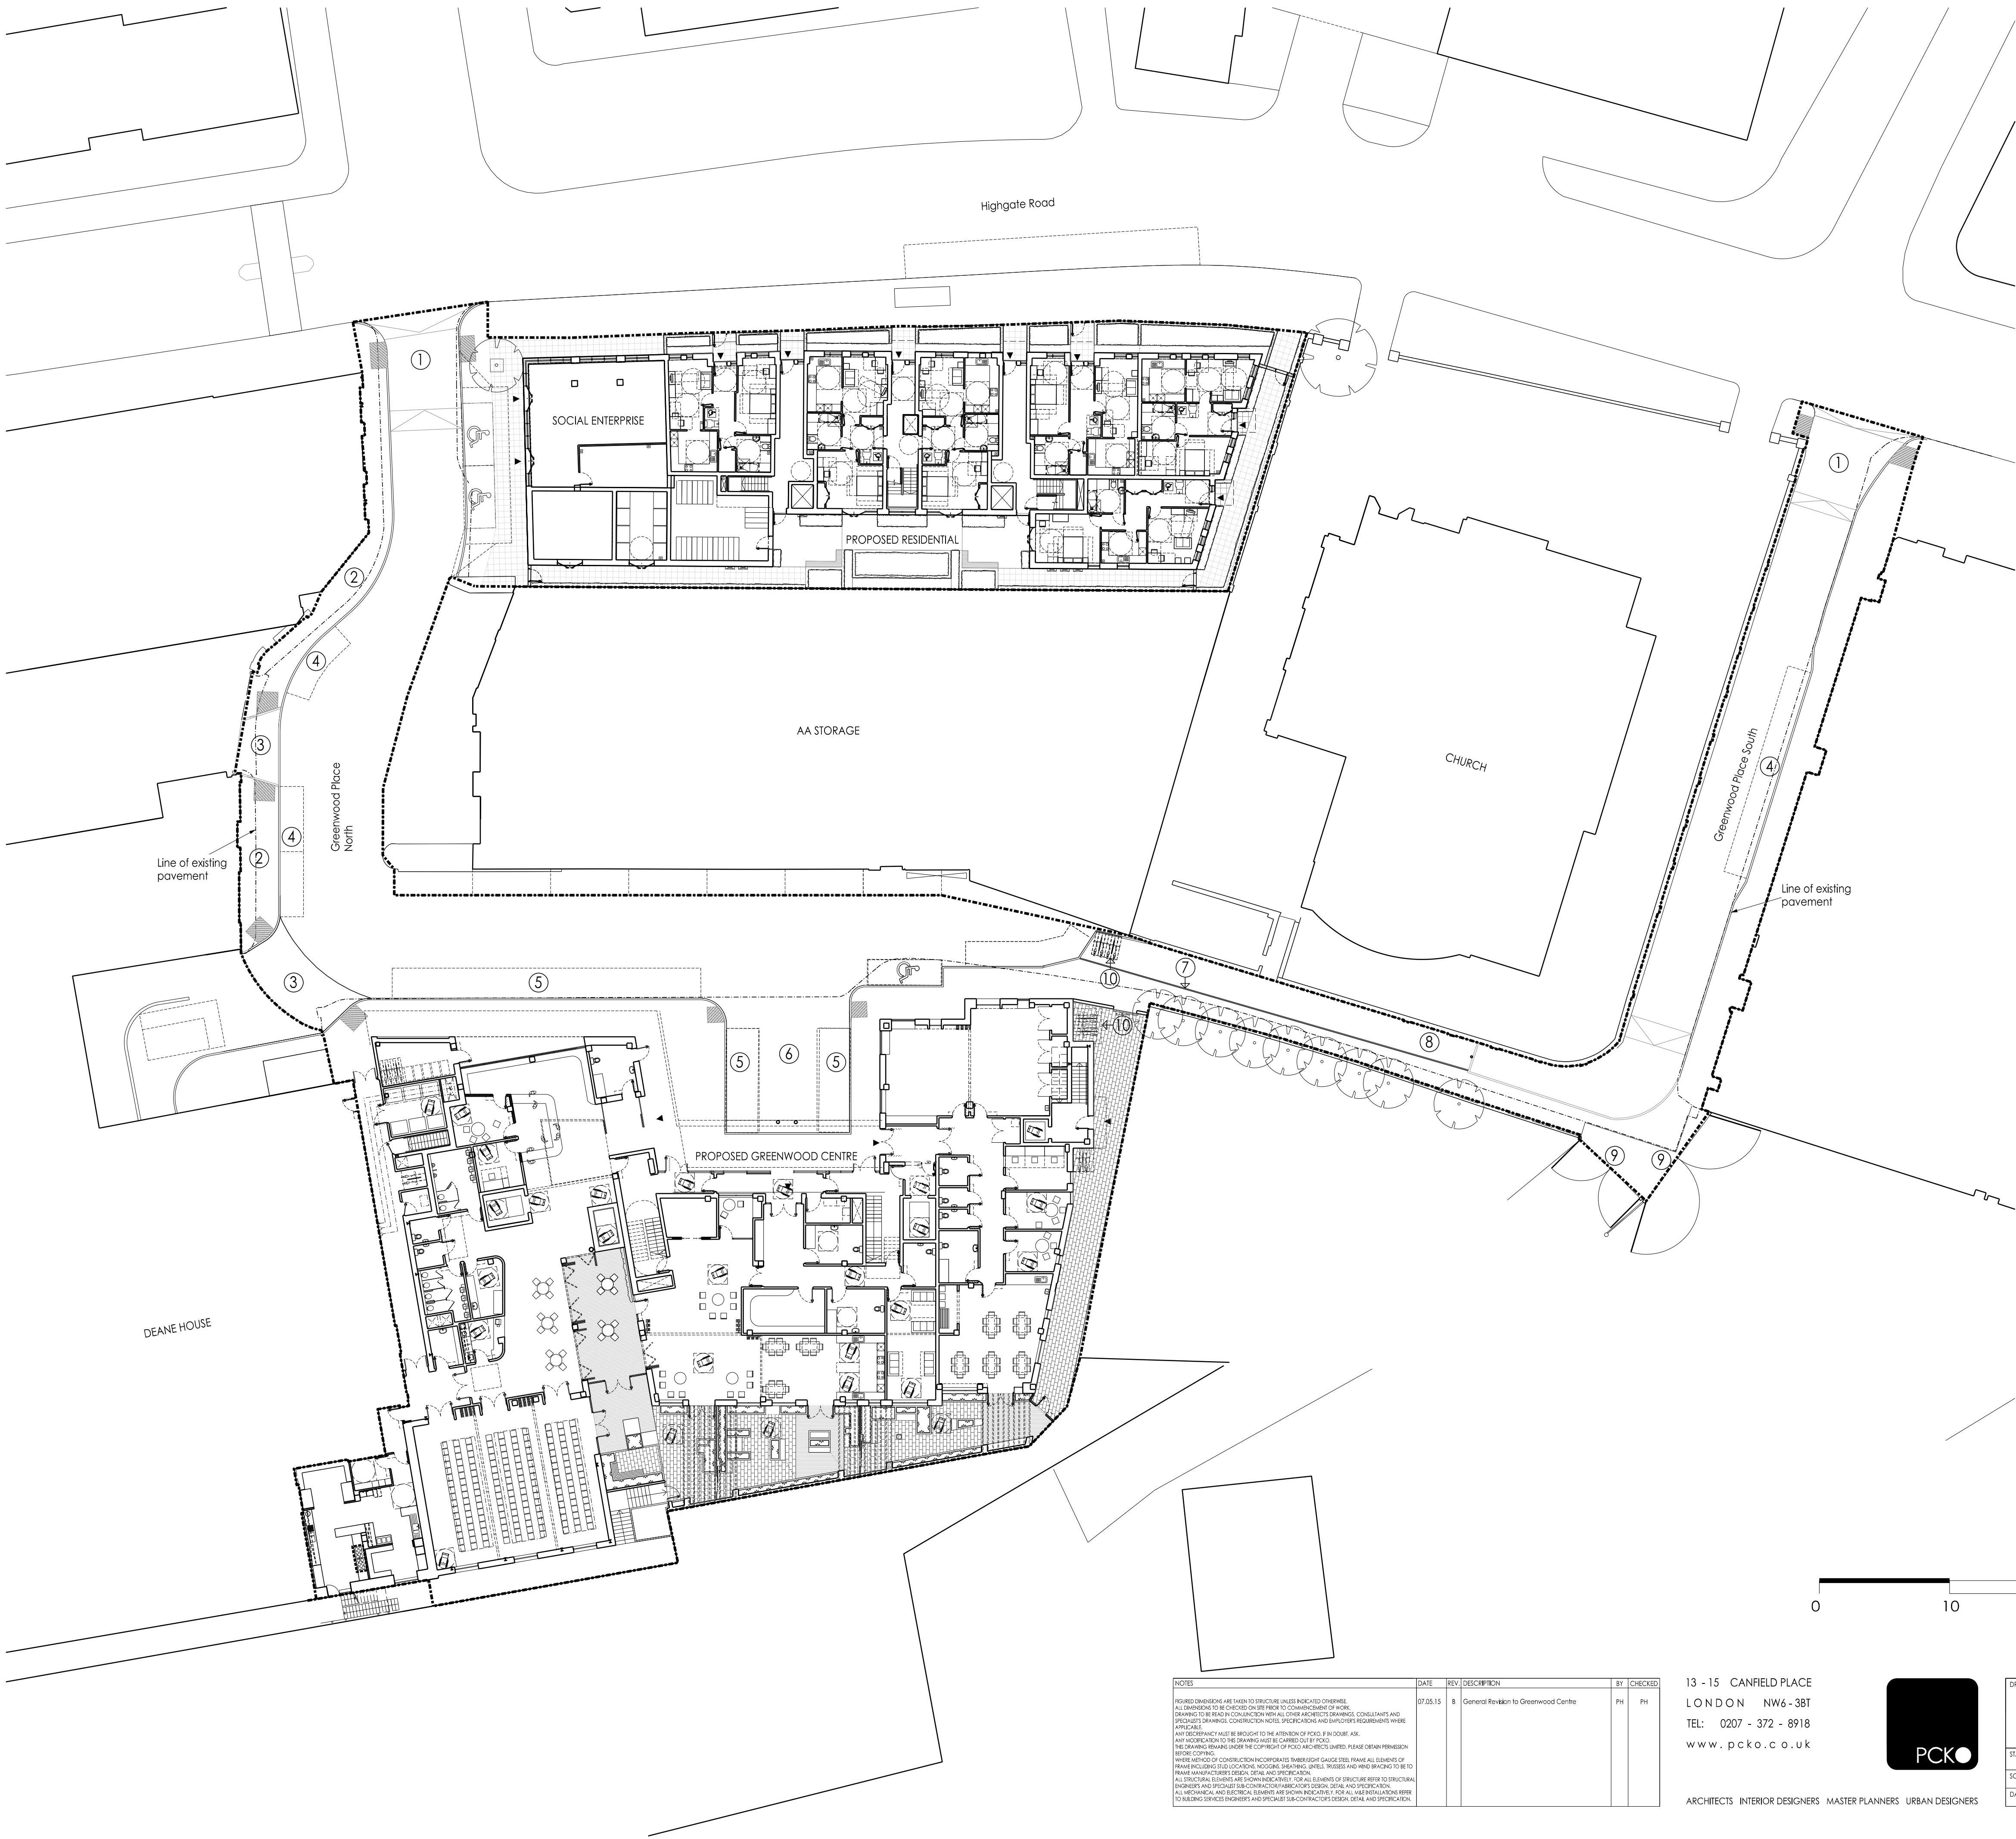

LEGEND

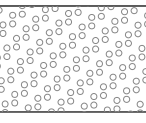

Blister Tacfile Paving

 

Non-adopted paving TBC

①

Improvement to pedestrian crossing

②

Path widened to increase access to all Greenwood Place

③

Crossover upgraded in collaboration with adjacent buildings

④

6 no permit holder parking spaces provided overall

⑤

Loading areas for max 5 mobility buses/disabled bays

⑥

Turning head for all vehicles using Greenwood Place North

⑦

Slot drain for blind and partially sighted guidance

⑧


Pedestrianised portion of Greenwood Place via TMO

⑨

Gates amended subject to detailed design and agreement with owners

⑩

Cycle parking sheffield stands

 

Line of existing pavement



Site Boundary

NOTES	DATE	REV	DESCRIPTION	BY	CHECKED
FIGURES AND DIMENSIONS ARE GIVEN TO STRUCTURE UNLESS INDICATED OTHERWISE. ALL DIMENSIONS TO BE CHECKED ON SITE PRIOR TO COMMENCEMENT OF WORK. DRAWINGS TO BE REVISION CORRECTIONS WITH ALL OTHER ARCHITECTS DRAWINGS, CONSULTANTS AND SPECIALIST DRAWINGS. CONSTRUCTION NOTES, SPECIFICATIONS AND EMPLOYER REQUIREMENTS WHERE APPLICABLE. ANY DISCREPANCY MUST BE BROUGHT TO THE ATTENTION OF PKCO IF IN DOUBT. ASK. ANY AMENDMENTS TO THE DRAWINGS MUST BE CARRIED OUT BY PKCO. THE DRAWING REMAINS UNDER THE COPYRIGHT OF PKCO ARCHITECTS LIMITED. PLEASE OBTAIN PERMISSION BEFORE COPYING. WHERE METHOD OF CONSTRUCTION IS NOT SPECIFIED, REFER TO THE STANDARD SPECIFICATION FOR THE WORK. ALL ELEMENTS OF WORK INCLUDING THE LOCATION, ACCESS, DRAINING, UTILITY, ROADS AND WIDE BRIDGING TO BE TO THE STANDARD SPECIFICATION FOR THE WORK. ALL STRUCTURAL ELEMENTS ARE SHOWN INDICATIVELY. FOR ALL ELEMENTS OF STRUCTURE REFER TO STRUCTURAL DRAWINGS AND SPECIFICATIONS TO BE PROVIDED BY THE CLIENT. ALL ELEMENTS OF STRUCTURE TO BE TO THE STANDARD SPECIFICATION FOR THE WORK. ALL MECHANICAL AND ELECTRICAL ELEMENTS ARE SHOWN INDICATIVELY. FOR ALL MECHANICAL AND ELECTRICAL ELEMENTS TO BE PROVIDED BY THE CLIENT. ALL MECHANICAL AND ELECTRICAL ELEMENTS TO BE TO THE STANDARD SPECIFICATION FOR THE WORK. NO BUILDING SERVICES ENGINEERS AND SPECIALIST SUB-CONTRACTORS DESIGN, DETAIL AND SPECIFICATION.	07.05.15	8	General Revision to Greenwood Centre	PH	PH

13 - 15 CANFIELD PLACE
LONDON NW6 - 3BT
TEL: 0207 - 372 - 8918
www.pcko.co.uk



ARCHITECTS INTERIOR DESIGNERS MASTER PLANNERS URBAN DESIGNERS

DRAWING TITLE		CLIENT	
Site Plan		LB Camden	
STATUS		PROJECT	
PLANNING		Greenwood Place	
SCALE	1:250@A1	DRAWN BY	PH
DATE	13.03.13	CHECKED BY	PH
DRAWING NO.		REVISION	
1213 PL 002		B	

© PKCO 2015