


KEY PLAN 1:1250

GENERAL NOTES
 FIGURED DIMENSIONS ARE TAKEN TO STRUCTURE UNLESS INDICATED OTHERWISE.
 ALL DIMENSIONS TO BE CHECKED ON SITE PRIOR TO COMMENCEMENT OF WORK.
 DRAWING TO BE READ IN CONJUNCTION WITH ALL OTHER ARCHITECTS DRAWINGS, CONSULTANTS AND SPECIALIST DRAWINGS, CONSTRUCTION NOTES, SPECIFICATIONS AND SUPPLIER'S REQUIREMENTS WHERE APPLICABLE.
 ANY DISCREPANCY MUST BE BROUGHT TO THE ATTENTION OF PKCO. IF IN DOUBT, ASK.
 ANY MODIFICATION TO THE DRAWING MUST BE CARRIED OUT BY PKCO.
 THE DRAWING REMAINS UNDER THE COPYRIGHT OF PKCO ARCHITECTS LIMITED. PLEASE OBTAIN PERMISSION BEFORE COPYING.
 WHERE METHODS OF CONSTRUCTION INCORPORATES TIMBER LIGHT GAUGE STEEL FRAME ALL ELEMENTS OF FRAME INCLUDING GRID LOCATIONS, JOISTING, SHEATHING, UNITS, TRUSSES AND WIND BRACING TO BE TO FRAME MANUFACTURER'S DESIGN, DETAIL AND SPECIFICATION.
 ALL STRUCTURAL ELEMENTS ARE SHOWN INDICATIVELY. FOR ALL ELEMENTS OF STRUCTURE REFER TO STRUCTURAL ENGINEER AND SPECIALIST SUB-CONTRACTOR MANUFACTURER'S DESIGN, DETAIL AND SPECIFICATION.
 ALL MECHANICAL AND ELECTRICAL ELEMENTS ARE SHOWN INDICATIVELY. FOR ALL MAKE INSTALLATION REFER TO BUILDING SERVICES ENGINEER AND SPECIALIST SUB-CONTRACTOR DESIGN, DETAIL AND SPECIFICATION.



- LEGEND:**
- 2.1. IT Room
 - 2.2. Waiting Area/Breakout Space
 - 2.3. Access Gallery
 - 2.4. Store
 - 2.5. Demonstration Flat
 - 2.6. Accessible WC
 - 2.7. Accessible WC
 - 2.8. Staff Shower / WC
 - 2.9. Office
 - 2.9a. Kitchen
 - 2.10. Art Room
 - 2.11. Music Studio
 - 2.12. Music Room
 - 2.13. New Shoots Space
 - 2.14. New Shoots Changing Places WC
 - 2.15. New Shoots Store
 - 2.16. New Shoots Accessible WC
 - 2.17. New Shoots Space
 - 2.18. New Shoots Office
 - 2.19. Sensory Room
 - 2.20. New Shoots Entrance
 - 0.50. Stair Core
 - 0.51. Stair Core

Area Key:

- CIL/Shared Space
- Dementia Home Space
- PMLD Home Space
- Mental Health Home Space
- ASC Home Space
- New Shoots Home Space
- Staff Space
- Plant Space

 

- Entrance-Group Space
- Public Entrance-CIL
- Partition system (refer to data sheets)
- Very high level of acoustic separation, requirements TBC by acoustician.

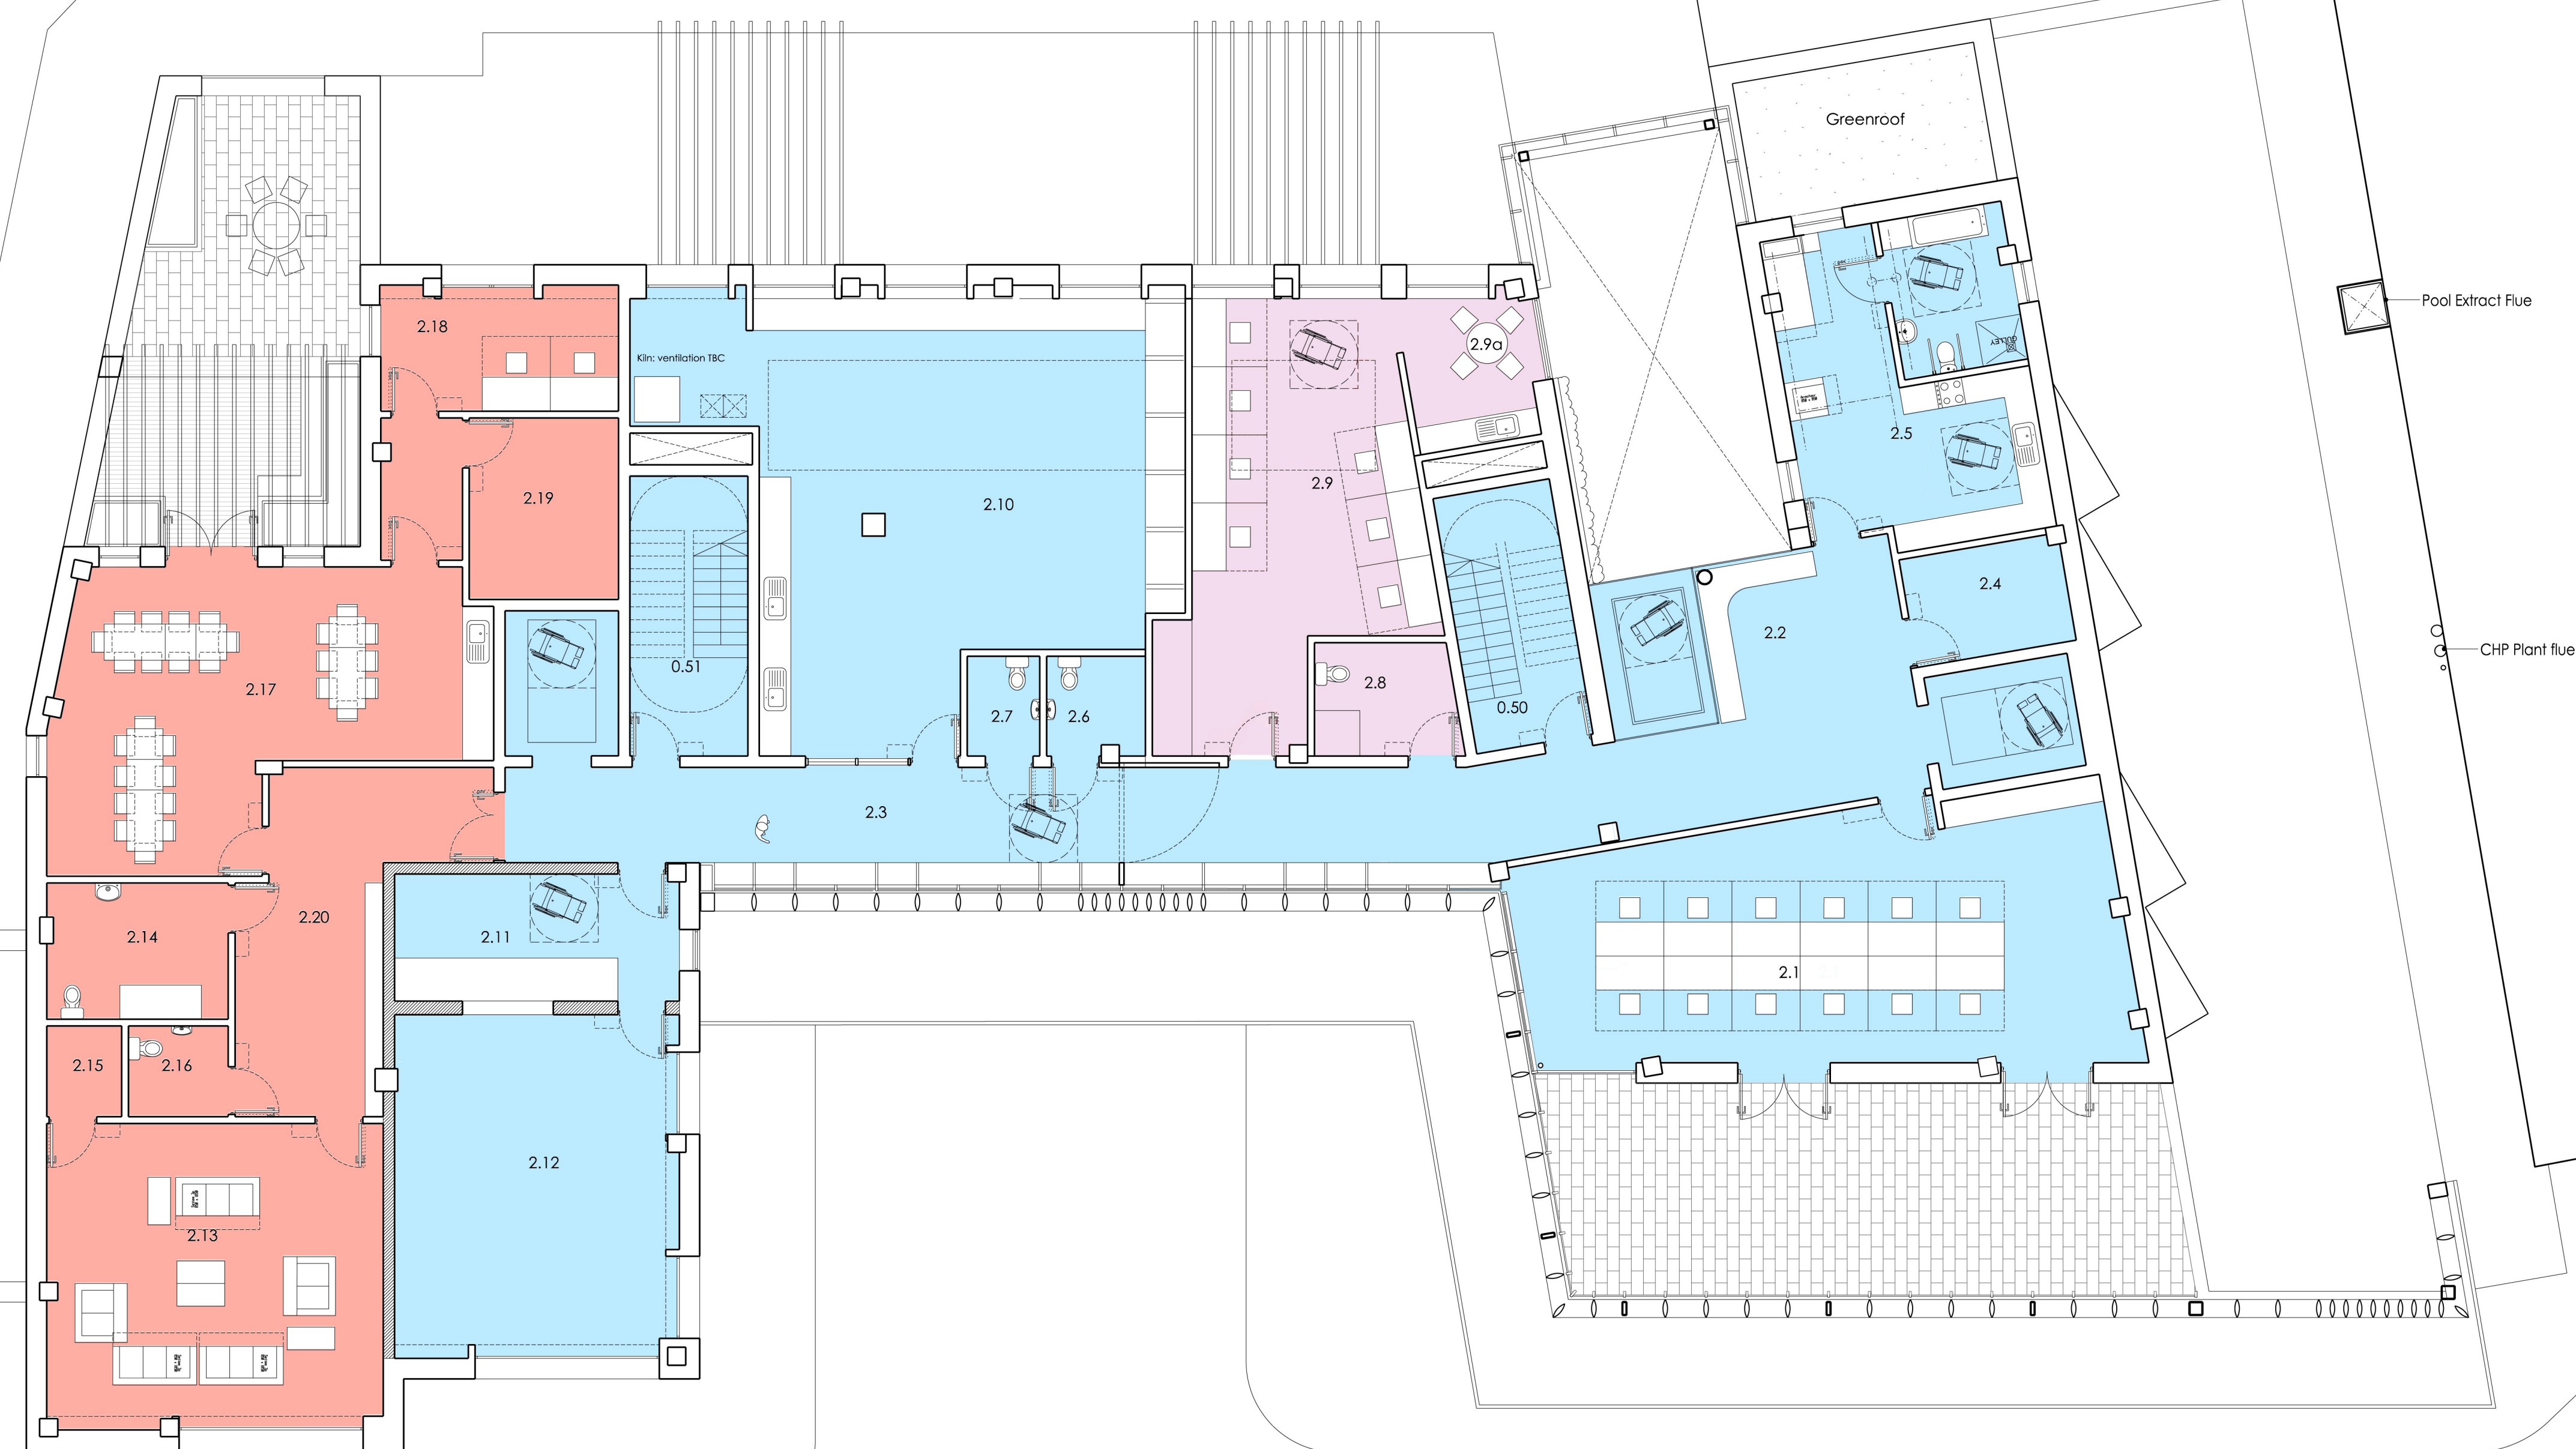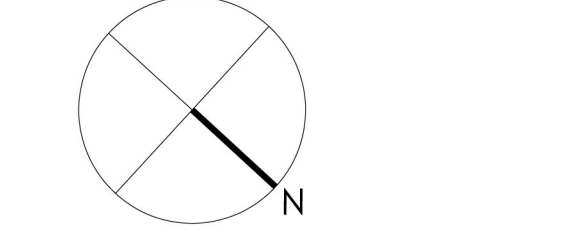

DATE	REV	DESCRIPTION	BY	CHECKED
2015.05.06	A	General Amendments	PH	PH

PKCO ARCHITECTS INTERIOR DESIGNERS
 MASTER PLANNERS URBAN DESIGNERS

CLIENT	LB Camden
PROJECT	Greenwood Place
DRAWING TITLE	Second Floor Plan Greenwood Centre
STATUS	PLANNING
SCALE: 1:100@A1 1:200@A3	DRAWN BY: TM
DATE: 2012.08	CHECKED BY: PH
DRAWING NO. 1213_PL_162	REVISION: A