


© The copyright of this drawing remains with Arthur Cook Associates and is not to be reproduced without written approval. Permission may be granted for non-commercial purposes only. The Contractor shall be responsible for ensuring that the drawing is not used in any way for which it was not intended. The drawing is the property of Arthur Cook Associates. No part of this drawing is to be reproduced without the written consent of Arthur Cook Associates. 11/2008/200

Notes:

Rev.	Description	Date	By
P2	Site boundary is altered. Parking, cycle storage, entrance are updated.	16/03/2014	ZK
P1	First Issue	16/07/2014	AW

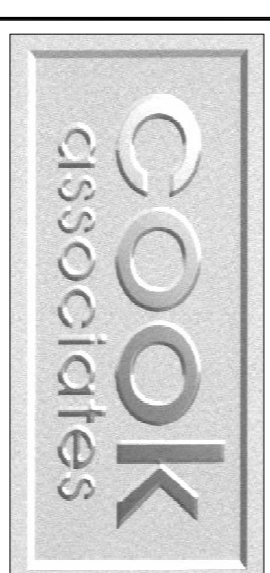

Architects
 Engineers
 Surveyors
 Interior Designers

1 Limes Place, Pession Street
 Faversham, Kent ME13 8PQ
 Tel: 01795-532834 / 531002
 e-mail: mail@cook-design.com
 Fax: 01795-535605

Client :
CSDB

Project :
 148 Fellows Road
 London
 NW3 3JH



Project No :
13023

Drawing Title:
**ROOF PLAN
 AS PROPOSED
 (FRONT OF SITE)**

Drawn by :
 AW
 Checked by :
 Scale @ A1:
 JULY 2014
 1:50

Status:
PRELIMINARY

Drawing No :
126
 Rev. No :
P2

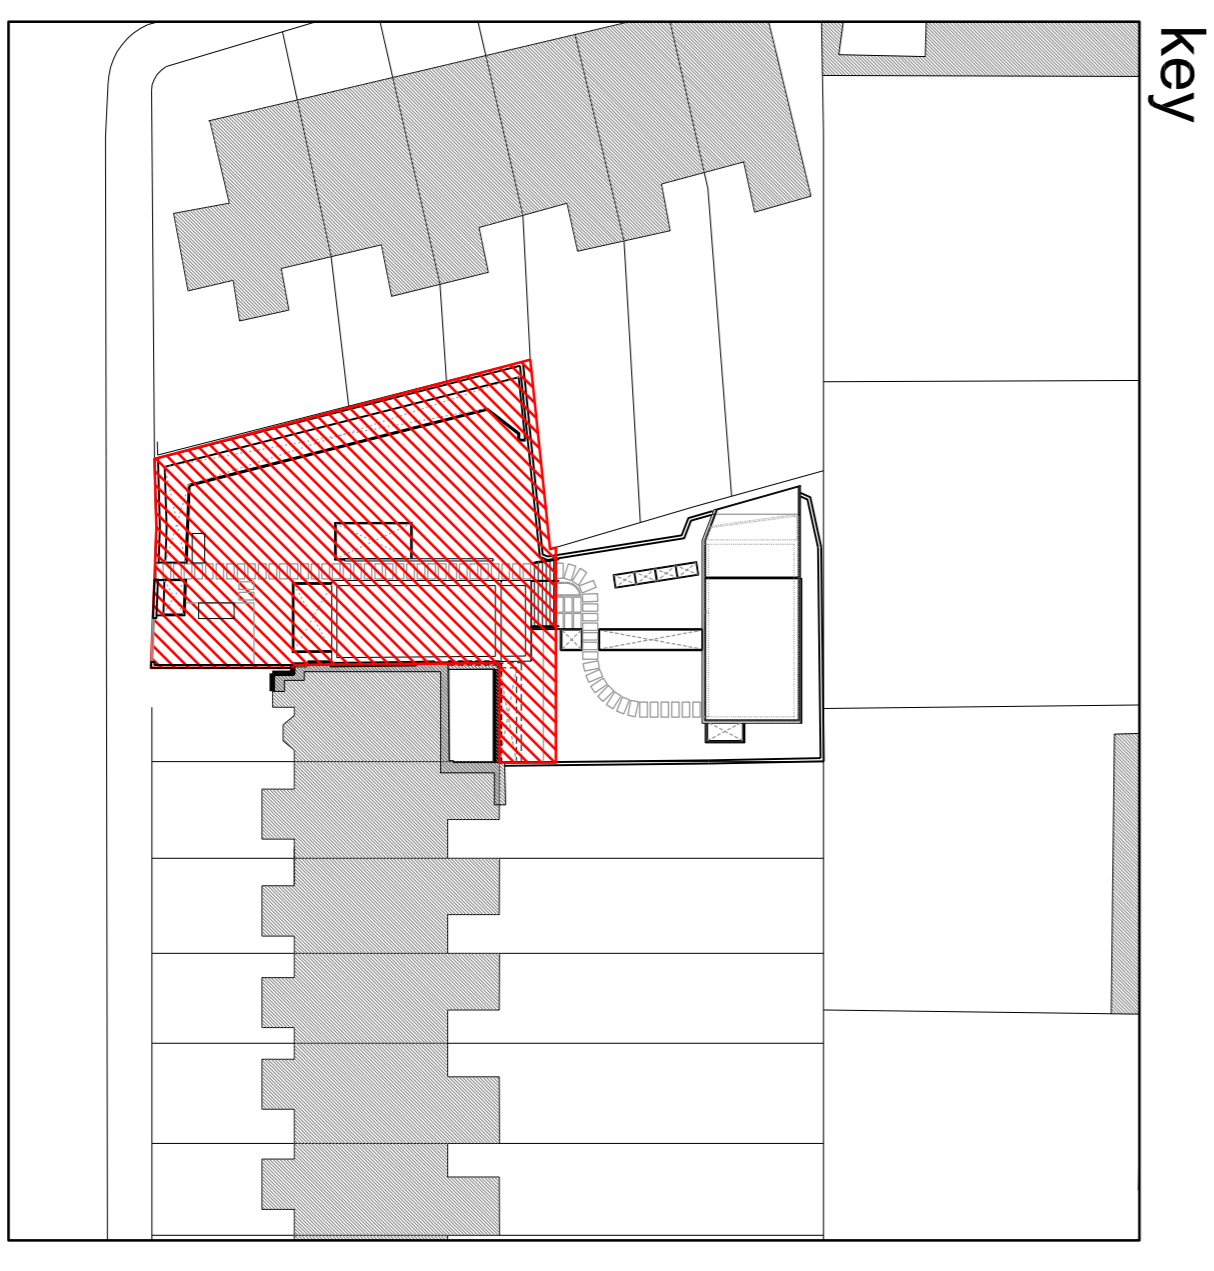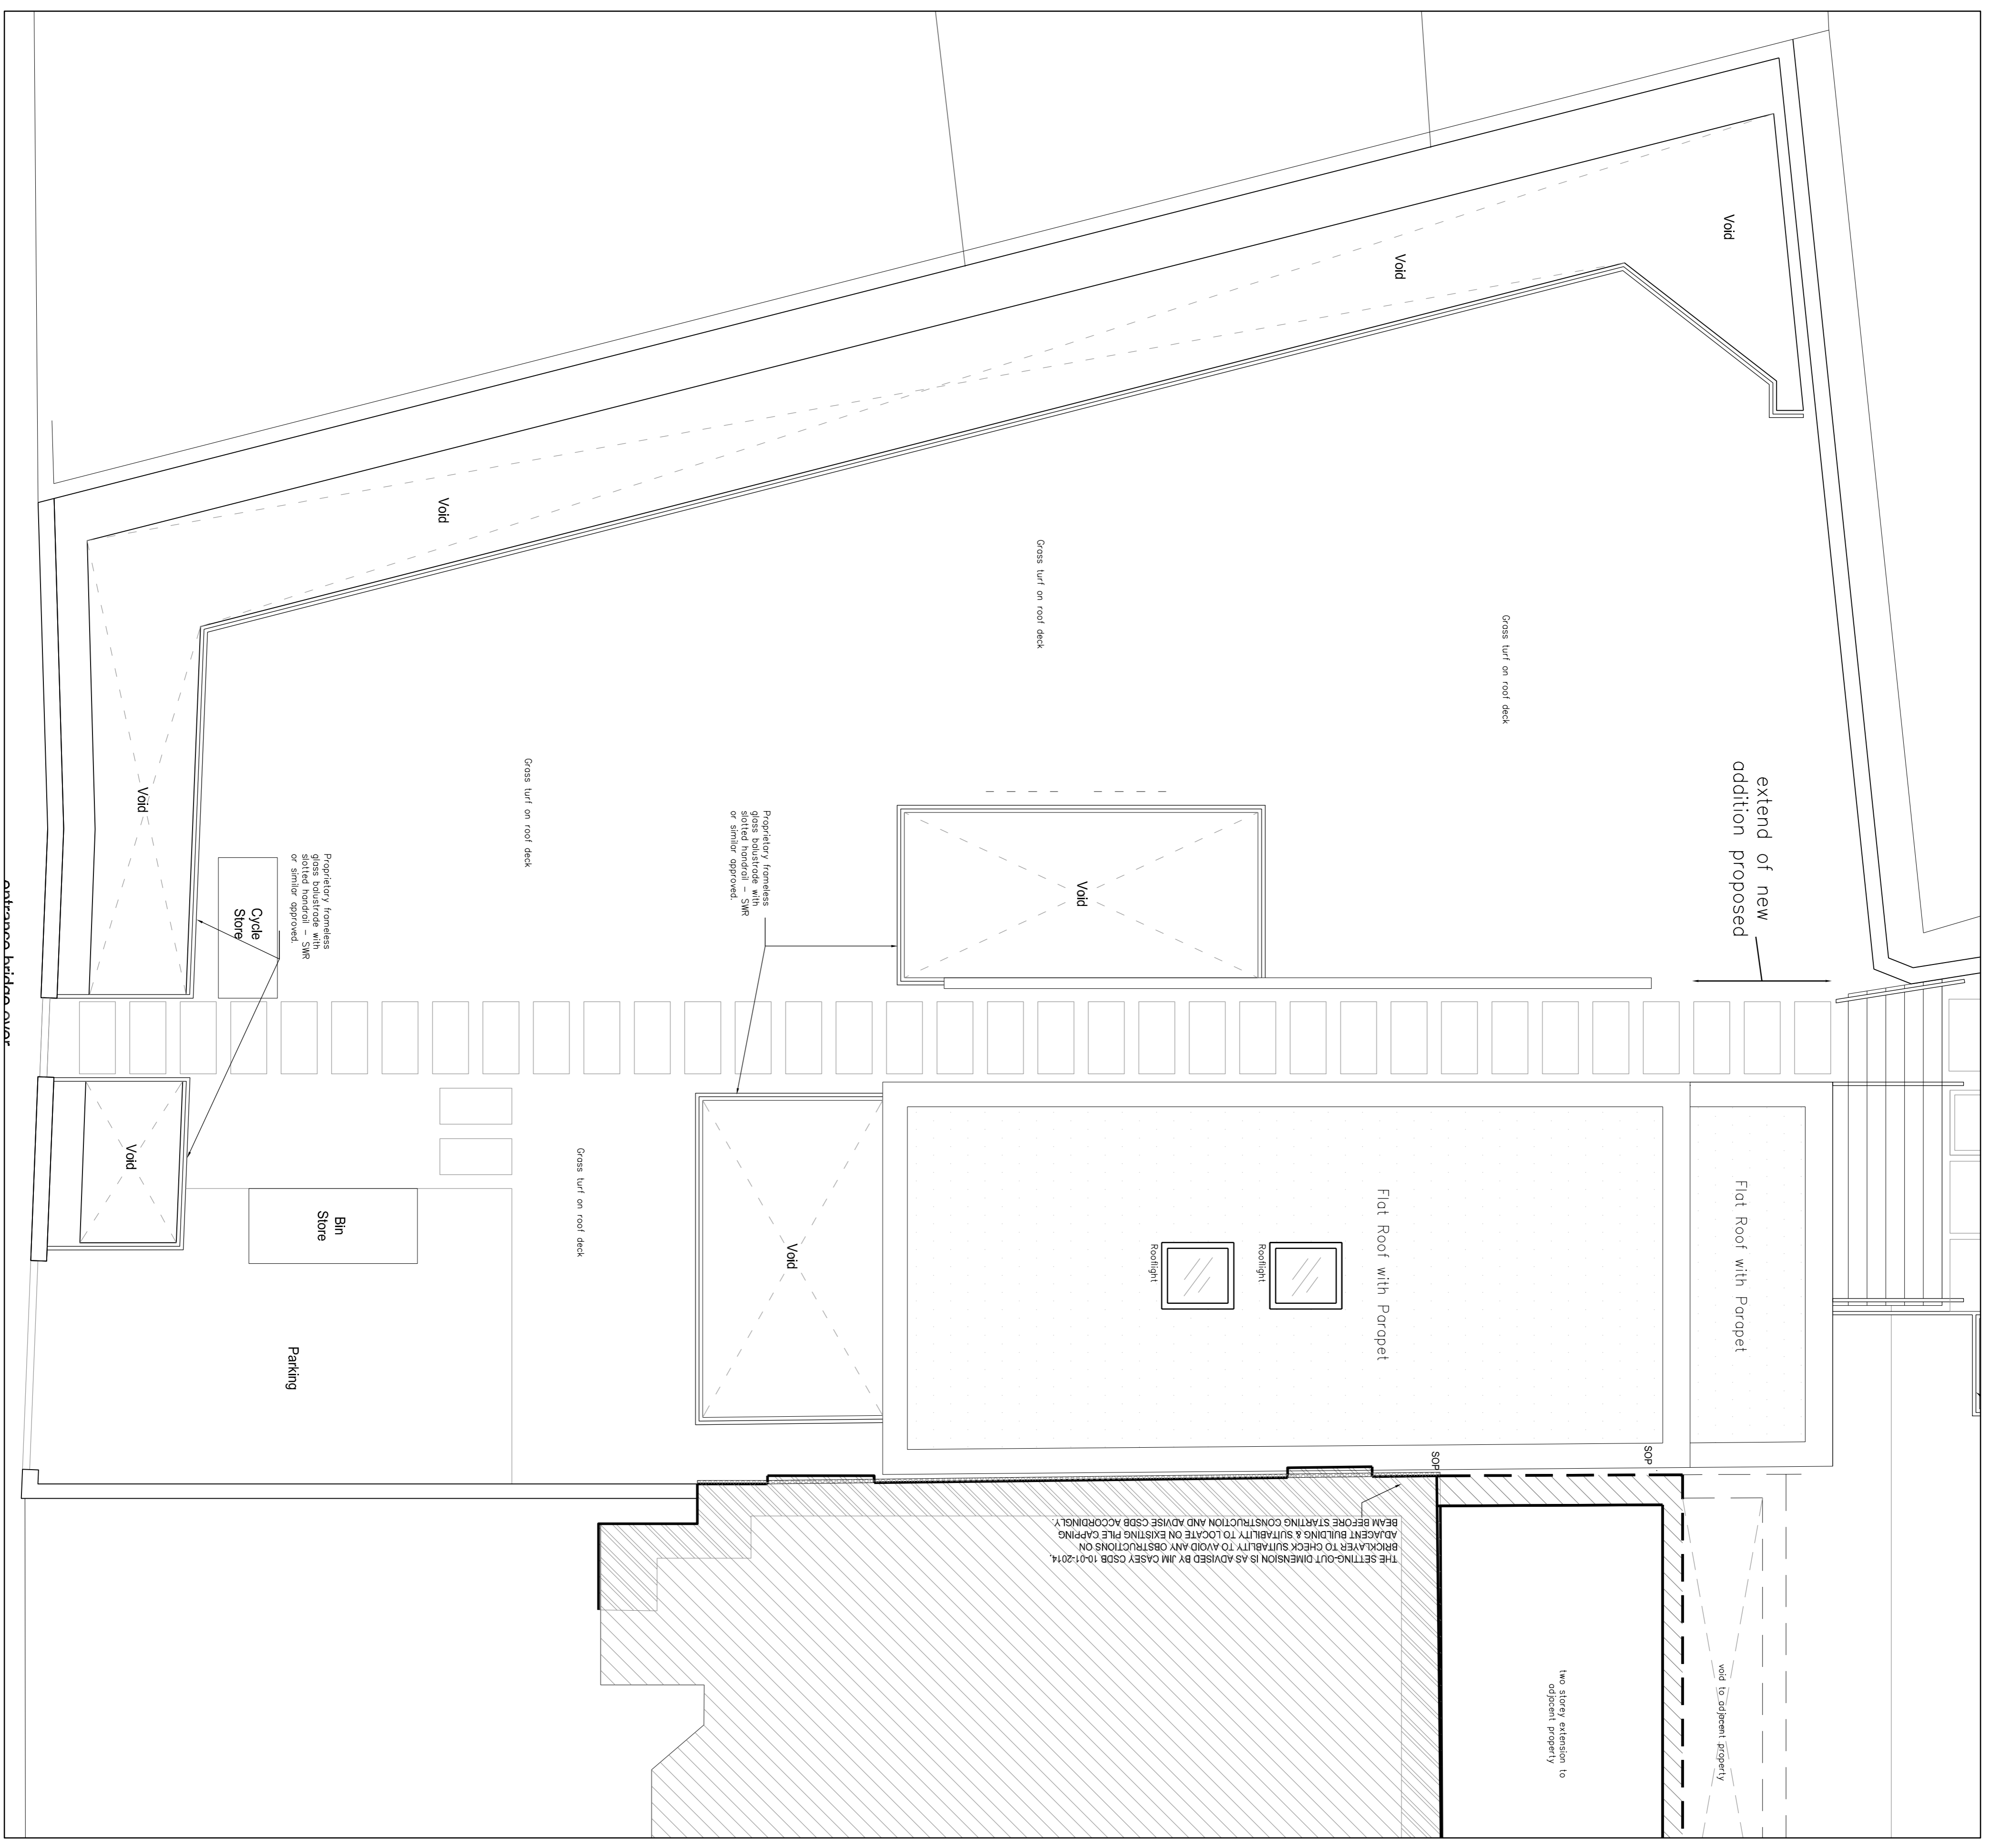

arkhitecna budina avate