



DO NOT SCALE OFF THIS DRAWING
 ALL AMBIGUITIES OR DISCREPANCIES
 TO BE REPORTED TO ARCHITECT
 BEFORE COMMENCING


Notes

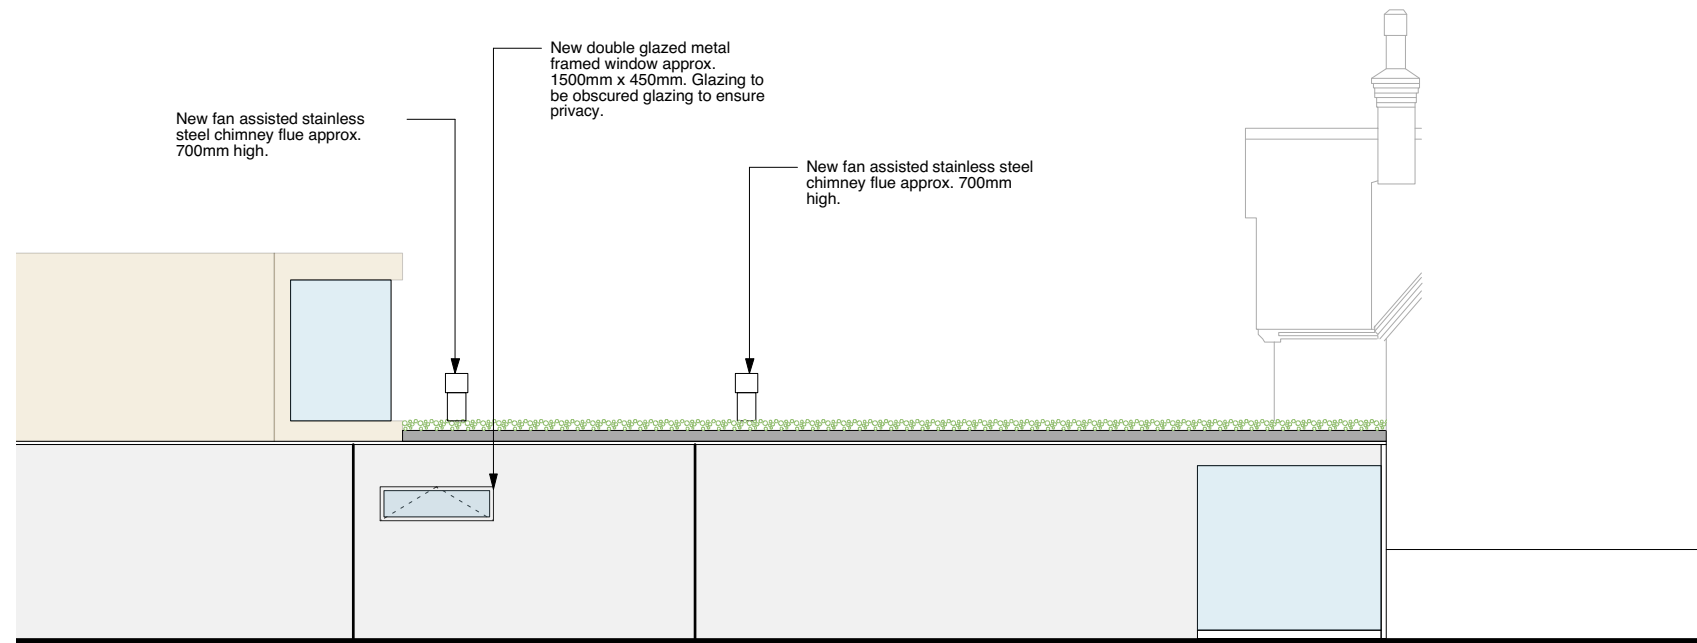

1 SOUTH ELEVATION
 1:100@A3

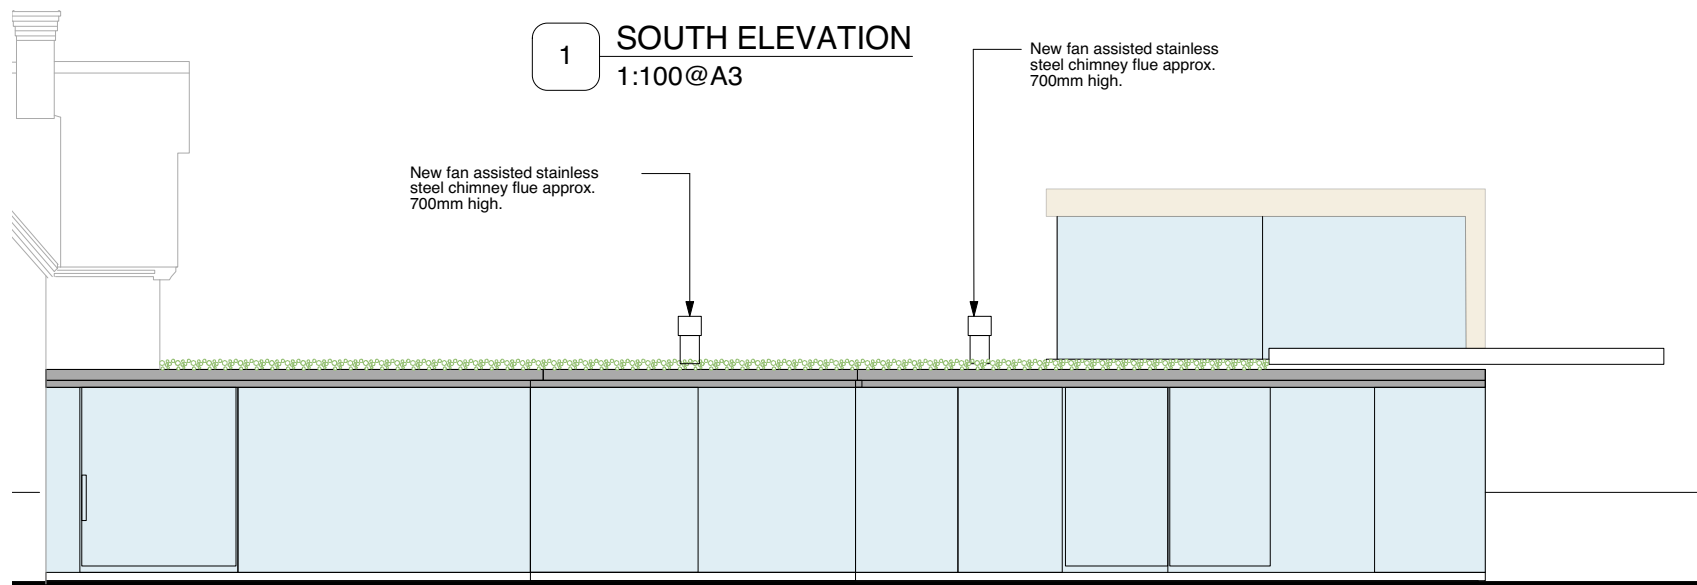

2 NORTH ELEVATION
 1:100@A3

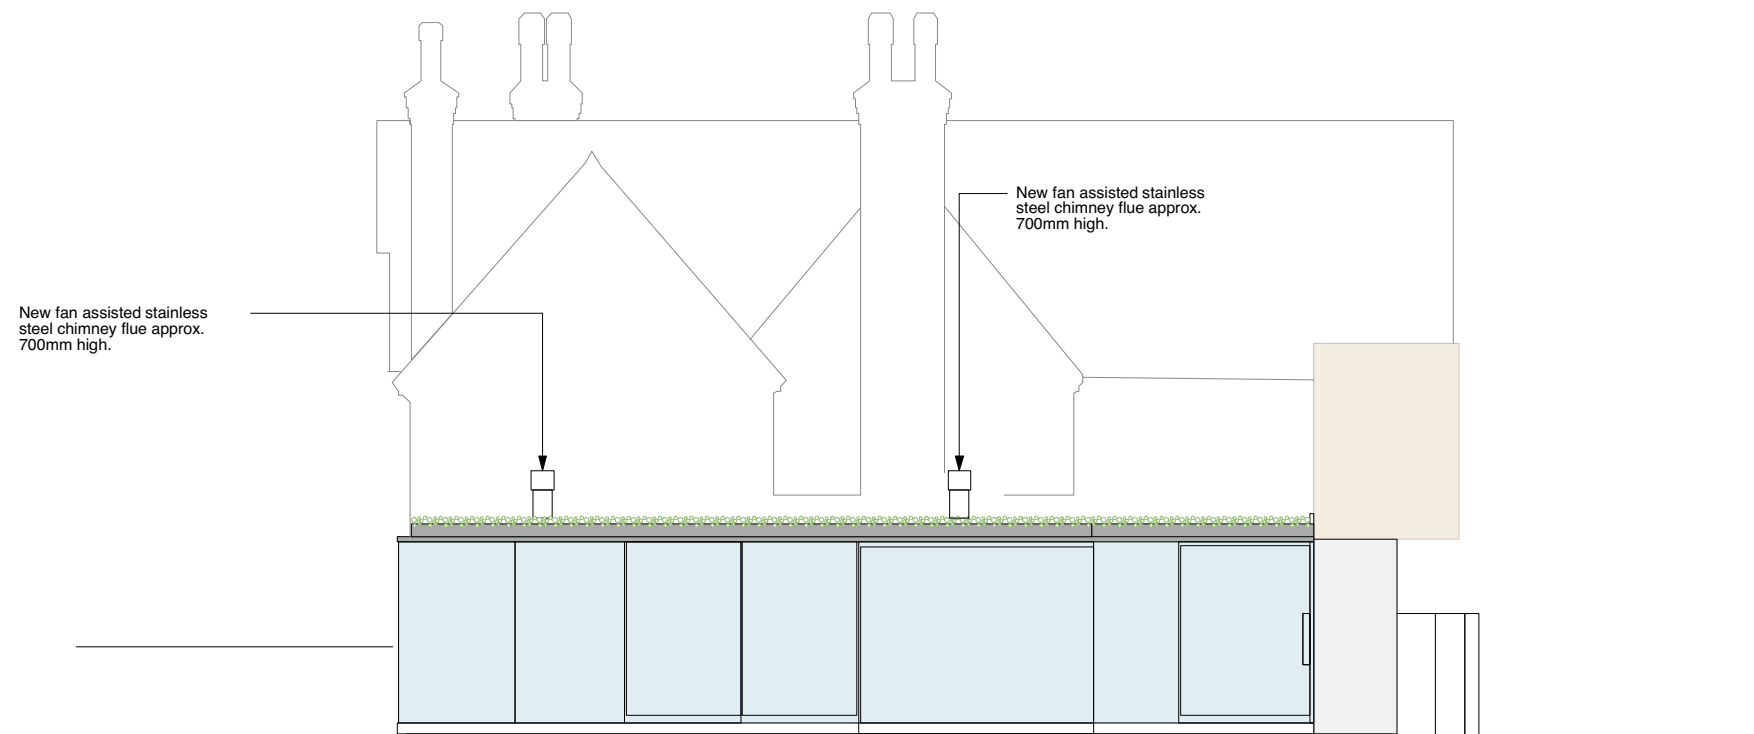

3 WEST ELEVATION
 1:100@A3

Revisions

Date:	Rev:	Details:
03.06.15	B	Updated further to LA comments
08.06.15	C	Chimney flues revised.
08.06.15	D	Chimney flues revised.

**STUDIO
 MACKERETH**

ARCHITECTS
 7B ST PANCRAS WAY
 LONDON
 NW1 0PB

TELEPHONE + 4 4 (0)20 7042 8335
 EMAIL: INFO@STUDIOMACKERETH.COM

Project

21 PROVOST ROAD

Drawing Title

PROPOSED ELEVATIONS

Scale	Creation Date	Status
1:100 @ A3	MAY 2015	CON

Project No.	Drawing No.	Revision
021	PL07	D