
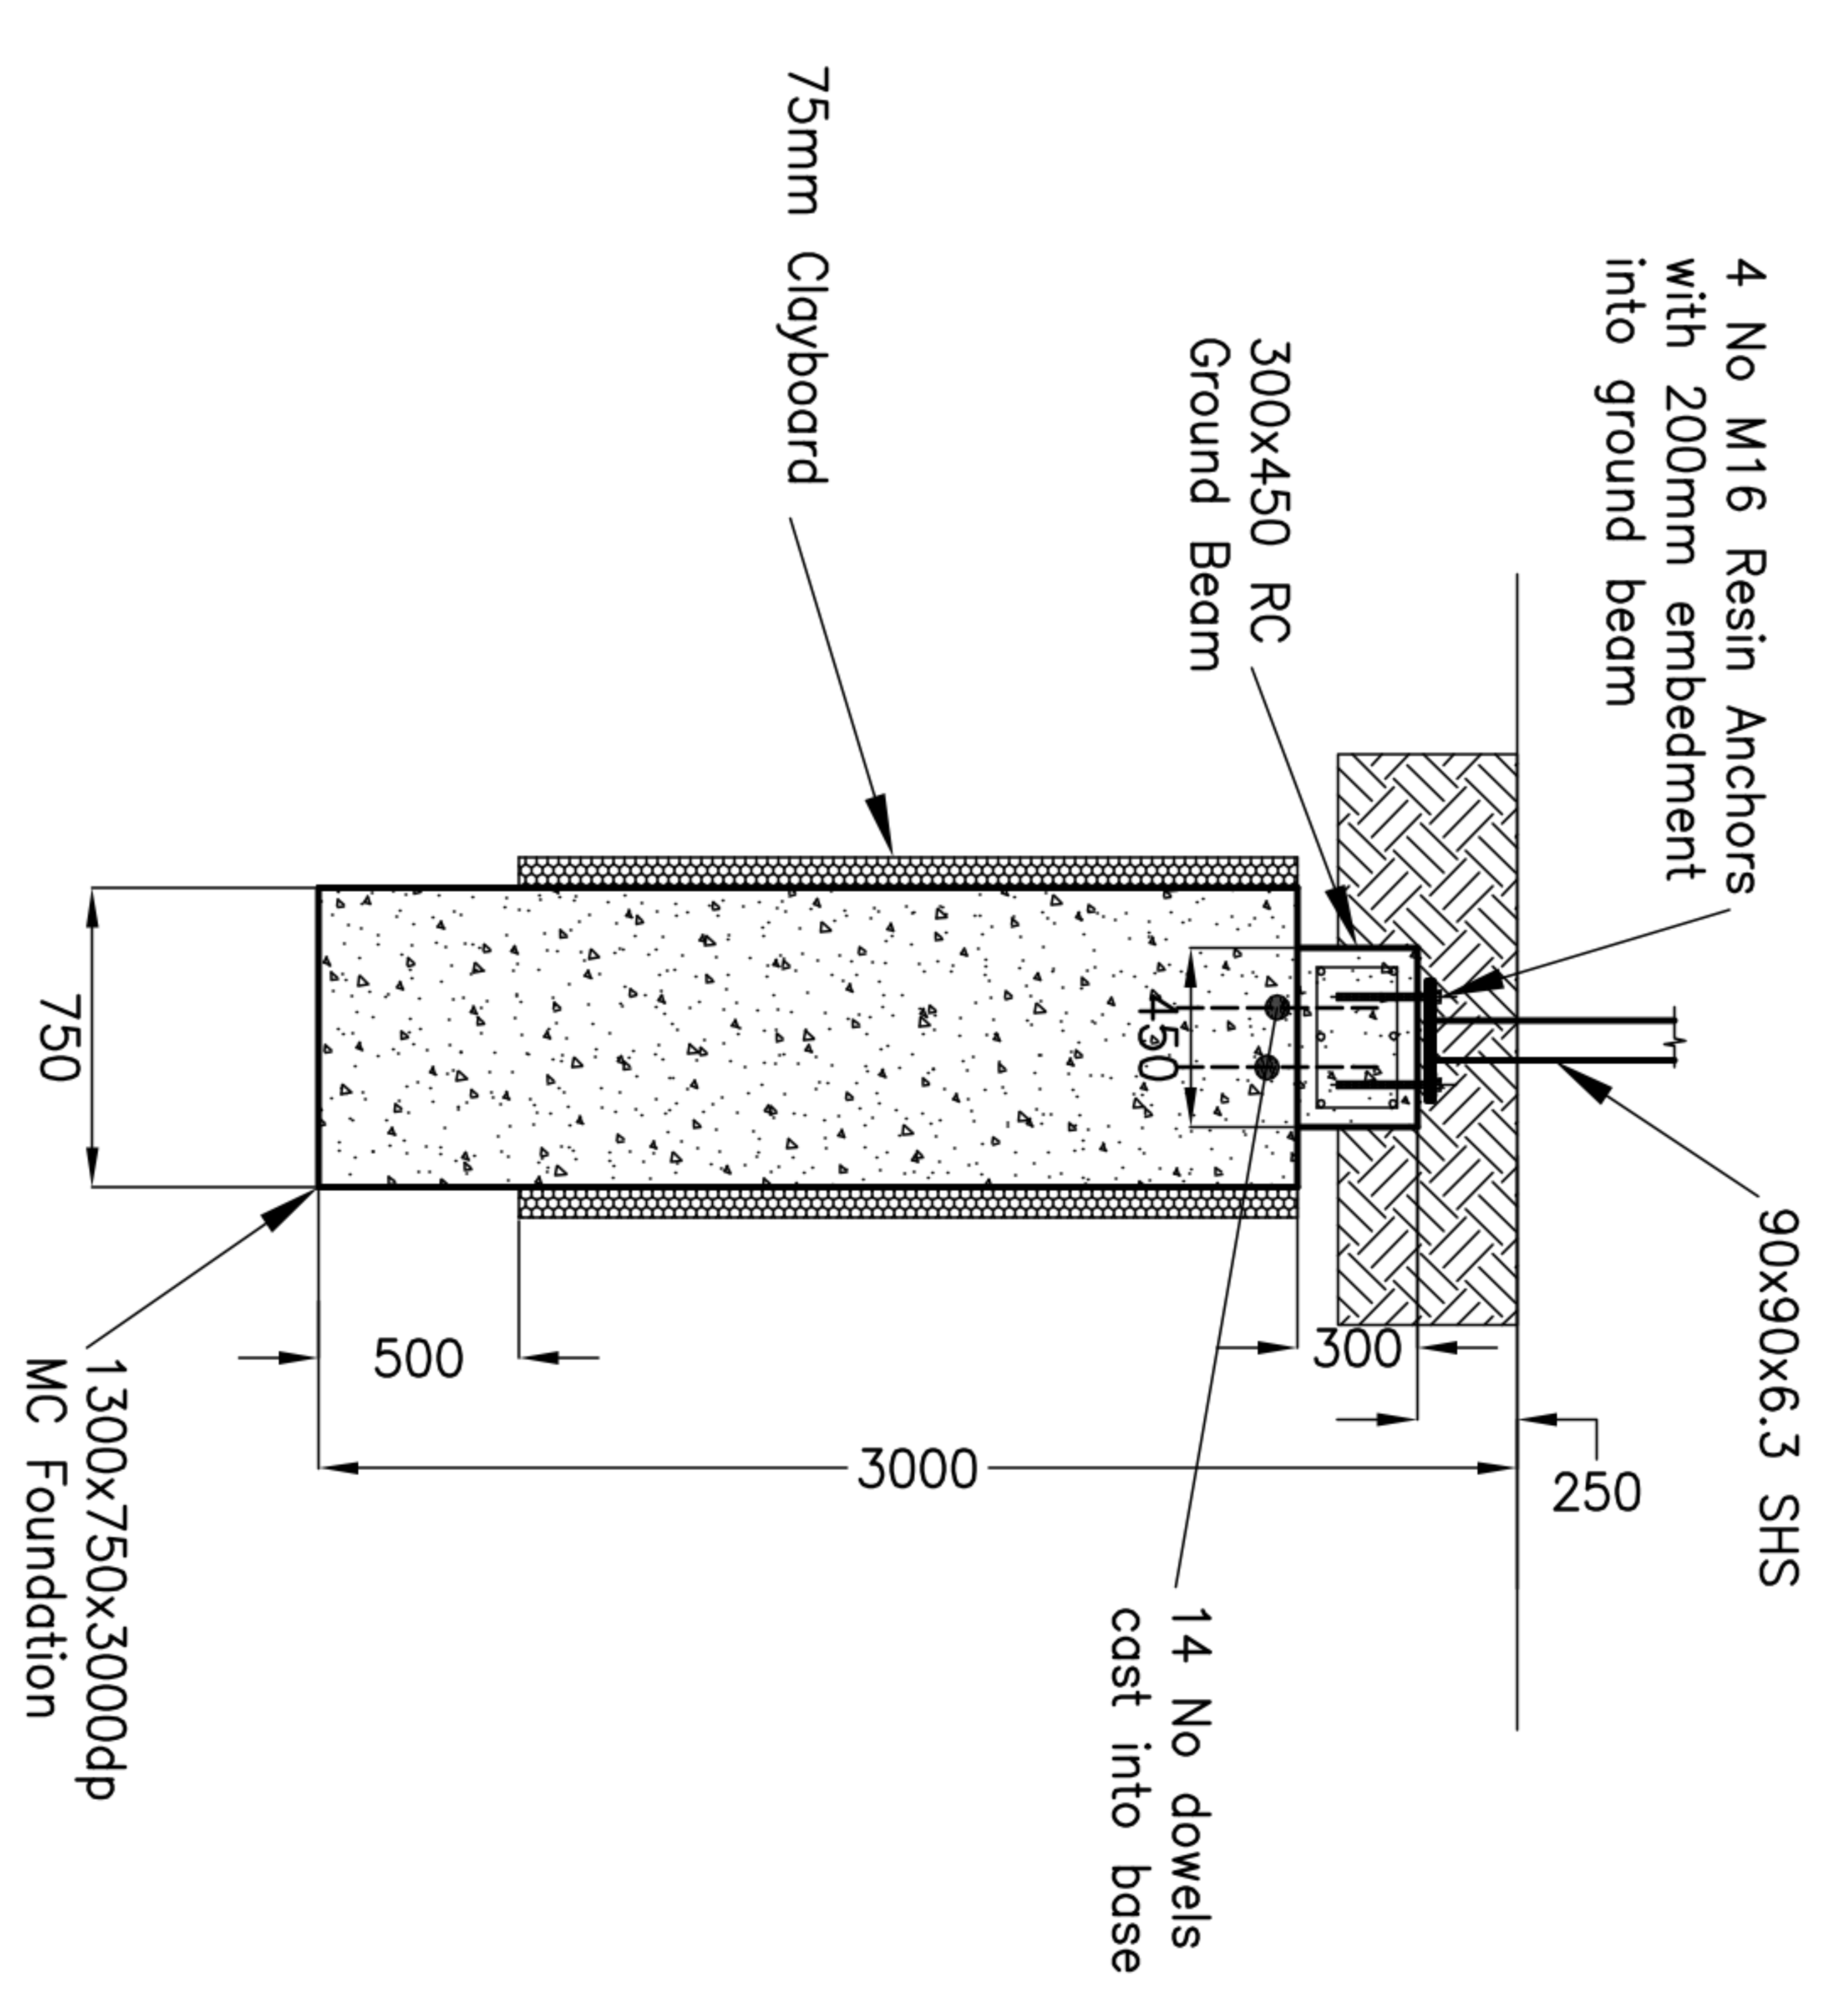


- NOTES:-
1. Setting out to be done from Architect's drawings
  2. Engineer's drawings to be read in conjunction with specification and all Architect's drawings and specifications
  3. Insulation to Architect's Specification.
  4. Do not scale from Engineer's drawings
  5. All steel to Grade S275

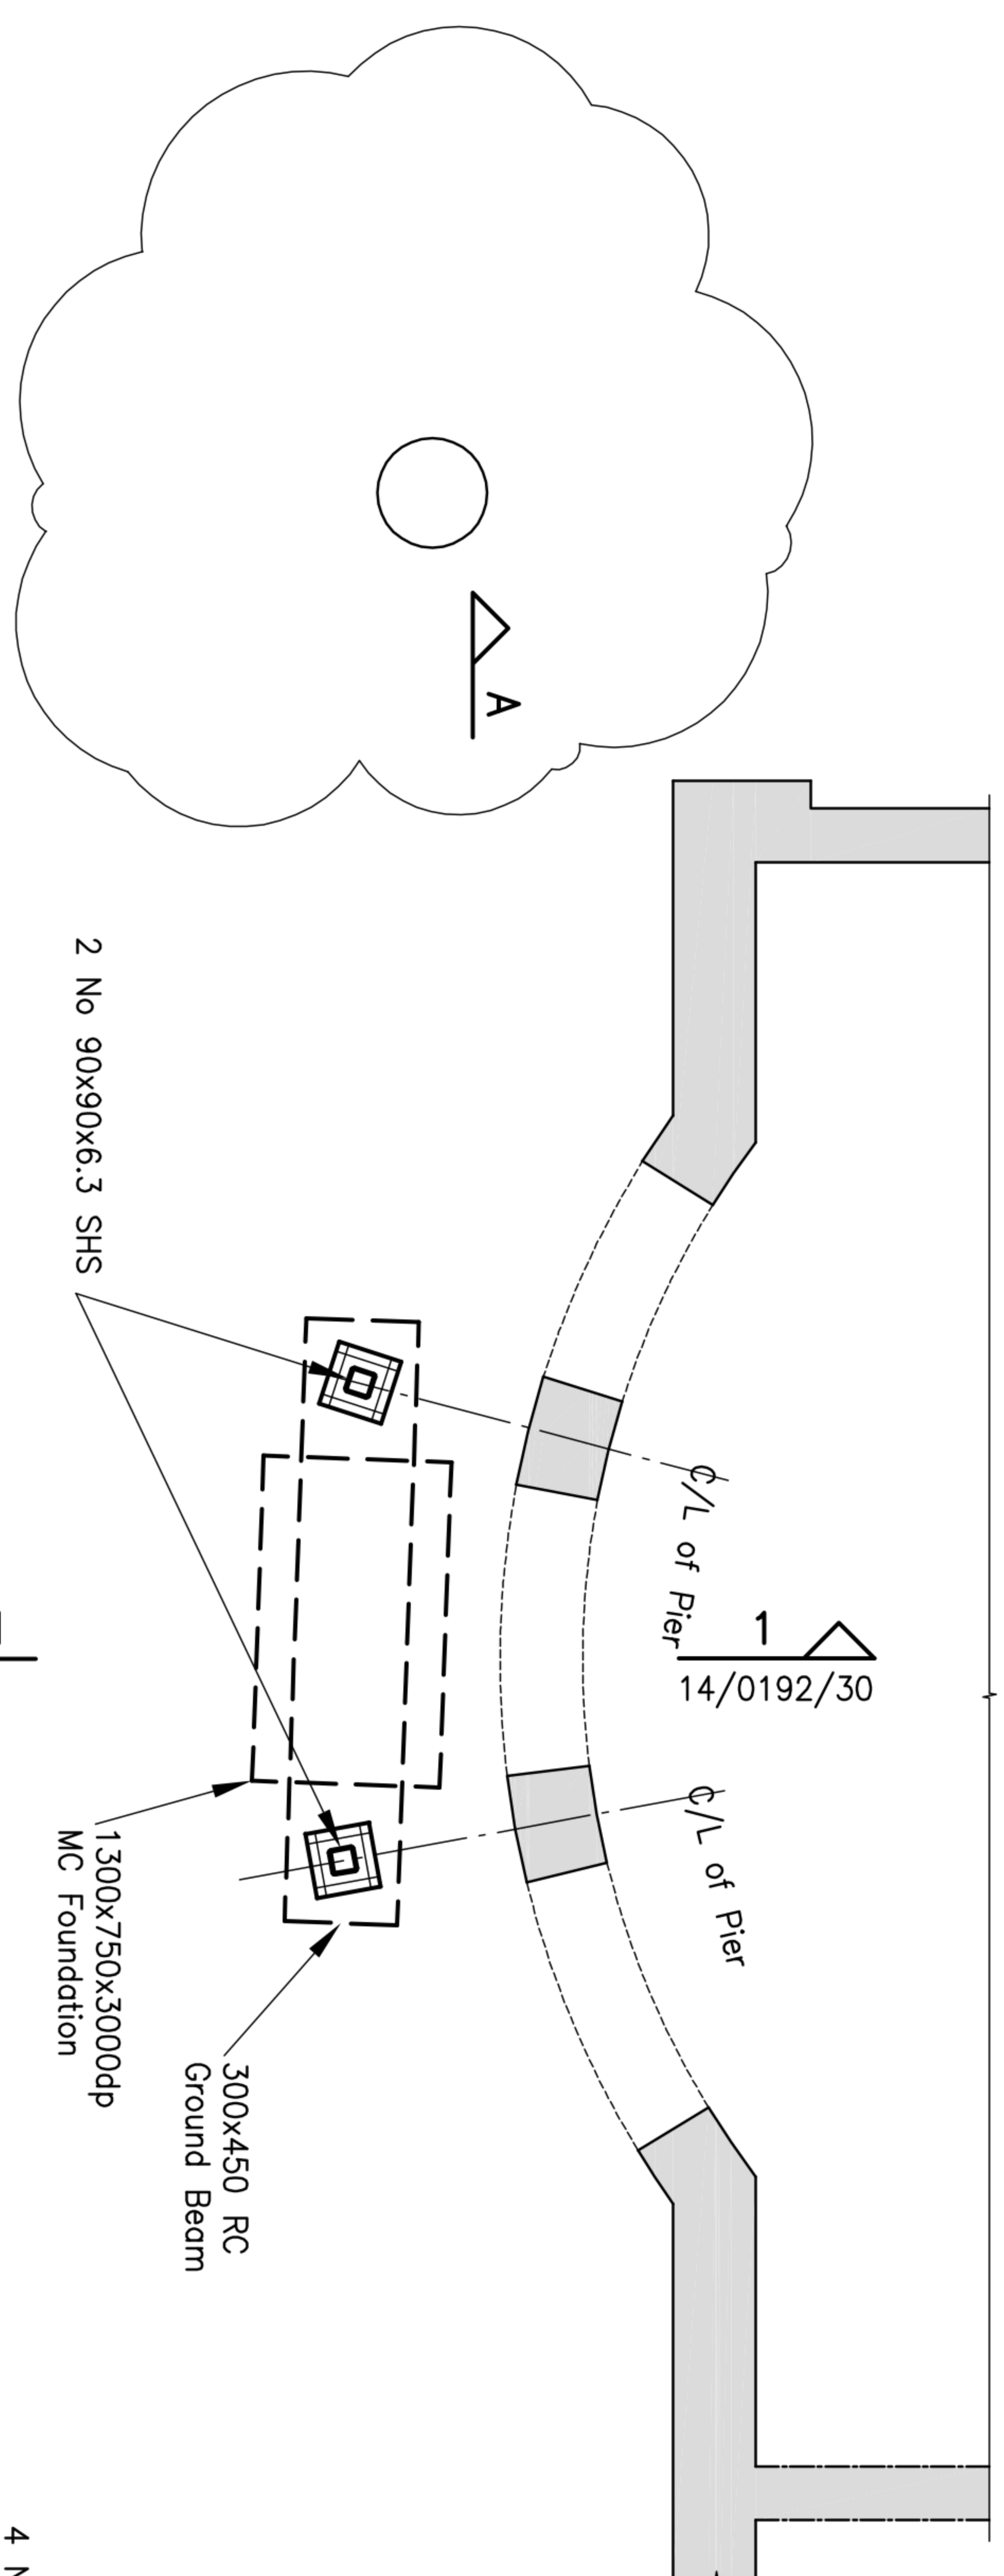

SECTION 1 - 1 (1:10)

| Rev      | Date | Drawn | Eng | Approved | Construction |
|----------|------|-------|-----|----------|--------------|
| 06/05/15 |      | AL    | ML  |          |              |

LAWSON MARTIN LONG  
Consulting Engineers  
28 Nottingham Road  
London, SE9 4QW  
Tel: 020 8 857 7071 Mob: 07830 195 682  
E-mail: mlong@lmlec.com

**M PHILLIPS**  
**FLAT 2 LADYWELL COURT**  
**LONDON NW3**  
**FOUNDATION PLAN**  
**PROPOSED**

Scales at A1 1:50 at A3  
Drawing No. 14/00192/10 Rev.