




**South Elevation
(Lancaster Grove)**

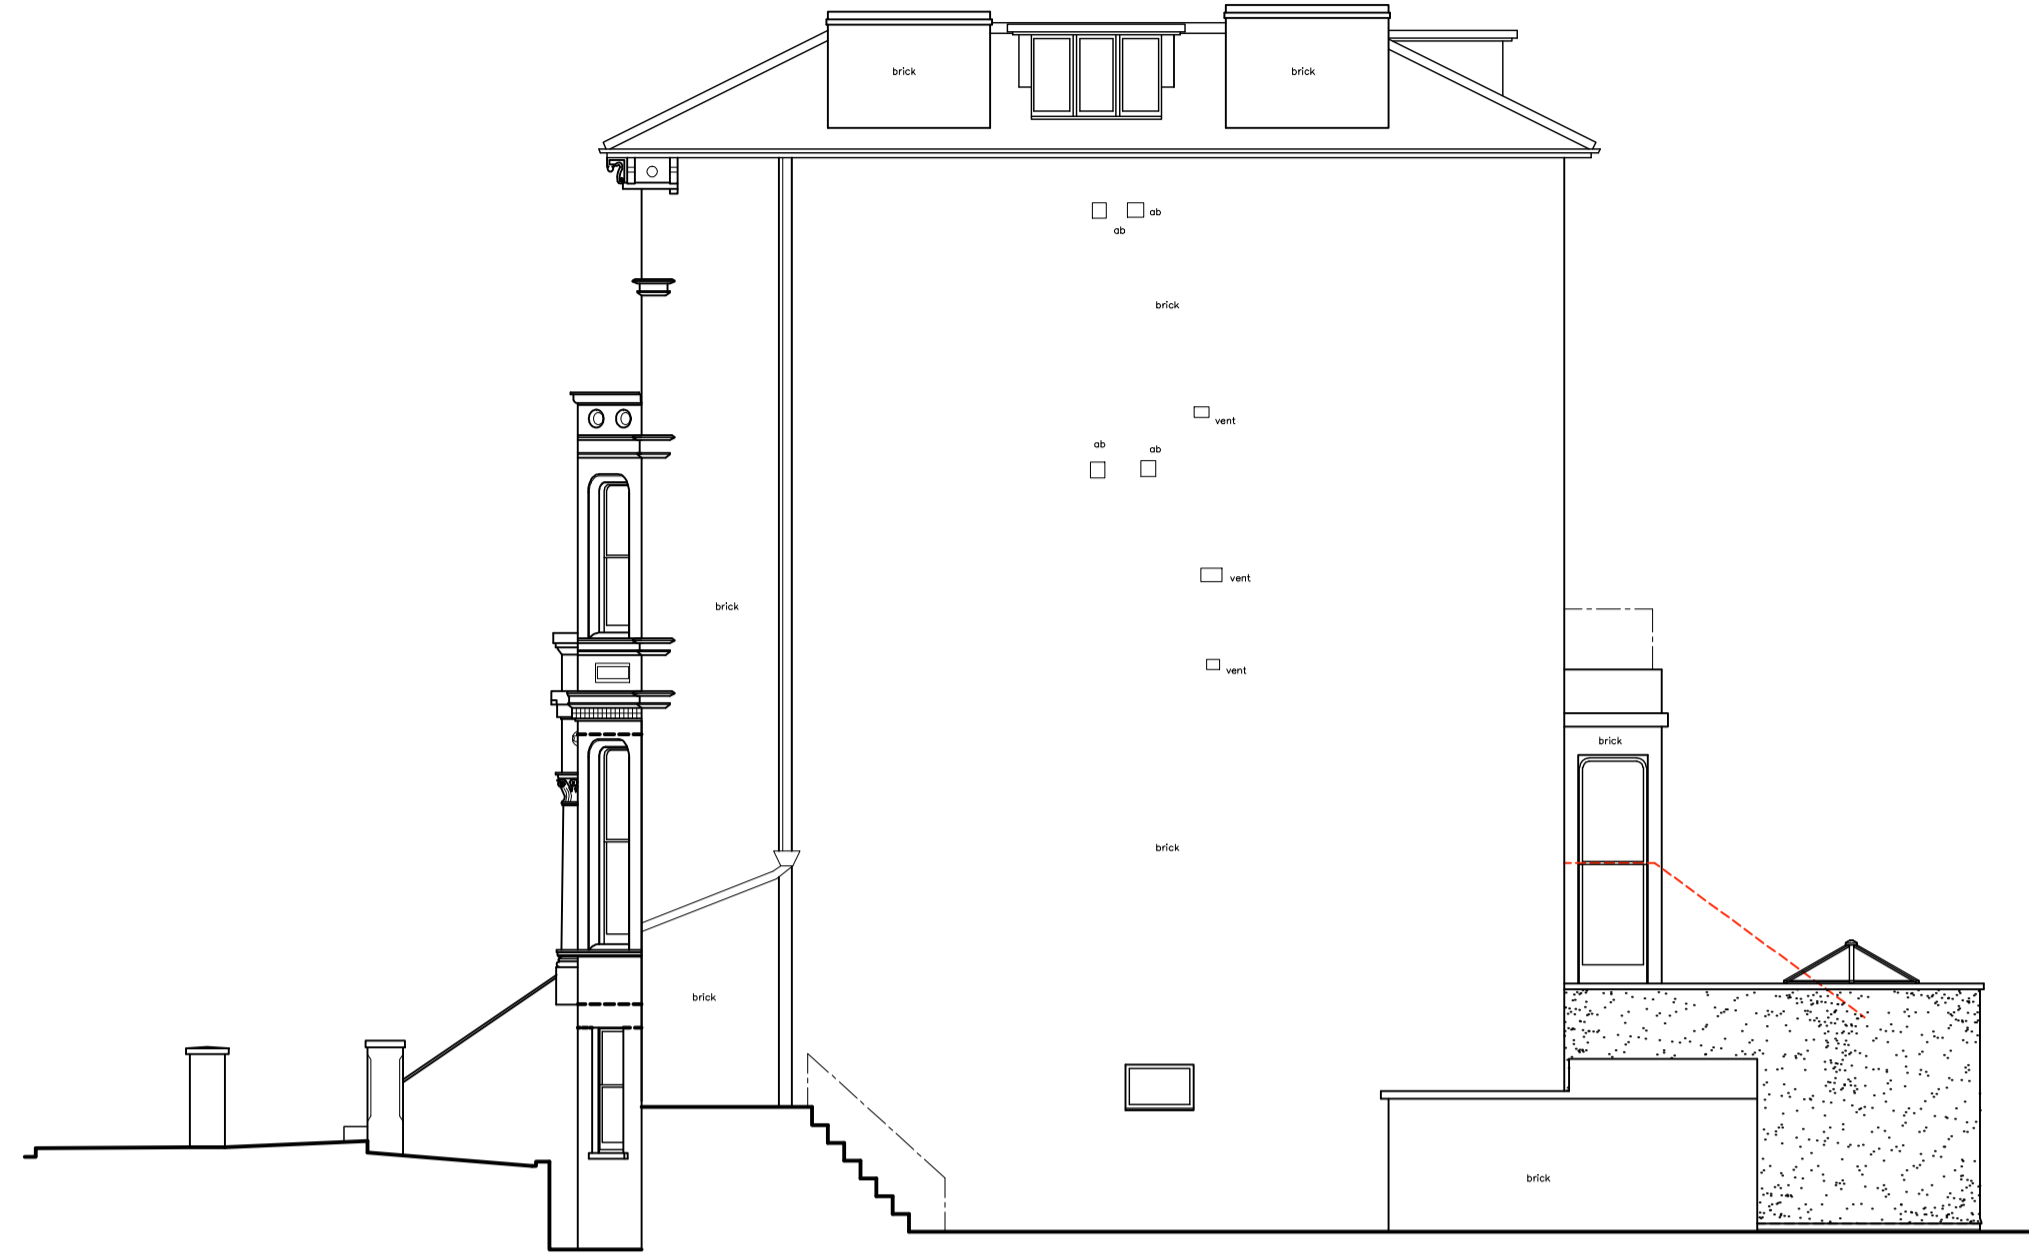


East Elevation



North Elevation



West Elevation

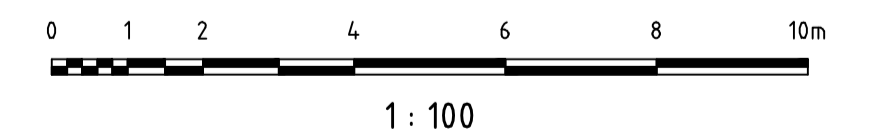

rev.	date	drawn	chk'd
 Gould Singleton Architects Earls Way, Halesowen, West Midlands, B63 3HR Tel: 0121 550 0359 Fax: 0121 550 800 e-mail: postmaster@goald-singleton.co.uk			
number	date	scale	
14-1477/017	May 2015	1:100	
drawn	date	checked	
by	by	by	
by	by	by	
Proposed Extensions & Alterations 25 Lancaster Grove London NW3 4EX Elevations as Proposed			
<small>This drawing and the building works depicted are the copyright of the Architects and may not be reproduced except by written permission. This drawing must be read and checked again any specialist drawings, and information provided. Do not scale prints. Figured dimension</small>			