


LOCATION PLAN 1:1250


SITE PLAN 1:500

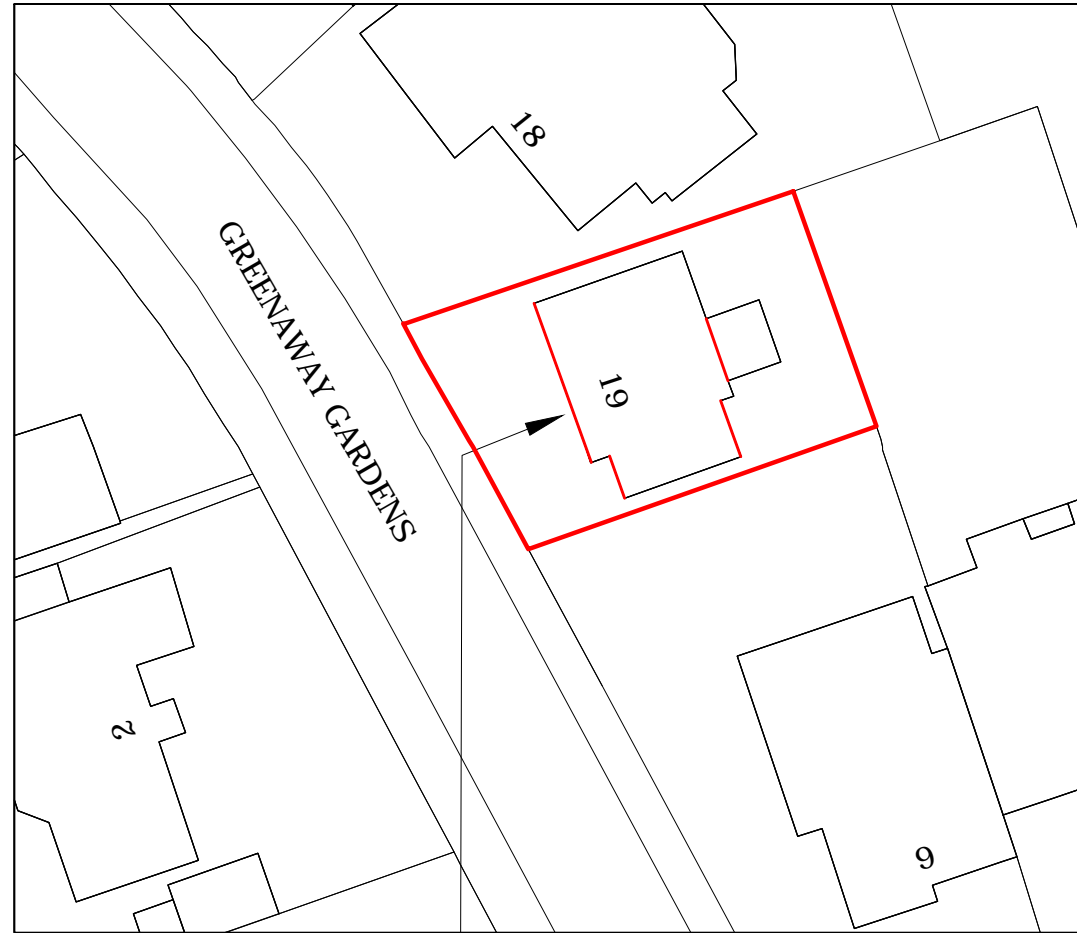

SITE LOCATION



PROPOSED NEW TIMBER CASEMENT WINDOWS

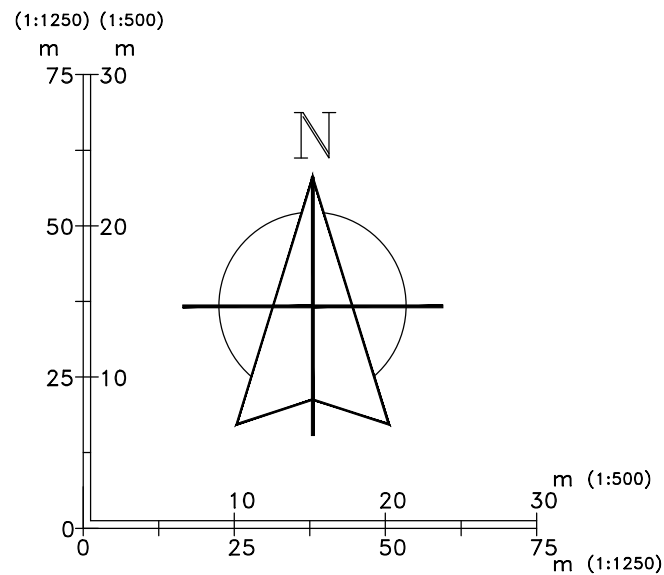

- Notes:
1. All dimensions in millimetres (mm) and levels in metres (m) unless noted otherwise.
 2. This drawing to be read in conjunction with all other relevant drawings and specification.
 3. All work to comply with the relevant British Standards, Codes of Practice and the Building Regulations.

Revisions:

--	--

Customer:

Mrs Y Udofia
 19 Greenaway Gardens
 LONDON,
 NW3 7DH

Drawing Title:

Site Location and Block Plan

Drawing No: 2413/PP/01	Revision: -
Scale: As shown	Date: 16 June 2015
Drawn: MGR	Contract No: SO2413AT

UNIT 7
 NORTH ORBITAL
 COMMERCIAL PARK
 NAPSURY LANE
 ST ALBANS
 AL1 1XB