


ALL FIGURED DIMENSIONS TO BE CHECKED ON SITE PRIOR TO CONSTRUCTION  
IF IN DOUBT CONSULT DESIGNWORKS.

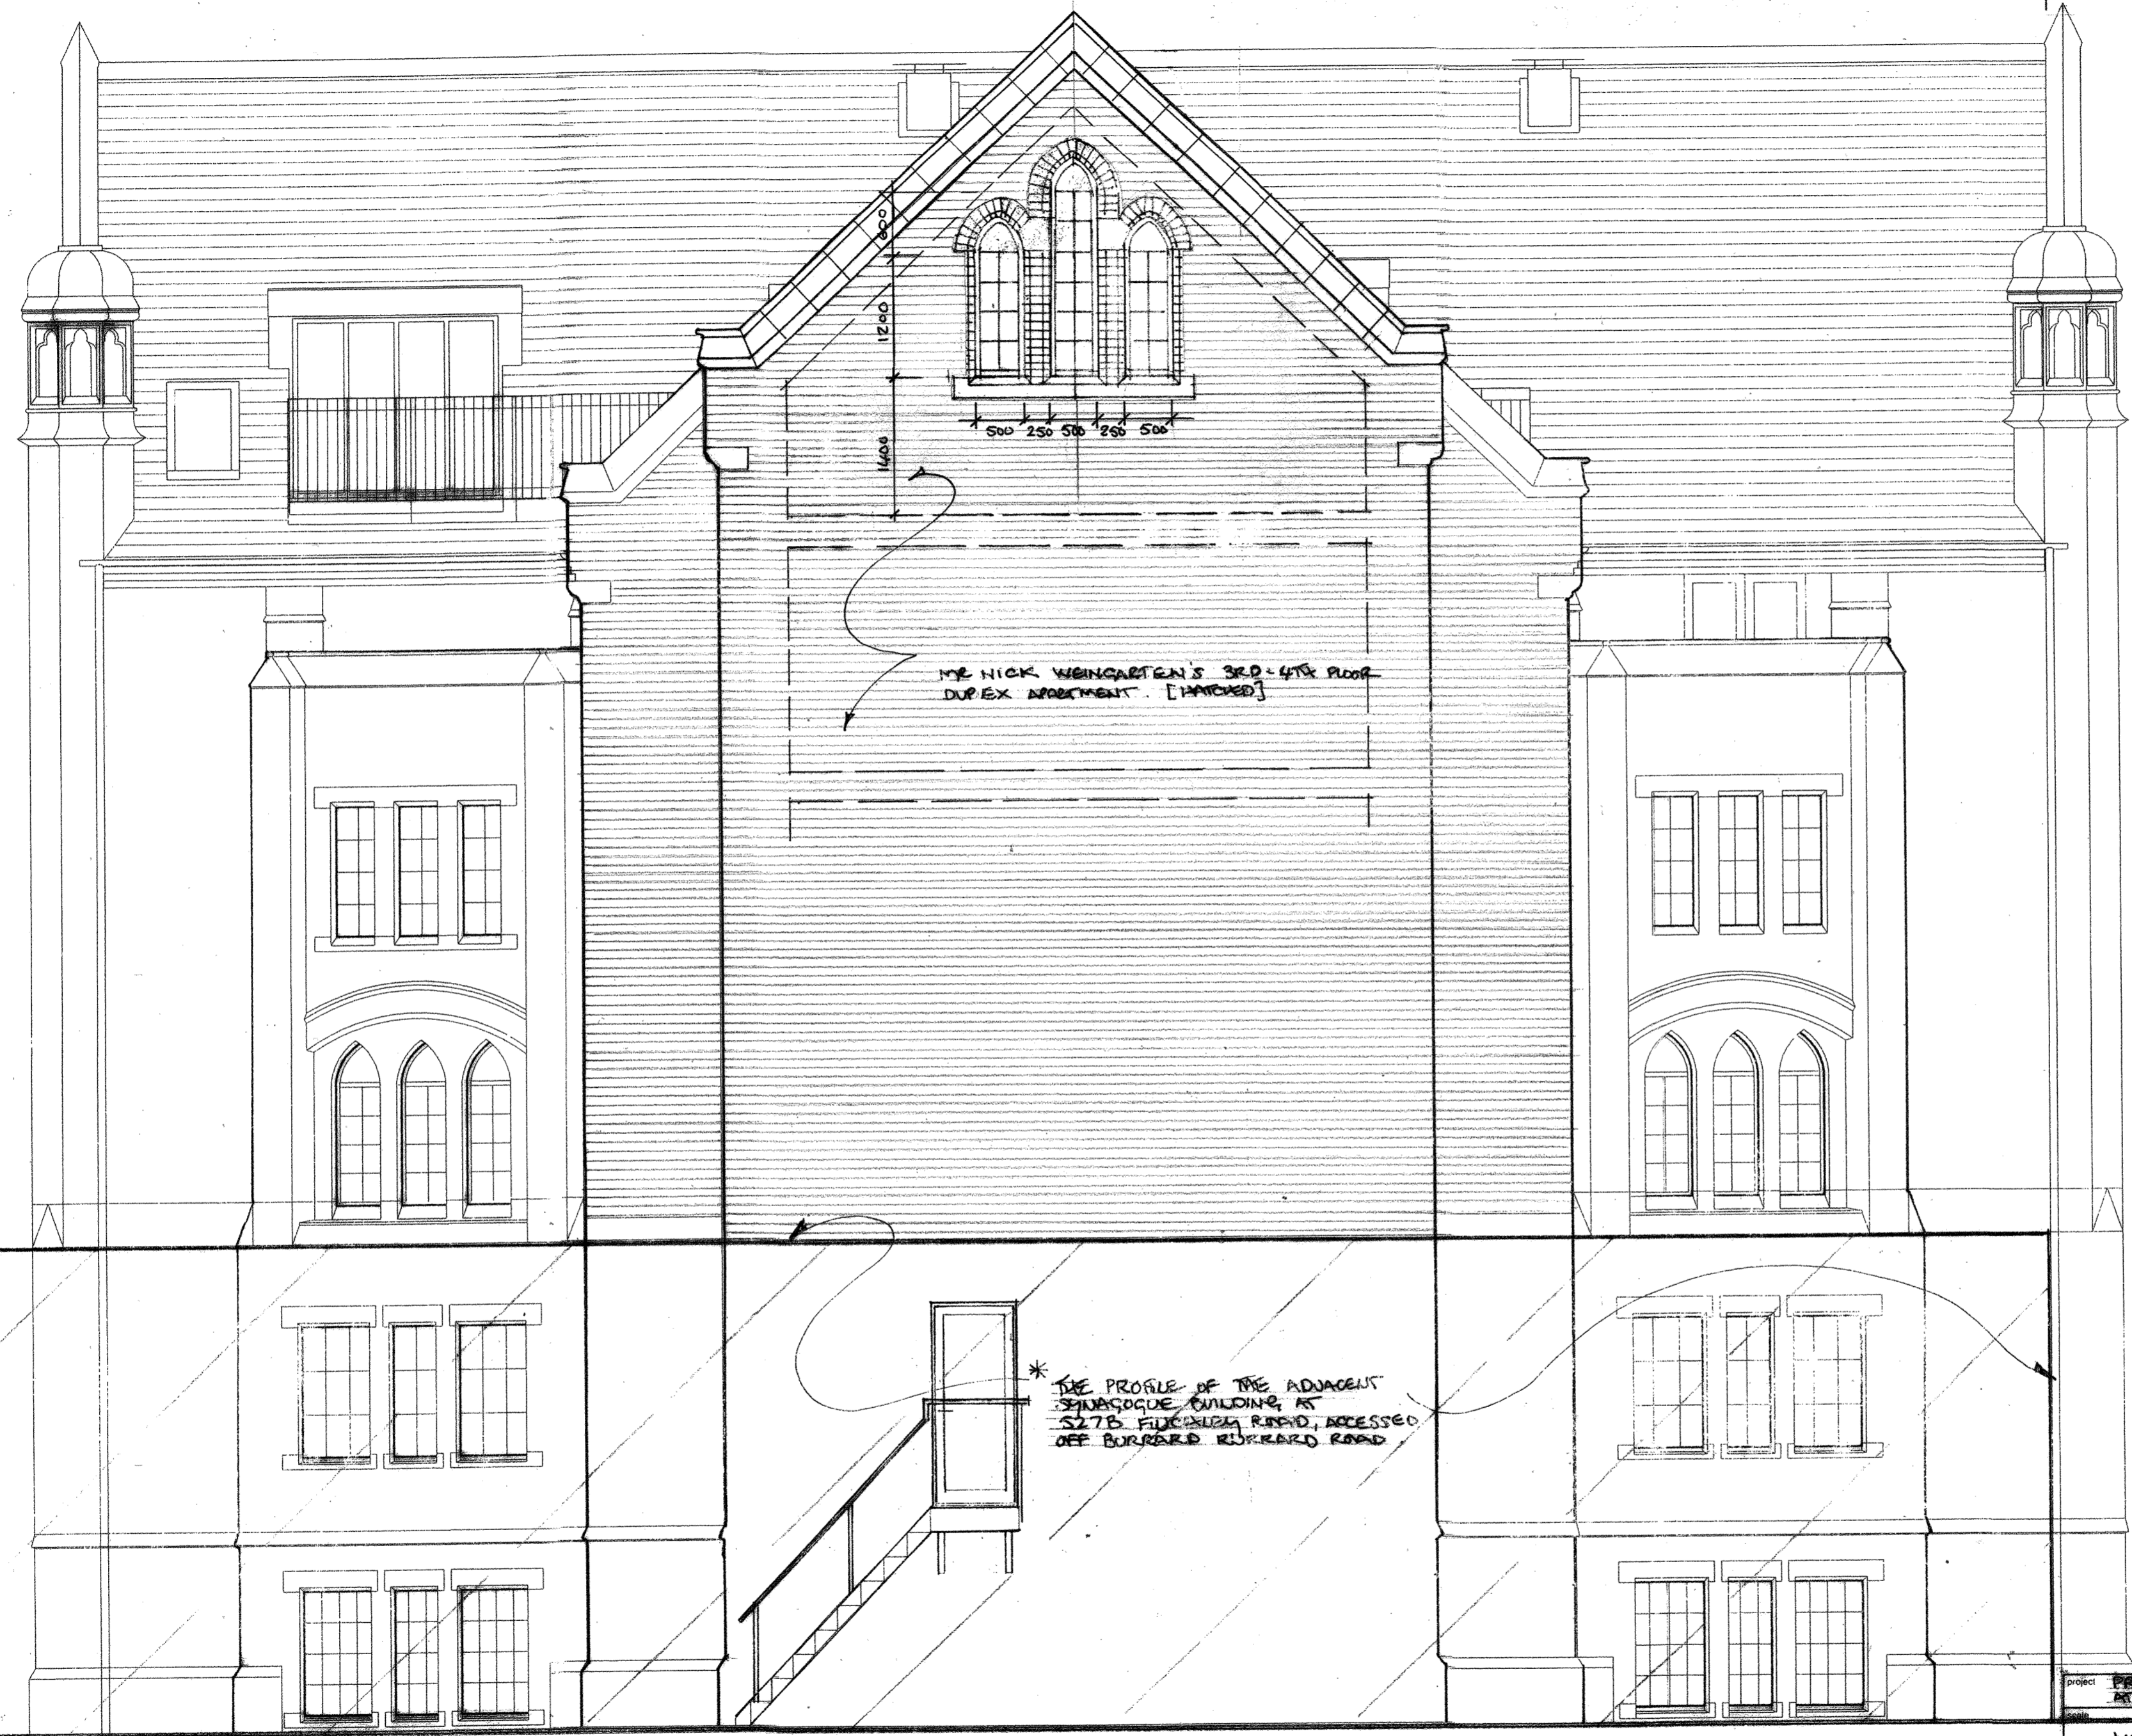

MR NICK WEINGARTEN'S 3RD & 4TH FLOOR  
DUPLEX APARTMENT. [HATCHED]

\* THE PROFILE OF THE ADJACENT  
SYNAGOGUE BUILDING AT  
527B FINCHLEY ROAD, ACCESSED  
OFF BURBARD BURBARD ROAD

REVISION A - ALTERATION TO PICTURE  
WINDOW DESIGN. 8.6.15

Project PROPOSED NEW CABLE PICTURE WINDOW  
AT 527A FINCHLEY ROAD, LONDON NW3 7BS

Scale 1:50  
Date DEC 2014  
Client MR NICK WEINGARTEN

Interior Designers & Architects  
38 GIBSON STREET GLASGOW G12 8NX  
TEL: 0141-338 8520 FAX: 0141-337 2127  
E-mail: info@designworks-scotland.co.uk

Drawn by JRS  
Drawing no. DW14/55/03A

PROPOSED SOUTH WEST ELEVATION AT THE OCTAGON BUILDING 527A FINCHLEY ROAD LONDON NW3 7BS.  
SHOWING THE PROPOSED CABLE WALL BACKING ON TO MR NICK WEINGARTEN'S TOP FLOOR APARTMENT.