


### Side Elevation

1 : 100

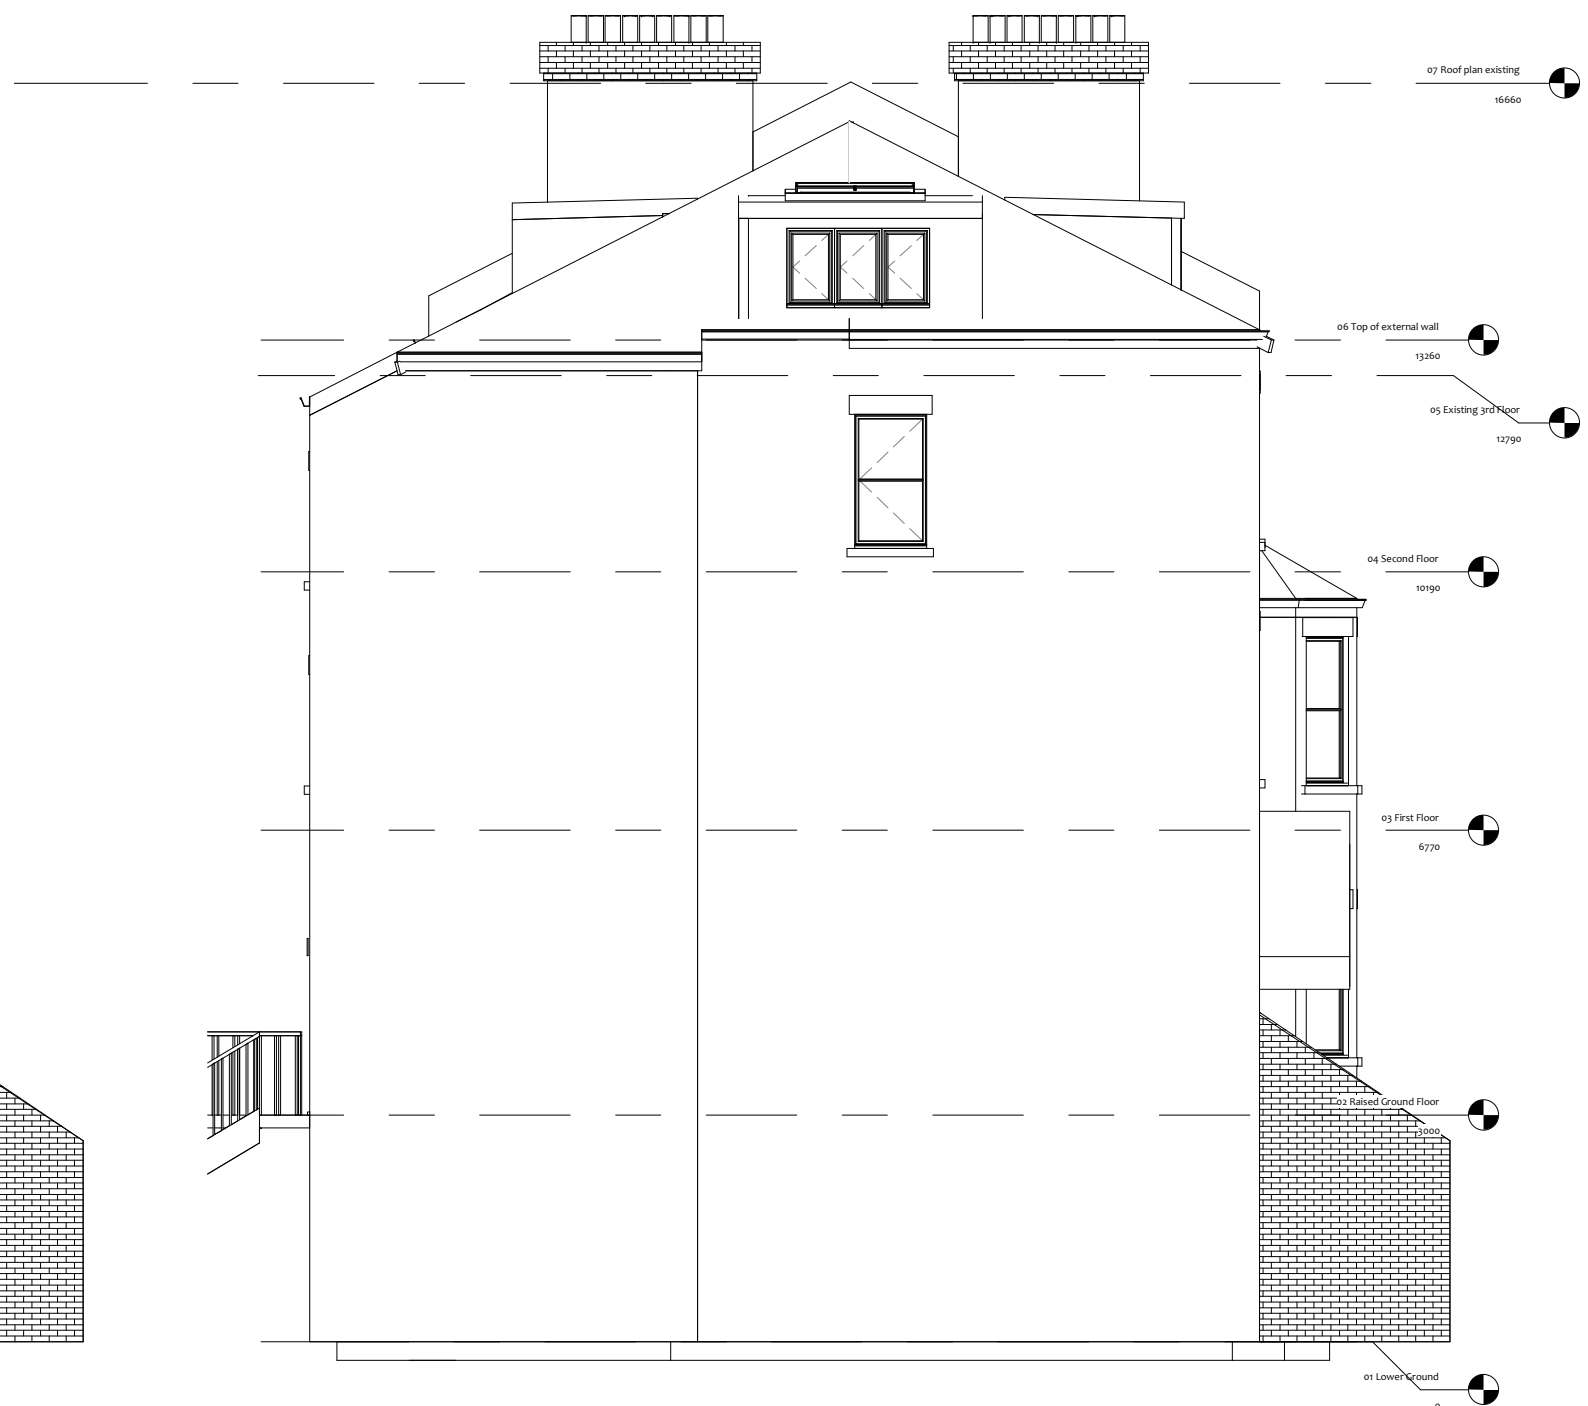

### Side Elevation Proposed

1 : 100

- 07 Roof plan existing 16660
- 06 Top of external wall 13260
- 05 Existing 3rd Floor 12790
- 04 Second Floor 10190
- 03 First Floor 6770
- 02 Raised Ground Floor 10000
- 01 Lower Ground 0

No.	Description	Date

Mr and Mrs Nye		Side Elevation Existing and Proposed	
3 Chalcot Gdns, NW3		<b>A107</b>	
4YB			
Project number	Project Number		
Date	Issue Date		
Drawn by	Author	Scale	1 : 100
Checked by	Checker		