


Information contained within this drawing is the sole copyright of HODA Ltd, and is not to be reproduced without express permission. No implied licensor exists. This drawing not to be used for land transfer or valuation purposes. Do not scale from this drawing. All dimensions & levels are to be checked on site by the contractor. Issued for purposes indicated only. Drawing errors and omissions to be reported to the architect.

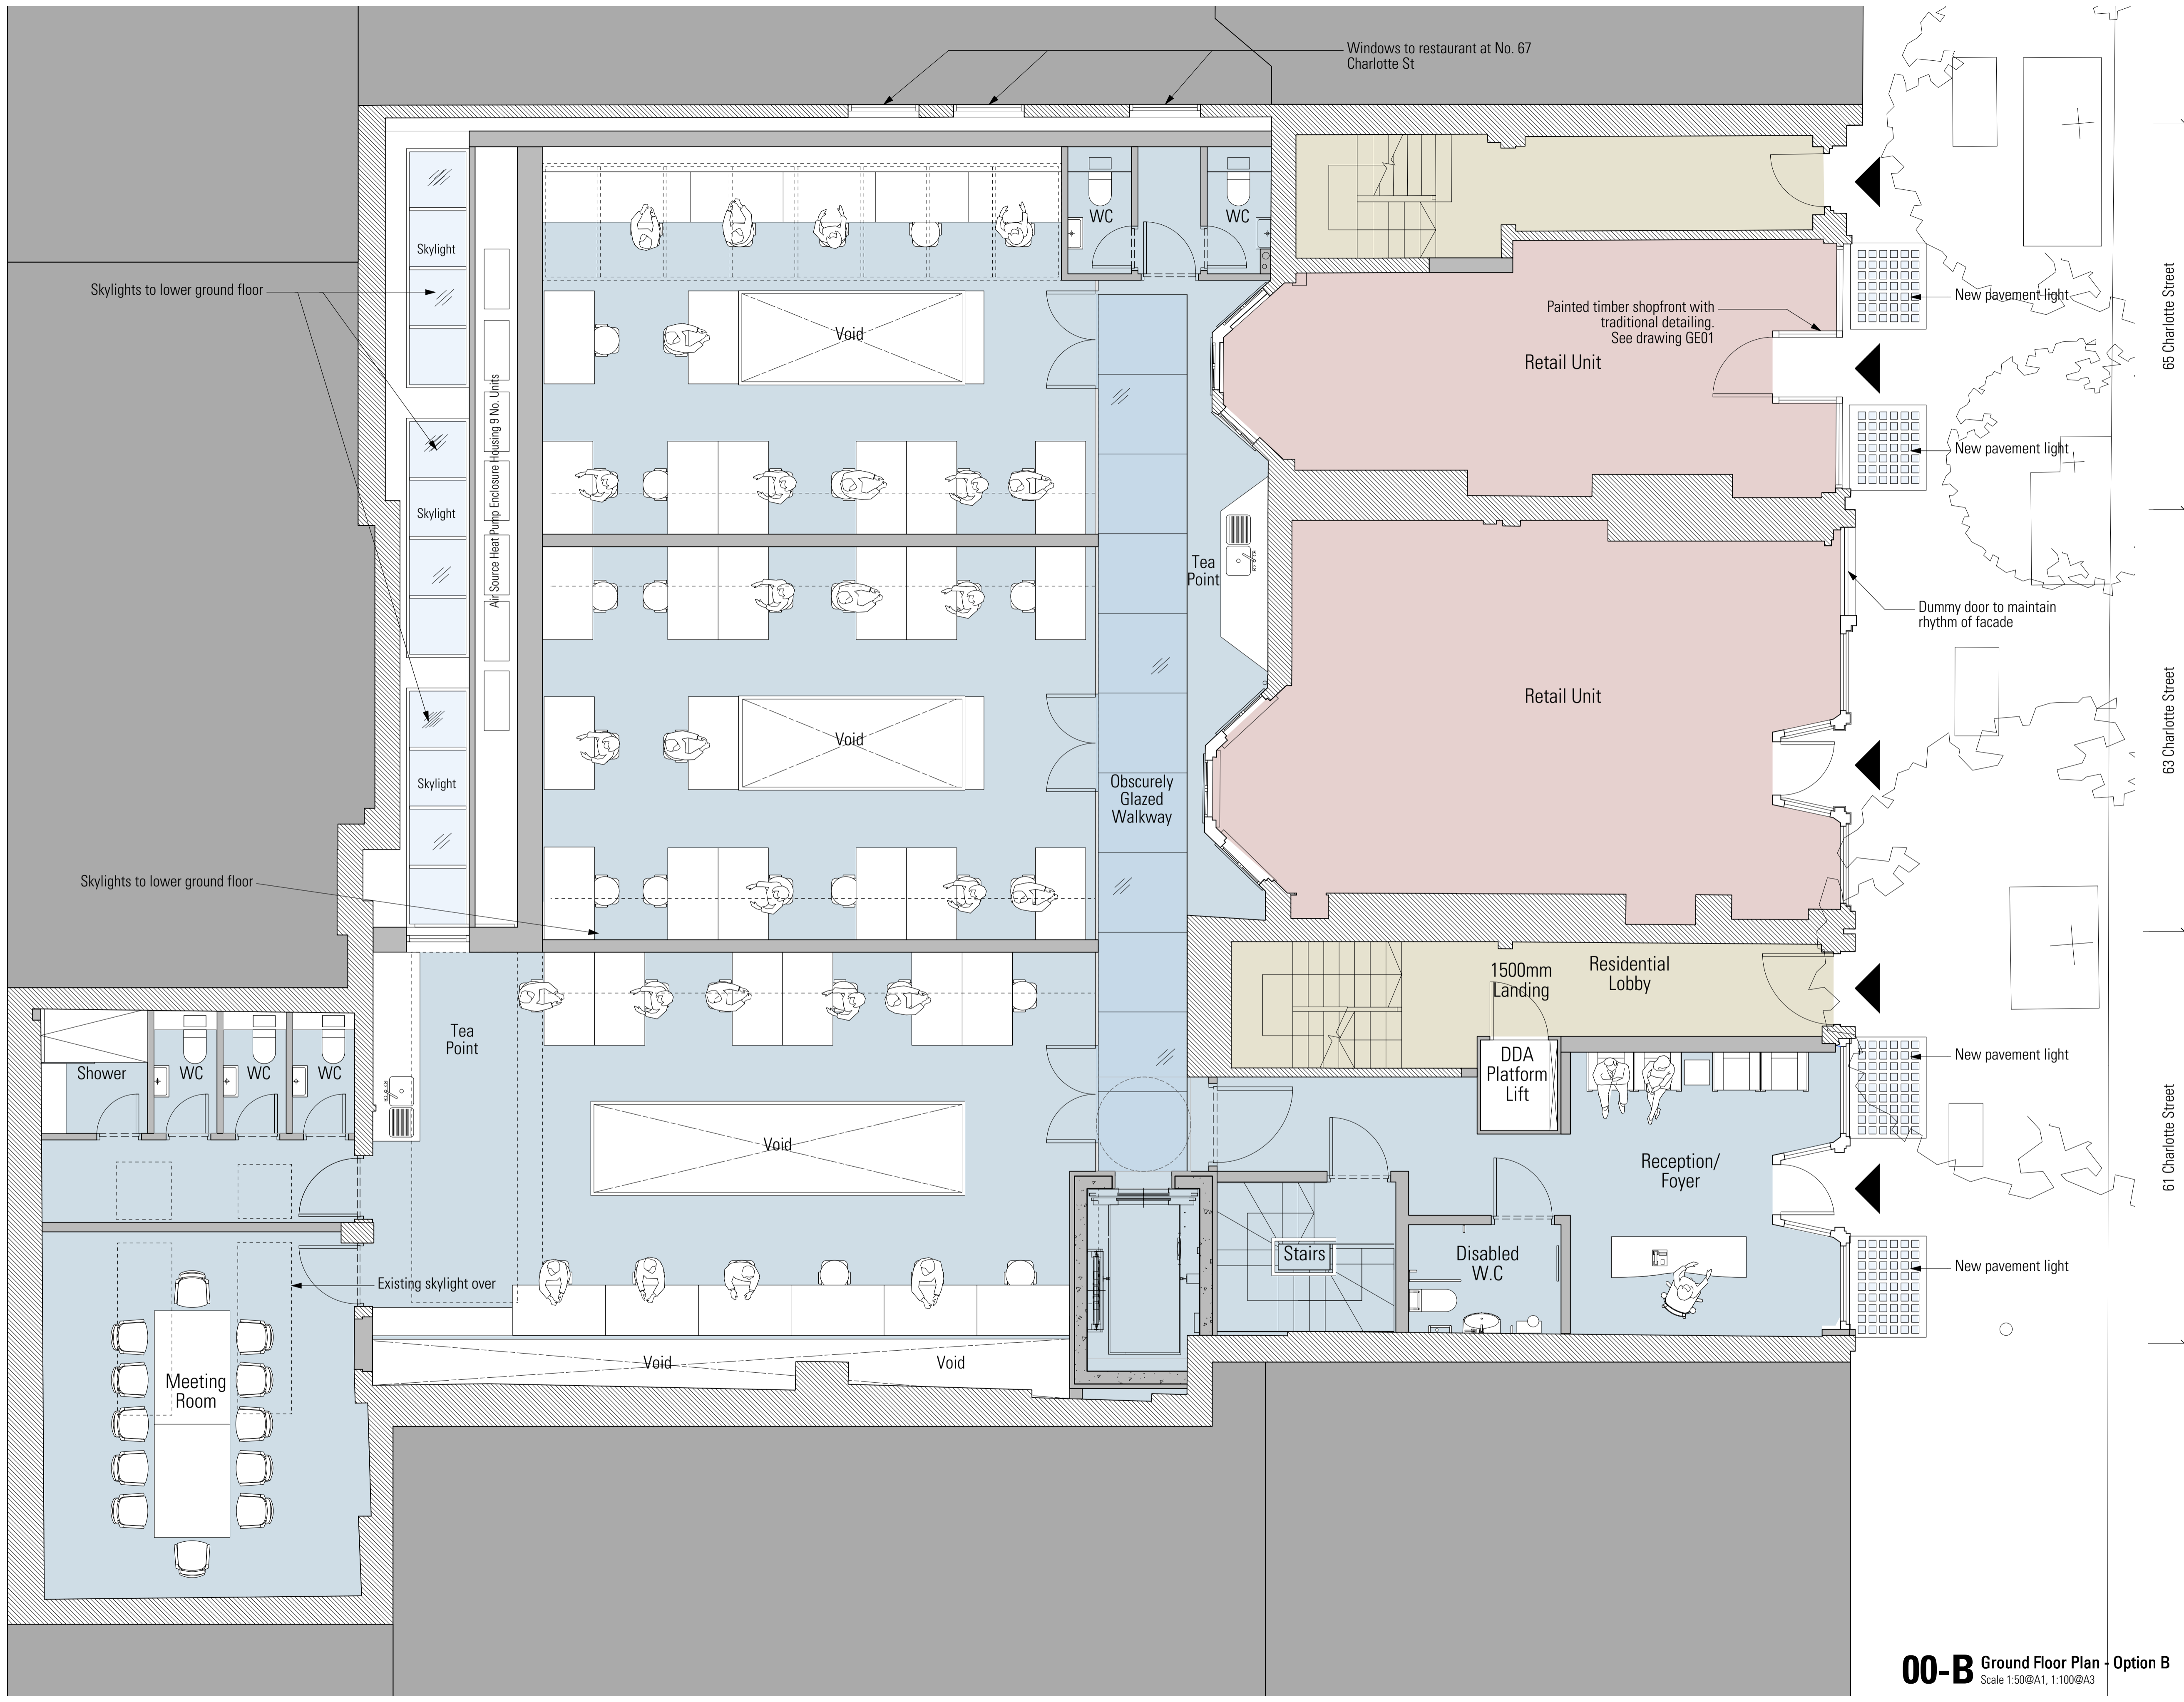

Notes

Revisions

P3	18/6/15	Proposed layout changed to rear of no. 65 with new skylight over. Pavement lights changed.
P2	1/6/15	Gas light to public pavement removed from proposal
P1	12/2/15	Issued for Planning Application

Client: Holbud Investments

Project: 61-65 Charlotte Street


Drawing Title: General Arrangement Proposed Ground Floor Plan Option B - Separate Units

Status: P - Planning
 Drawn: COD
 Checked: NM

Scale: 1:50 @A1/ 1:100 @A3
 Date: November '14

Drwg. No. & Revision: 696-GA00-OptB-P3

00-B Ground Floor Plan - Option B
 Scale 1:50@A1, 1:100@A3

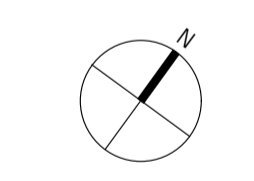

HARPER DOWNIE
 CREATIVE ARCHITECTURE

Gate House
 1 St John's Square
 London EC1M 4DH
 T +44 20 7490 7674
 studio@harperdownie.com
 www.harperdownie.com