



Information contained within this drawing is the sole copyright of HODA Ltd. and is not to be reproduced without express permission. No implied licence exists. This drawing not to be used for land transfer or valuation purposes. Do not scale from this drawing. All dimensions & levels are to be checked on site by the contractor. Issued for purposes indicated only. Drawing errors and omissions to be reported to the architect.

Notes

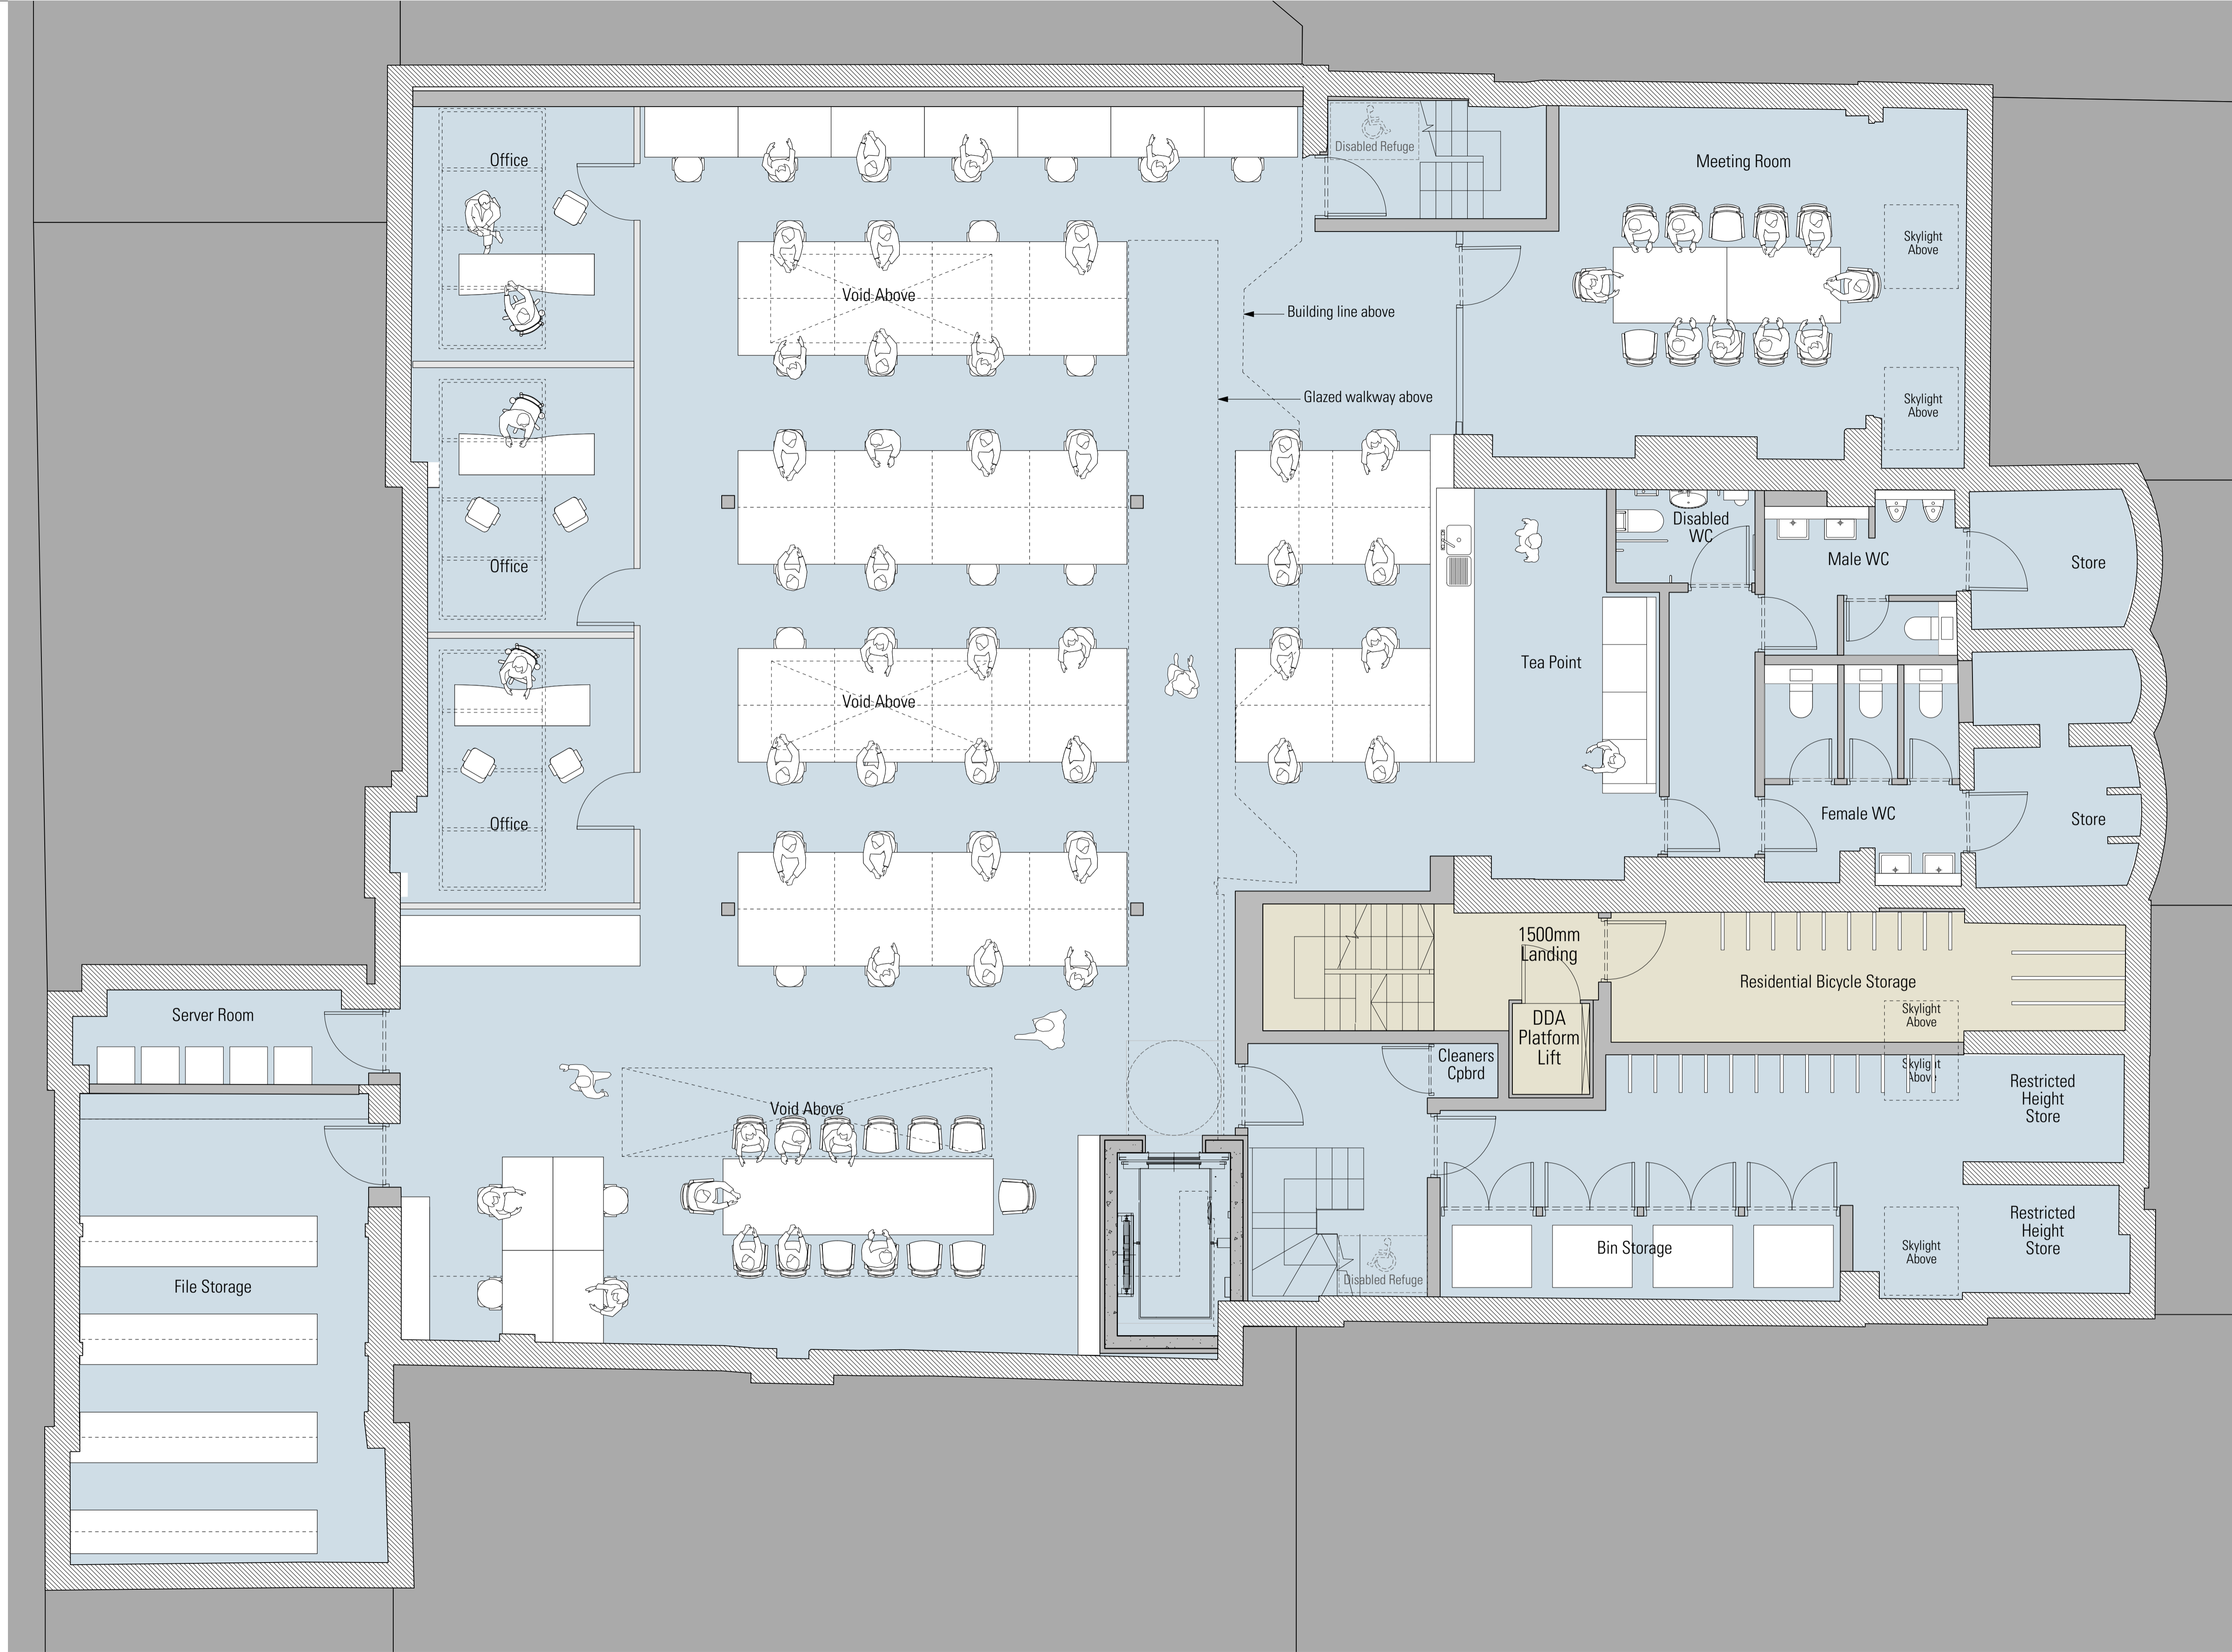

- P2 18/6/15 Proposed wall to No.67 boundary wall moved to correct position
- P1 12/2/15 Issued for Planning Application

Revisions

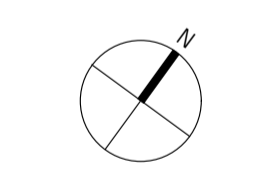

**HARPER DOWNIE**  
CREATIVE ARCHITECTURE

Gate House  
1 St John's Square  
London EC1M 4DH  
T +44 20 7490 7674  
studio@harperdownie.com  
www.harperdownie.com

Client: Holbud Investments

Project: 61-65 Charlotte Street

Drawing Title: General Arrangement Proposed Lower Ground Floor Plan Option A - Open Plan

Status: Planning	Drawn: COD	Checked: NM
Scale: 1:50 @A1/ 1:100 @A3	Date: Feb 2015	

Drwg. No. & Revision: 696-GALG-OptA-P2

**LG-A** Lower Ground Floor Plan - Option A  
Scale 1:50@A1, 1:100@A3