




Information contained within this drawing is the sole copyright of HODA Ltd. and is not to be reproduced without express permission. No implied licence exists. This drawing not to be used for land transfer or valuation purposes. Do not scale from this drawing. All dimensions & levels are to be checked on site by the contractor. Issued for purposes indicated only. Drawing errors and omissions to be reported to the architect.

Notes

-  Existing Building Fabric
-  Proposed Building Fabric



- Revisions
- P2 17/6/15 Rear proposed roof section to No. 65 changed to sloped form
  - P1 5/2/15 Issued for Planning Application

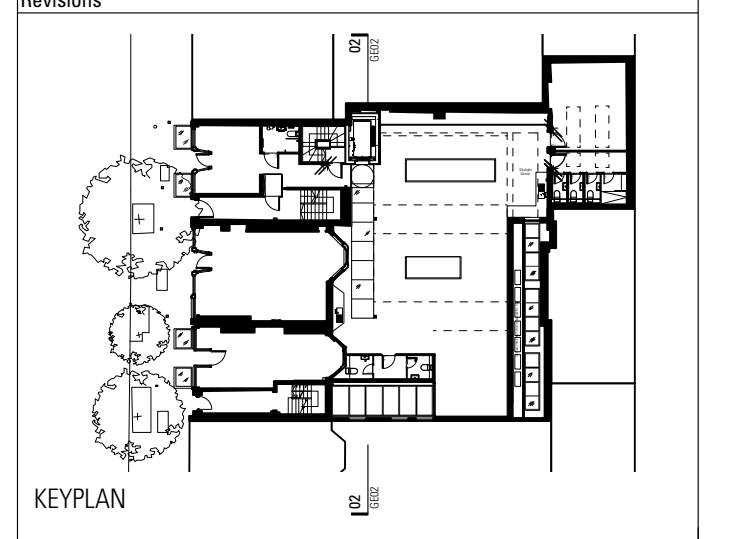

**HARPER DOWNIE**  
CREATIVE ARCHITECTURE

Gate House  
1 St. John's Square  
London EC1M 4DH

T +44 20 7490 7674  
studio@harperdownie.com  
www.harperdownie.com

Client  
Holbud Investments

Project  
61-65 Charlotte Street

Drawing Title  
Proposed Rear Elevation

**02 Front Elevation**  
Scale 1:50@A1, 1:100@A3

Status	Planning	Drawn	COD	Checked	NM
Scale	1:100 @ A3	Date	Feb 2015		
Drwg. No. & Revision	<b>696-GE02-P2</b>				