


Information contained within this drawing is the sole copyright of HDDA Ltd. and is not to be reproduced without express permission. No implied licence exists. This drawing not to be used for land transfer or valuation purposes. Do not scale from this drawing. All dimensions & levels are to be checked on site by the contractor. Issued for purposes indicated only. Drawing errors and omissions to be reported to the architect.

Notes

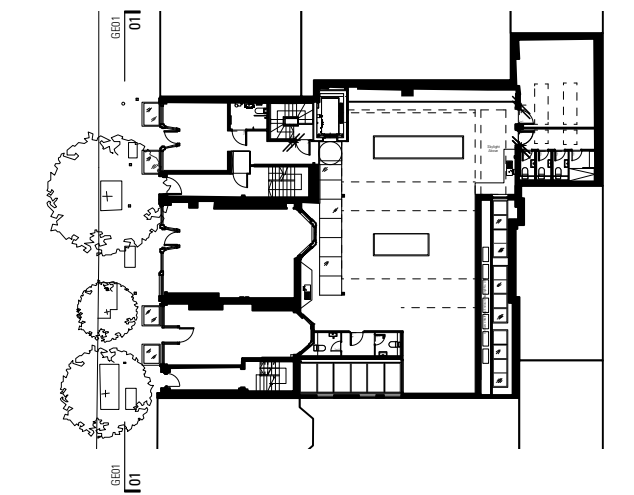

- Revisions
- P3 18/6/15 Dormer windows to No 61 amended Existing building line annotation removed.
  - P2 1/6/15 Gas light to public pavement removed from proposal
  - P1 6/2/15 Issued for Planning Application



**HARPER DOWNIE**  
CREATIVE ARCHITECTURE

Gate House  
1 St. John's Square  
London EC1M 4DH  
T +44 20 7490 7674  
studio@harperdownie.com  
www.harperdownie.com

Client: Holbud Investments  
Project: 61-65 Charlotte Street

Drawing Title: General Arrangement Proposed Front Elevation

Status: Planning	Drawn: COD	Checked: NM
Scale: 1:50 @A1/ 1:100 @A3	Date: Jan 2015	

Drwg. No. & Revision: **696-GE01-P3**

**01 Front Elevation**  
Scale 1:50@A1, 1:100@A3

Assumed party wall line  
No. 63 - No. 65