


DO NOT SCALE FROM THIS DRAWING


All dimensions to be verified on site before commencing work. All errors and omissions are to be reported to the Engineer. This drawing is to be read in conjunction with all relevant Design Team drawings and specifications.

Drawing History


| REV | DATE | DESCRIPTION | DRAWN | CHKD |
|-----|----------|--------------------|-------|------|
| P1 | 25.02.15 | Issued for Comment | CM | JG |

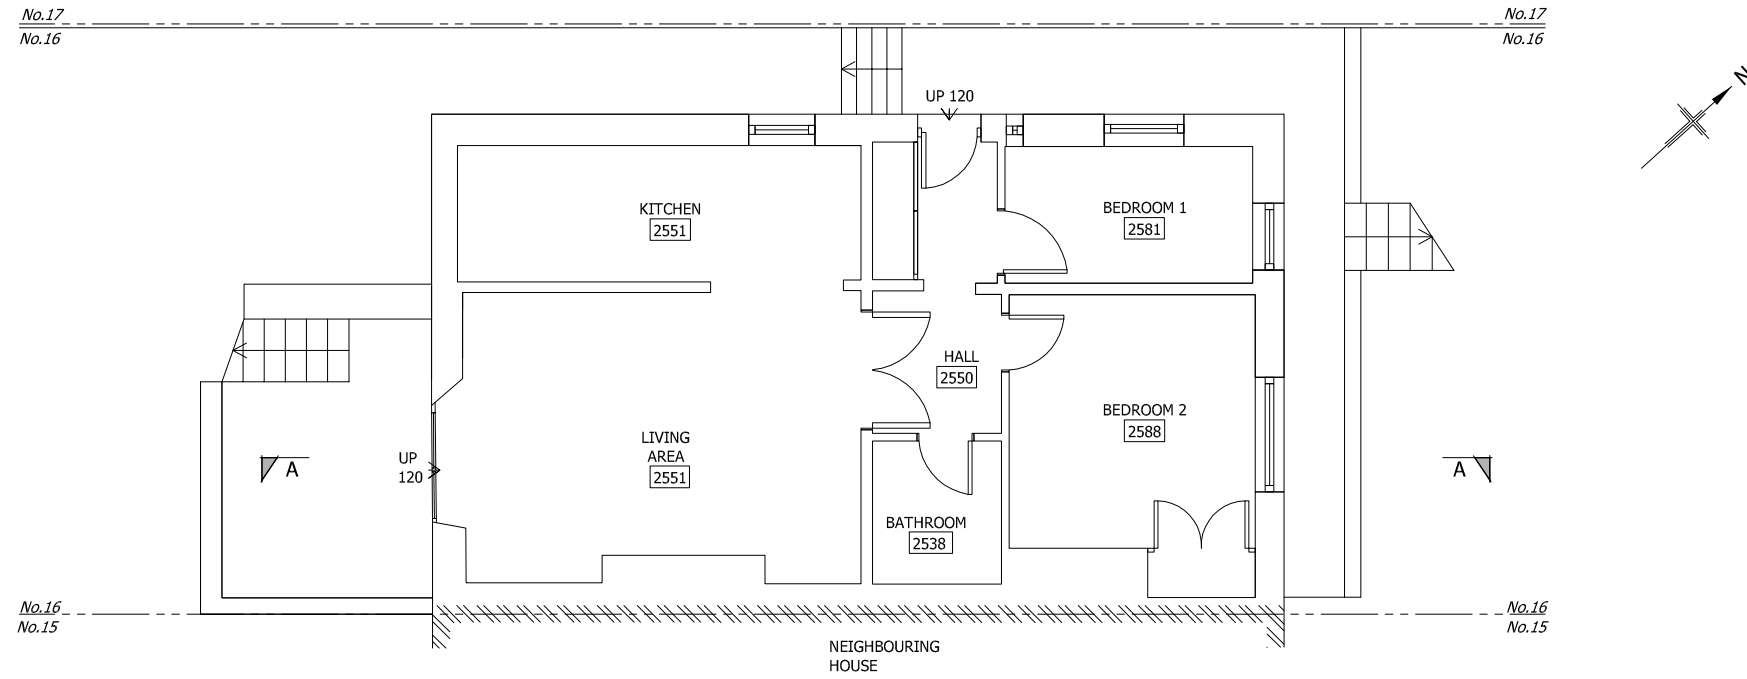

Lower Ground Floor Plan
Scale 1:100 @ A3

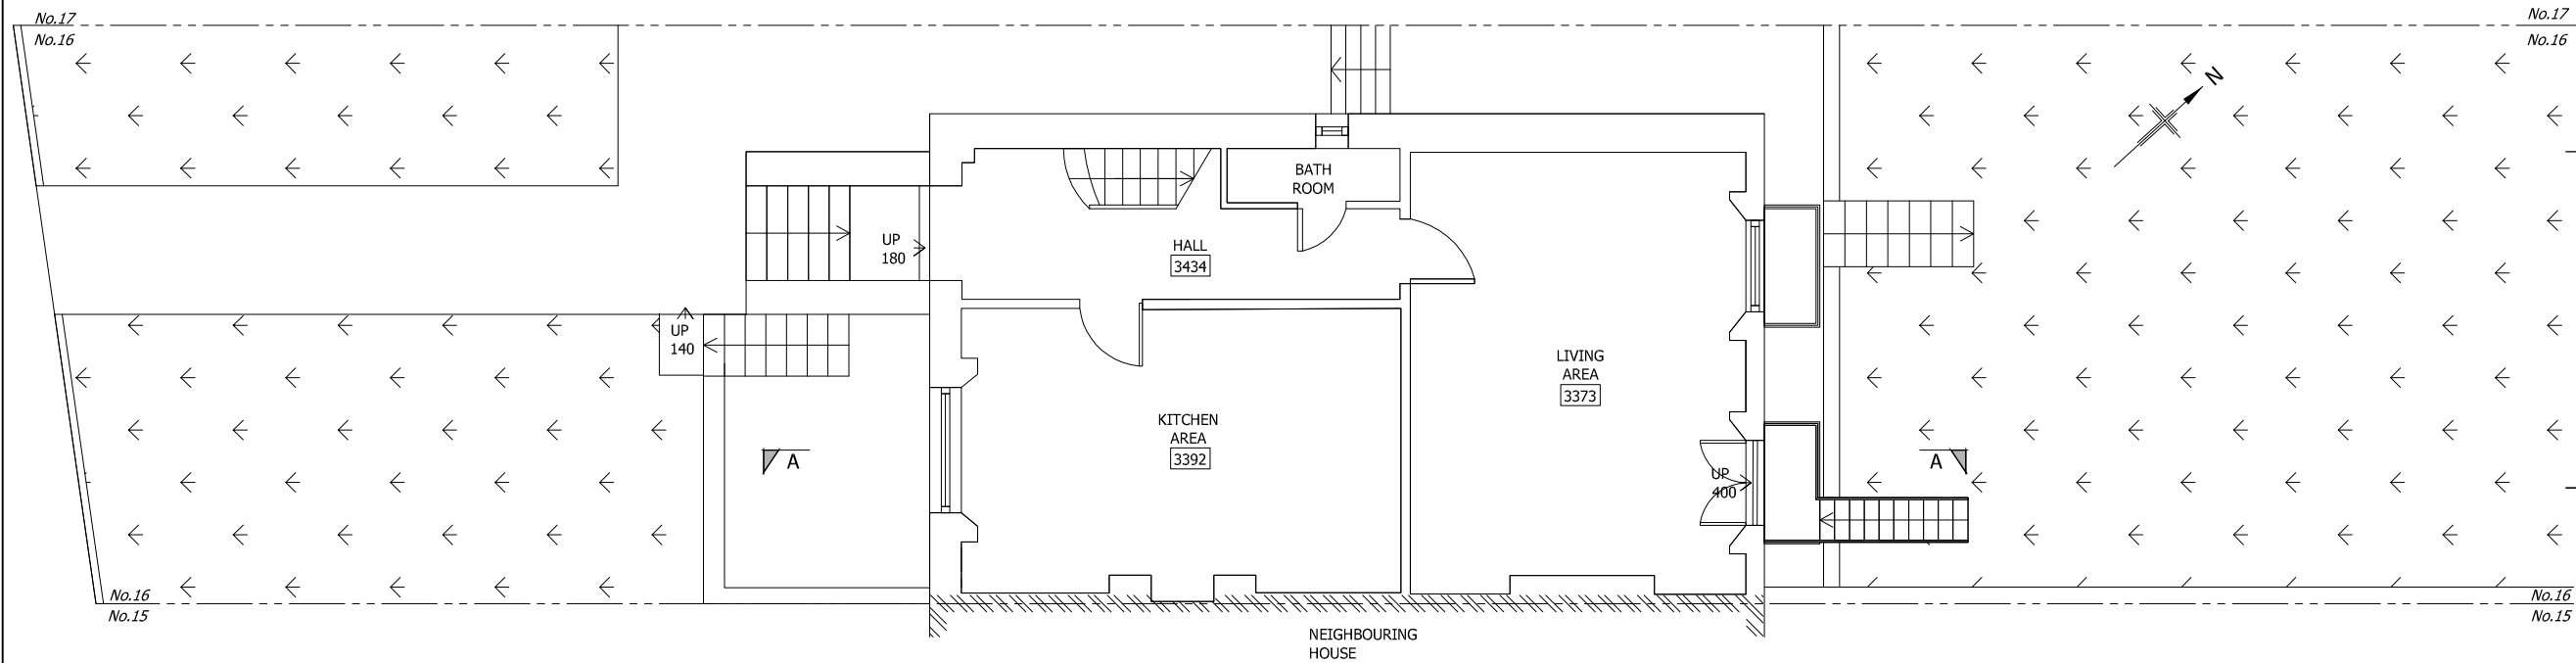

Ground Floor Plan
Scale 1:100 @ A3

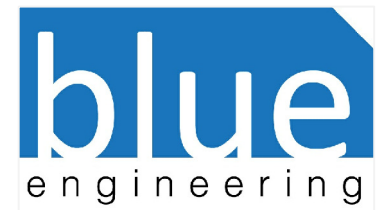

Third Floor, 16-28 Tabernacle Street
London, EC2A 4DD
E: info@blueengineering.co.uk
T: +44 (0) 207 247 3811

Project
**Lower Ground and
Ground Floor Plan**


Client
16 Eton Villas, NW3 4SG

Client
Joesph Bekhor

Job No. Drawing No. Revision

2347-100 (P1)

ISSUED FOR COMMENT 1:100 @ A3

 


DO NOT SCALE FROM THIS DRAWING


All dimensions to be verified on site before commencing work. All errors and omissions are to be reported to the Engineer. This drawing is to be read in conjunction with all relevant Design Team drawings and specifications.

Drawing History


| REV | DATE | DESCRIPTION | DRAWN | CHKD |
|-----|----------|--------------------|-------|------|
| P1 | 25.02.15 | Issued for Comment | CM | JG |

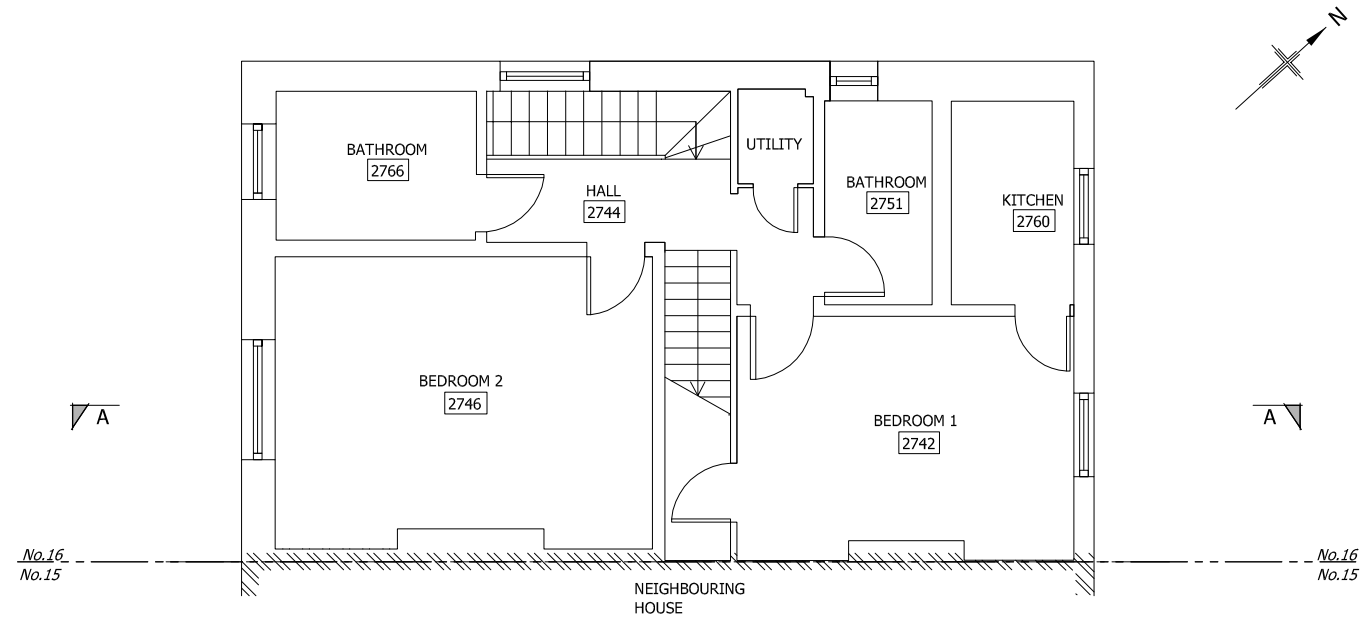

First Floor Plan
Scale 1:100 @ A3

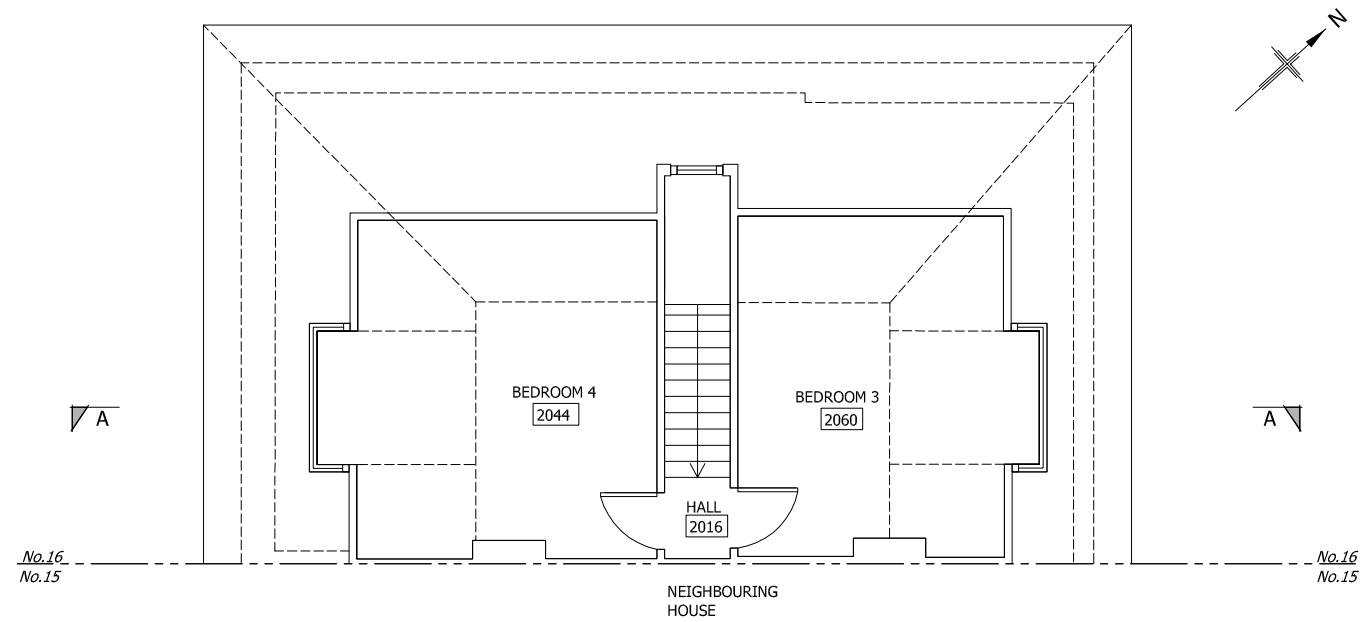

Loft Floor Plan
Scale 1:100 @ A3

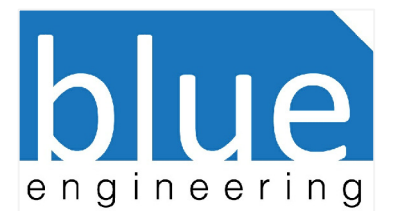

Third Floor, 16-28 Tabernacle Street
London, EC2A 4DD
E: info@blueengineering.co.uk
T: +44 (0) 207 247 3811


First and
Loft Floor Plan

Project
16 Eton Villas, NW3 4SG
Client
Joesph Bekhor

Job No. Drawing No. Revision

2347-101 (P1)

ISSUED FOR COMMENT 1:100 @ A3

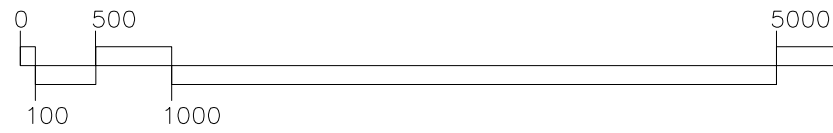

Existing Front Elevation
Scale 1:50 @ A3


Existing Rear Elevation
Scale 1:50 @ A3

DO NOT SCALE FROM THIS DRAWING

All dimensions to be verified on site before commencing work. All errors and omissions are to be reported to the Engineer. This drawing is to be read in conjunction with all relevant Design Team drawings and specifications.

Drawing History

| REV | DATE | DESCRIPTION | DRAWN | CHKD |
|-----|----------|--------------------|-------|------|
| P1 | 25.02.15 | Issued for Comment | CM | JG |

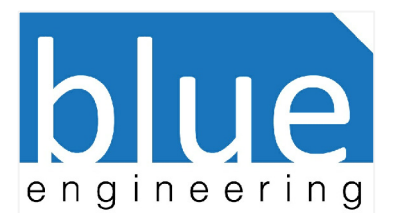


Third Floor, 16-28 Tabernacle Street
London, EC2A 4DD
E: info@blueengineering.co.uk
T: +44 (0) 207 247 3811

Elevations

Project
16 Eton Villas, NW3 4SG
Client
Joesph Bekhor

| Job No. | Drawing No. | Revision |
|--------------------|-----------------|-------------|
| | 2347-102 | (P1) |
| ISSUED FOR COMMENT | | 1:50 @ A3 |

 

DO NOT SCALE FROM THIS DRAWING


All dimensions to be verified on site before commencing work. All errors and omissions are to be reported to the Engineer. This drawing is to be read in conjunction with all relevant Design Team drawings and specifications.

Drawing History


| REV | DATE | DESCRIPTION | DRAWN | CHKD |
|-----|----------|--------------------|-------|------|
| P1 | 25.02.15 | Issued for Comment | CM | JG |



Existing Side Elevation
Scale 1:100 @ A3

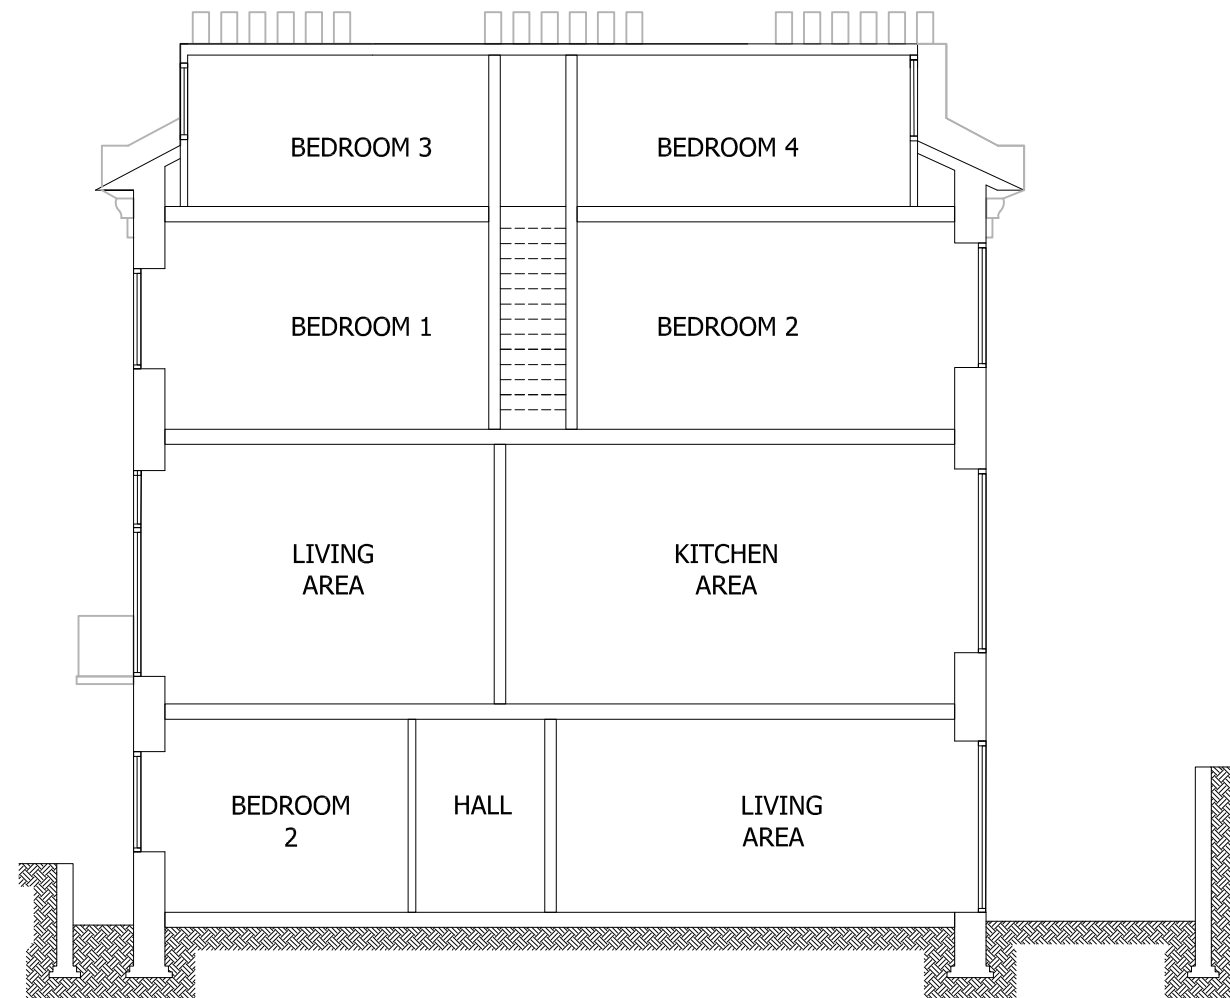

Existing Section A-A
Scale 1:100 @ A3

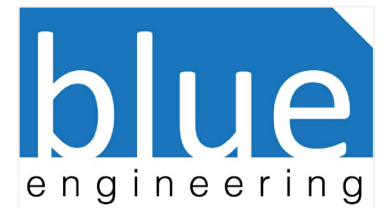

Third Floor, 16-28 Tabernacle Street
London, EC2A 4DD
E:info@blueengineering.co.uk
T:+44 (0) 207 247 3811

Side Elevation and
Section A-A

Project
16 Eton Villas, NW3 4SG
Client
Joesph Bekhor

| Job No. | Drawing No. | Revision |
|----------|-------------|--------------------|
| 2347-103 | (P1) | ISSUED FOR COMMENT |

1:100 @ A3