



98 Haverstock Hill Besize Park

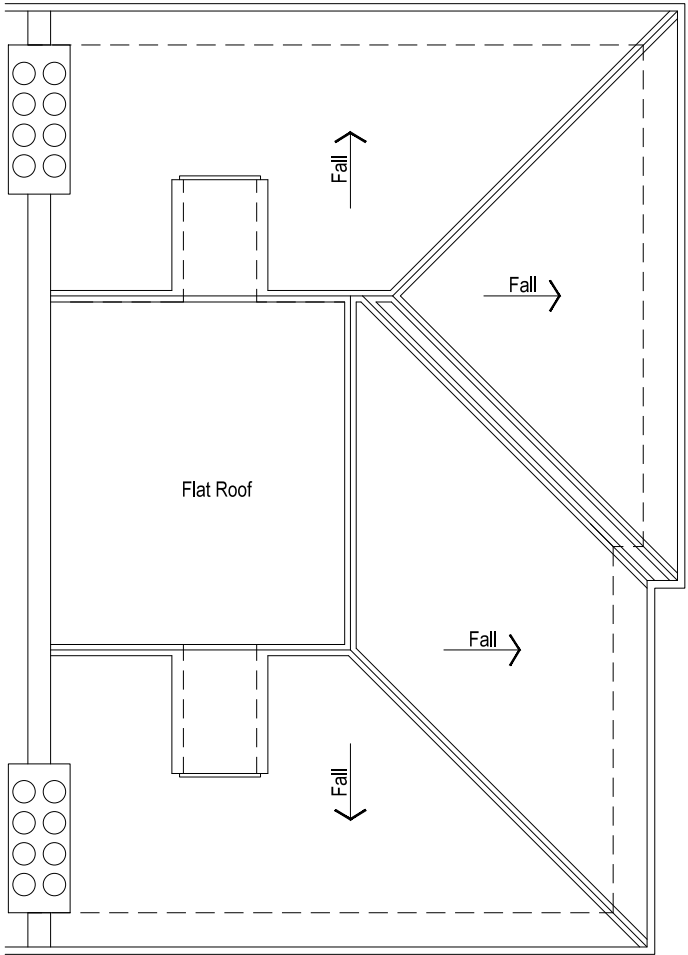


Rear Garden

Existing - Lower Maisonette Floor Plan
SCALE : 1:100 @ A3

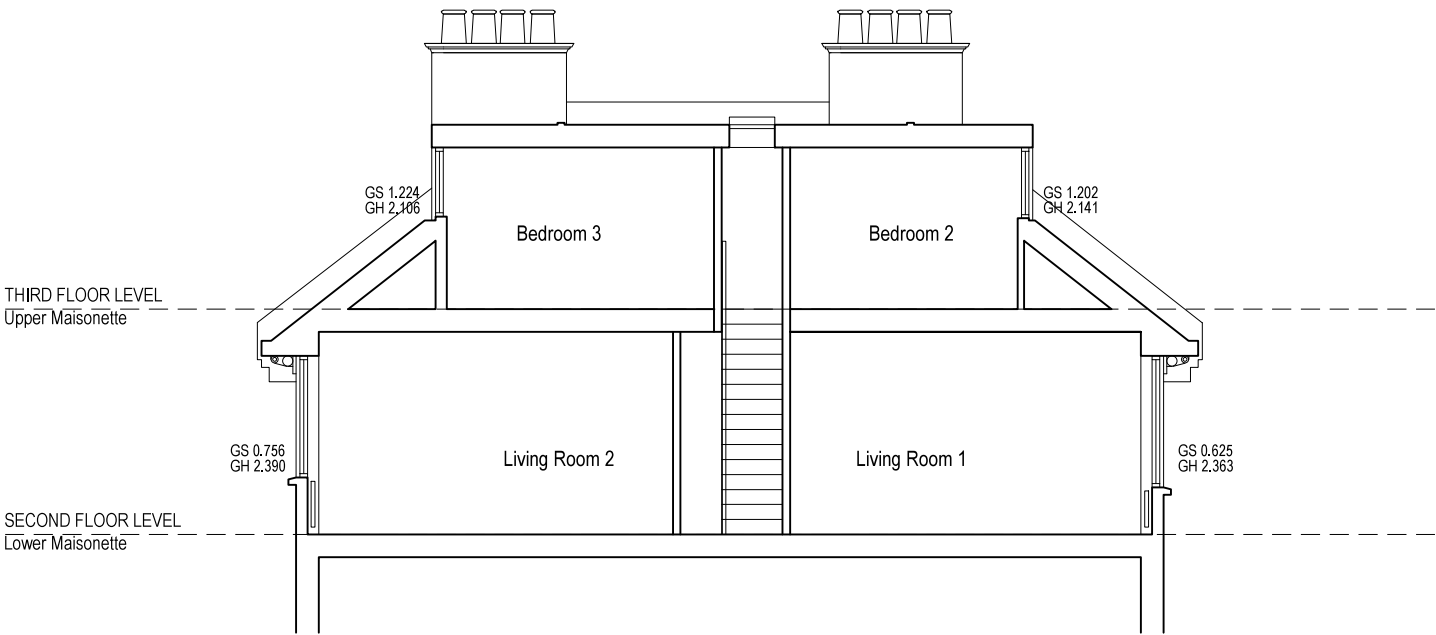

Existing - Upper Maisonette Floor Plan
SCALE : 1:100 @ A3

note: Do not scale from this drawing.
All dimensions to be checked on site.

 

rev	date	description
title	Existing Roof Plan & Section Top Floor Flat Lower & Upper Maisonettes	
client	Mr James Bowen	
job	98 Haverstock Hill Belsize Park London NW3	
status	Planning	
scale	1:100 @ A3	
date	May 2015	
drm	PT	
chk	PT	
dwg	1503-PL102	
rev	-	
© Chrome Architecture Limited		